






EXISTING FRONT ELEVATION

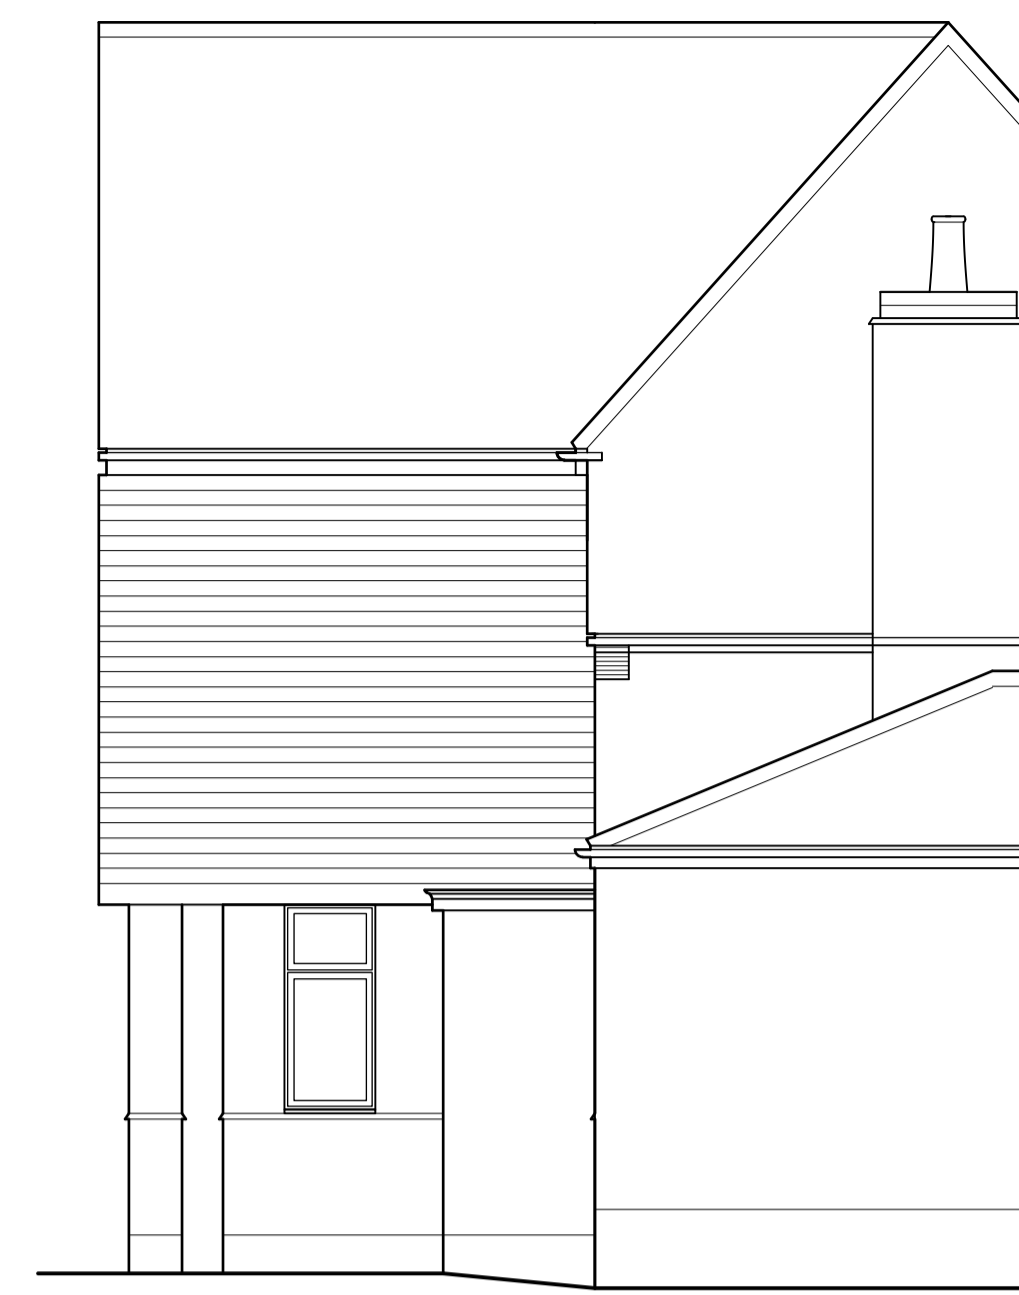

EXISTING SIDE ELEVATION

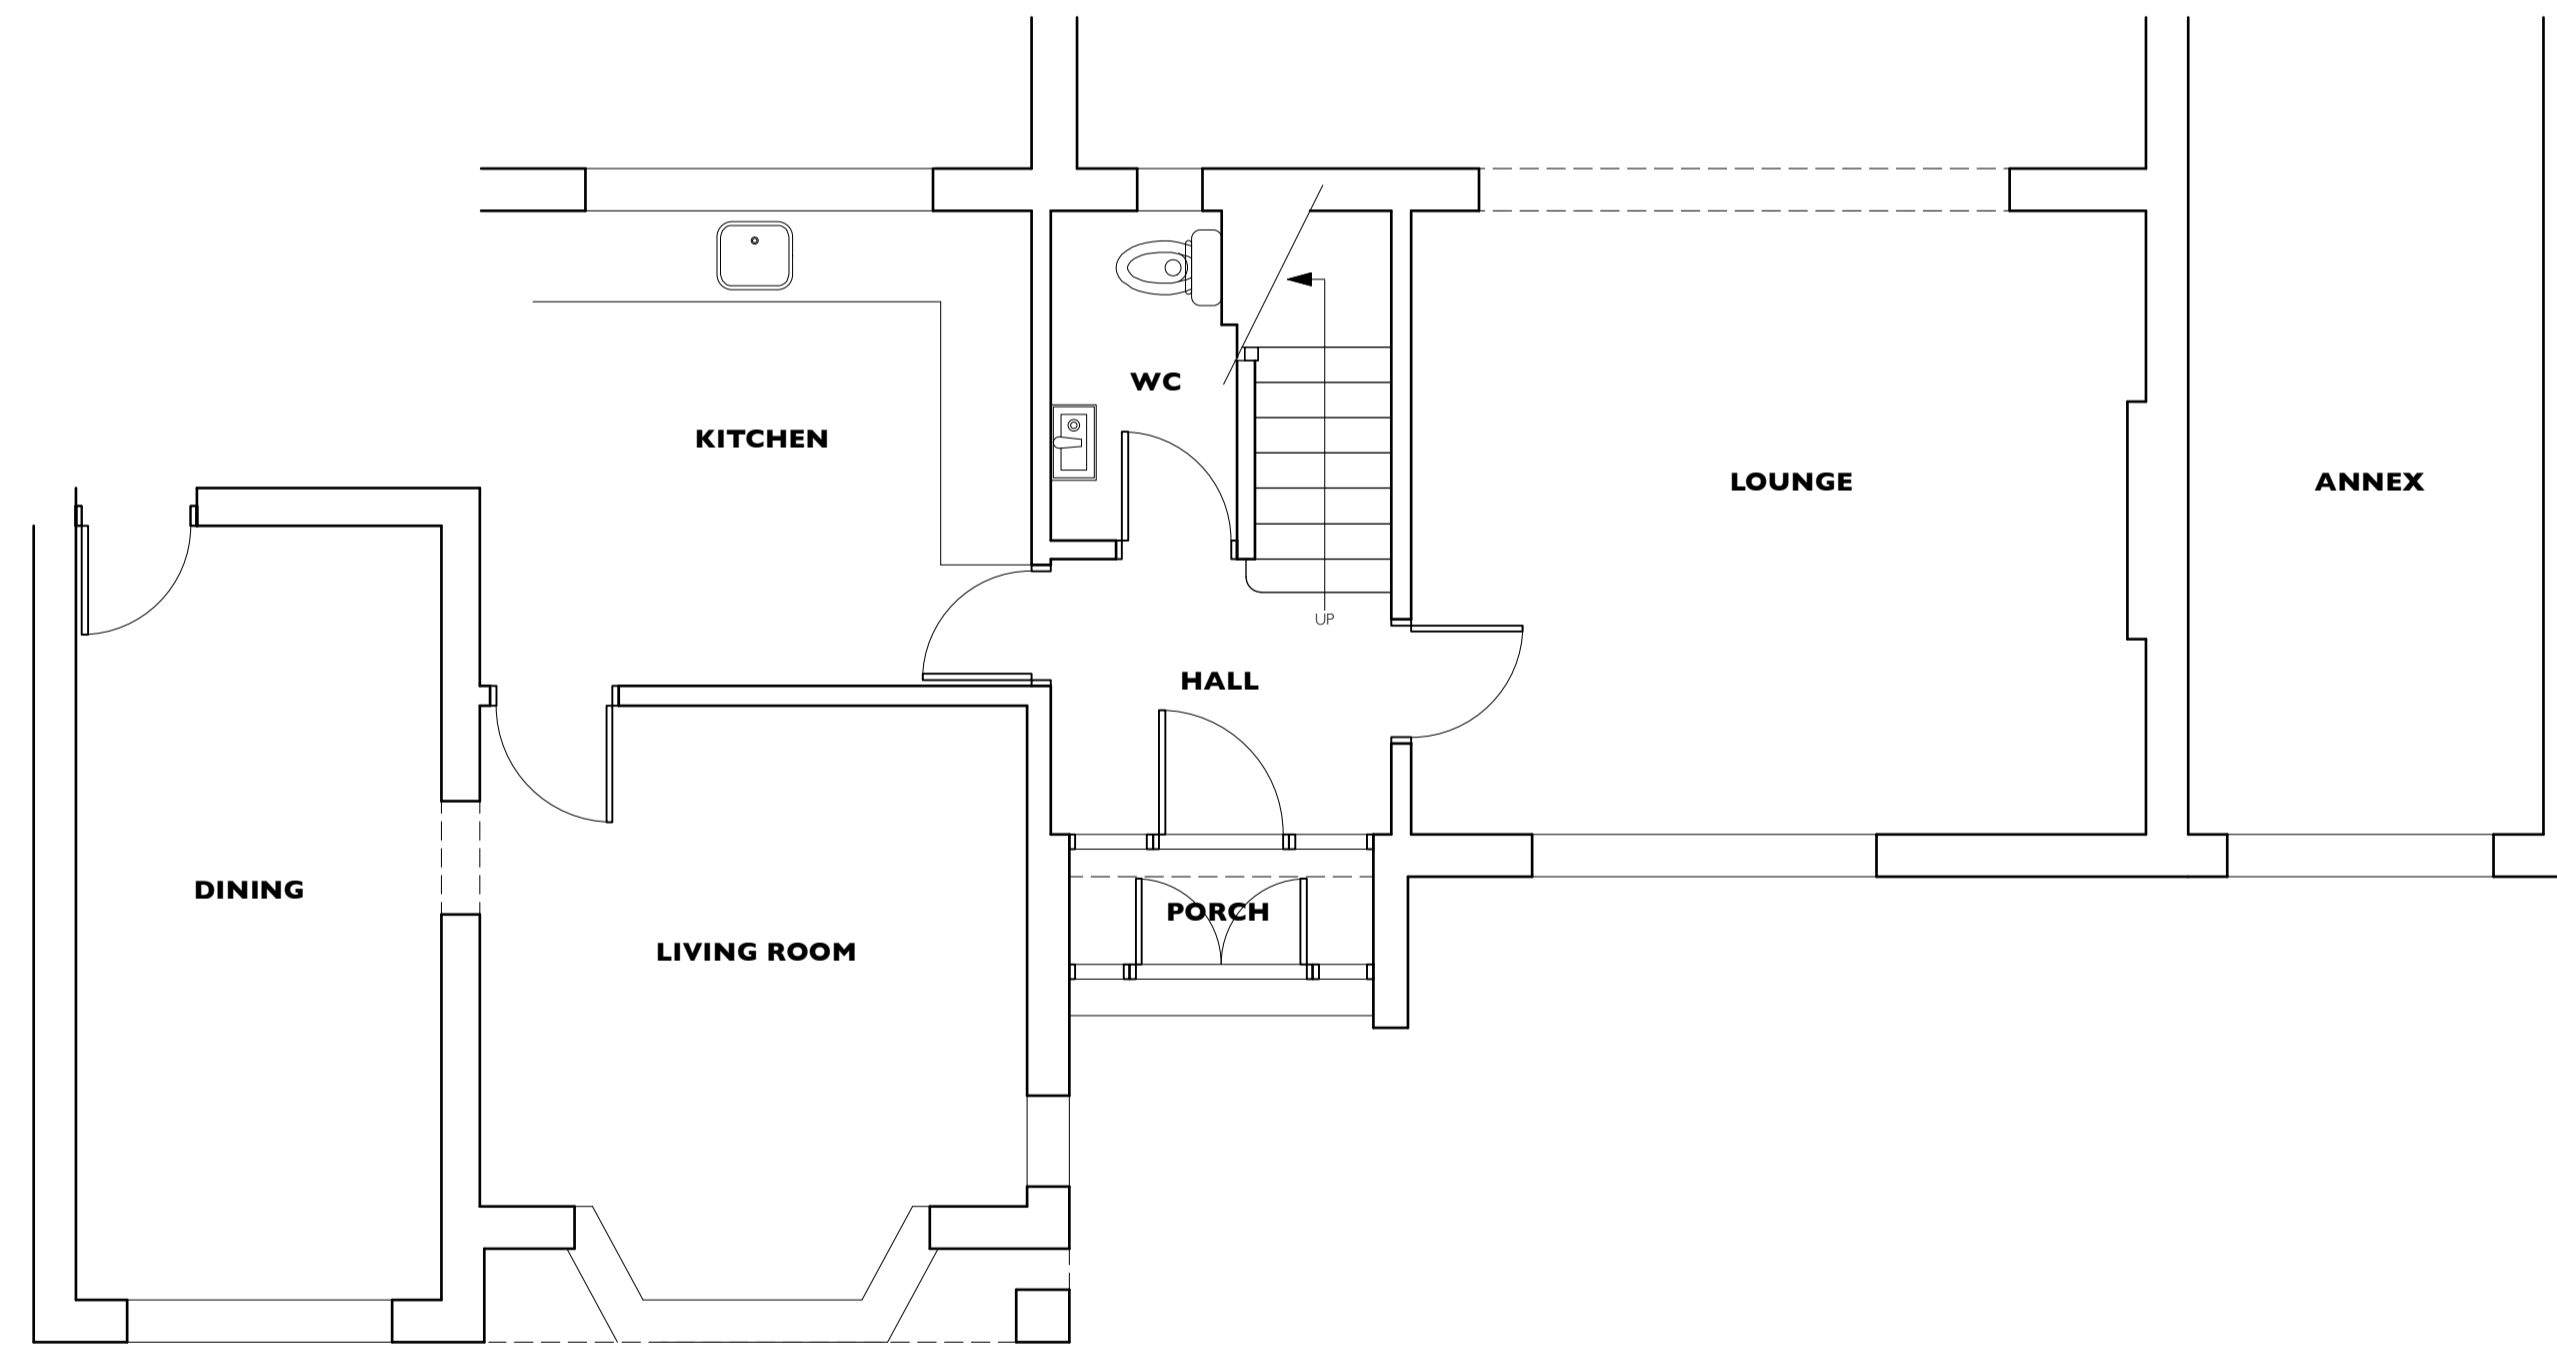

EXISTING GROUND FLOOR PLAN

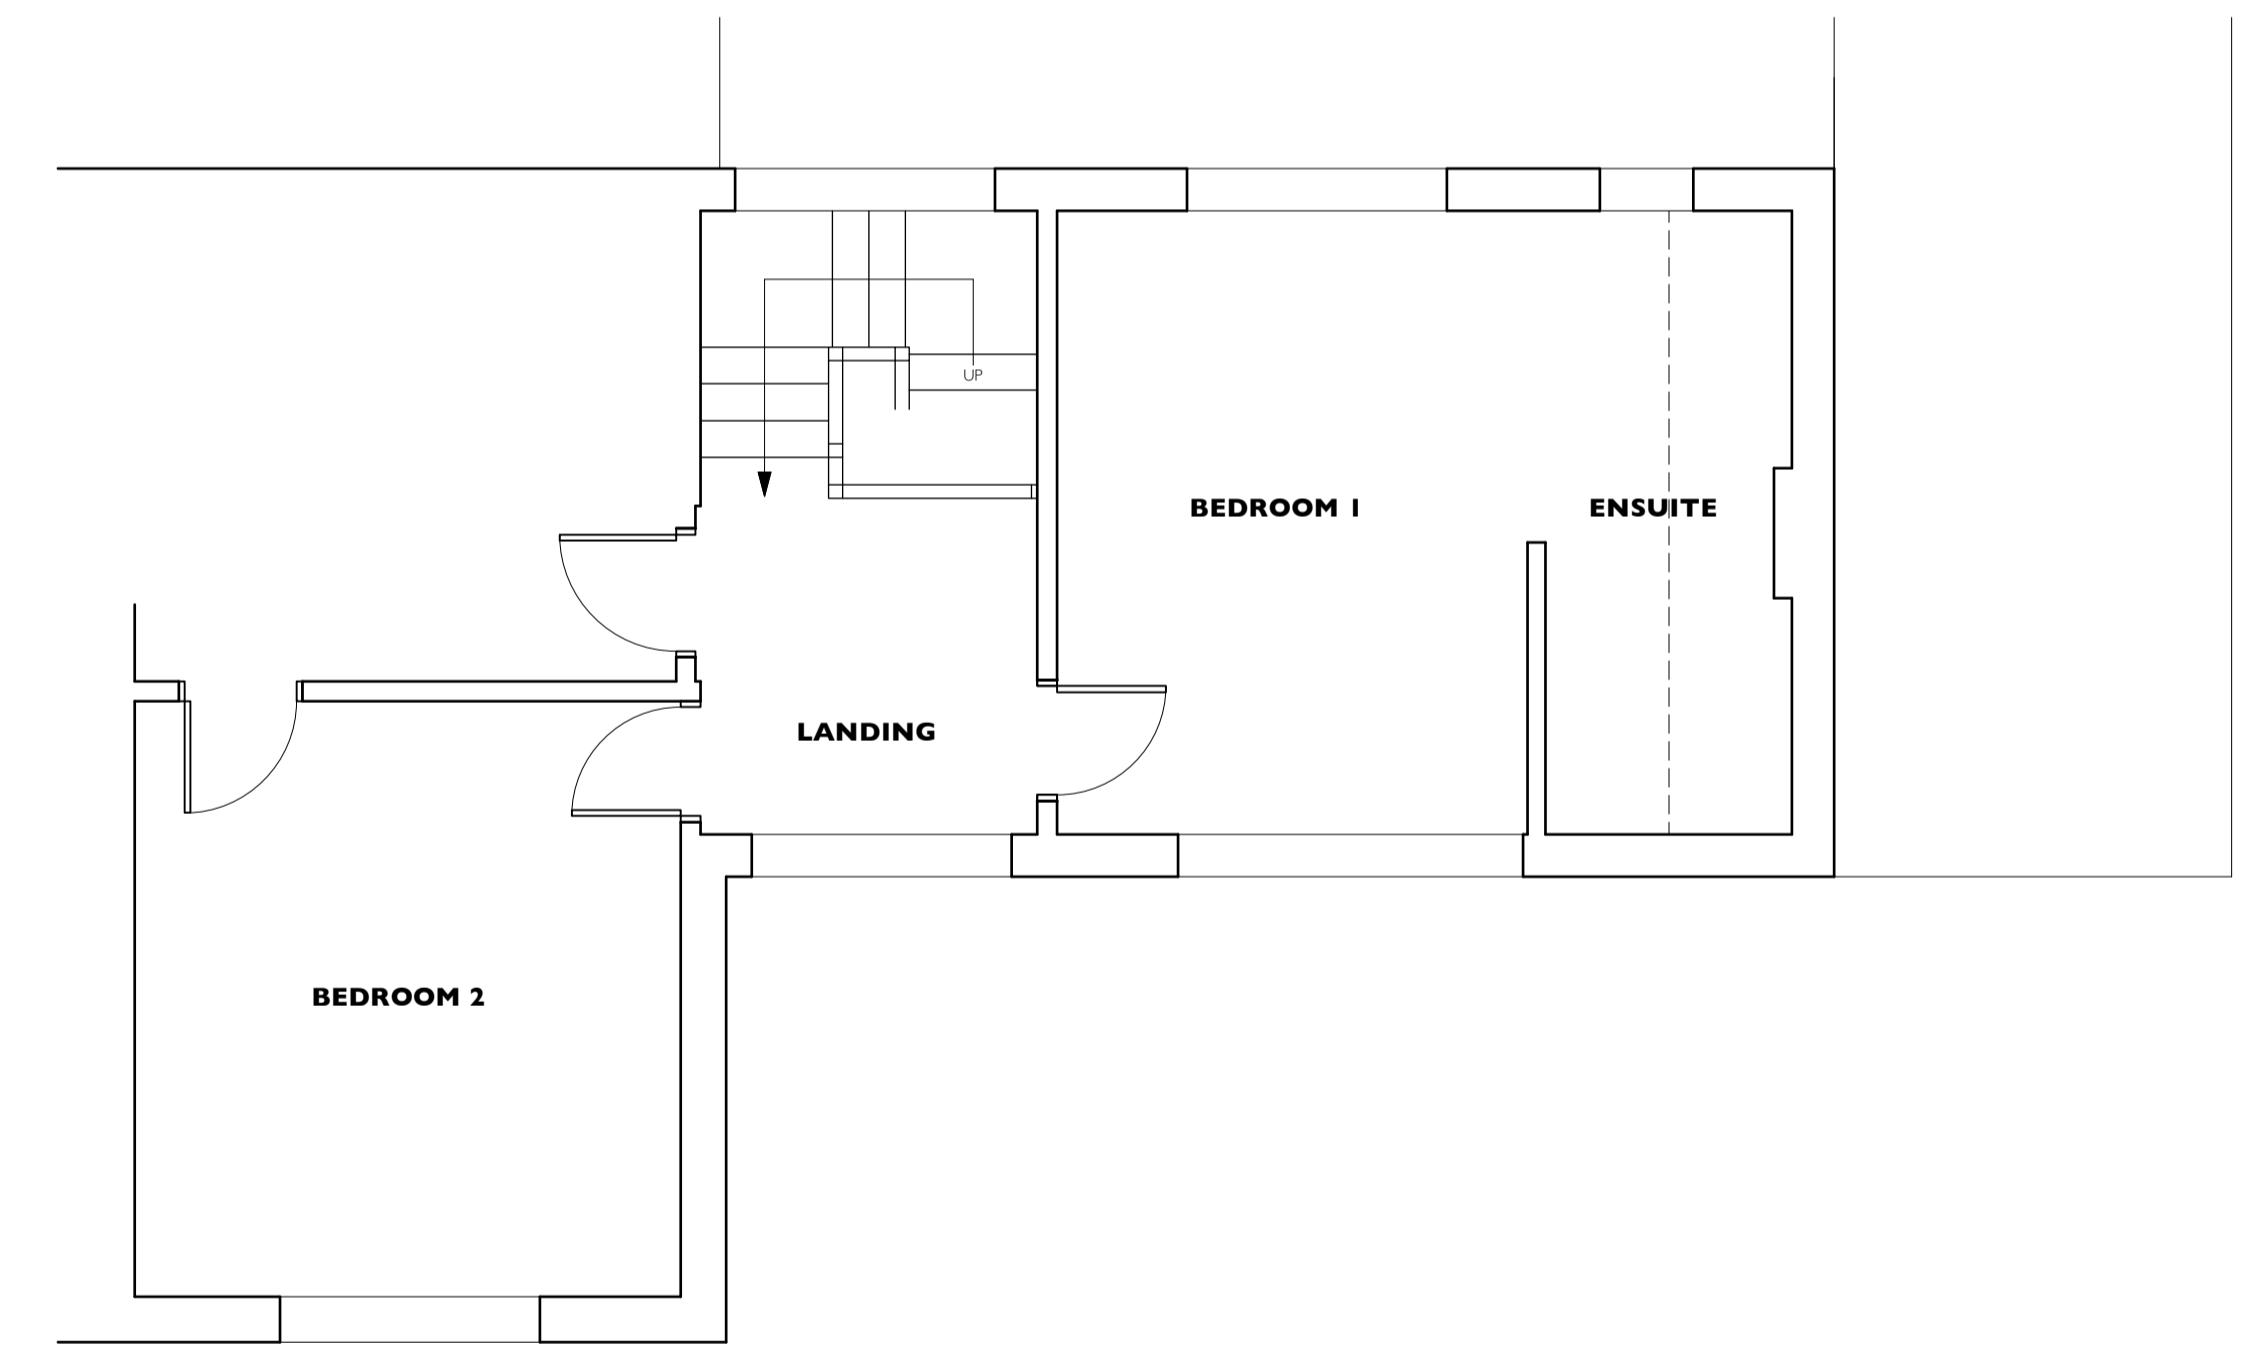

EXISTING FIRST FLOOR PLAN

REVISIONS				
DRAWING TITLE	EXISTING PLANS & ELEVATIONS		PETER THOMPSON ARCHITECTURAL SERVICES <small>T 01455 284921 E MAIL@PETERTHOMPSONADTCO.UK W PETERTHOMPSONADTCO.UK PROVIDENCE HOUSE, 49 LEICESTER RD BROUGH/TON ASTLEY LEICESTERSHIRE LE14 4QE</small>	
PROJECT TITLE	PROPOSED TWO STOREY EXTENSION & NEW DETACHED GARAGE 29 FAIRFIELD CRESCENT, GLENFIELD, LEICS. LE3 8EJ			
DRAWING NUMBER	24012-01		<small>Figured dimensions must be taken in preference to scaled dimensions and any discrepancies or errors are to be referred to PTDOT Contractors, sub-contractors and suppliers must verify all dimensions on site before commencing work or producing any workshop drawings. Copyright Reserved</small>	
SCALE	A1:1:50 A3:1:100	DATE	26.02.2024	
			<small>SCALE BAR AT 1:50</small> 0 1m 2m 3m 4m 5m	