


Proposed Road Elevation with Levels - Scale 1:100



Cambridge Road Elevation with Levels - Scale 1:100

Key	
	Dashed line indicates existing topography
	Existing levels
	Proposed levels

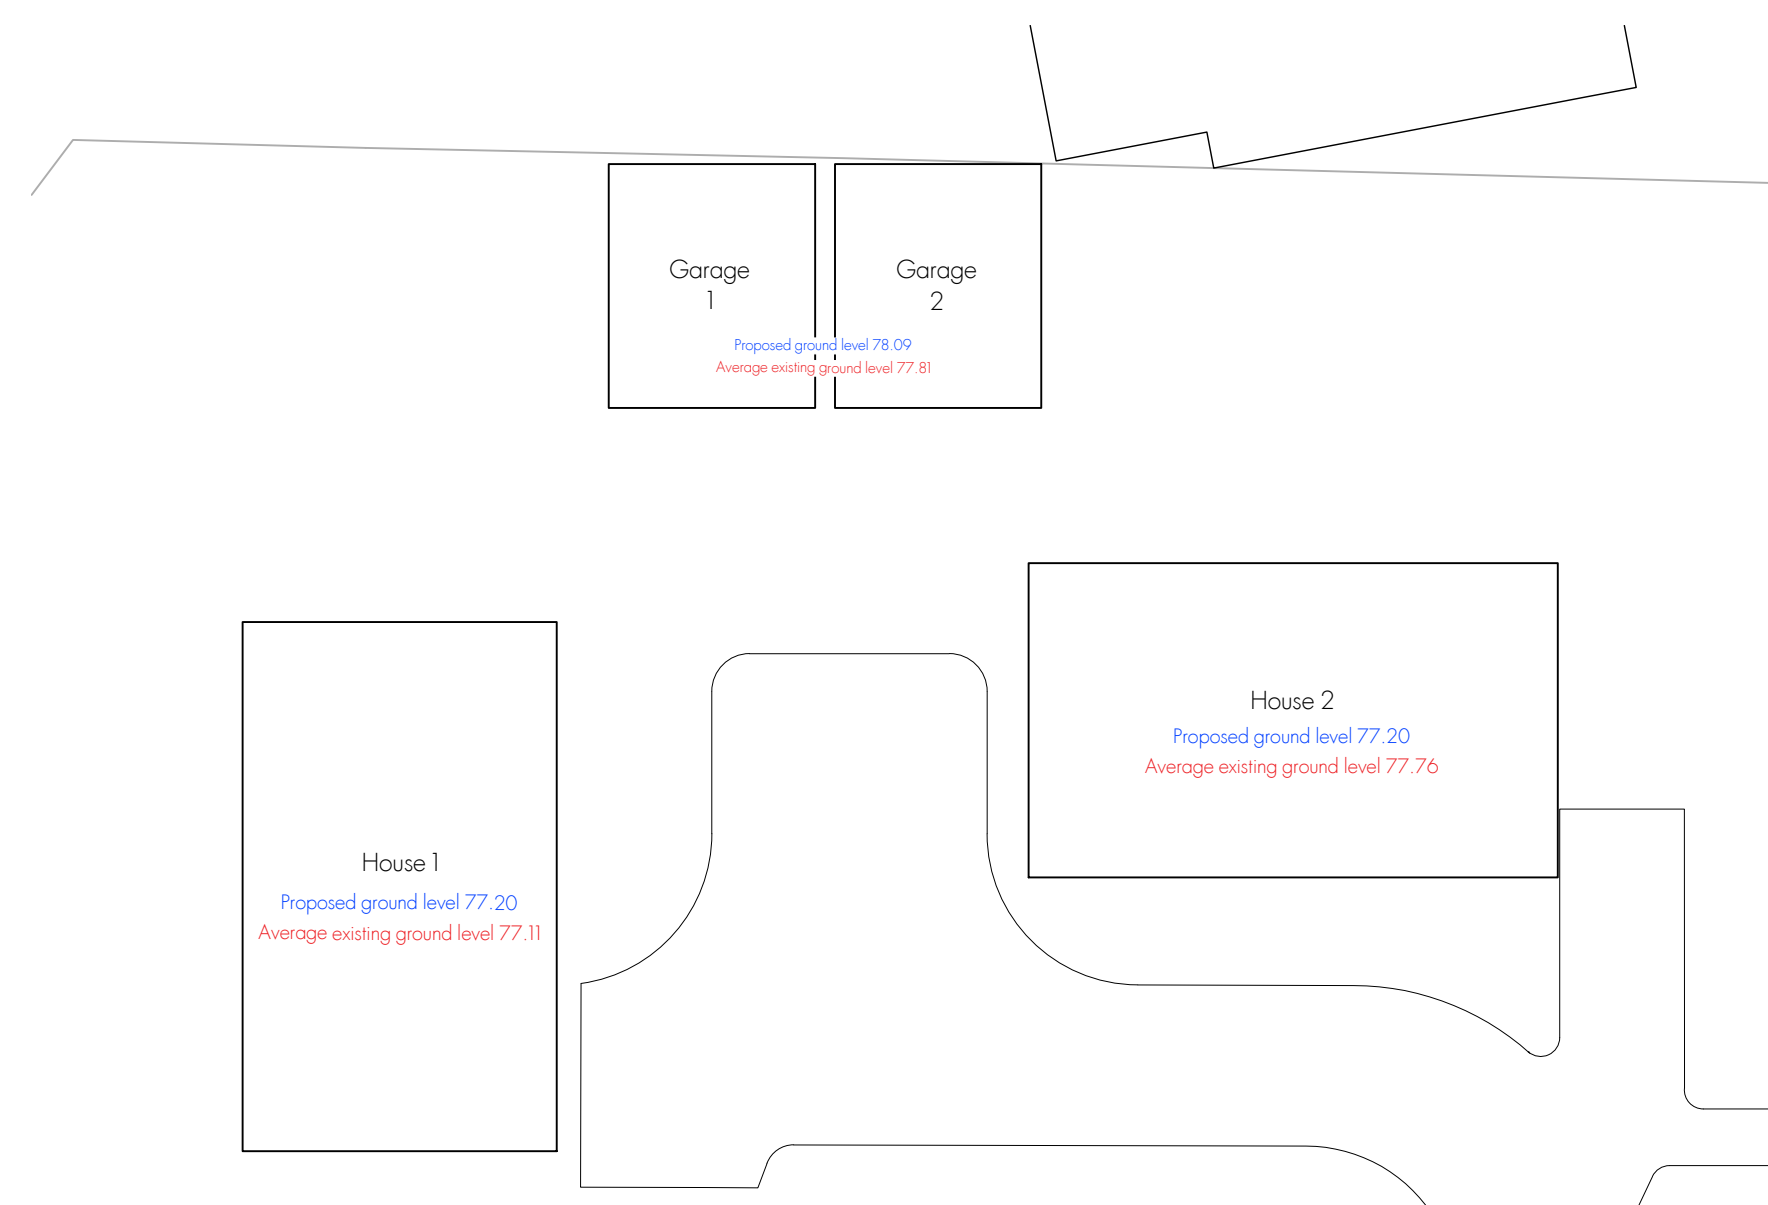

Part Site Plan with Levels - Scale 1:200



Proposed Driveway Elevation with Levels - Scale 1:100

DISCLAIMER NOTES
 DRAWING SUBJECT TO FOLLOWING CONDITIONS:
 SITE LEVEL SURVEY
 CONFIRMATION OF LEGAL BOUNDARY & EASEMENTS
 GROUND INVESTIGATION BY OTHERS
 STATUTORY AUTHORITY SERVICES INVESTIGATION
 PLANNING AUTHORITY COMMENTS/APPROVAL
 HIGHWAY AUTHORITY COMMENTS/APPROVAL
 CONSERVATION OFFICER COMMENTS/APPROVAL
 BUILDING CONTROL OFFICER COMMENTS/APPROVAL
 FLOOD RISK ASSESSMENT
 PARTY WALL ACT 1996

RM James
 Architectural Design and Technology

0116 286 6370
 enquiries@rmjames.co.uk
 www.rmjames.co.uk



CLIENT Skubala Ltd		
PROJECT Proposed Dwellings, Land behind The Mount, Cambridge Road, Cosby		
DRAWING Proposed and Existing Levels		
SCALE as noted @ A1	DATE March 2024	
STATUS PLANNING		
PROJECT No. 23/402	DRAWING No. 23/402 LV01	REVISION /