



1 Location Plan
1 : 1250

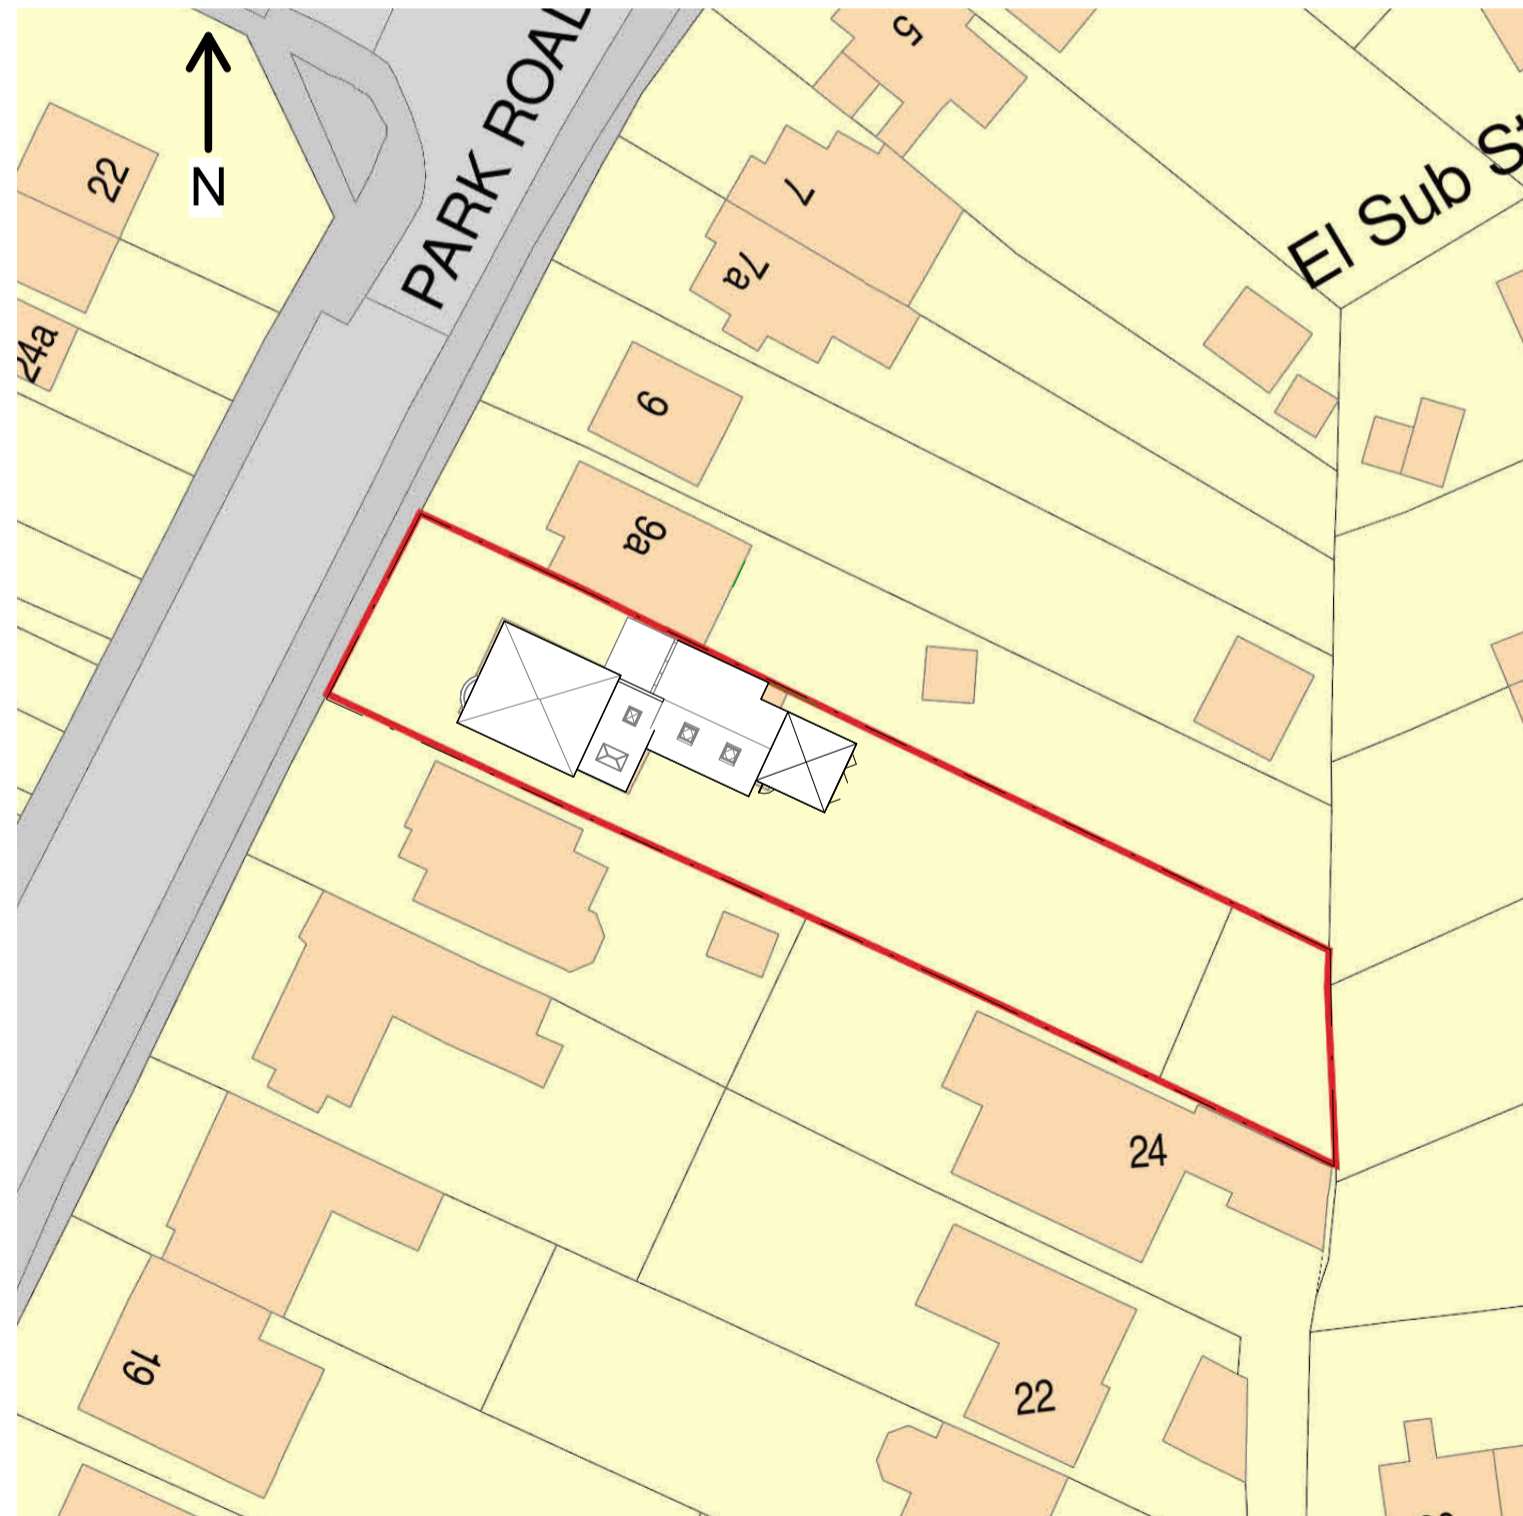

2 Block Plan
1 : 500

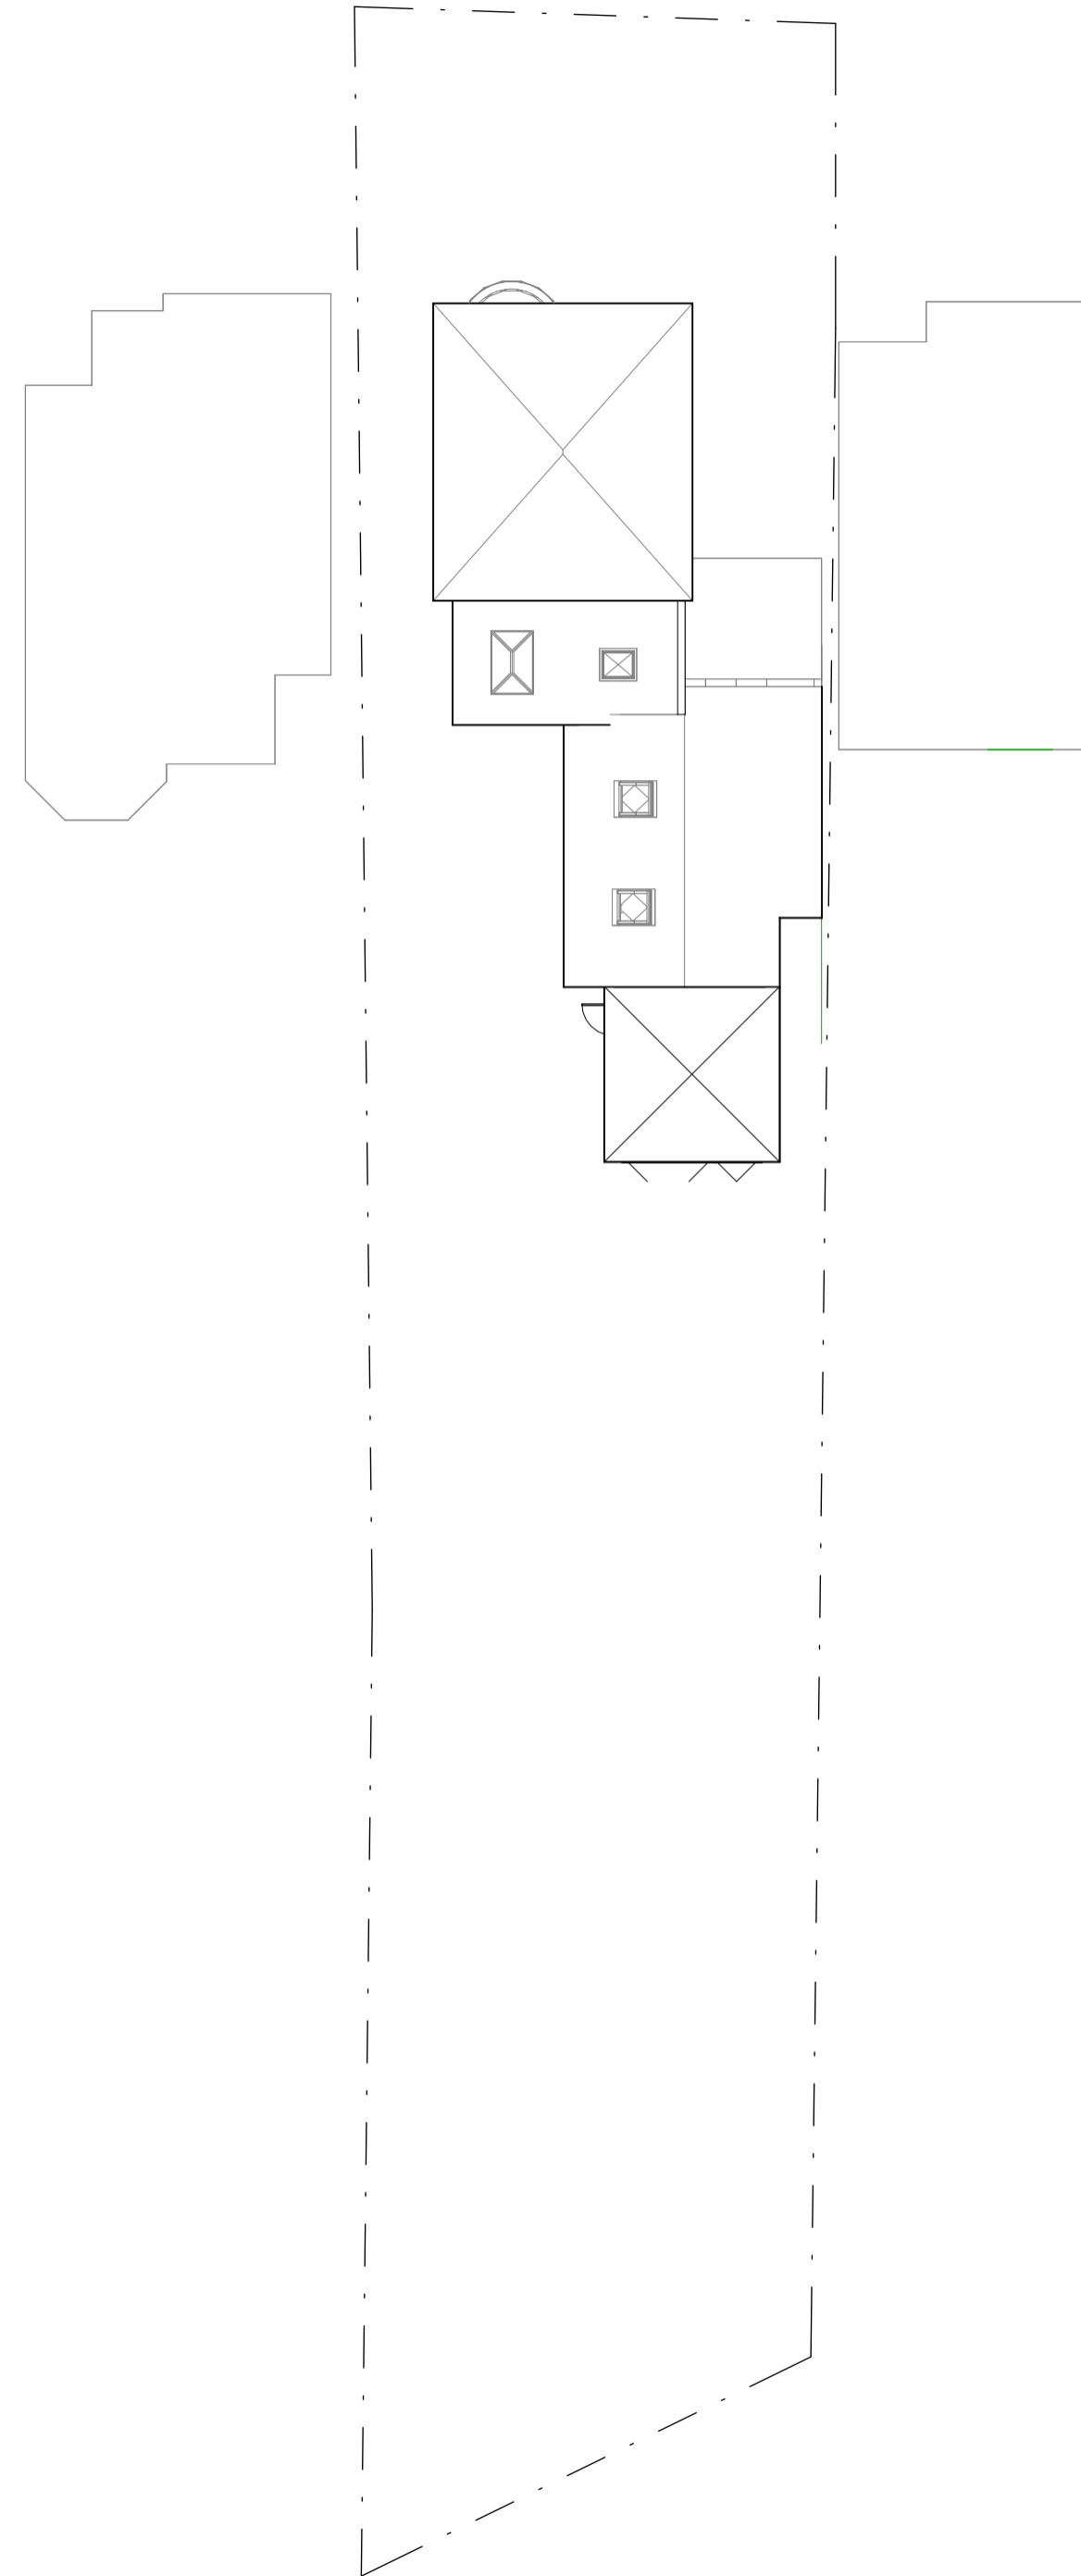

3 Site Plan
1 : 200

No.	Description	Date

CODE	SUITABILITY DESCRIPTION
------	-------------------------

STATUS	PURPOSE OF ISSUE
--------	------------------



PROJECT
11 Park Road

TITLE
Location and Block Plan

CLIENT
Jon Scott

DRAWN BY Author	CHECKED BY Checker	DATE Issue Date
SCALE (@A2) As indicated		PROJECT NUMBER 240129
DRAWING NUMBER A100	REV	



1 Existing Side 2
1 : 100



2 Proposed Side 2
1 : 100

No.	Description	Date

CODE	SUITABILITY DESCRIPTION
STATUS	PURPOSE OF ISSUE







PROJECT
11 Park Road

TITLE
Side 2 Elevation

CLIENT
Jon Scott

DRAWN BY Author	CHECKED BY Checker	DATE Issue Date
SCALE (@A2) 1 : 100		PROJECT NUMBER 240129
DRAWING NUMBER A103a		REV

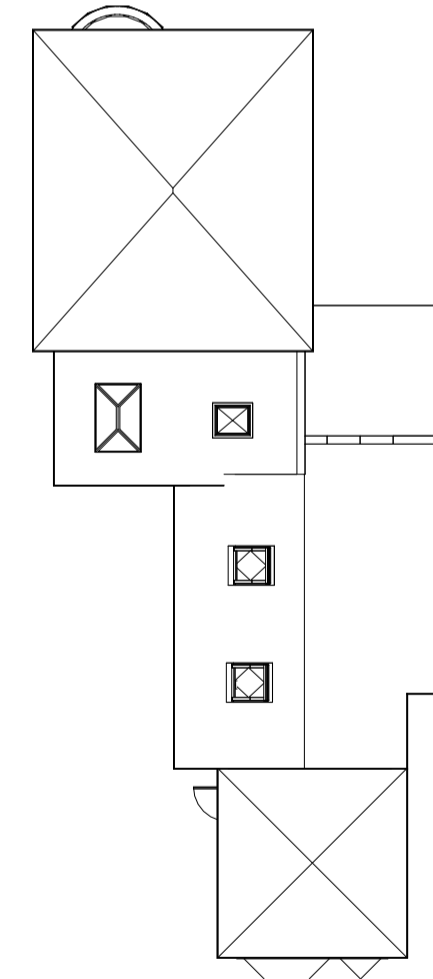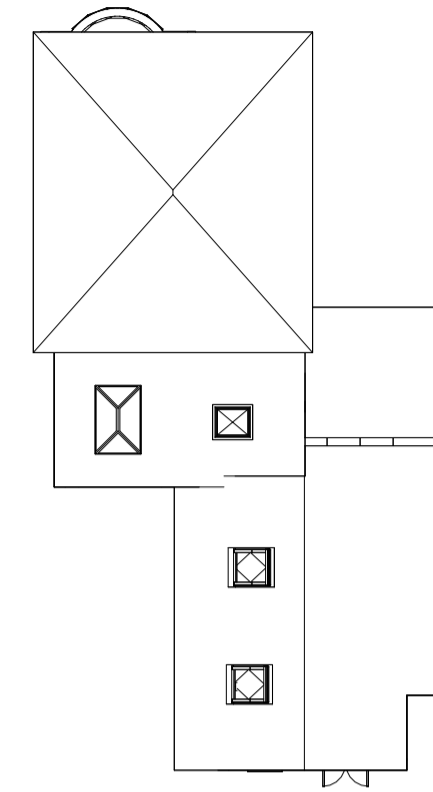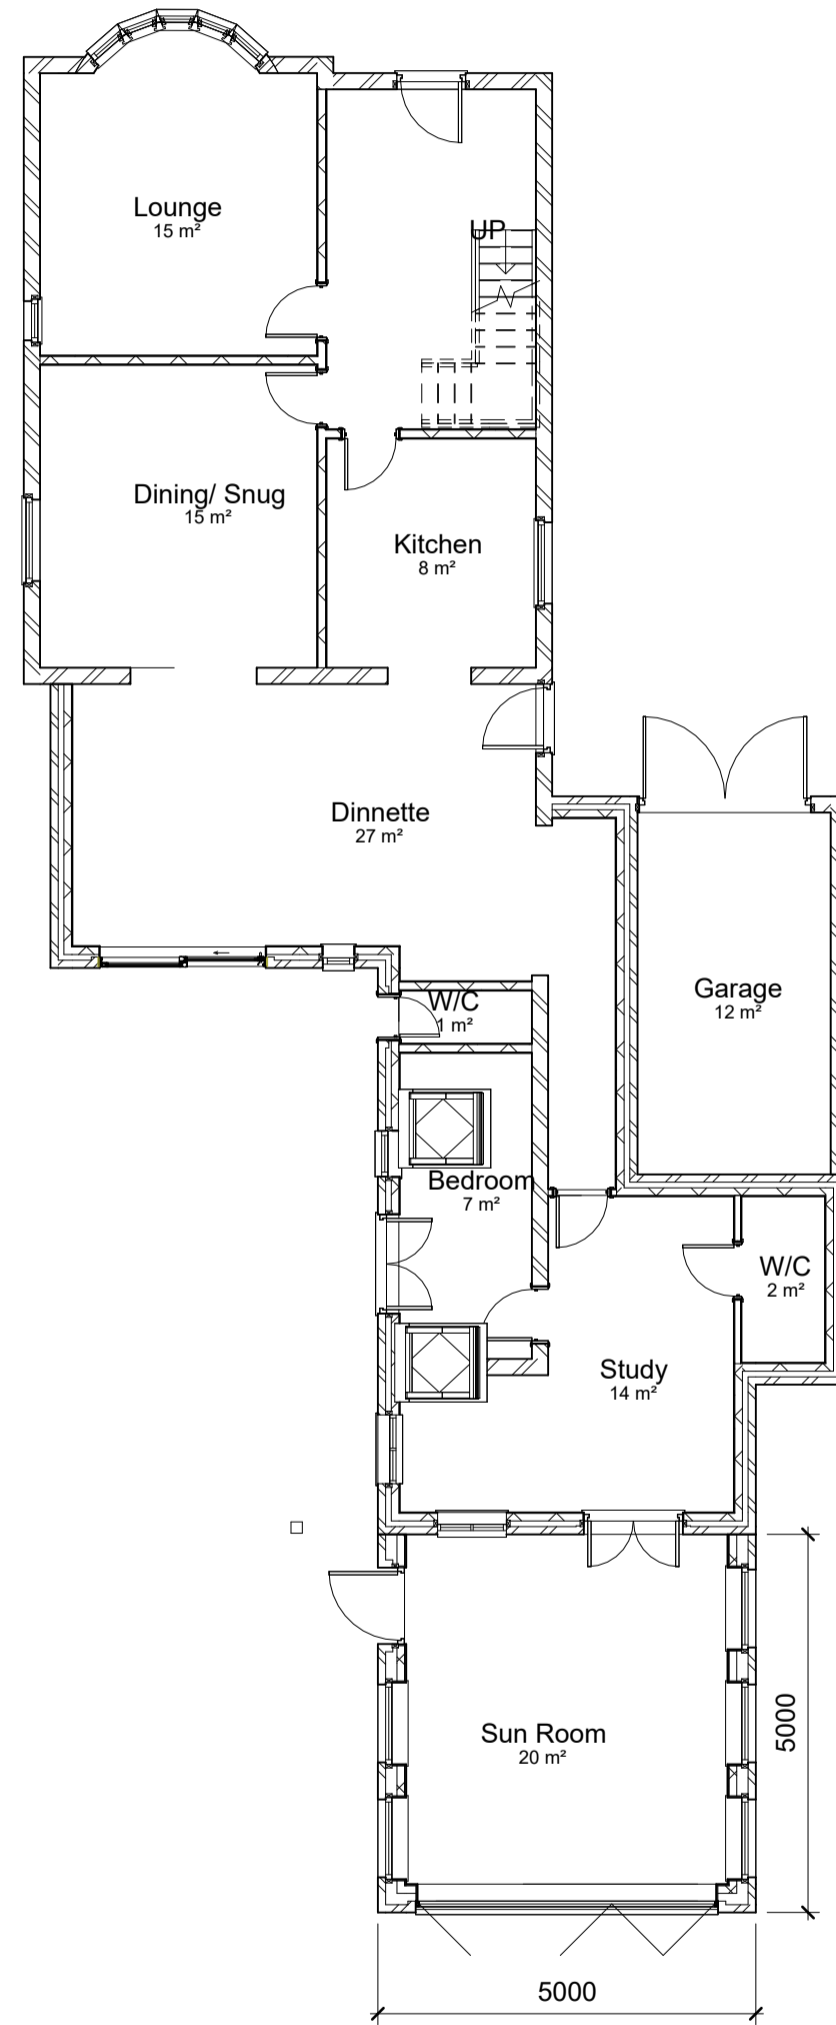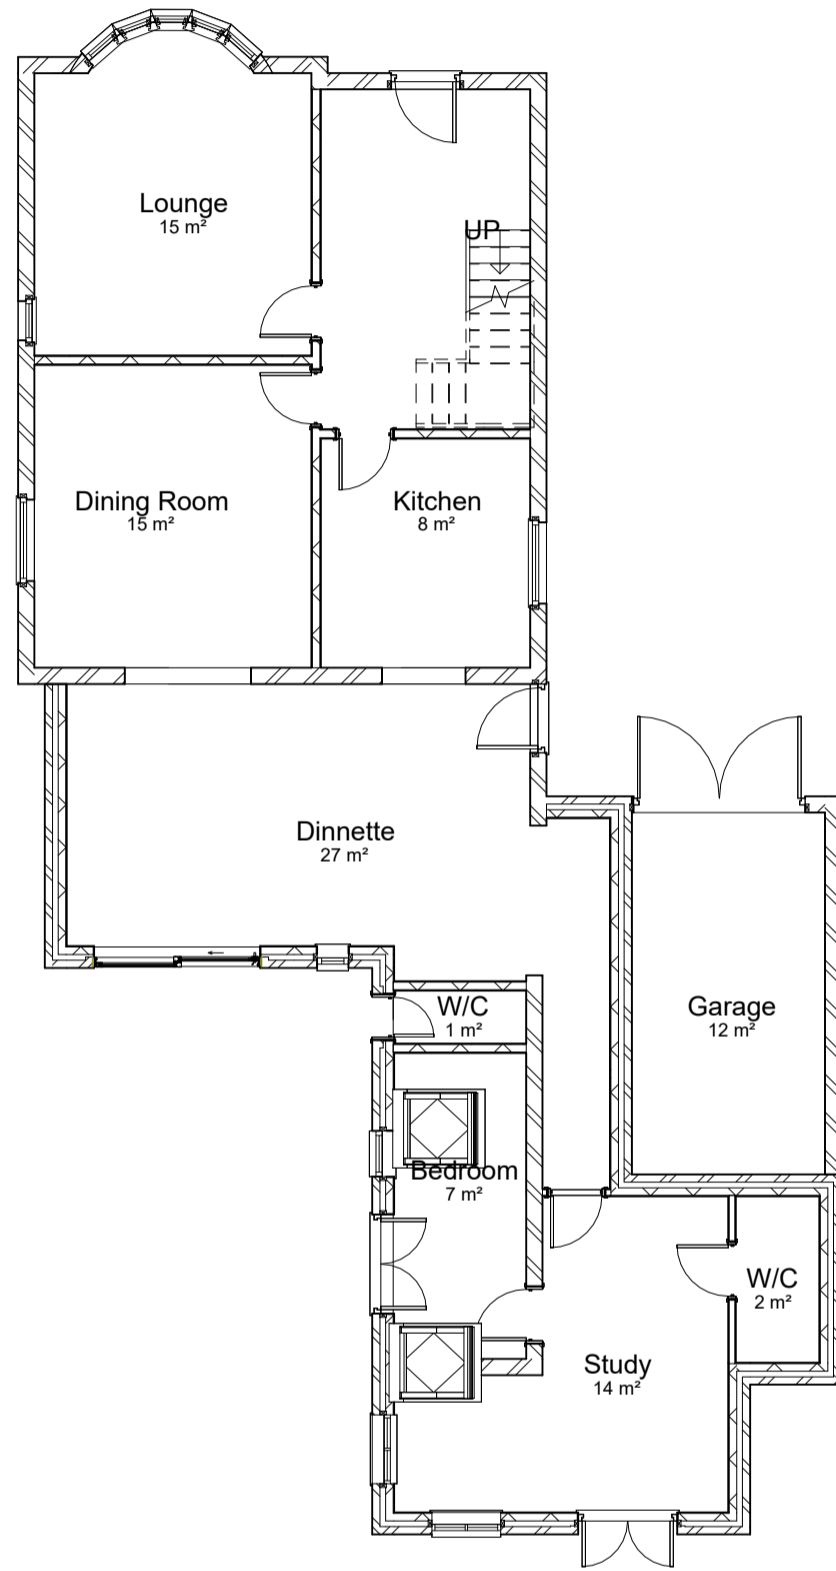

1 Existing Ground Floor
1 : 100

2 Proposed Ground Floor
1 : 100

3 Existing Roof Plan
1 : 200

4 Proposed Roof Plan
1 : 200

No.	Description	Date

CODE	SUITABILITY DESCRIPTION
STATUS	PURPOSE OF ISSUE



PROJECT
11 Park Road

TITLE
Plans

CLIENT
Jon Scott

DRAWN BY Author	CHECKED BY Checker	DATE Issue Date
SCALE (@A2) As indicated		PROJECT NUMBER 240129
DRAWING NUMBER A101		REV

Ridge
8160
 Eaves
5160
 Frist Floor
2950
 Ground Floor
150



3 Existing Rear
 1 : 100

Ridge
8160
 Eaves
5160
 Frist Floor
2950
 Ground Floor
150



1 Proposed Rear
 1 : 100

No.	Description	Date

CODE	SUITABILITY DESCRIPTION
STATUS	PURPOSE OF ISSUE



PROJECT
11 Park Road

TITLE
Rear Elevation

CLIENT
Jon Scott

DRAWN BY Author	CHECKED BY Checker	DATE Issue Date
SCALE (@A2) 1 : 100	PROJECT NUMBER 240129	
DRAWING NUMBER A102	REV	



1 Existing Side 1
1 : 100



2 Proposed Side 1
1 : 100

--

--

No.	Description	Date

CODE	SUITABILITY DESCRIPTION
------	-------------------------

STATUS	PURPOSE OF ISSUE
--------	------------------




PROJECT
11 Park Road


TITLE
Side 1 Elevation

CLIENT
Jon Scott

DRAWN BY Author	CHECKED BY Checker	DATE Issue Date
SCALE (@A2) 1 : 100		PROJECT NUMBER 240129
DRAWING NUMBER A103		REV

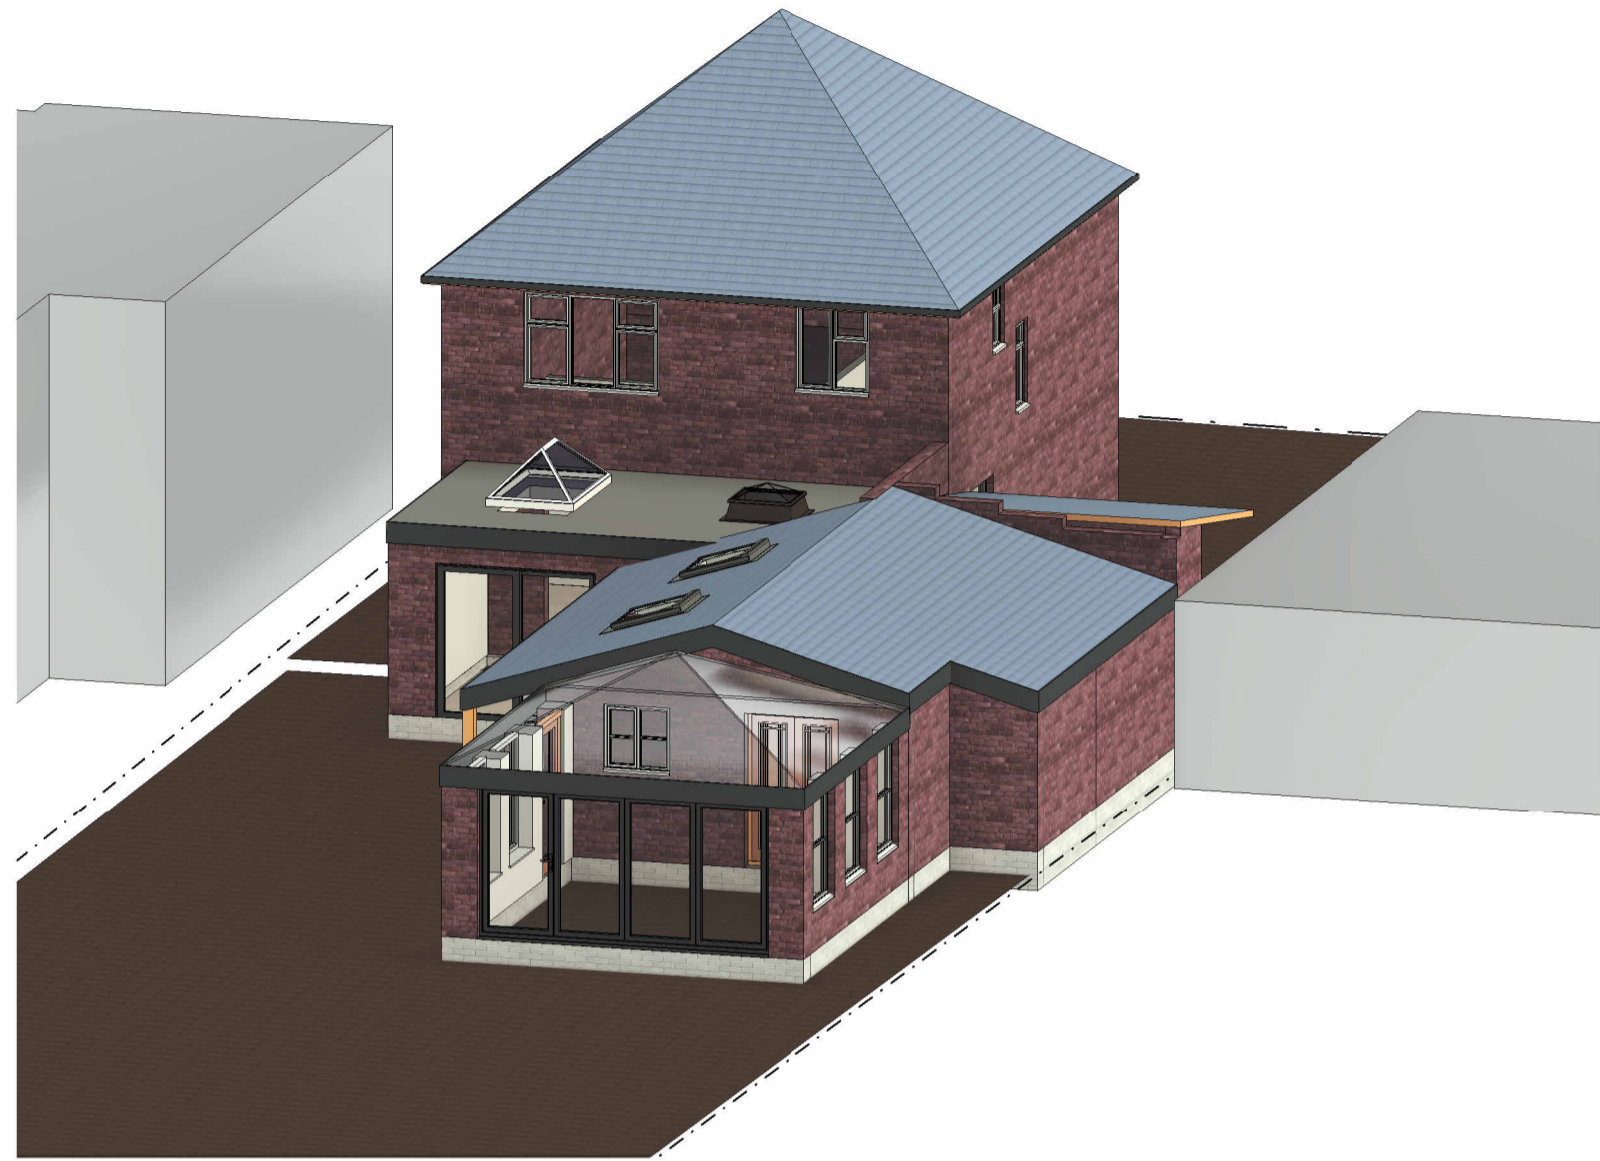

1 3D View 1

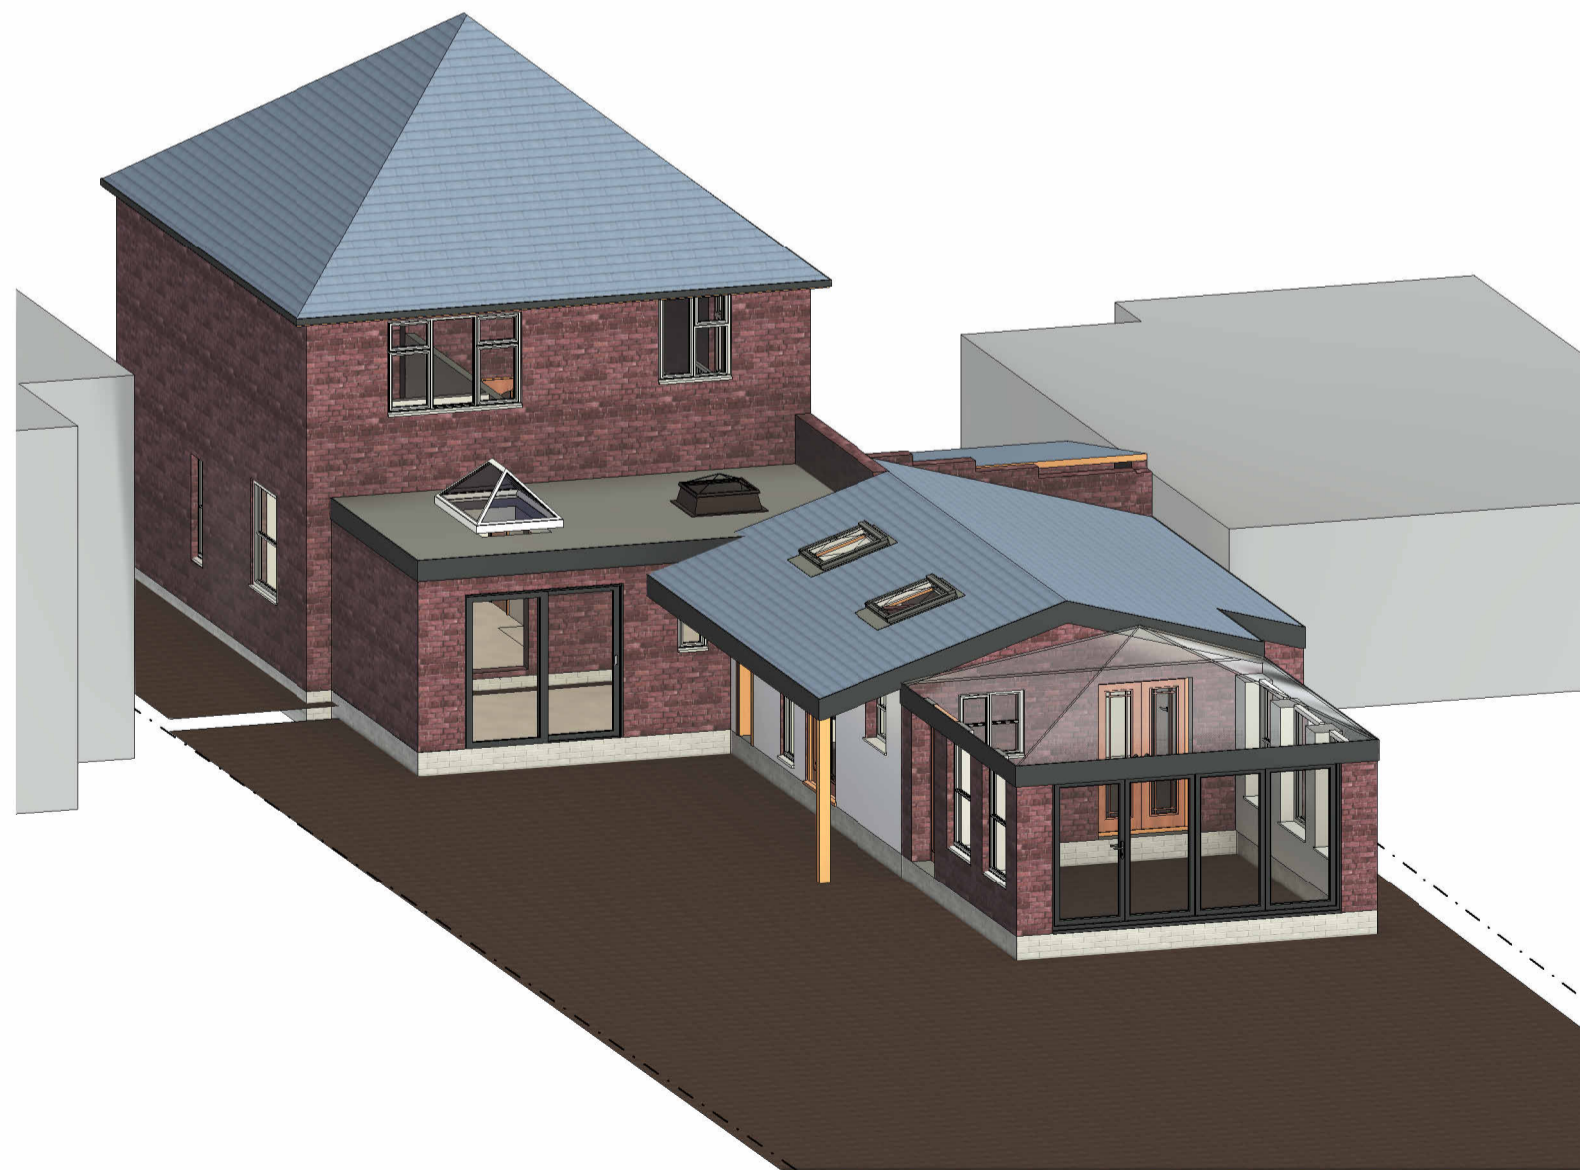

2 3D View 2

--

--

No.	Description	Date

CODE	SUITABILITY DESCRIPTION
------	-------------------------

STATUS	PURPOSE OF ISSUE
--------	------------------



PROJECT
11 Park Road

TITLE
3D Views

CLIENT
Jon Scott

DRAWN BY Author	CHECKED BY Checker	DATE Issue Date
SCALE (@A2)		PROJECT NUMBER 240129

DRAWING NUMBER A104	REV
-------------------------------	-----