




NOTES
 ALL DIMENSIONS AND LEVELS ARE TO BE CHECKED ON SITE
 ANY DISCREPANCIES ARE TO BE REPORTED TO THE PROJECT MANAGER BEFORE ANY WORK COMMENCES
 THIS DRAWING SHALL NOT BE SCALED TO ASCERTAIN ANY DIMENSIONS WORK TO FIGURED DIMS ONLY
 THIS DRAWING SHALL NOT BE REPRODUCED WITHOUT EXPRESS WRITTEN PERMISSION FROM Clarkes Bespoke Design LTD.

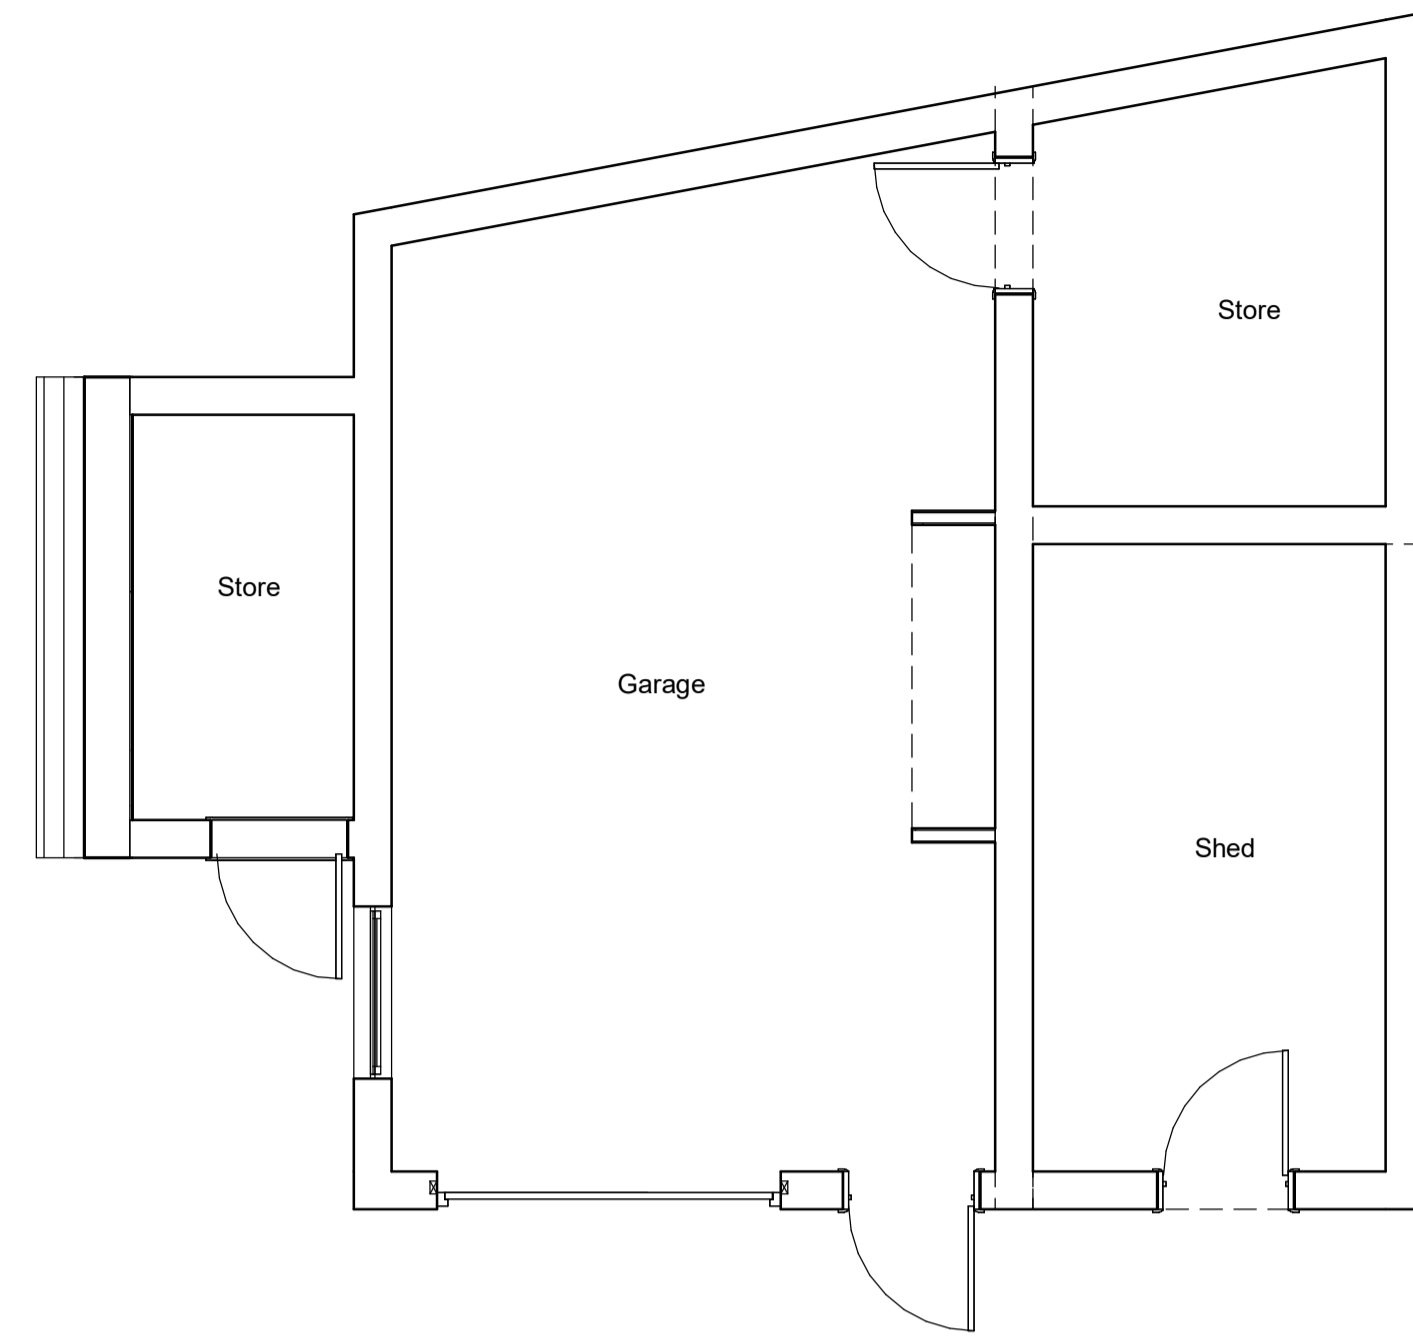


3 Existing Ground Floor
1 : 50

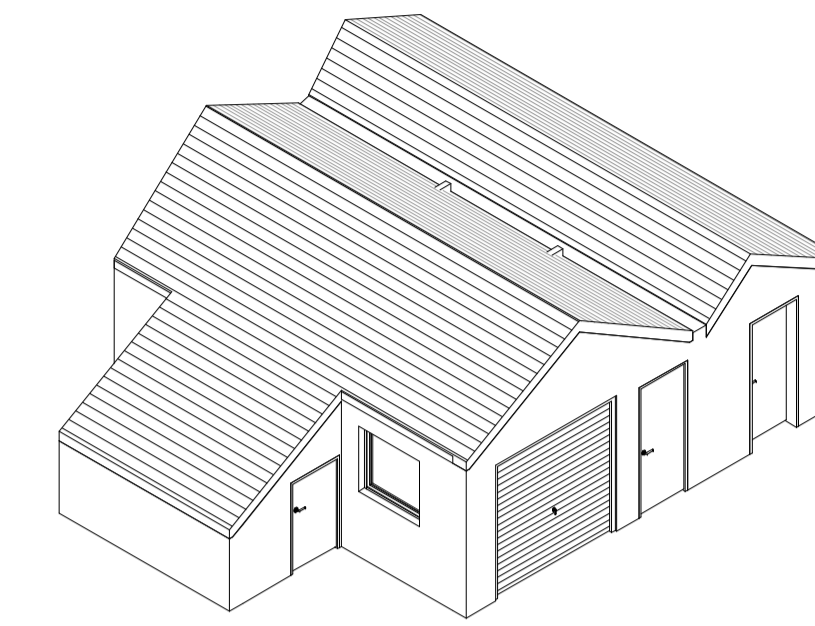


9 Existing 3D

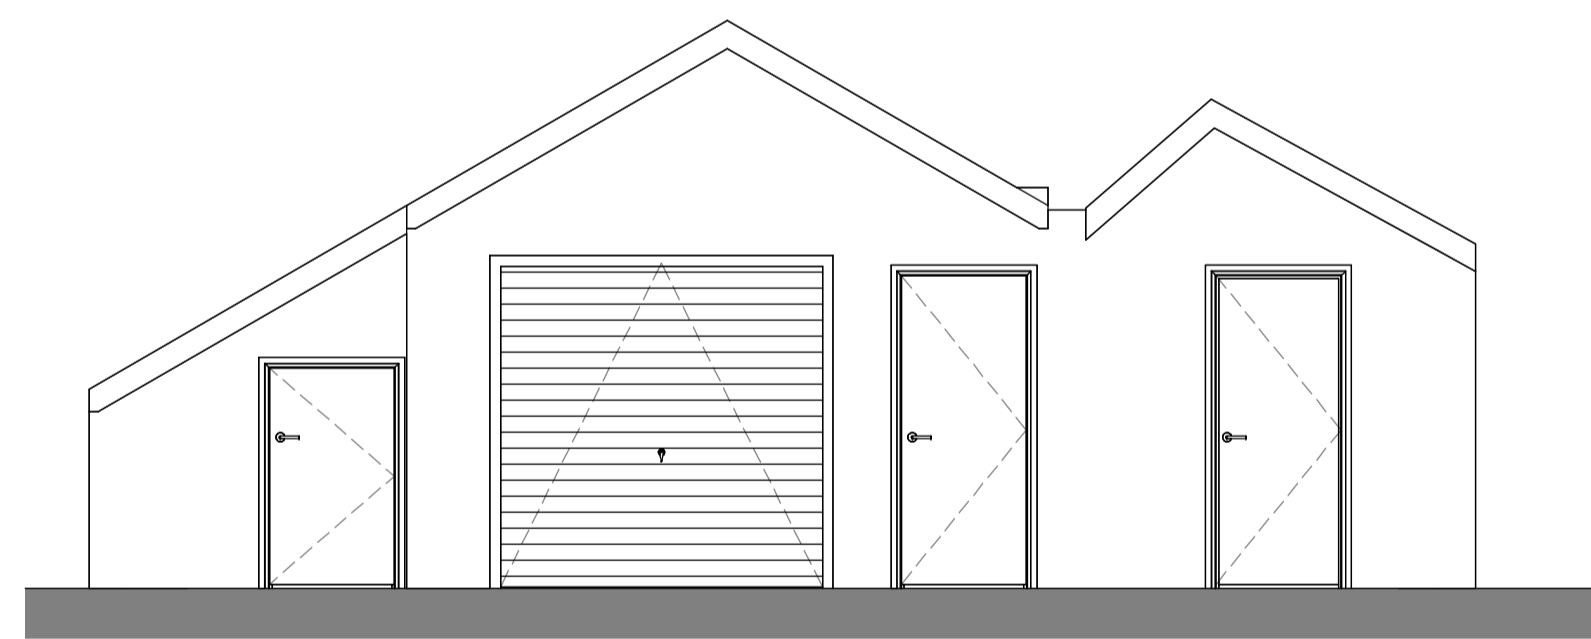

6 Existing Front Elevation
1 : 50

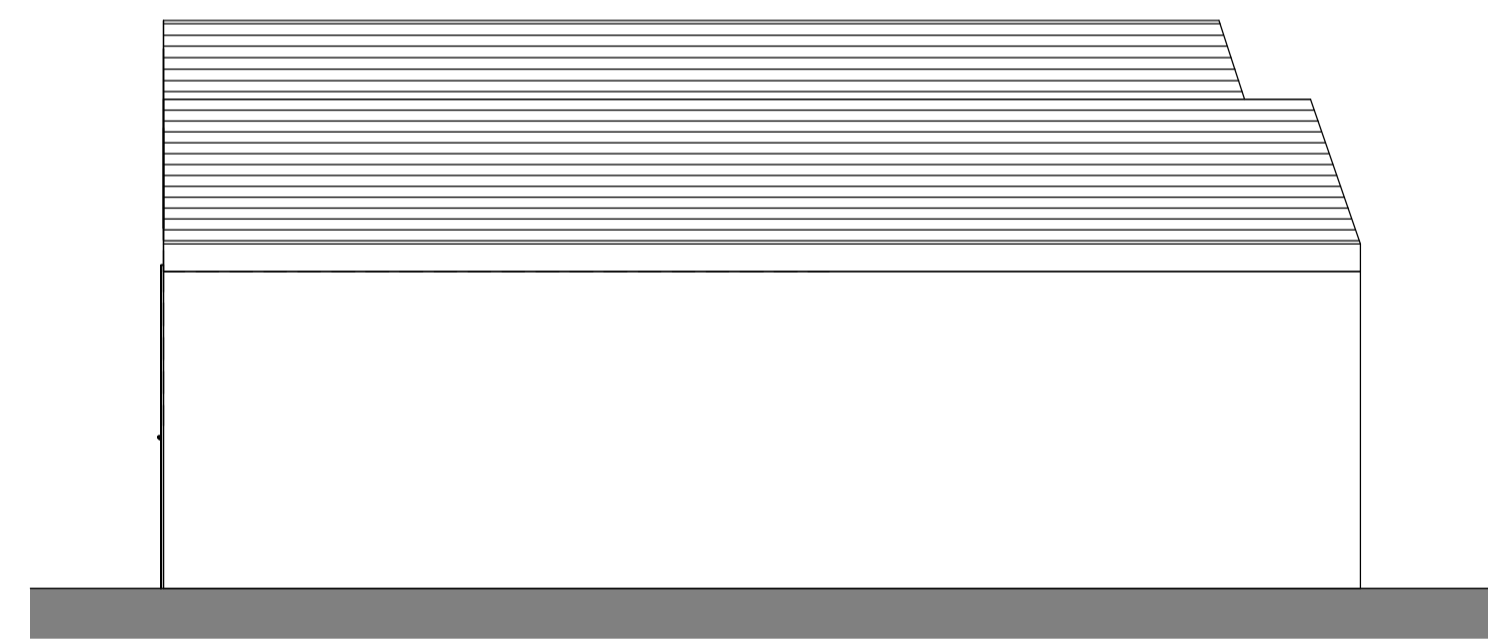

5 Existing RHS Elevation
1 : 50

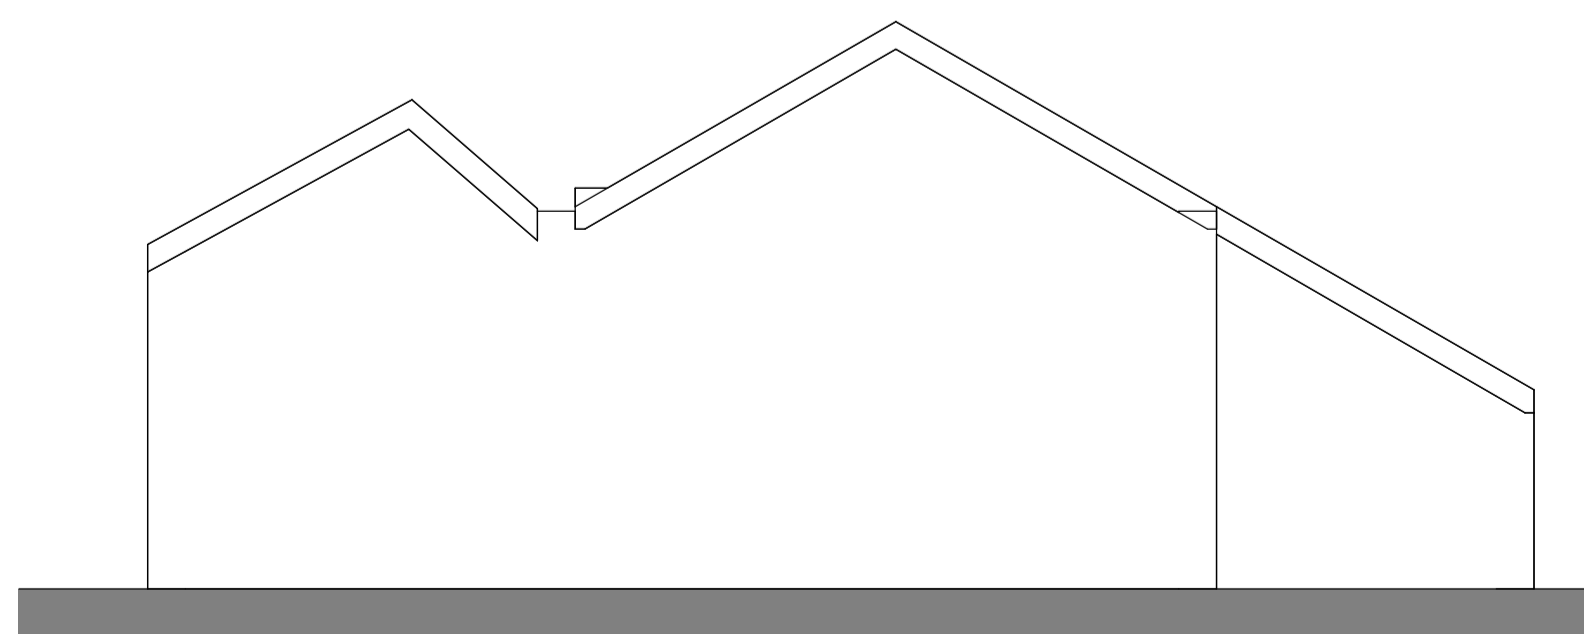

4 Existing Rear Elevation
1 : 50



7 Existing LHS Elevation
1 : 50

P1	01.04.24	BC	First Issue
Rev No.	Rev Date	Rev By	Description
project			
Penvalla			
location			
Penvalla, Broughton ML126HQ			
client			
Mrs Clarke			
 DESIGN ARCHITECTURE. INTERIOR. LANDSCAPE T: 07402266305 E: brad@cbdarchitecture.com Phoenix House, 4 Huddersfield Road, Stalybridge, SK15 2QA			
 CIAT REGISTERED PRACTICE			
drawing title			
Existing Garage			
dwg purpose			
scale 1 : 50		drawn BC	checked BC
@ sheet size A1		rev date 01.04.24	
001	PL-004	P1	
job number	drawing number	revision	

Clarkes Bespoke Design LTD