



**NOTES**  
 ALL DIMENSIONS AND LEVELS ARE TO BE CHECKED ON SITE  
 ANY DISCREPANCIES ARE TO BE REPORTED TO THE PROJECT MANAGER BEFORE ANY WORK COMMENCES  
 THIS DRAWING SHALL NOT BE SCALED TO ASCERTAIN ANY DIMENSIONS WORK TO FIGURED DIMS ONLY  
 THIS DRAWING SHALL NOT BE REPRODUCED WITHOUT EXPRESS WRITTEN PERMISSION FROM Clarkes Bespoke Design LTD.

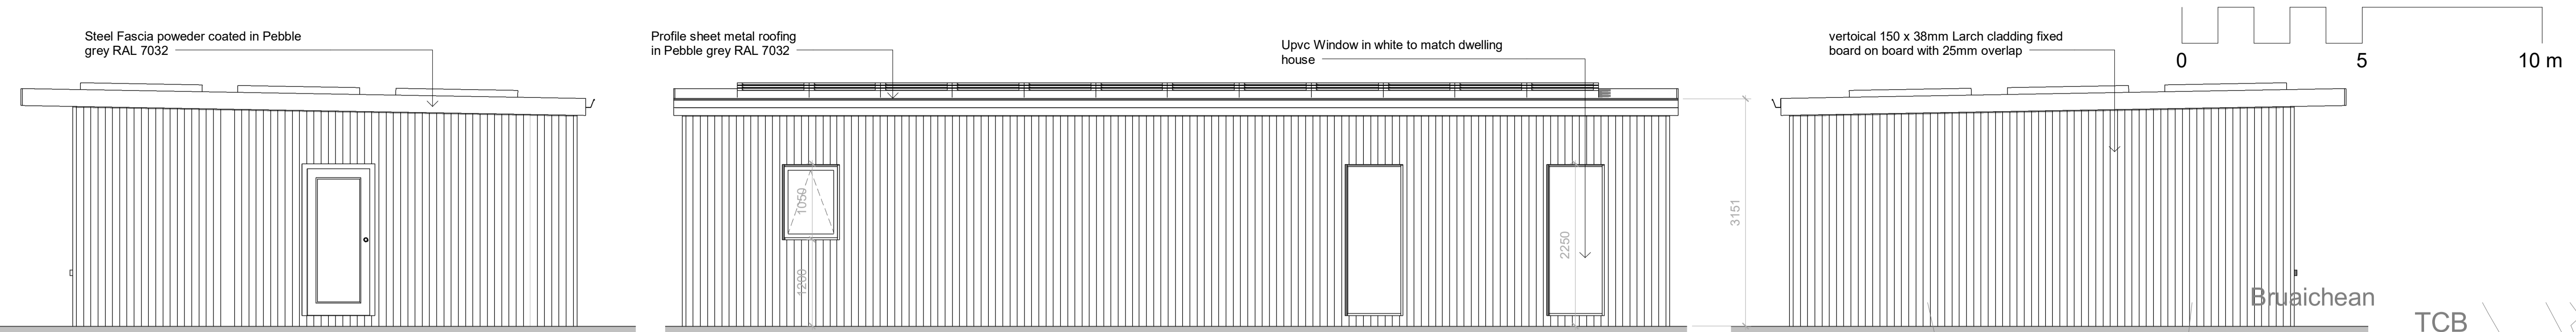

**6 Garage RHS Elevation**  
1: 50


**7 Garage Rear Elevation**  
1: 50

**8 Garage LHS Elevation**  
1: 50

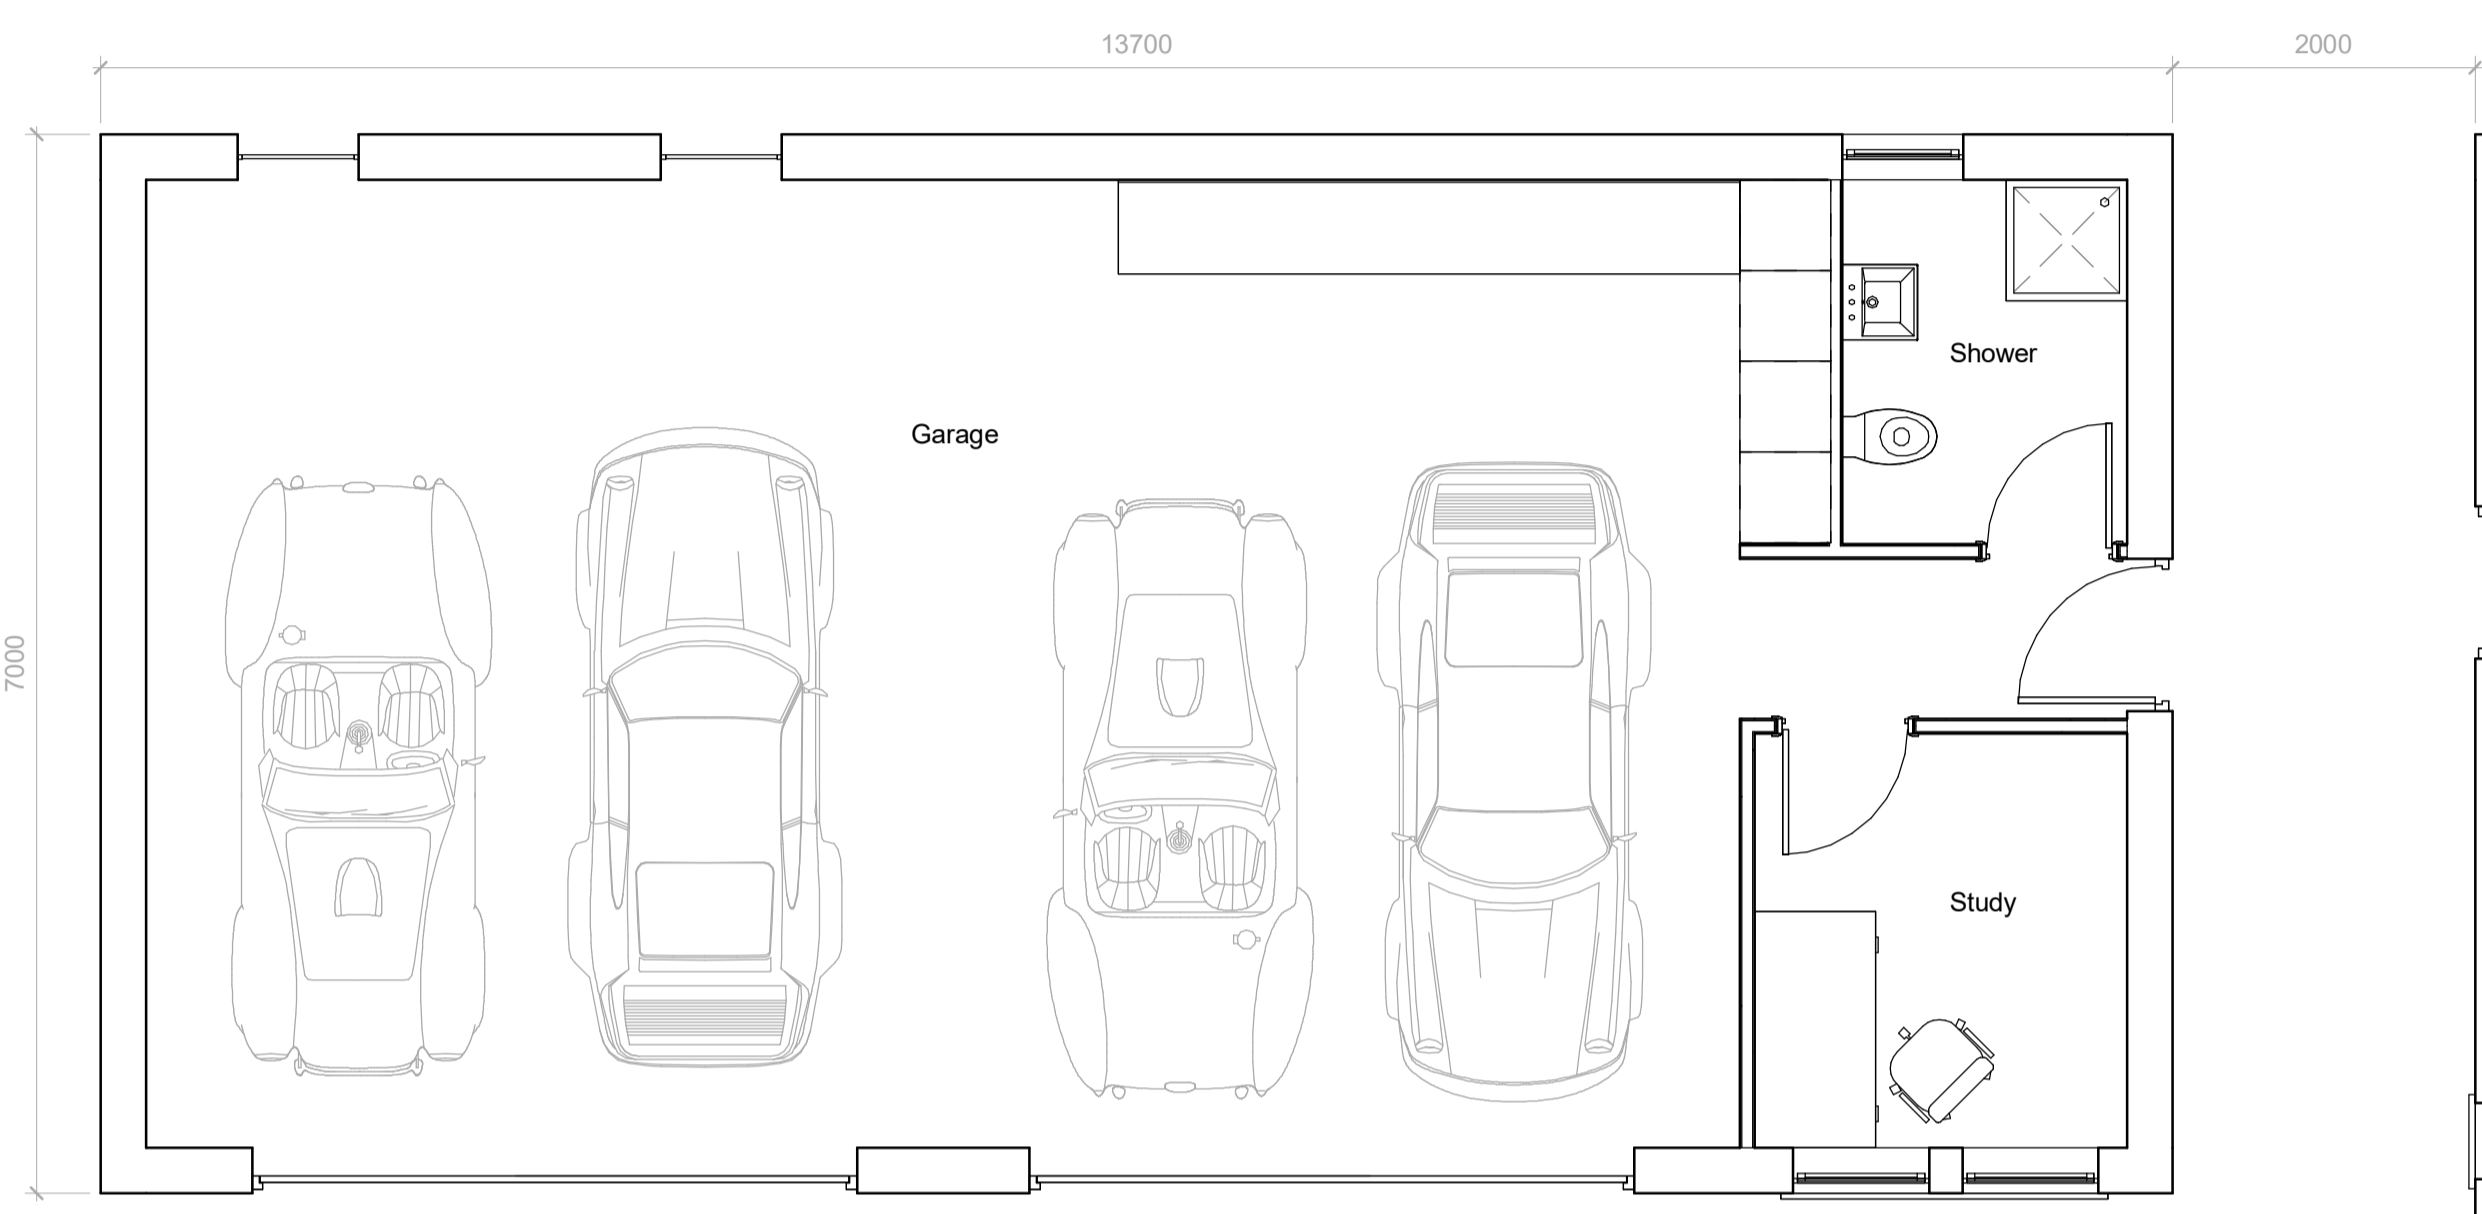


**1 Proposed Ground Floor**  
1: 50

**3 Proposed Block Plan**  
1: 500

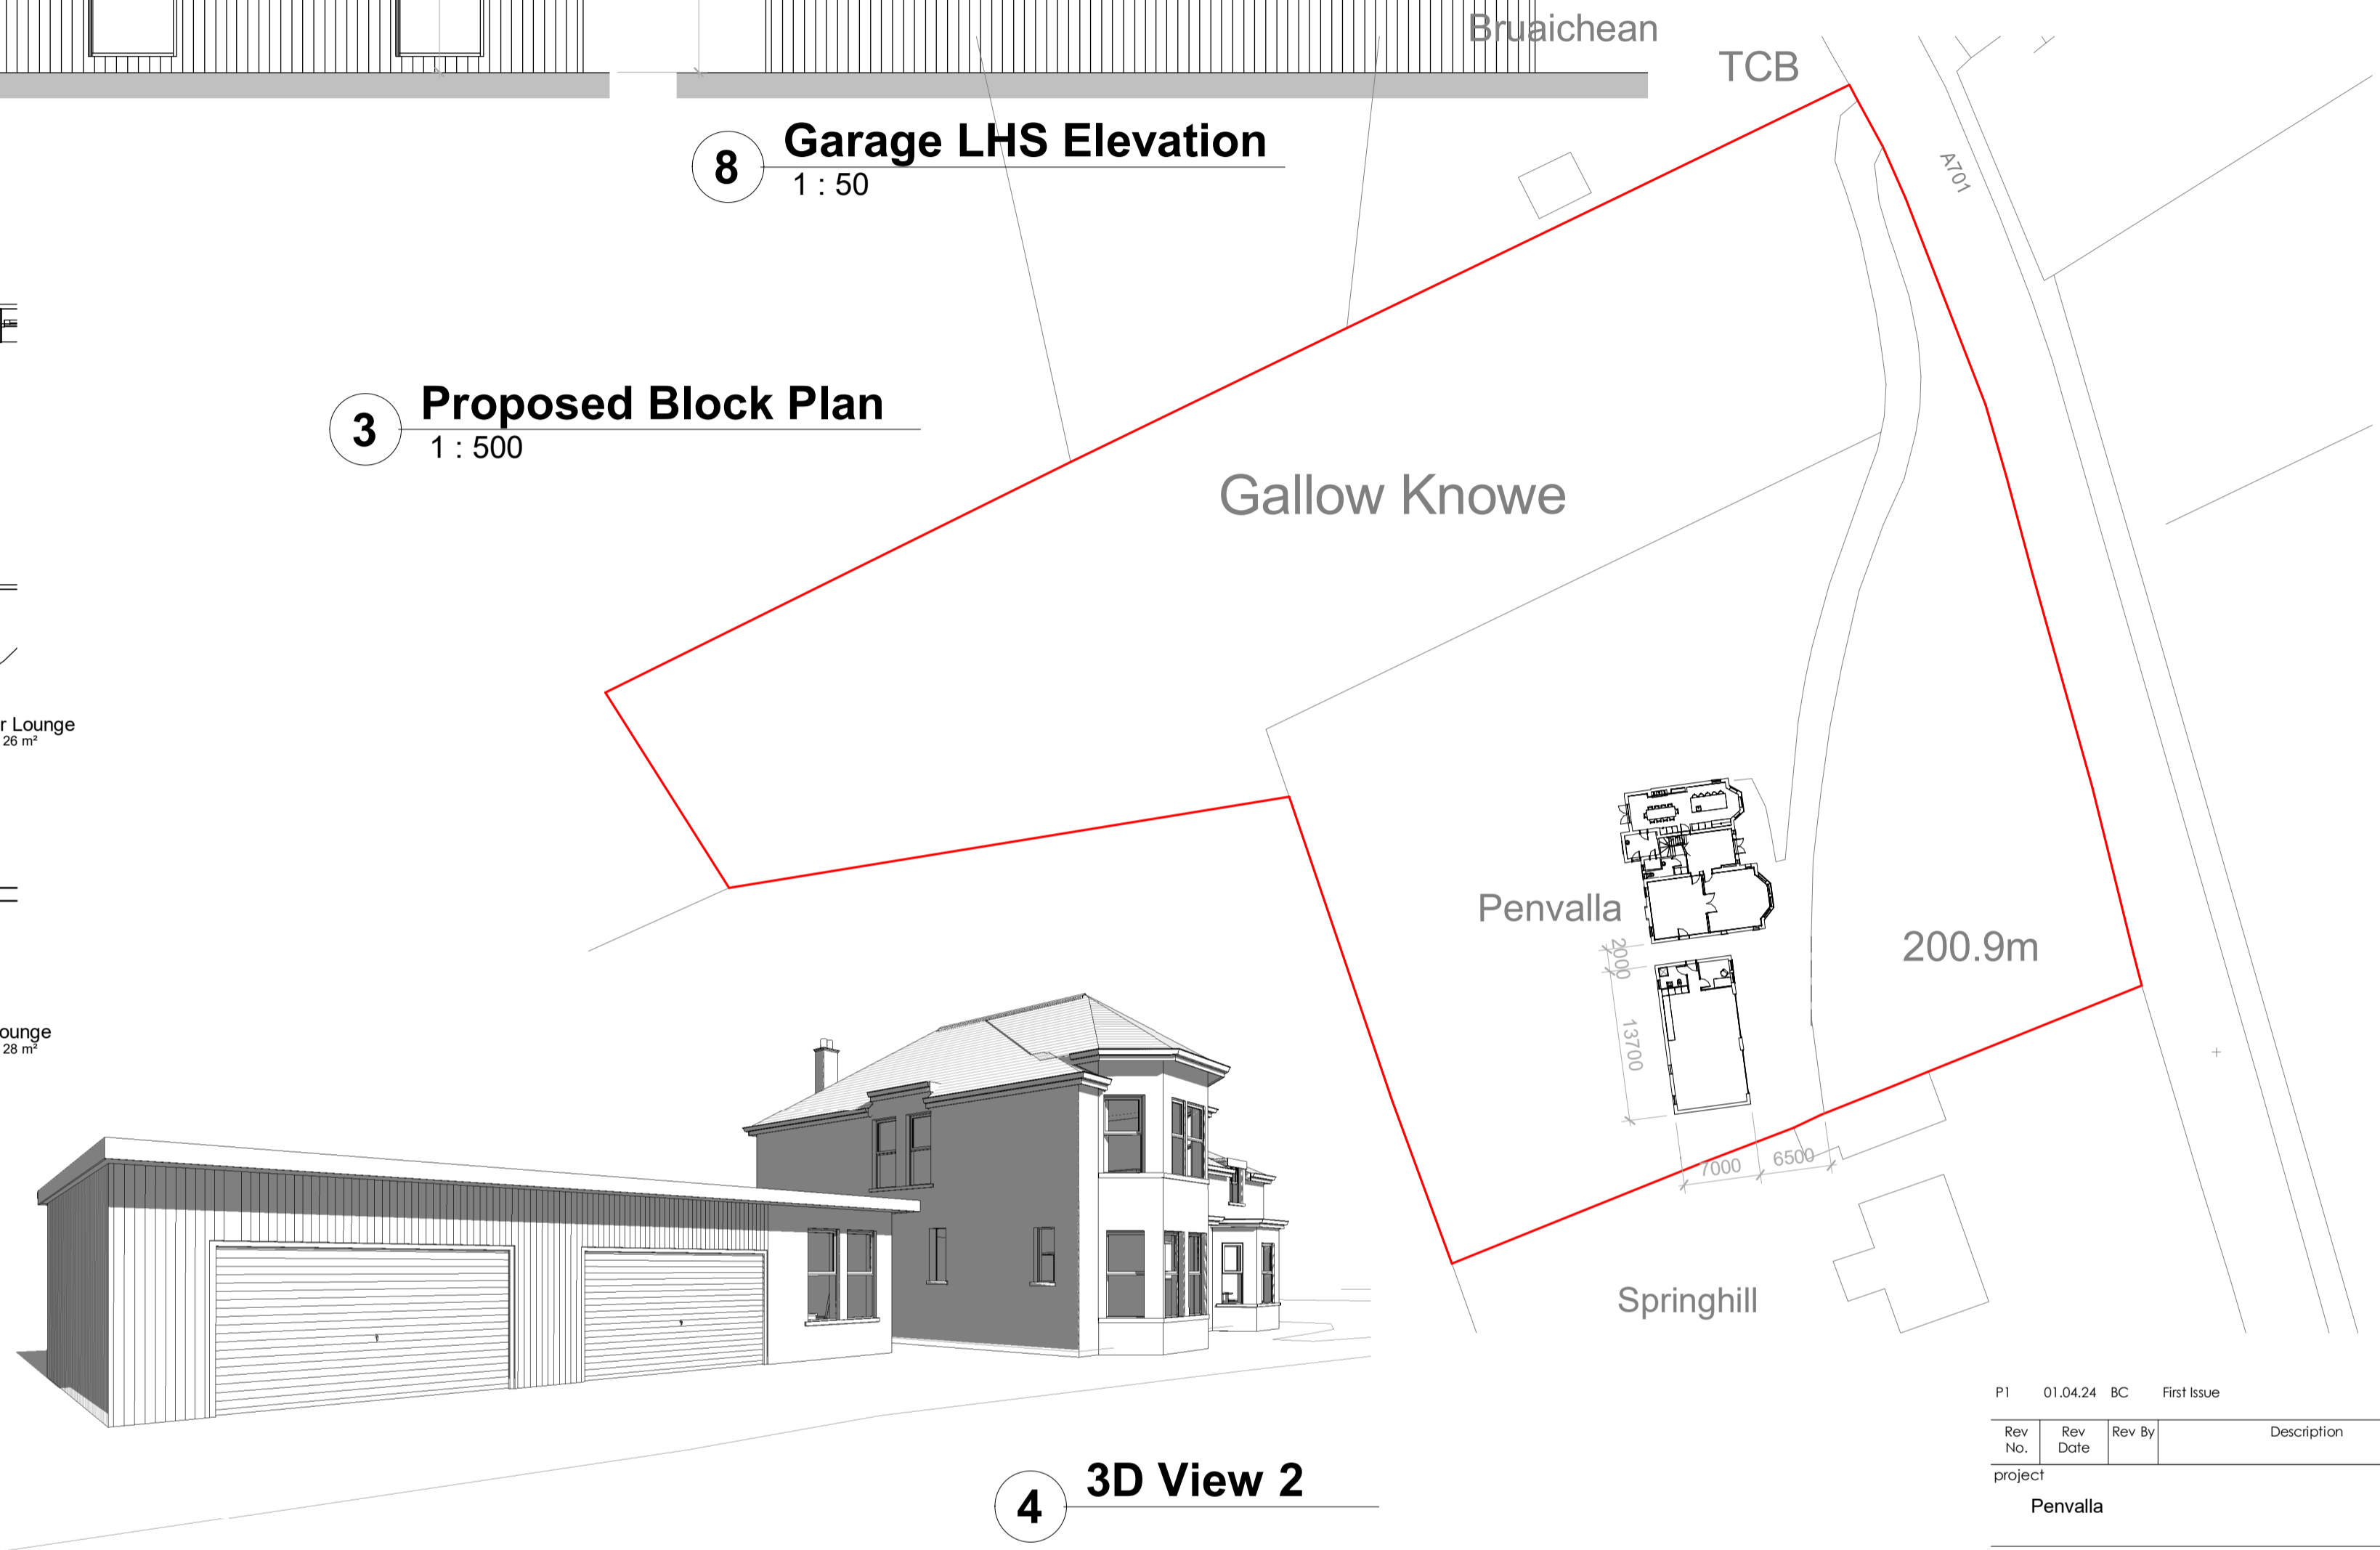


**4 3D View 2**

Previously approved 12Kw ground mounted solar array to be mounted to proposed garage roof

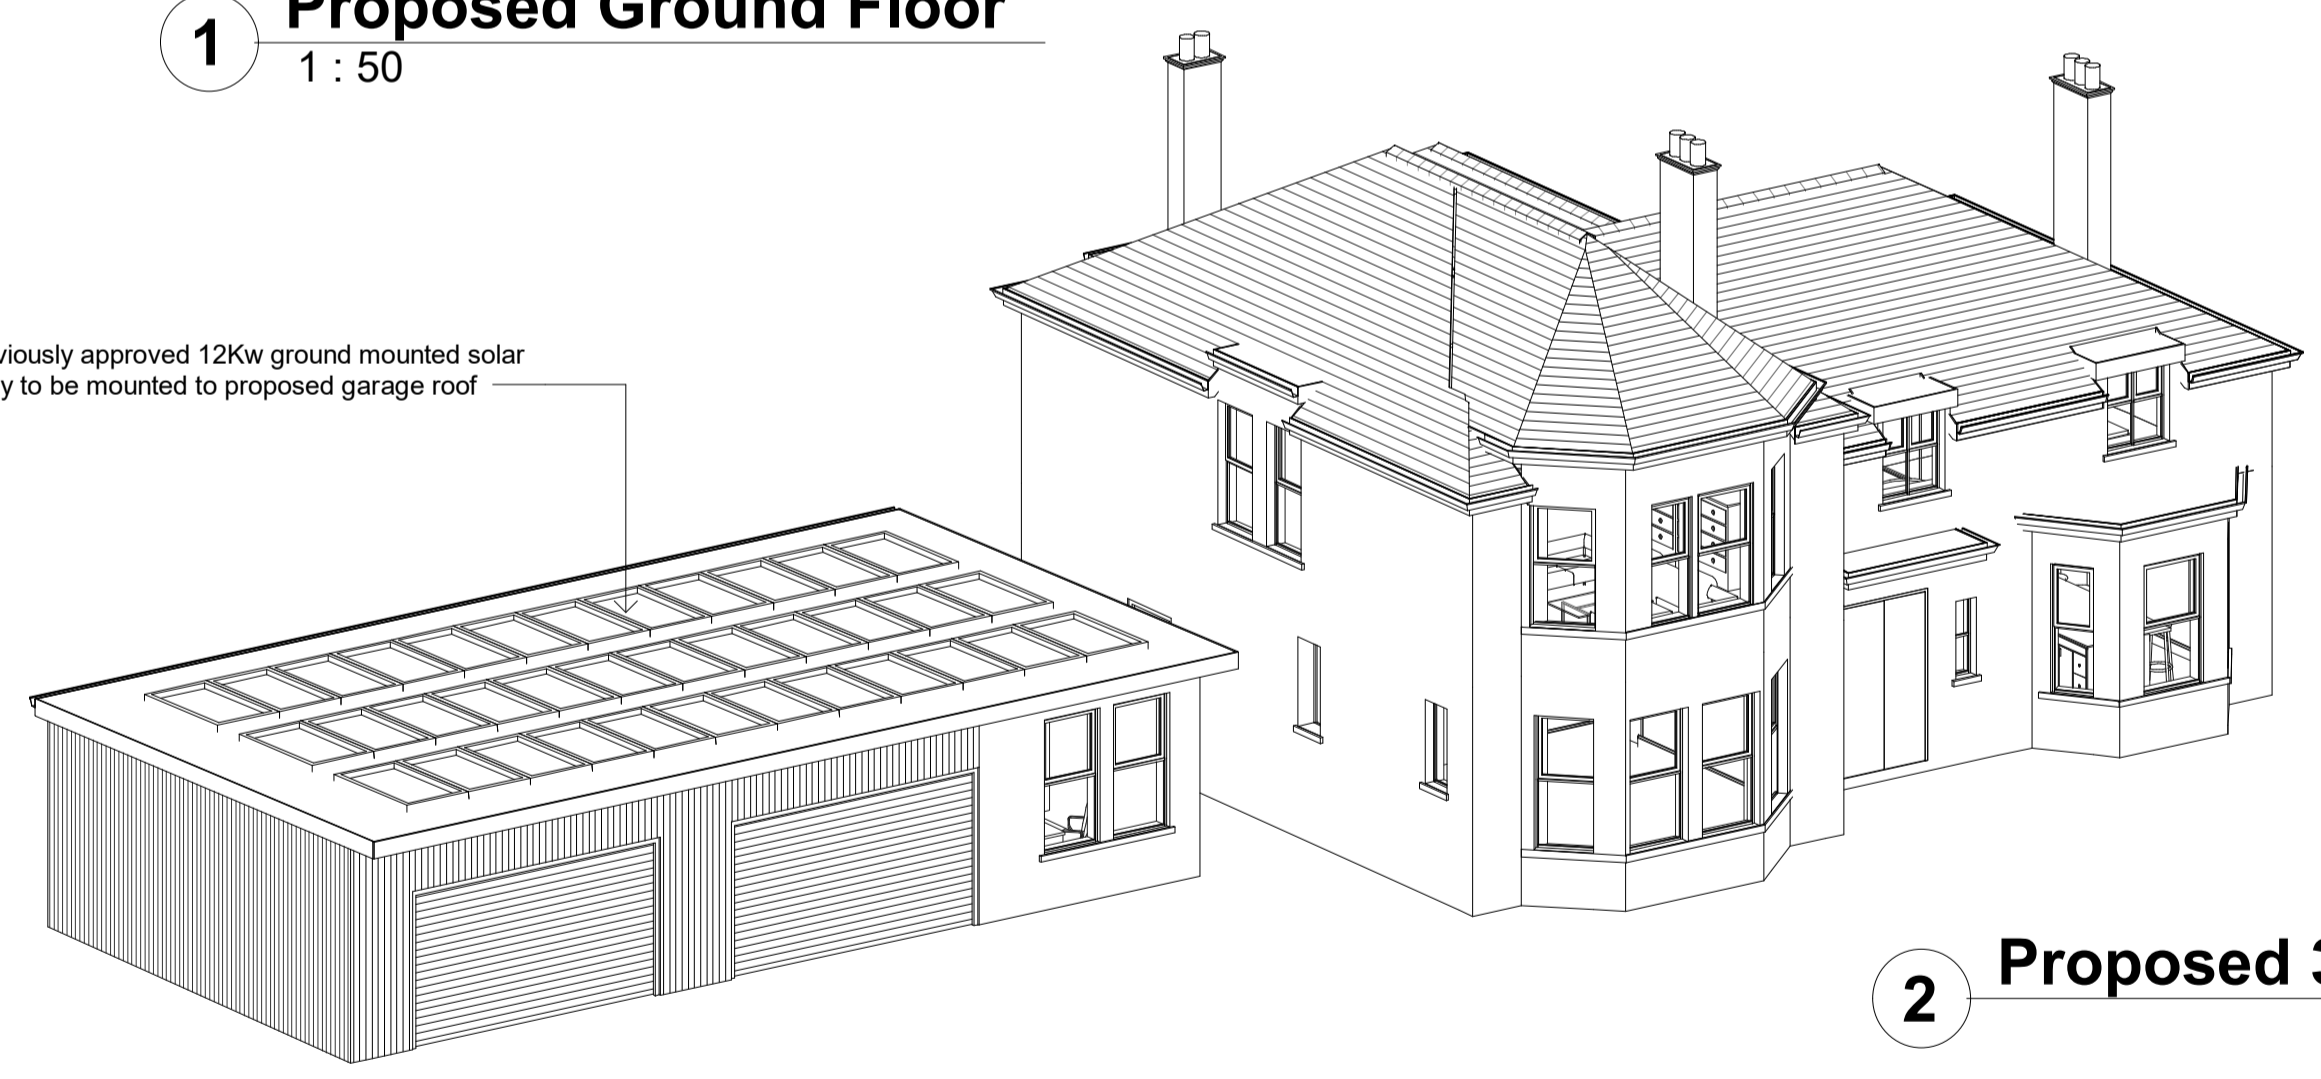

**2 Proposed 3D**

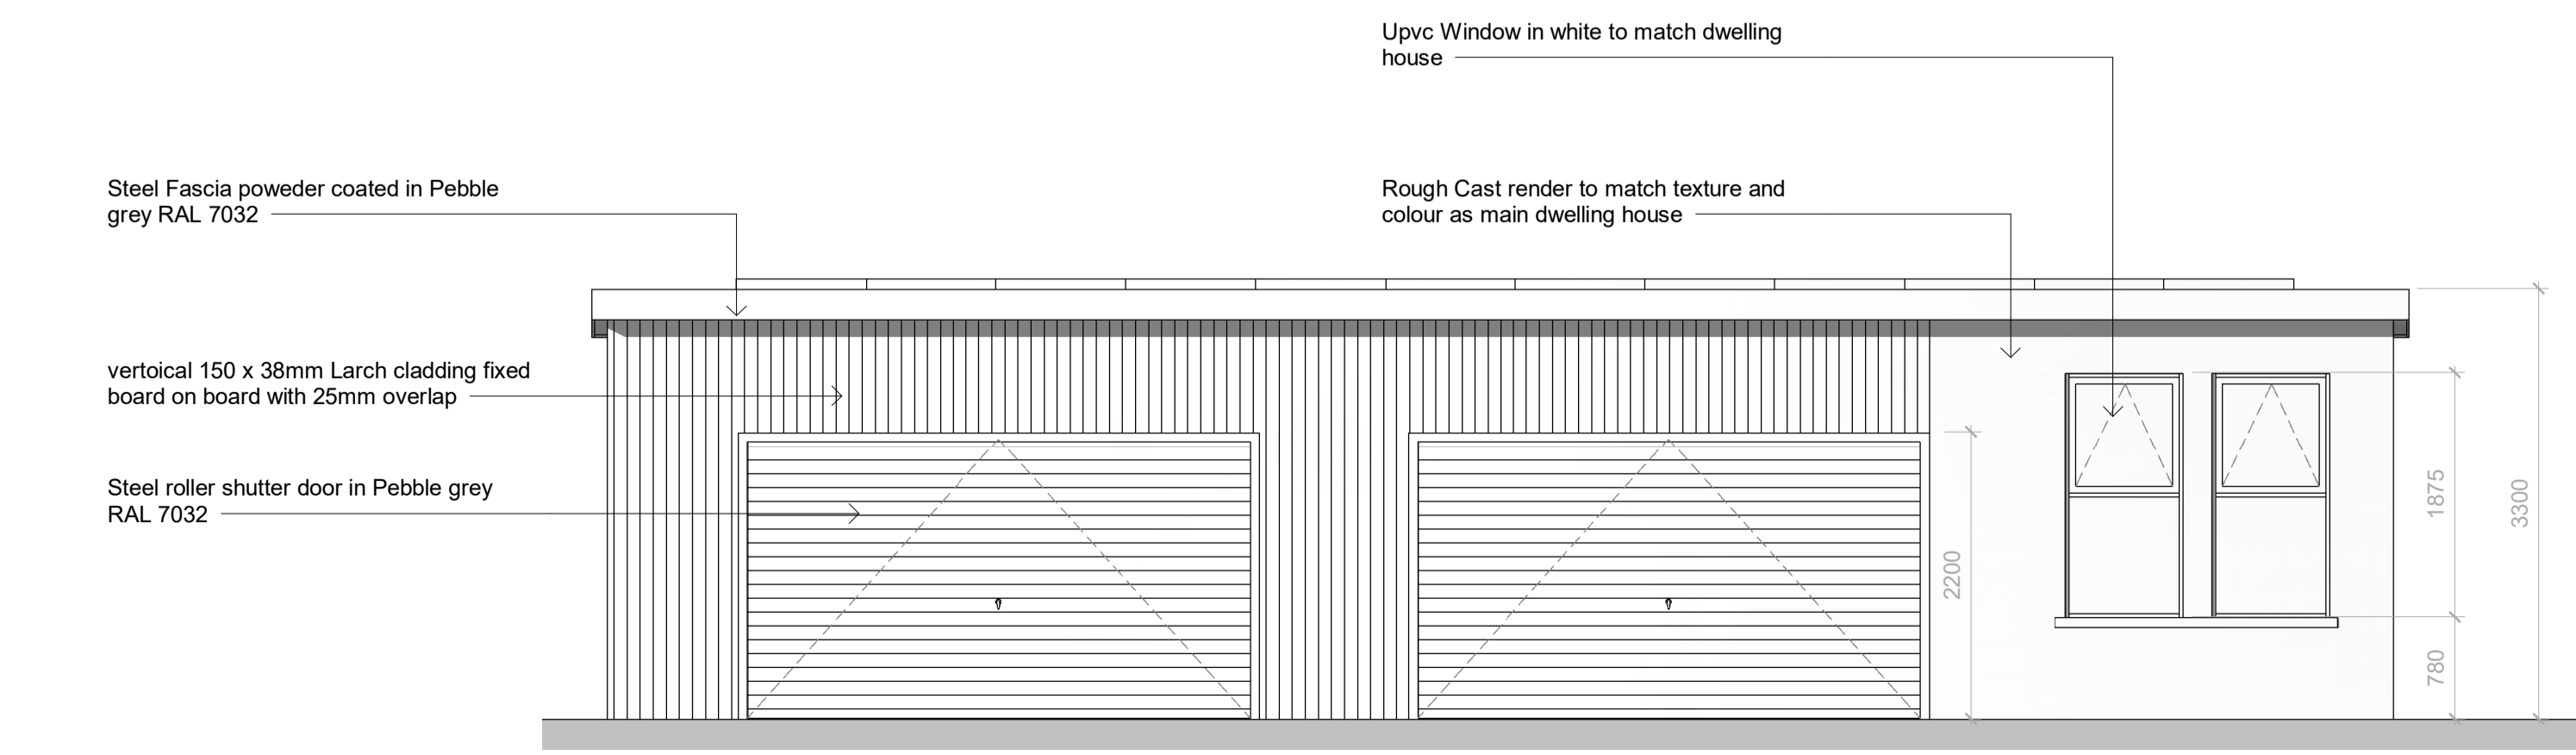

**5 Garage Front Elevation**  
1: 50

Rev No.	Rev Date	Rev By	Description
P1	01.04.24	BC	First Issue

project  
**Penvalla**

location  
Penvalla, Broughton ML126HQ

client  
Mrs Clarke



drawing title  
**Proposed Block and floor Plans**

dwg purpose

scale **As indicated** drawn **BC** checked **BC**  
 @ sheet size A1 rev date **01.04.24**

001 job number PL-003 drawing number P1 revision

Clarkes Bespoke Design LTD