

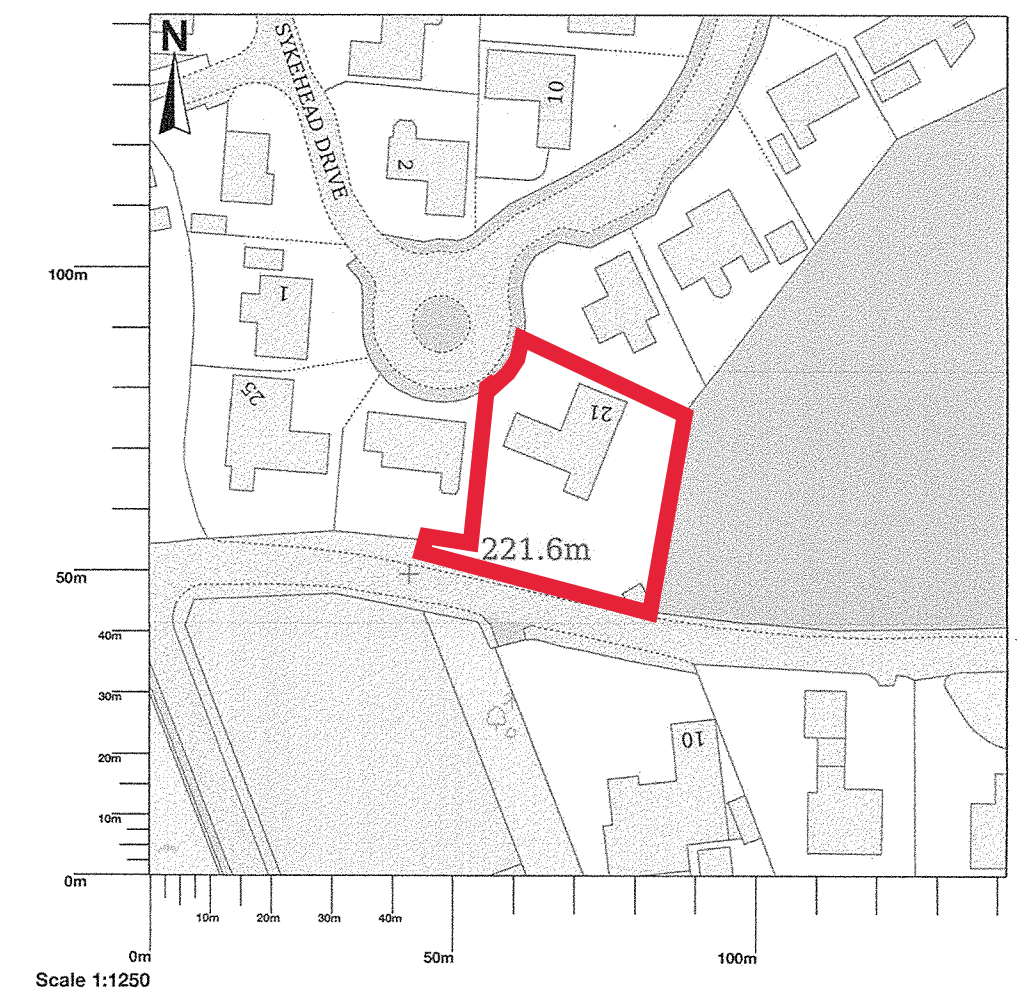


21 Colliehill Road, Biggar, ML12 6PN

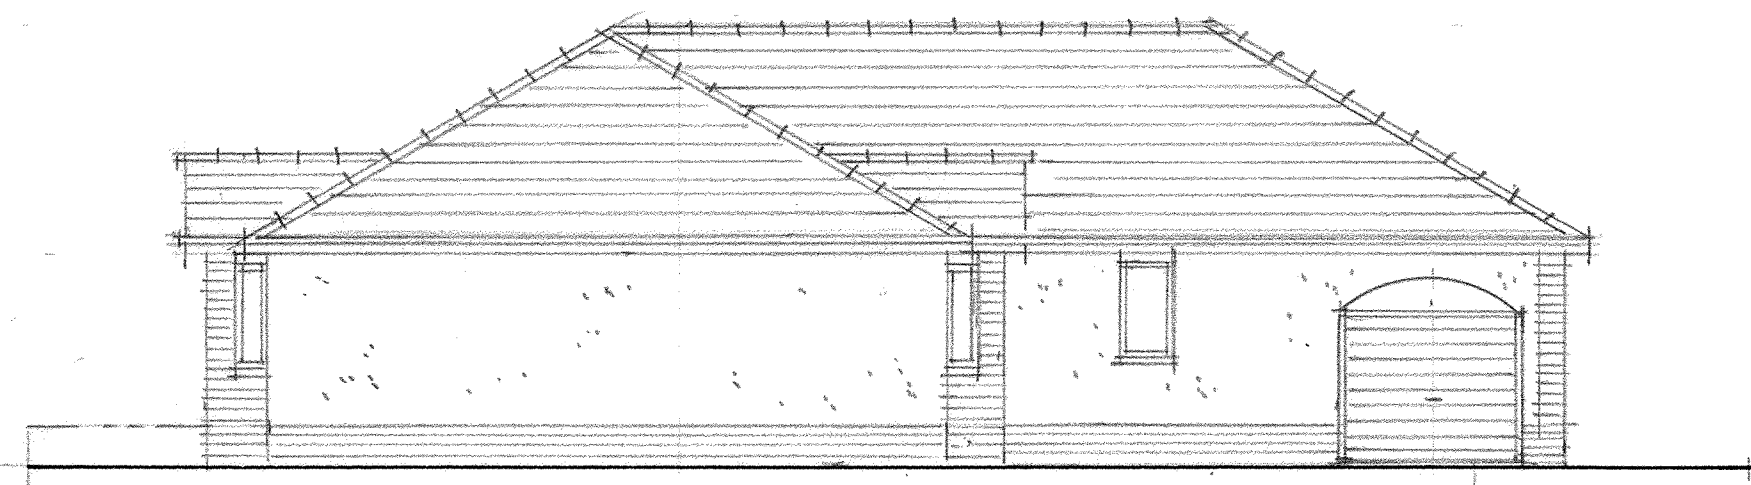


Location Plan 1:1250.


© Crown copyright and database rights 2024 OS 100054135. Map area bounded by: 304771,637774 304913,637916. Produced on 19 March 2024 from the OS National Geographic Database. Supplied by UKPlanningMaps.com. Unique plan reference: p2e/uk/1075299/1447905

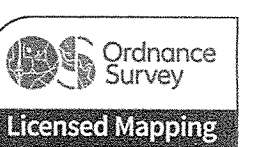


N.E. Elevation Existing 1:100.

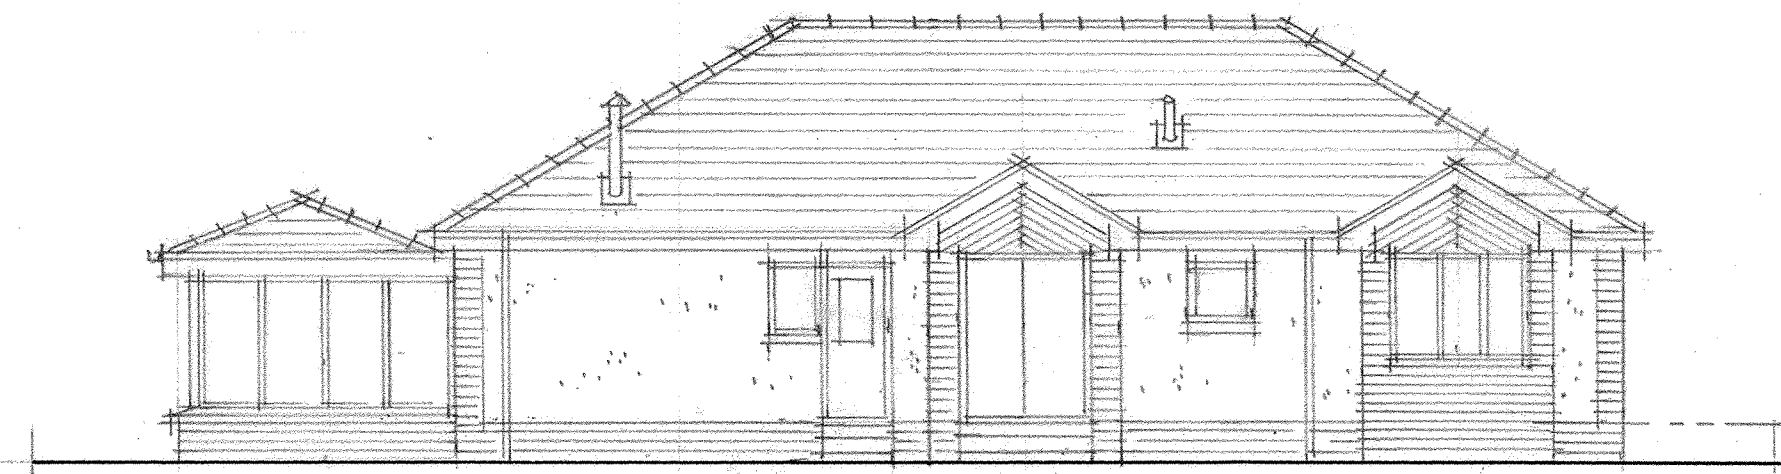


S.E. Elevation Existing 1:100.

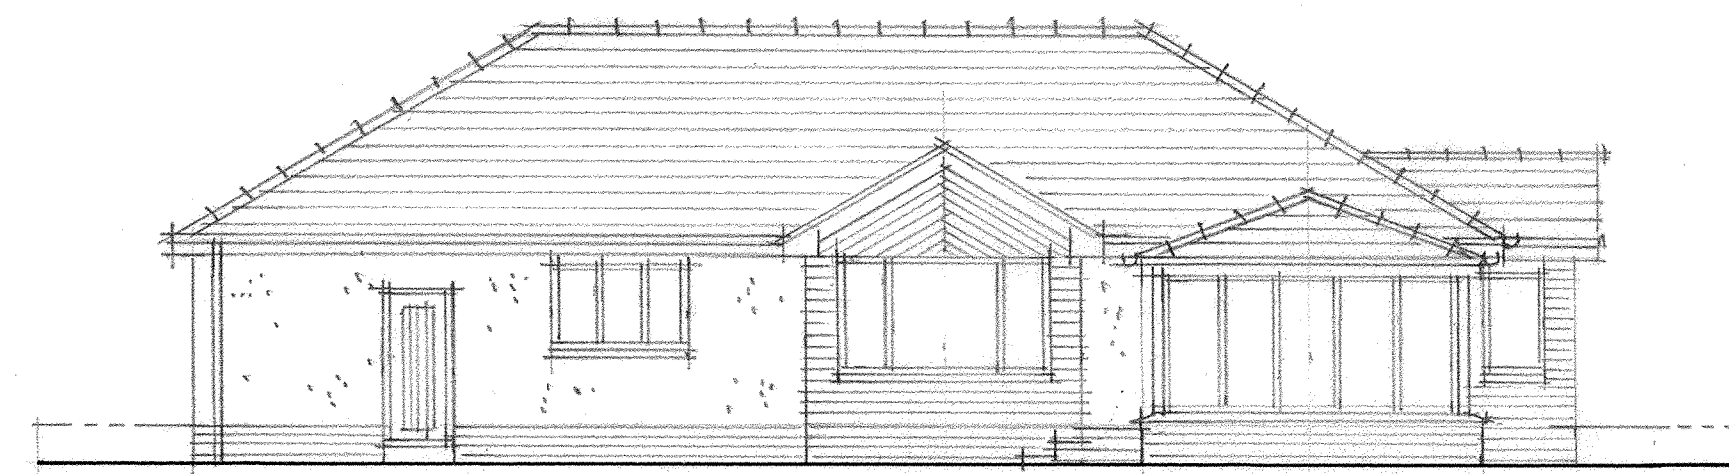


S.W. Elevation Existing 1:100.

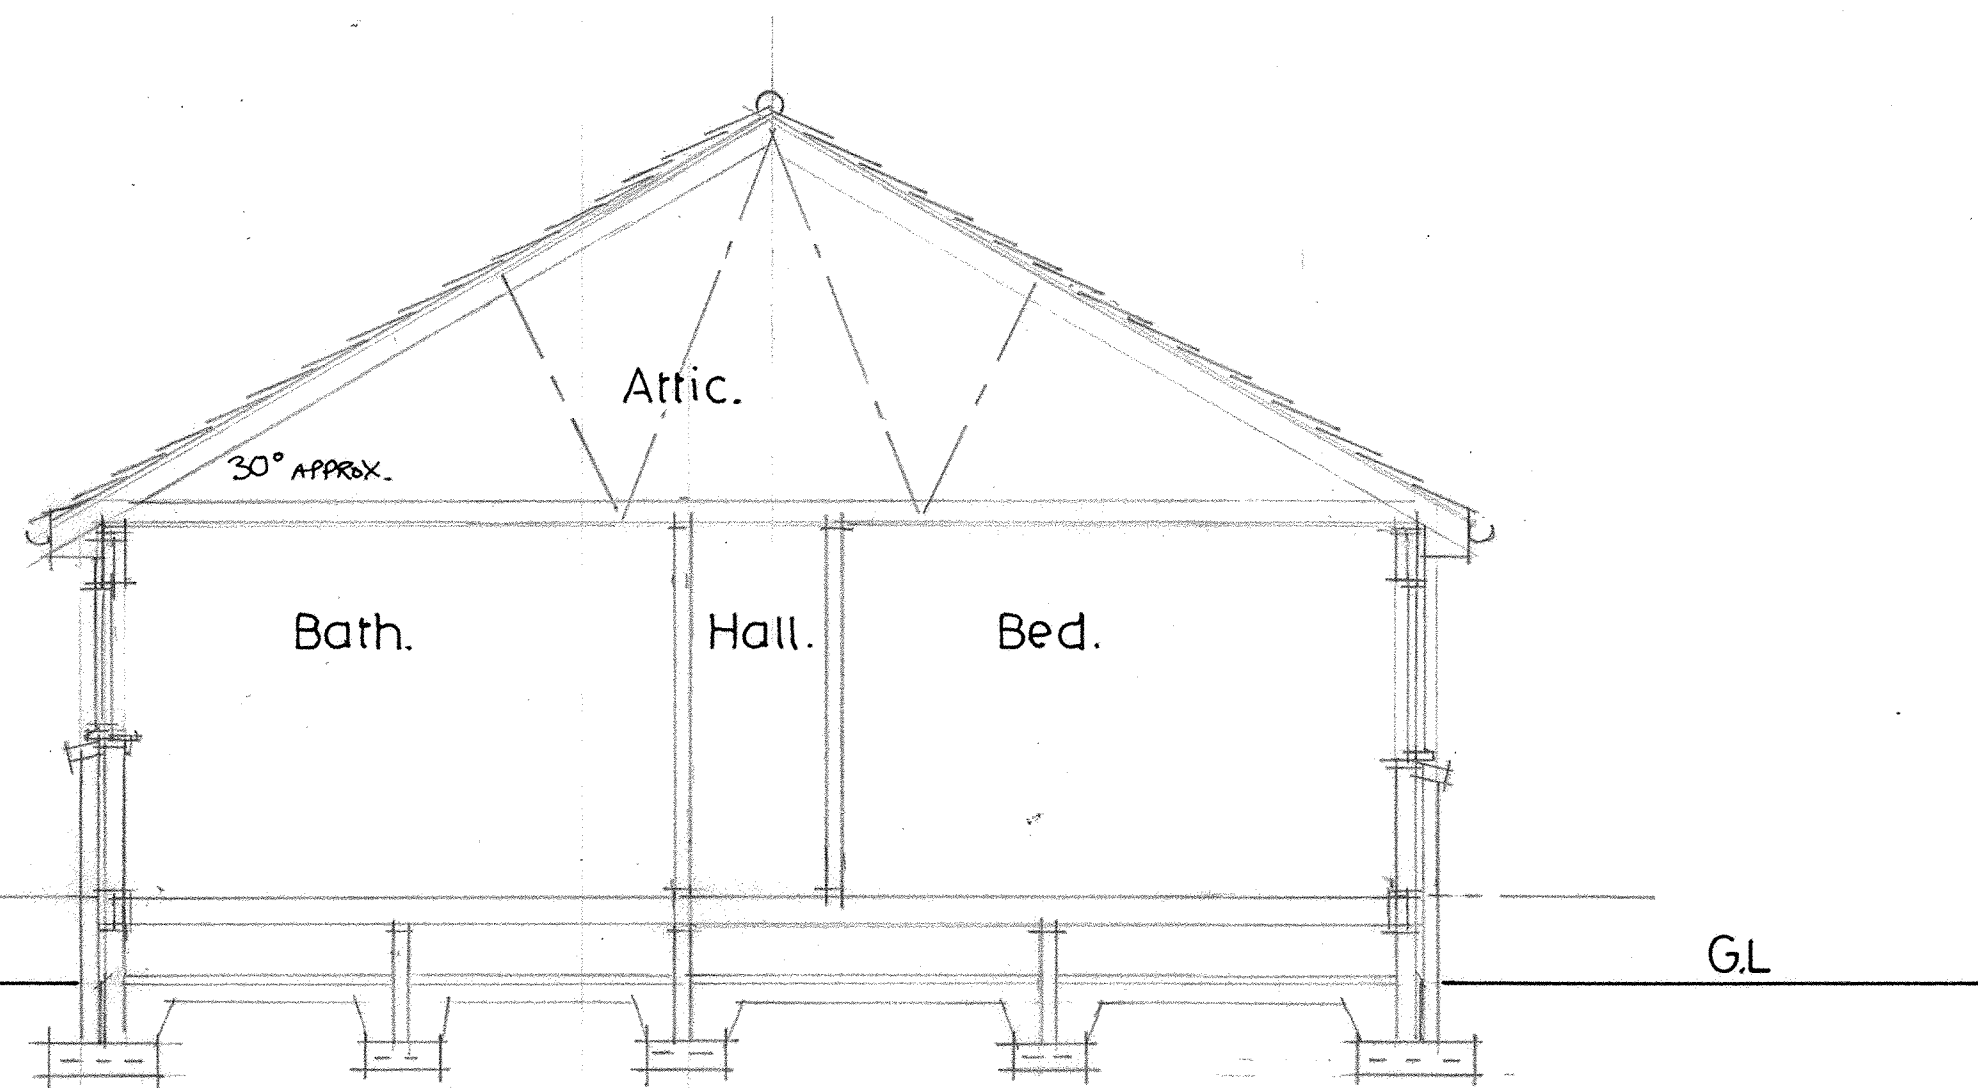


Cross Section A-A 1:50.

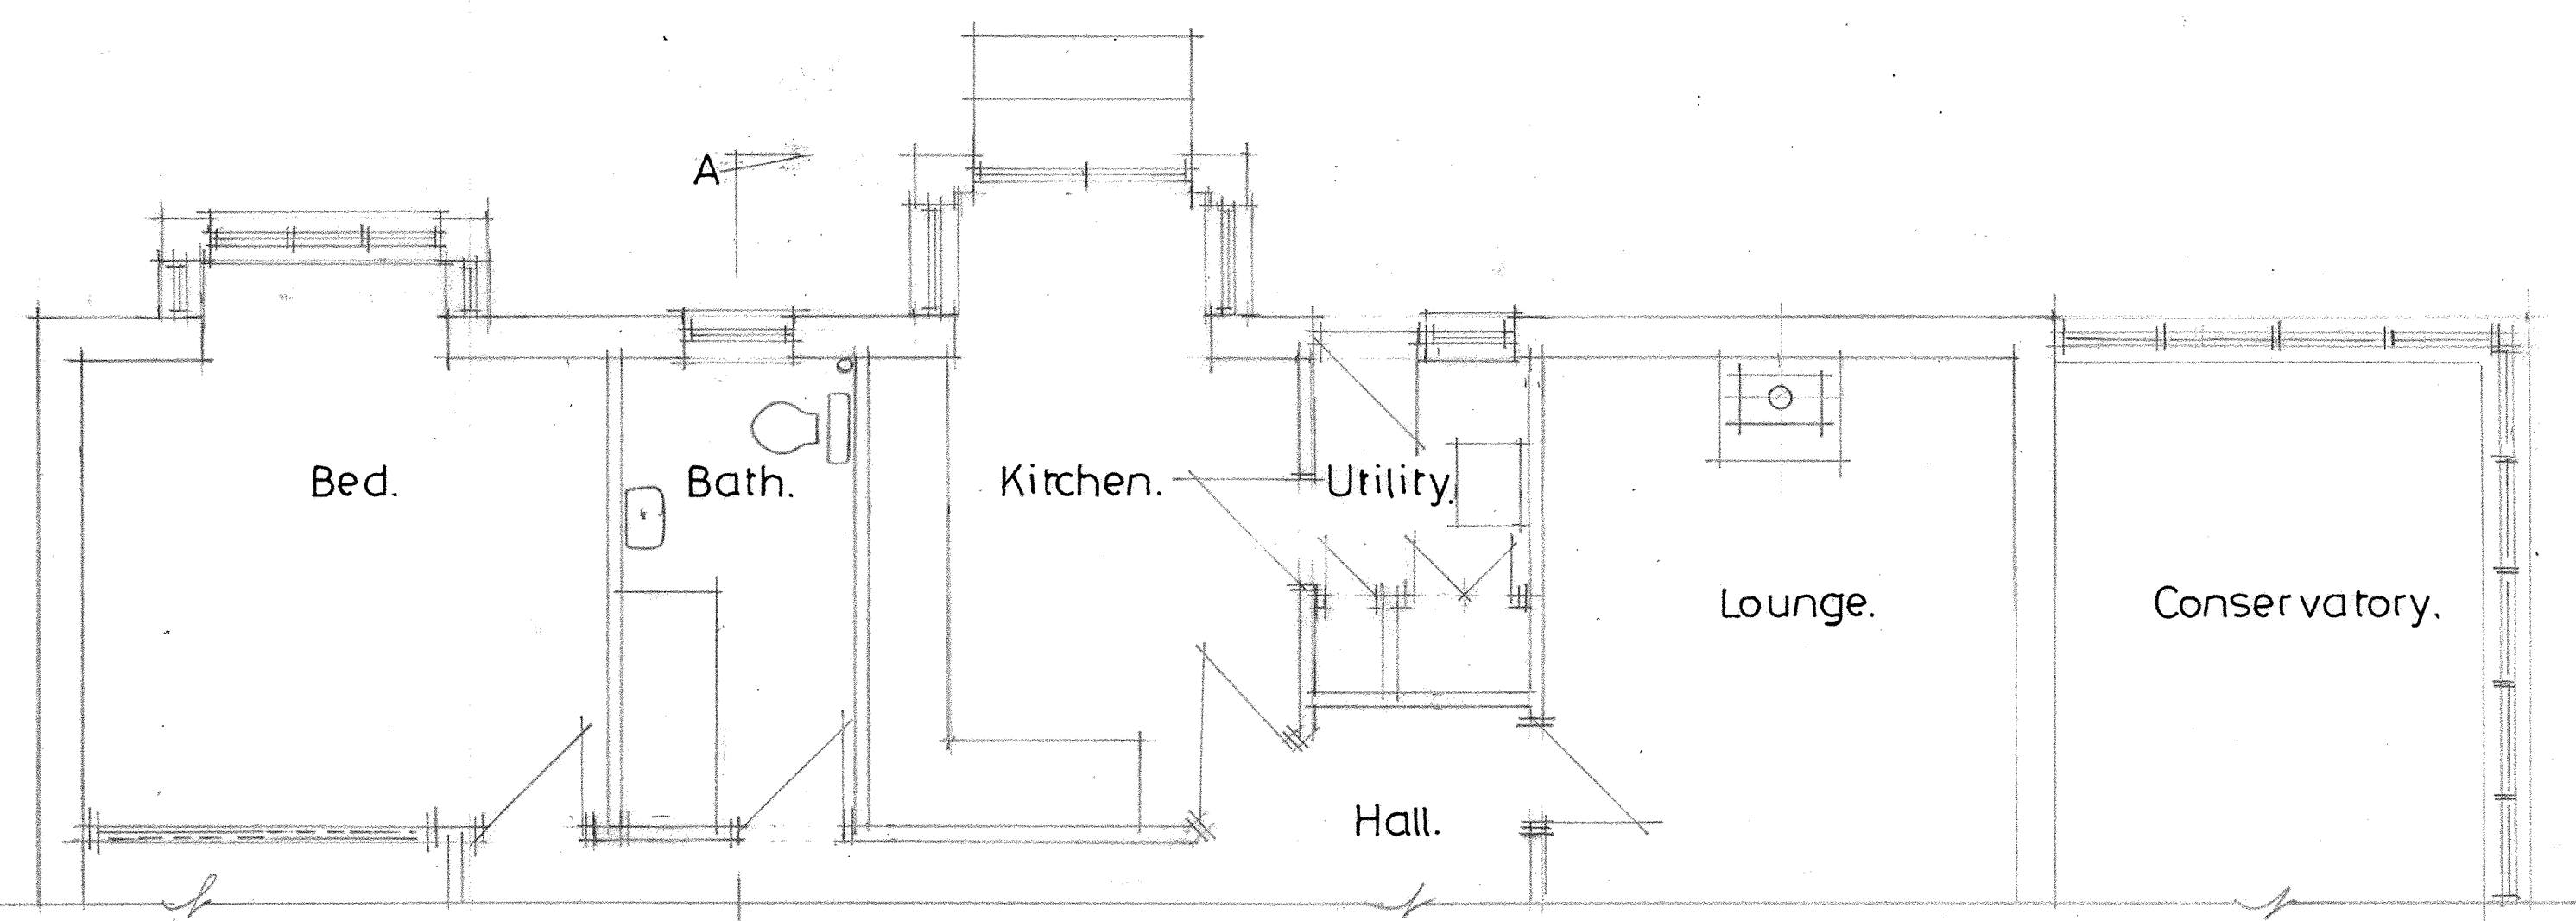

Floor Plan Existing 1:50.

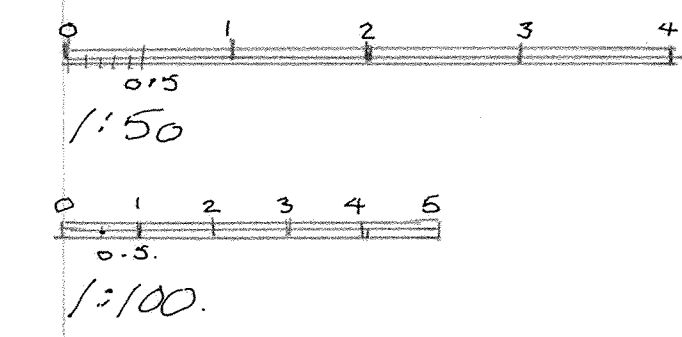

A		
B		
C		
D		

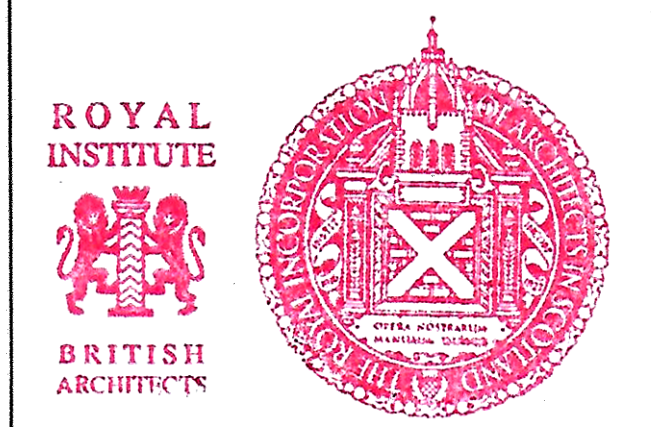

BDS
BURRELL
DESIGN
STUDIO

CHARTERED ARCHITECTS AND
DESIGN CONSULTANTS

4 SILVERMUIR
RAVENSTRUTHER
LANARK ML11 7SD

01555 870377
burrell-design@btconnect.com

Proposed Extension & Alterations
at 21 Colliehill Road Biggar
ML12 6PN
For : Mr & Mrs G Stewart
Date : March 2024 Ref no. 1318
Scale : 1:50,1:100,1:500,1:1250