



The contractor will be held to have examined the site and checked all dimensions, levels and setting out prior to commencing construction work. No dimensions should be scaled from this drawing.


Rev: A UPDATED FOR NON MATERIAL VARIATION APP B UPDATED TO CLIENT COMMENT  
 Date: 28.03.24 03.04.24

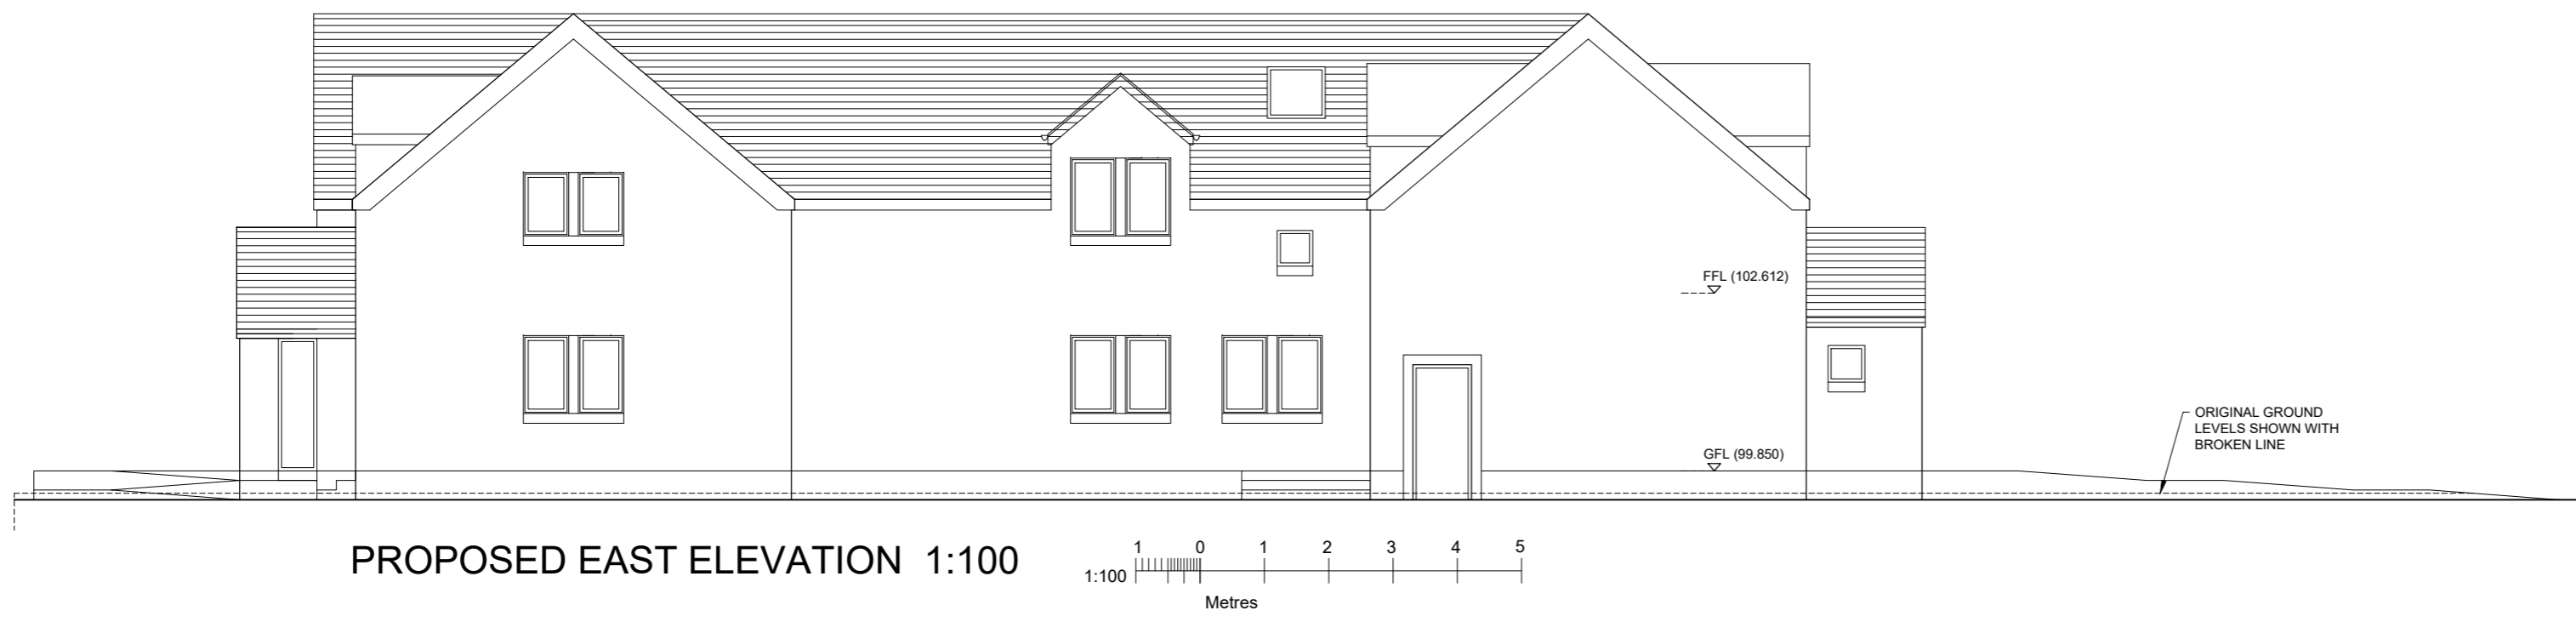

PROPOSED EAST ELEVATION 1:100

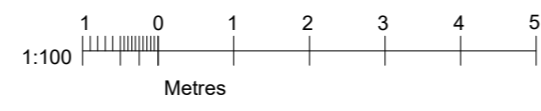


PROPOSED WEST ELEVATION 1:100

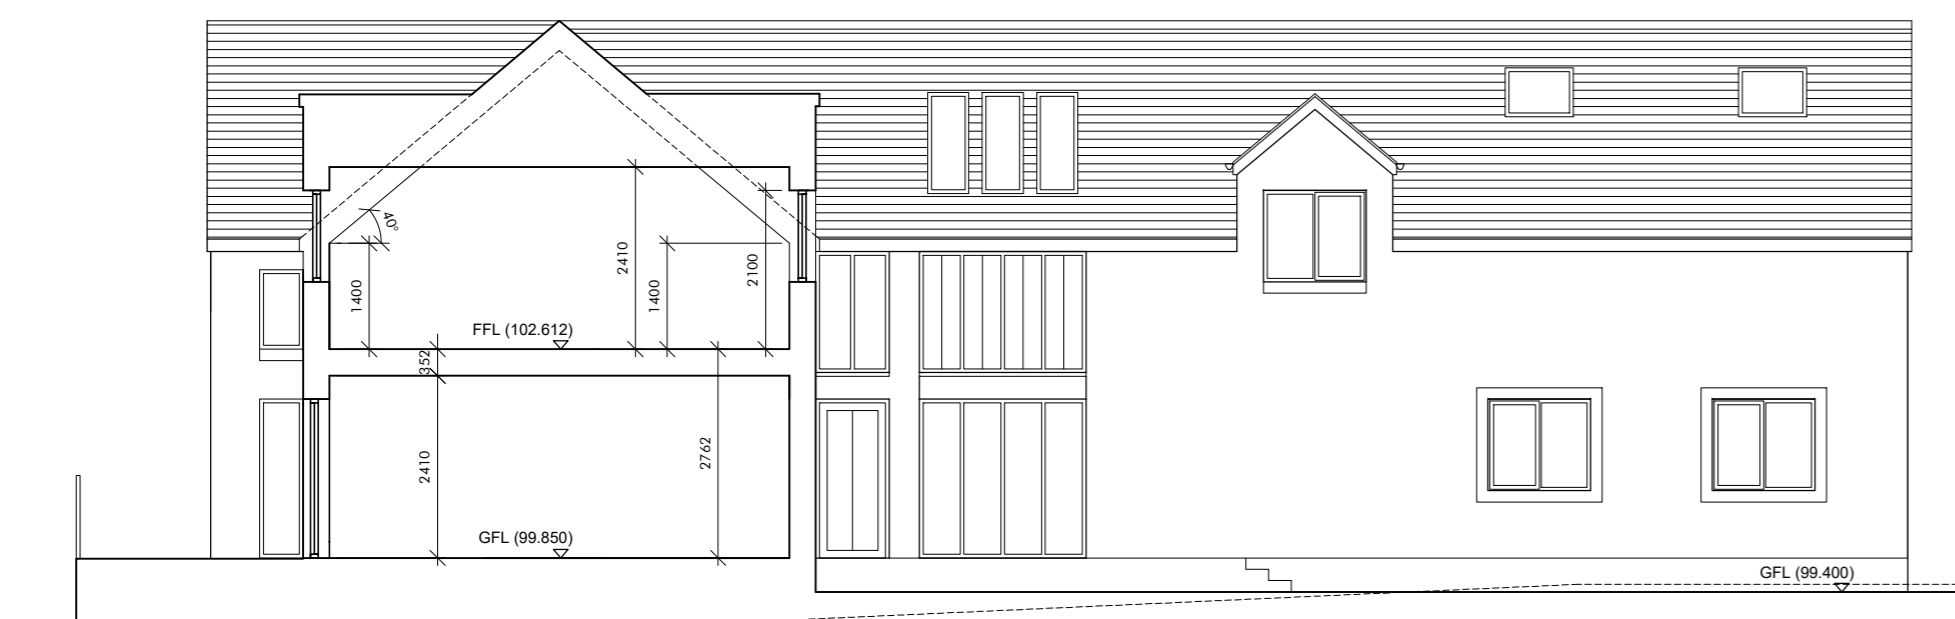

PROPOSED SOUTH COURTYARD ELEVATION 1:100

ORIGINAL GROUND LEVELS SHOWN WITH BROKEN LINE

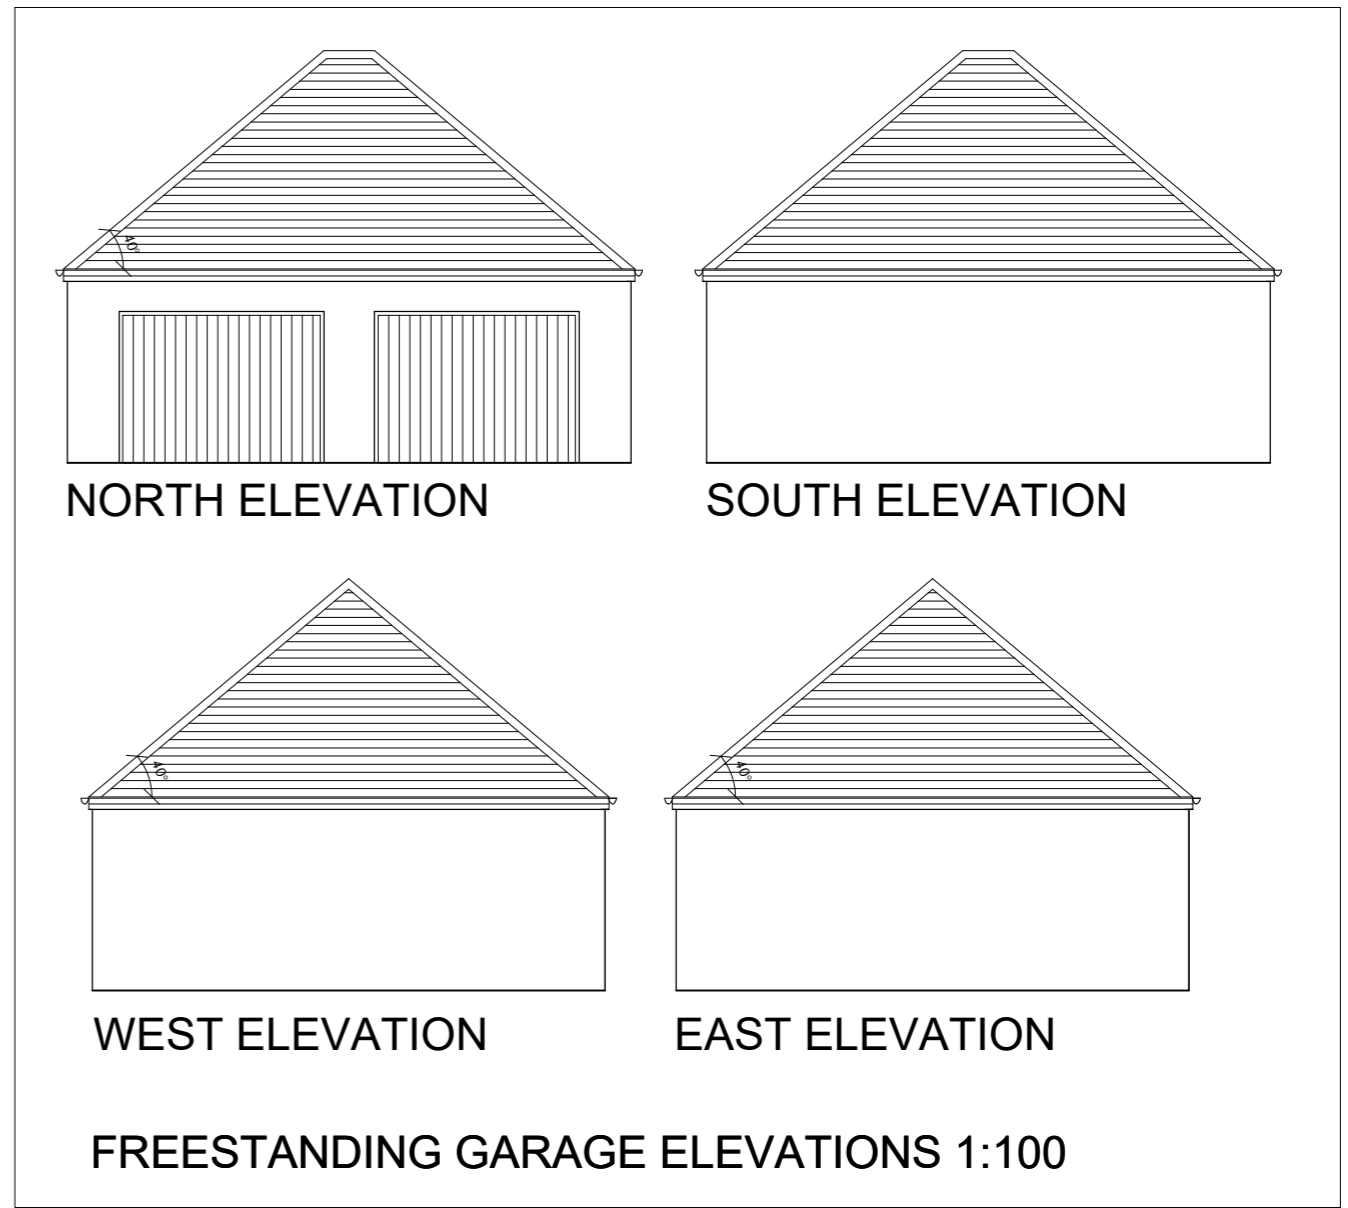

NORTH ELEVATION

SOUTH ELEVATION

WEST ELEVATION

EAST ELEVATION

FREESTANDING GARAGE ELEVATIONS 1:100

**A:B Studio**  
 Chartered Architects Ltd  
 T: 0141 258 3680 M: 07816 350 736  
 www.ab-architects.co.uk  
 colin.thompson@ab-architects.co.uk  
 32 Langside Place, Glasgow, G41 3DL

CLIENT: GEORGE & SUSAN IRVING  
 PROJECT: QUARRY FARM, CHAPELTON  
 DRAWING TITLE: PROPOSED ELEVATIONS SHEET 2  
 DRAWING STATUS: PLANNING  
 DATE: 17-01-17 DRAWING NO: 16027/09B SCALE: 1:100@A2