


## **PROPOSED FRONT ELEVATION**

1:100

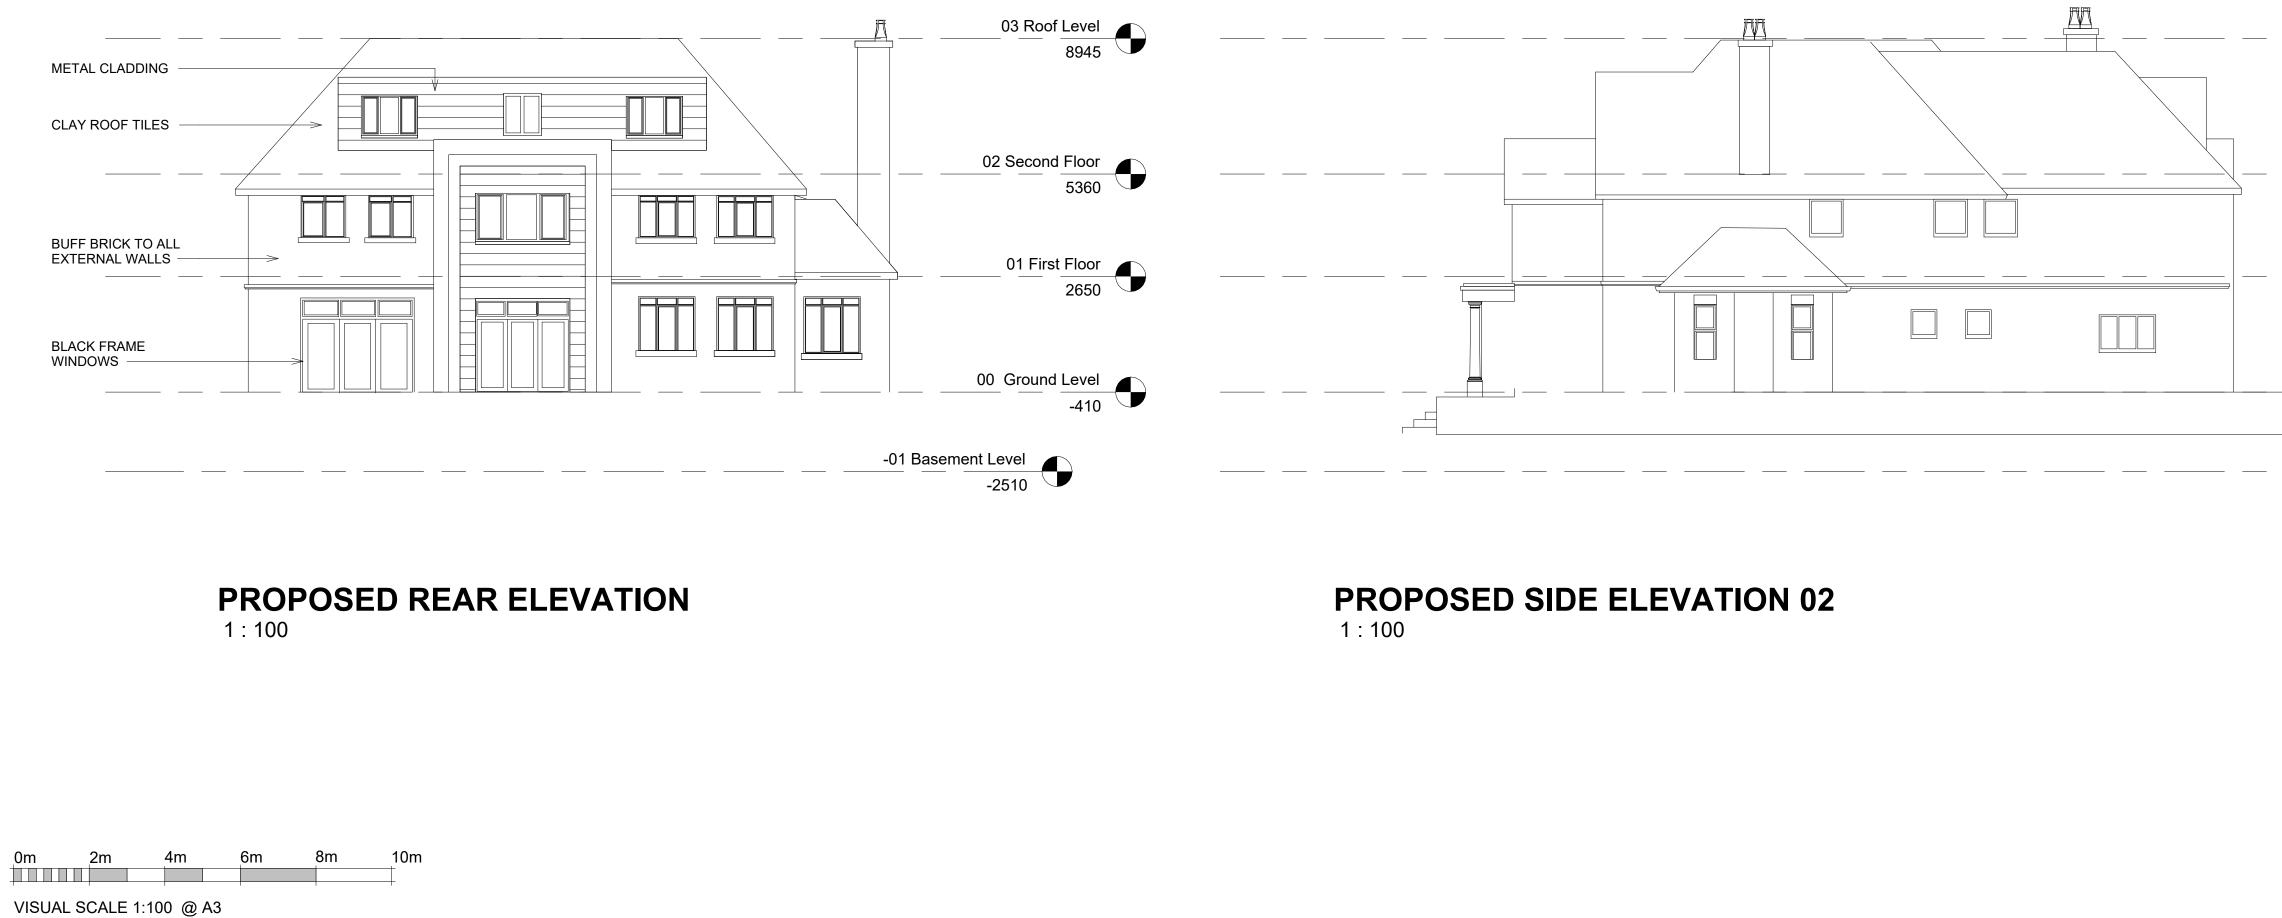

## **PROPOSED SIDE ELEVATION 01**

1 : 100

03 Roof Level	*All dimensions to be checked on site prior to the contractor starting work. This drawing does not indicate structural design - a Structural Engineer should be appointed to undertake detailed structural design and calculations. This drawing has been prepared solely for the purposes of obtaining planning / building control consent and should not be used for construction purposes. No liability will be accepted should this drawing be used for anything other than a planning drawing.
8945	
02 Second Floor 5360	
01 First Floor 2650	
00 Ground Level -410	
01 Basement Level -2510	
	PLANNING
	Rev Description Date
03 Roof Level 8945	
02 Second Floor 5360	CODE SUITABILITY DESCRIPTION
01 First Floor 2650	STATUS PURPOSE OF ISSUE
00 Ground Level -410	architectural design consultants
-01 Basement Level -2510	764 MANSFIELD ROAD
	TITLE PROPOSED ELEVATIONS
	CLIENT JB7 INVESTMENTS LTD
	DRAWN BY AuthorCHECKED BY CheckerDATE 08/04/23SCALE (@ A1) 1 : 100PROJECT NUMBER 23_16
	DRAWING NUMBER REV