


Unit A - North-East Elev
1:100

Unit A - South-East Elev
1:100

Unit A - South-West Elev
1:100

Unit A - North-West Elev
1:100

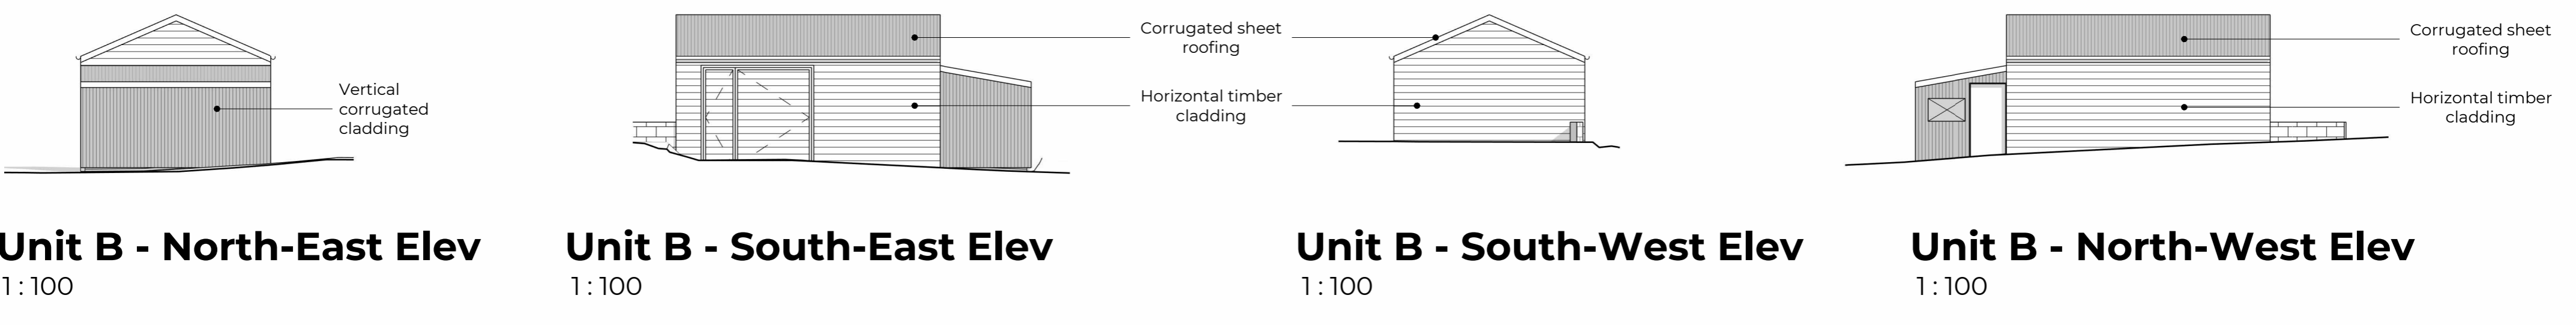


Unit B - North-East Elev
1:100

Unit B - South-East Elev
1:100

Unit B - South-West Elev
1:100

Unit B - North-West Elev
1:100

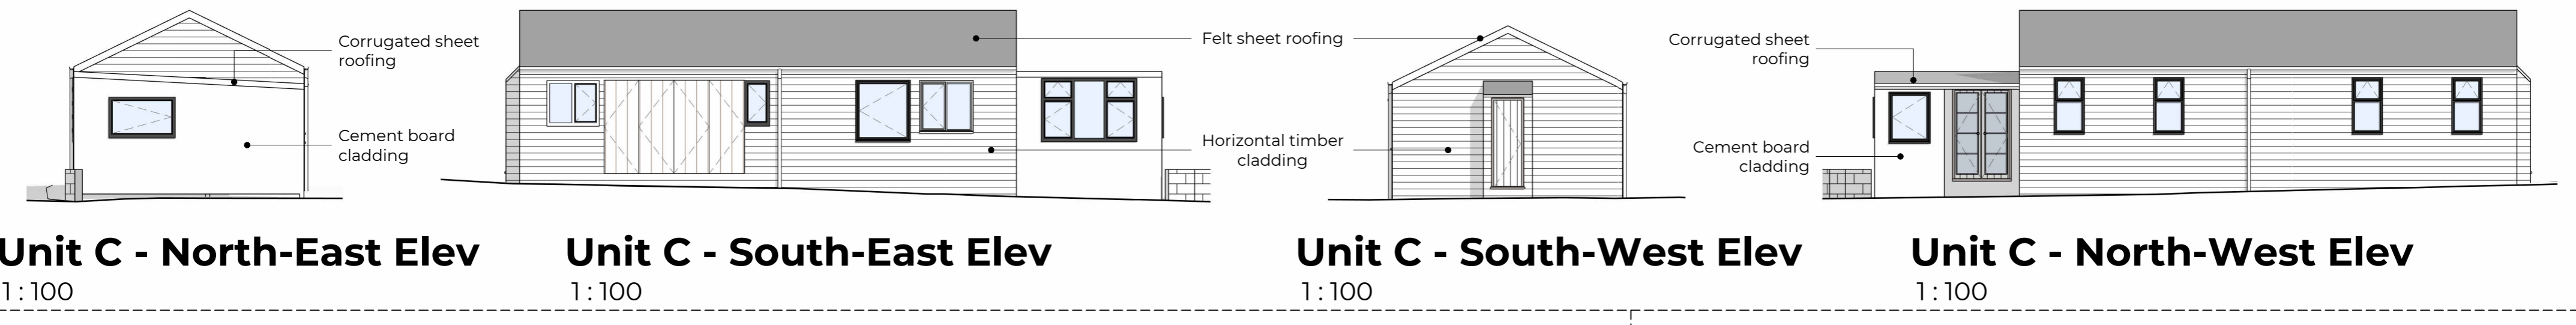


Unit C - North-East Elev
1:100

Unit C - South-East Elev
1:100

Unit C - South-West Elev
1:100

Unit C - North-West Elev
1:100

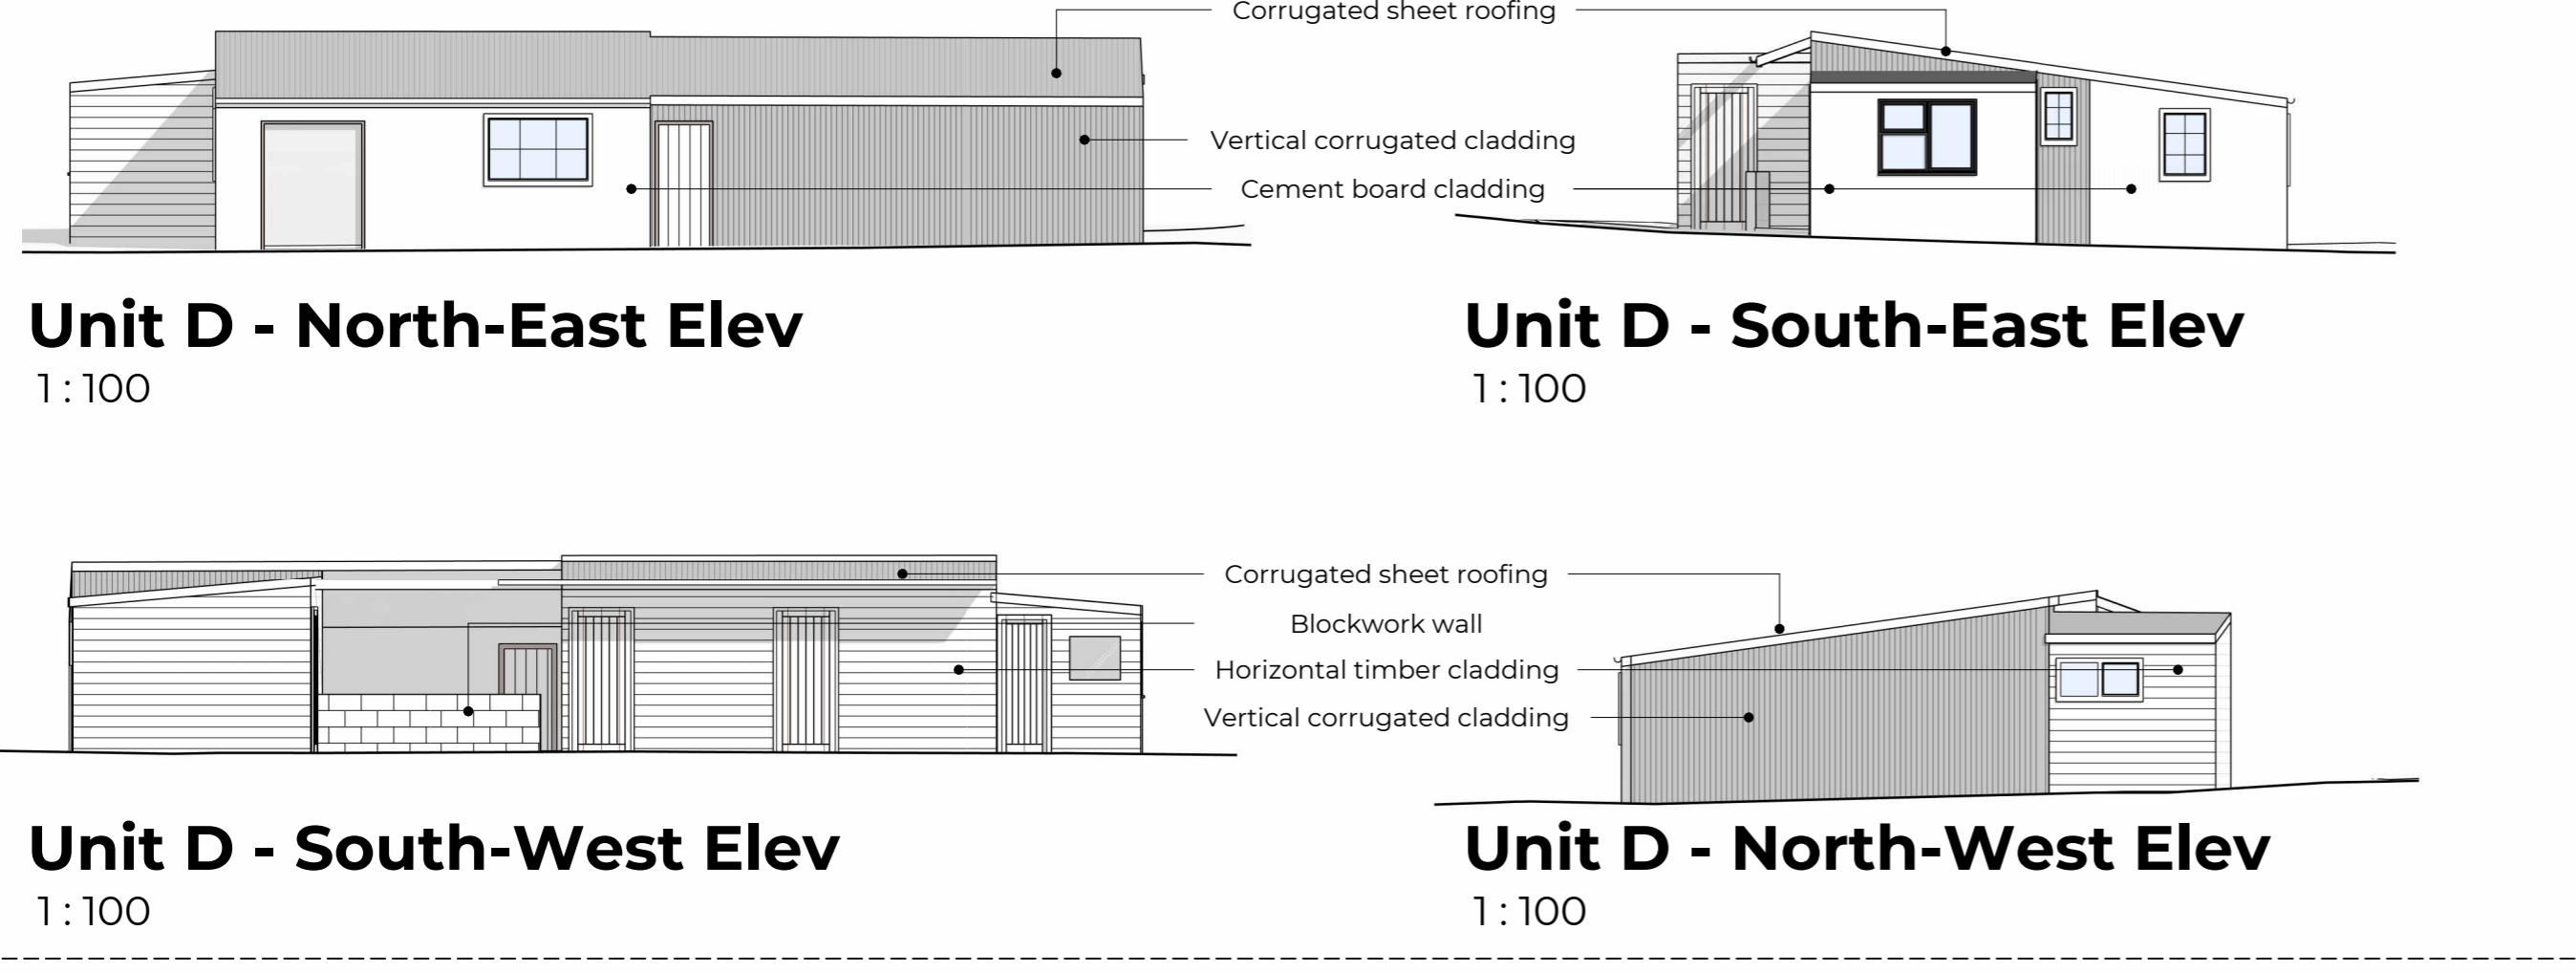

Unit D - North-East Elev
1:100

Unit D - South-East Elev
1:100

Unit D - South-West Elev
1:100

Unit D - North-West Elev
1:100



Existing floor plans
1:100

PO1 18.02.24 JK DRAFT Planning Issue
 rev | date | issued | description

REFORM

ARCHITECTURE AND INTERIOR DESIGN LTD
 T 07802 218398 A Studio 6 41-45 St Mary's Gate Nottingham, NG1 1PU
 www.reform-property.com info@reform-property.com

A1
 Original Sheet Size

STATUS
 Planning

PROJECT
Holiday lets
 314 Spring Lane,
 Lambley,
 Nottinghamshire,
 NG3 5RQ

CLIENT
 Mr and Mrs Hayer

DRAWING TITLE
Existing floor plans and elevations

SCALE 1:100	DATE 14/04/23	DRAWN RH	CHK JK
DRAWING NUMBER 2314 - S02 - 100	REVISION		PO1

© COPYRIGHT