




EXISTING FRONT

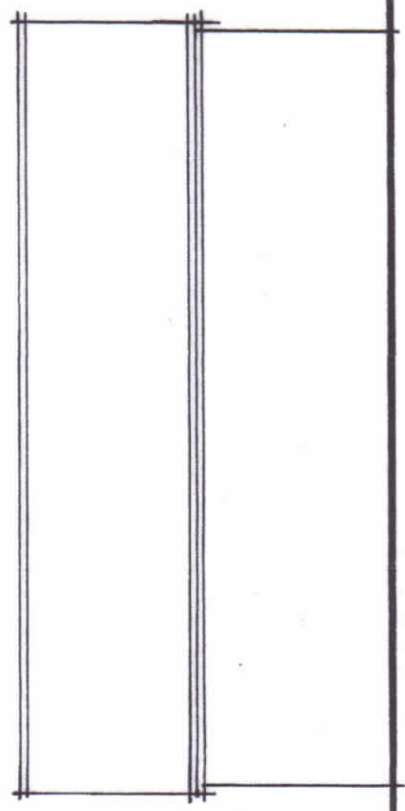


LOUNGE SIDE

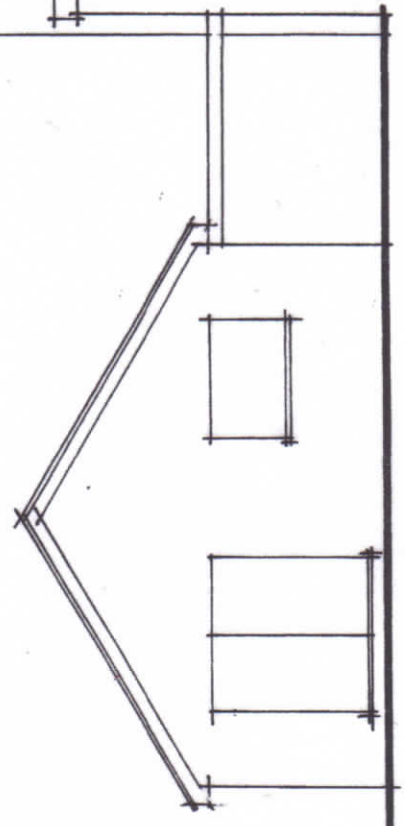


REAR

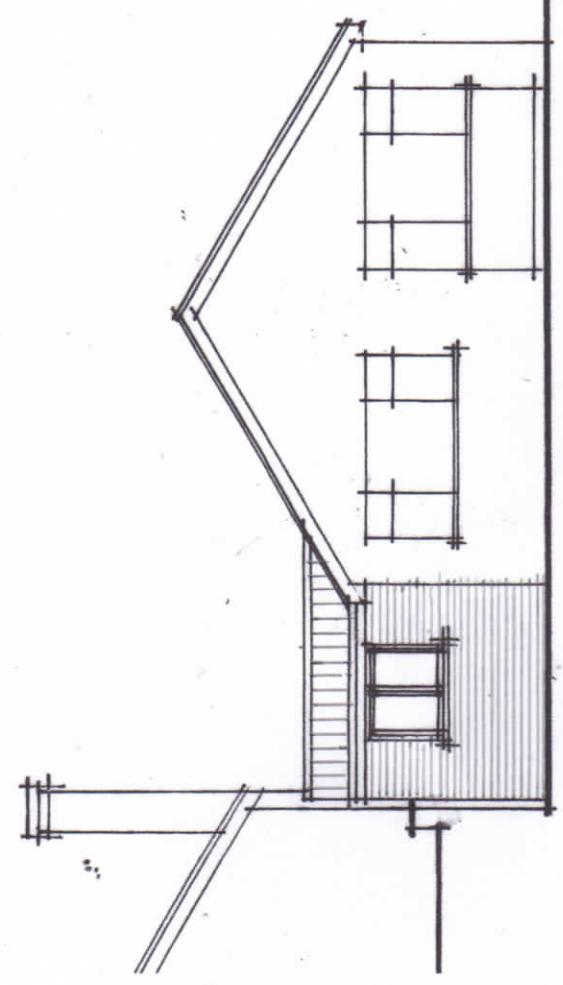

PROPOSED FRONT

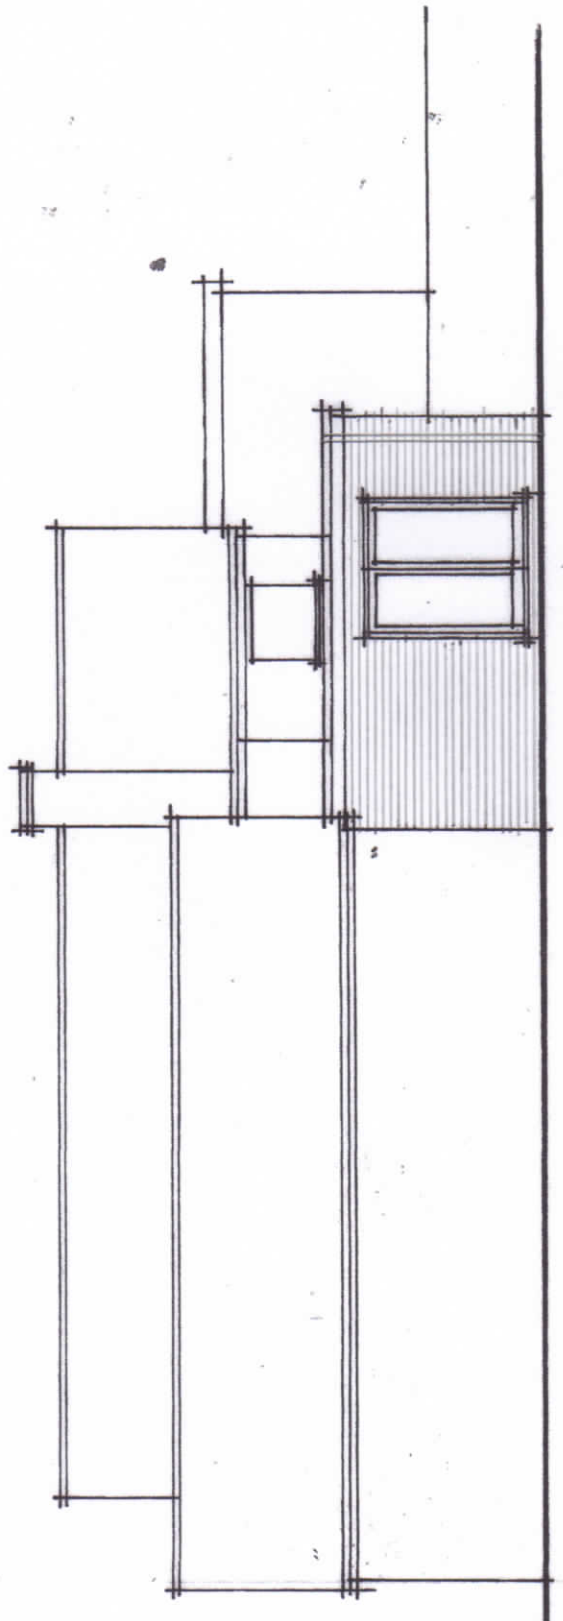

LOUNGE SIDE

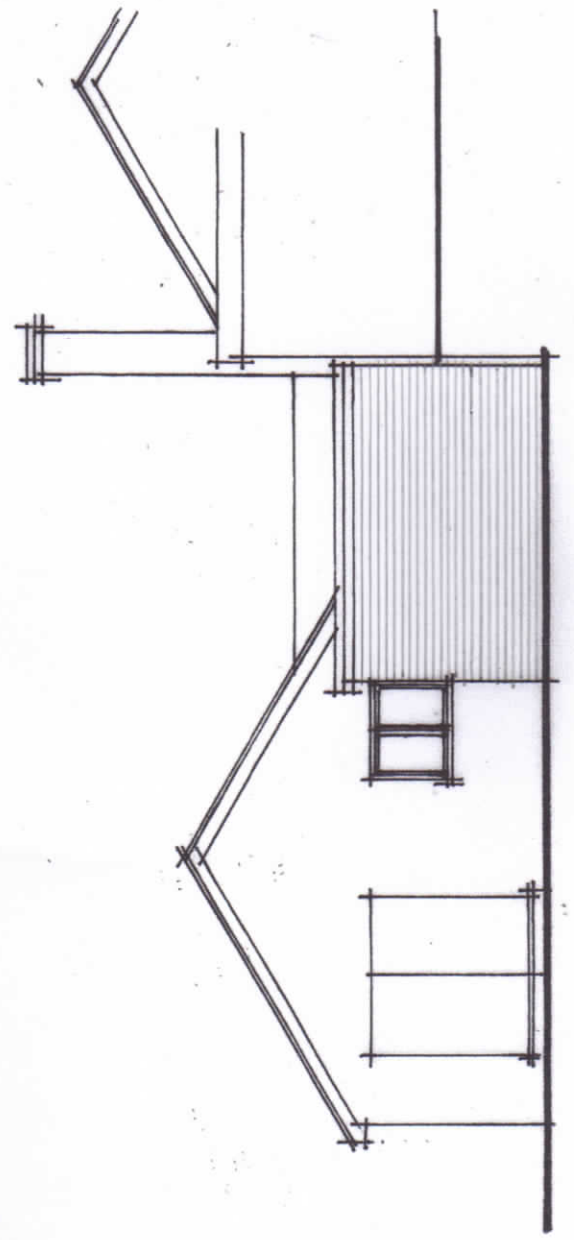

REAR

PROPOSED EXTENSION TO BUNGALOW AT  
12, LAMBOURNE GARDENS, WOODTHORPE  
Dwg No. 1 ~ ELEVATIONS  
SCALE 1:100 MARCH 2024




ALAN K GOODWIN  
Architectural and Development  
Consultant


20 Easthorpe Street  
Ruddington,  
Nottingham,  
NG11 6LA

Mobile: 07957 943396

E Mail: bigal20@gmail.com

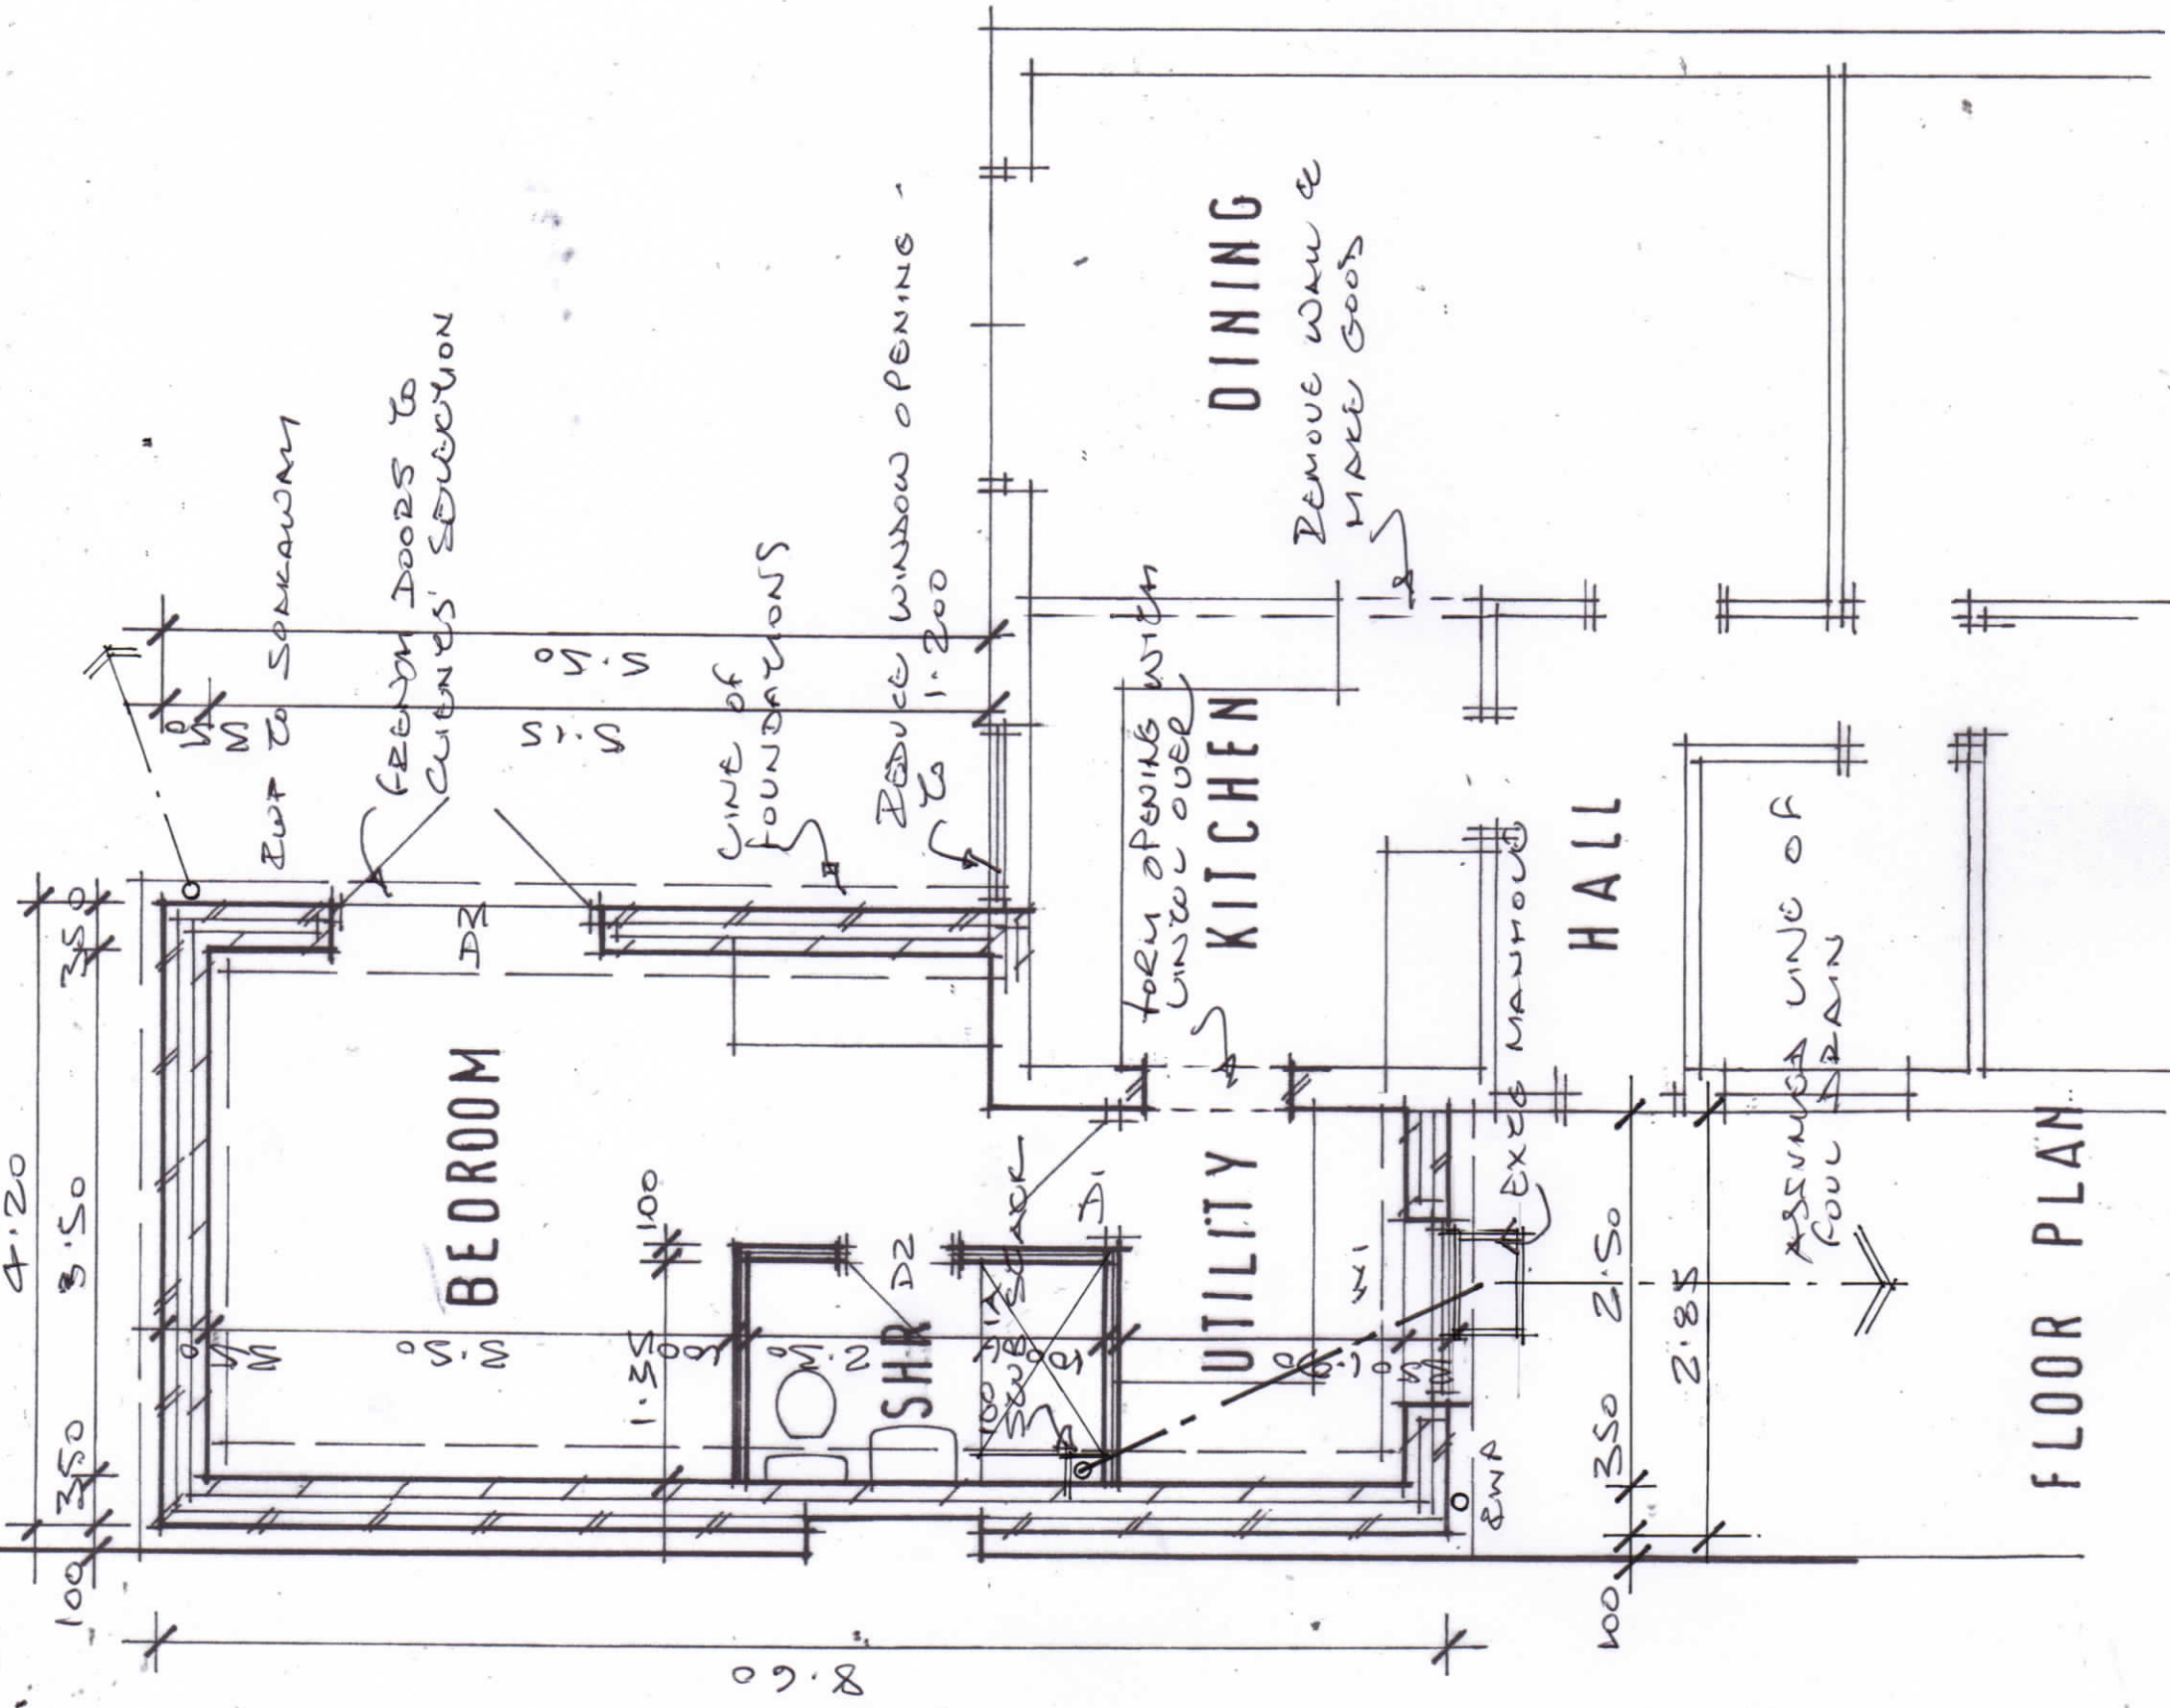

FLOOR PLAN

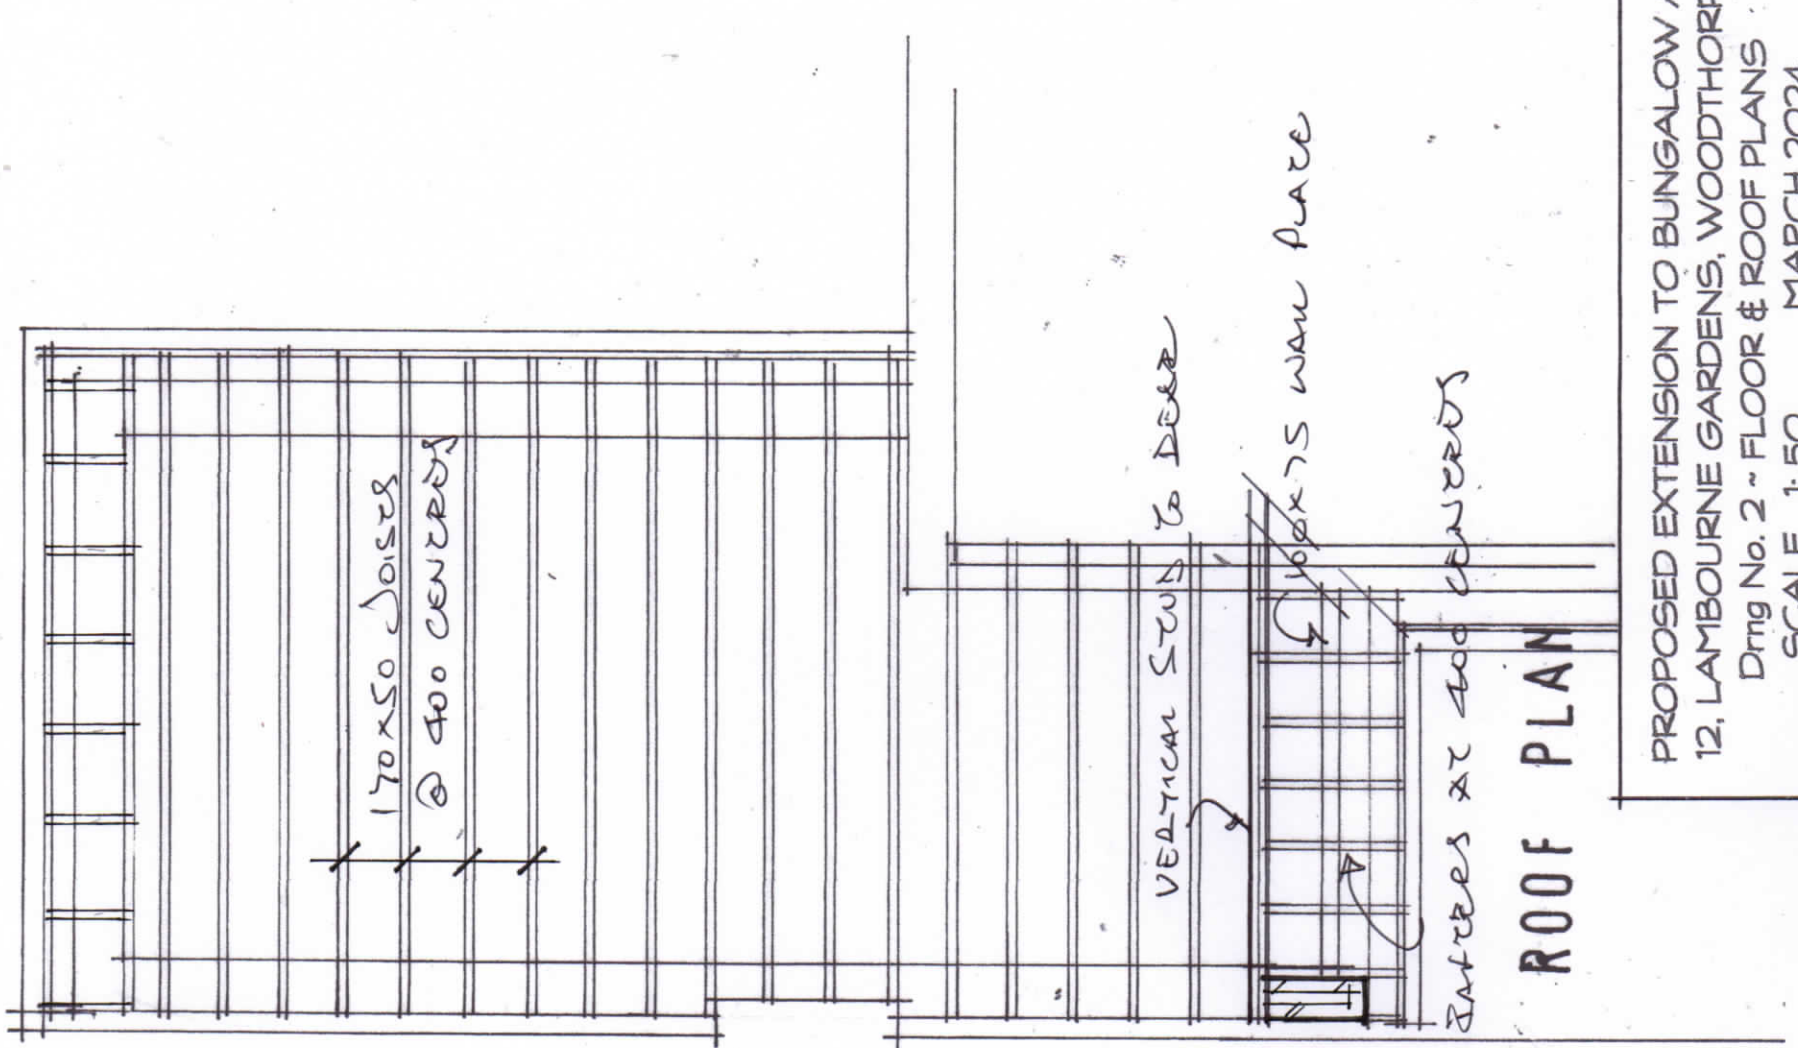

ROOF PLAN

PROPOSED EXTENSION TO BUNGALOW AT  
 12, LAMBOURNE GARDENS, WOODTHORPE  
 Dmg No. 2 ~ FLOOR & ROOF PLANS  
 SCALE 1:50 MARCH 2024



ALAN K GOODWIN  
 Architectural and Development  
 Consultant  
 20 Easithorpe Street  
 Ruddington,  
 Nottingham,  
 NG11 6LA  
 Mobile: 07957 943396  
 E Mail: bigag20@gmail.com