


**EXISTING SCHEMATIC GROUND FLOOR PLAN.**

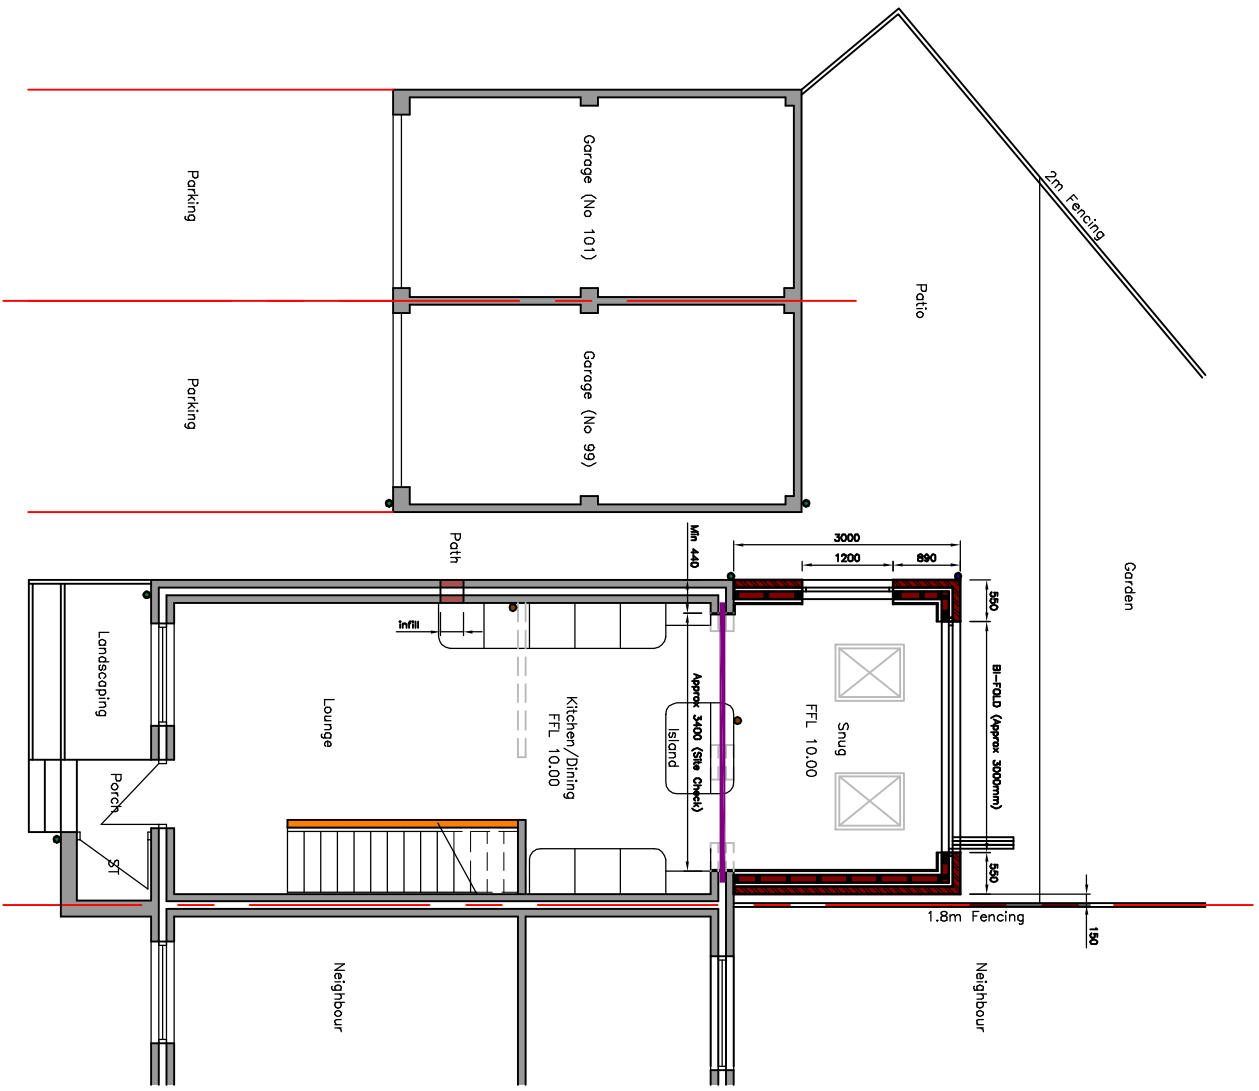

**PROPOSED SCHEMATIC GROUND FLOOR PLAN.**

**PLANNING & BUILDING REGULATIONS DATA**

PROJECT  
**EXTENSION AND ALTERATIONS TO  
 No 99 TALBOT ROAD, SUDBURY,  
 SUFFOLK, CO10 1WD.**

CLIENT  
**MR G BOWERN.**

TITLE  
**EXISTING AND PROPOSED  
 GROUND FLOOR PLANS.**

SCALE  
**1:100**

DATE  
**03/24.**


JOB No.  
**GB/99TR/2024**

DRG. No.  
**PL03**

REVISION  
 .

**1StopArchitectural**

<https://1stoparchitectural.co.uk>

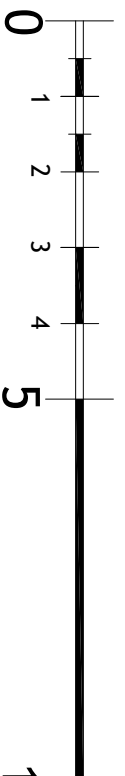

Scale 1:100

10 (metres)