


- Notes
1. Do not scale this drawing except for Local Authority planning purposes
  2. All dimensions must be checked on site by the contractor prior to commencement of the works.


Client Approval

23	A - Approved				
24	B - Approved with comments				
25	C - Do not use				

Rev.	Revision Note/Purpose of Issue	Drw By	Date	Chk By	Date
P01	First issue as PLANNING	YM	25.02.24	-	25.02.24

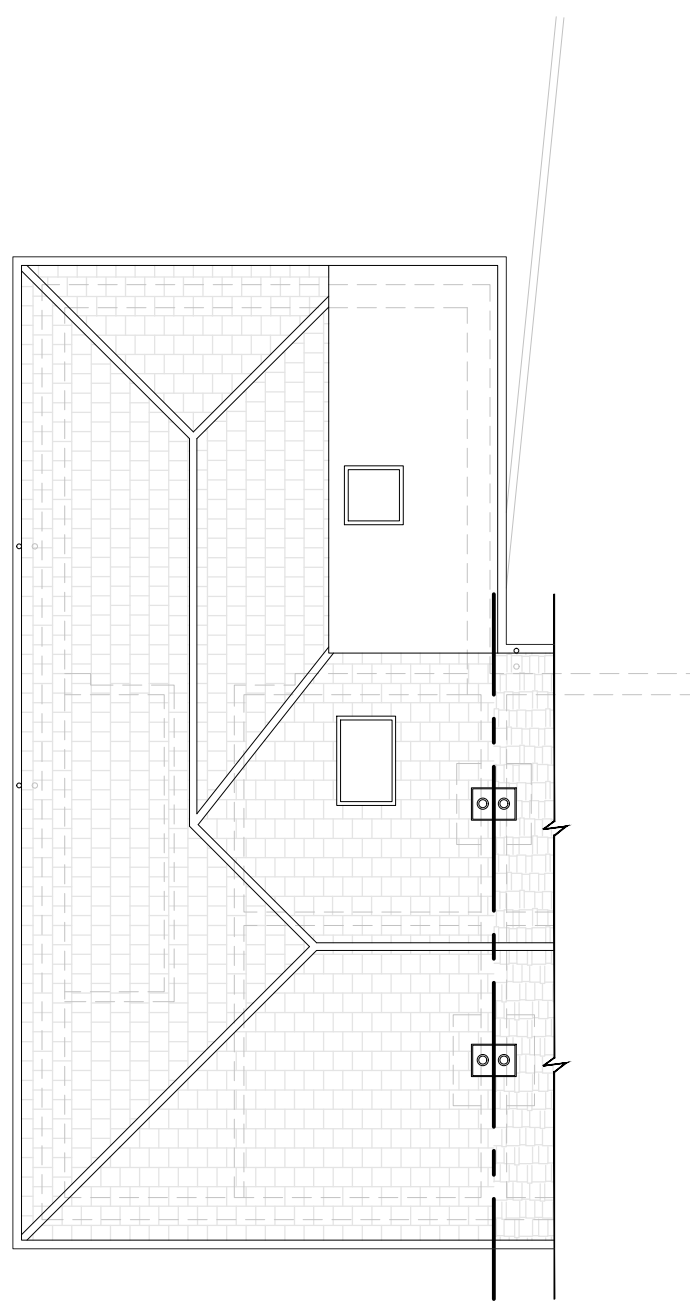

**Existing Roof Plan**

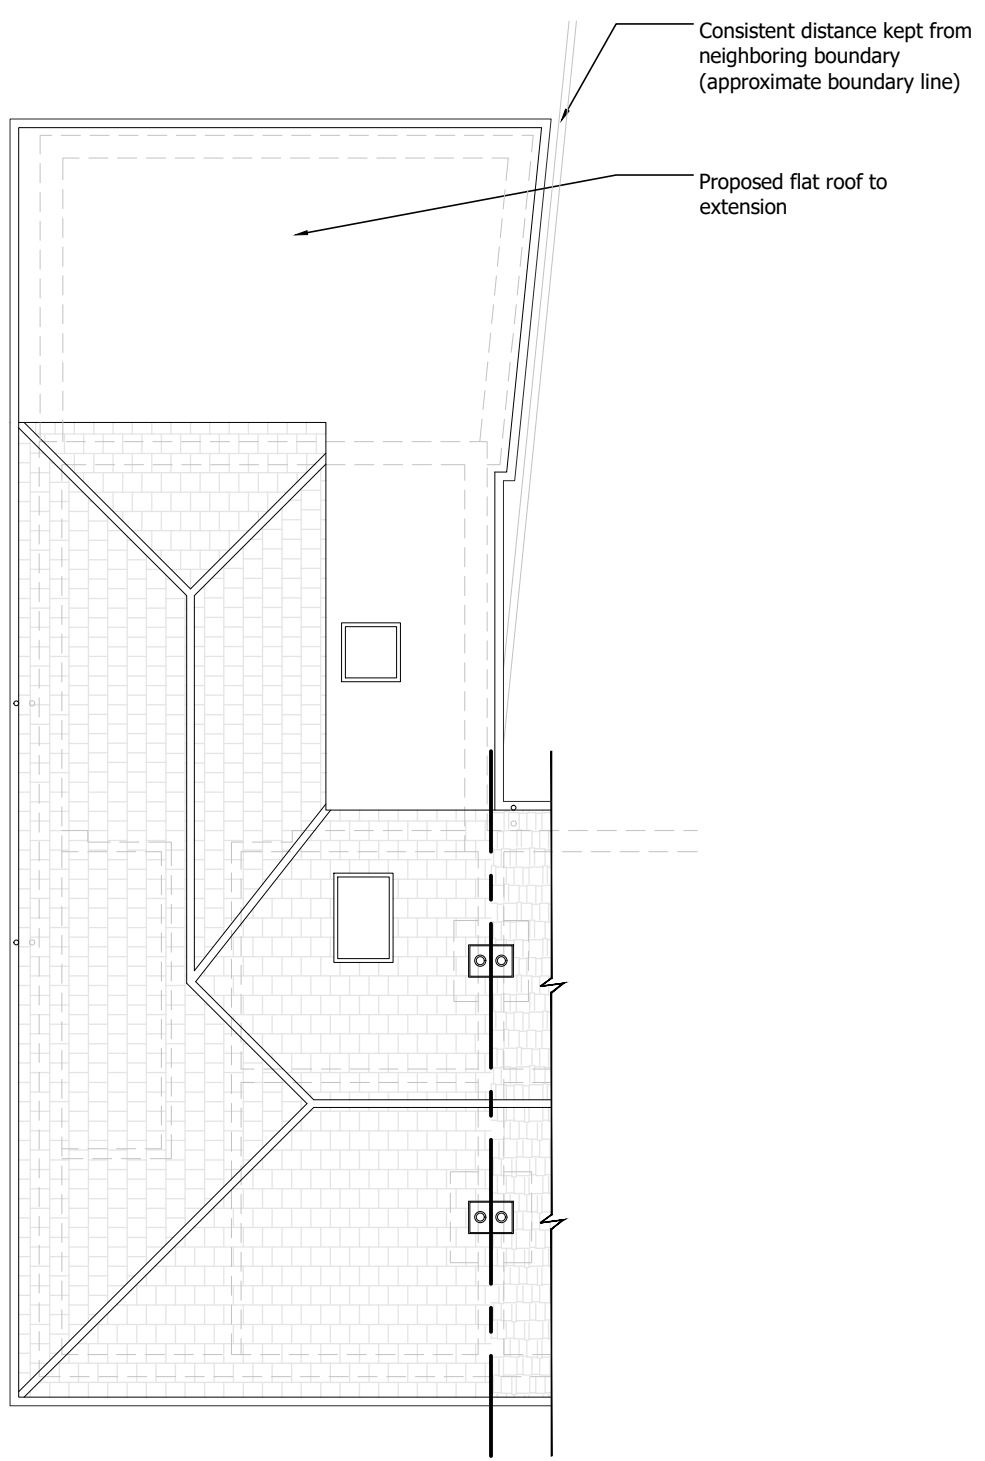

**Proposed Roof Plan**

**Dean Pfeffer**  
 29 Privett Rd  
 Waterlooville  
 PO7 5HJ

Drawing title						<b>Existing &amp; Proposed Floor Plans</b>					
Drawn	Date	Checked	Date	Scale at A3							
YM	Feb 24	-	Feb 24	1:100							
Drawing No.				Rev.							
0011				P01							
Purpose of Issue						PLANNING					