


### Existing Site Plan

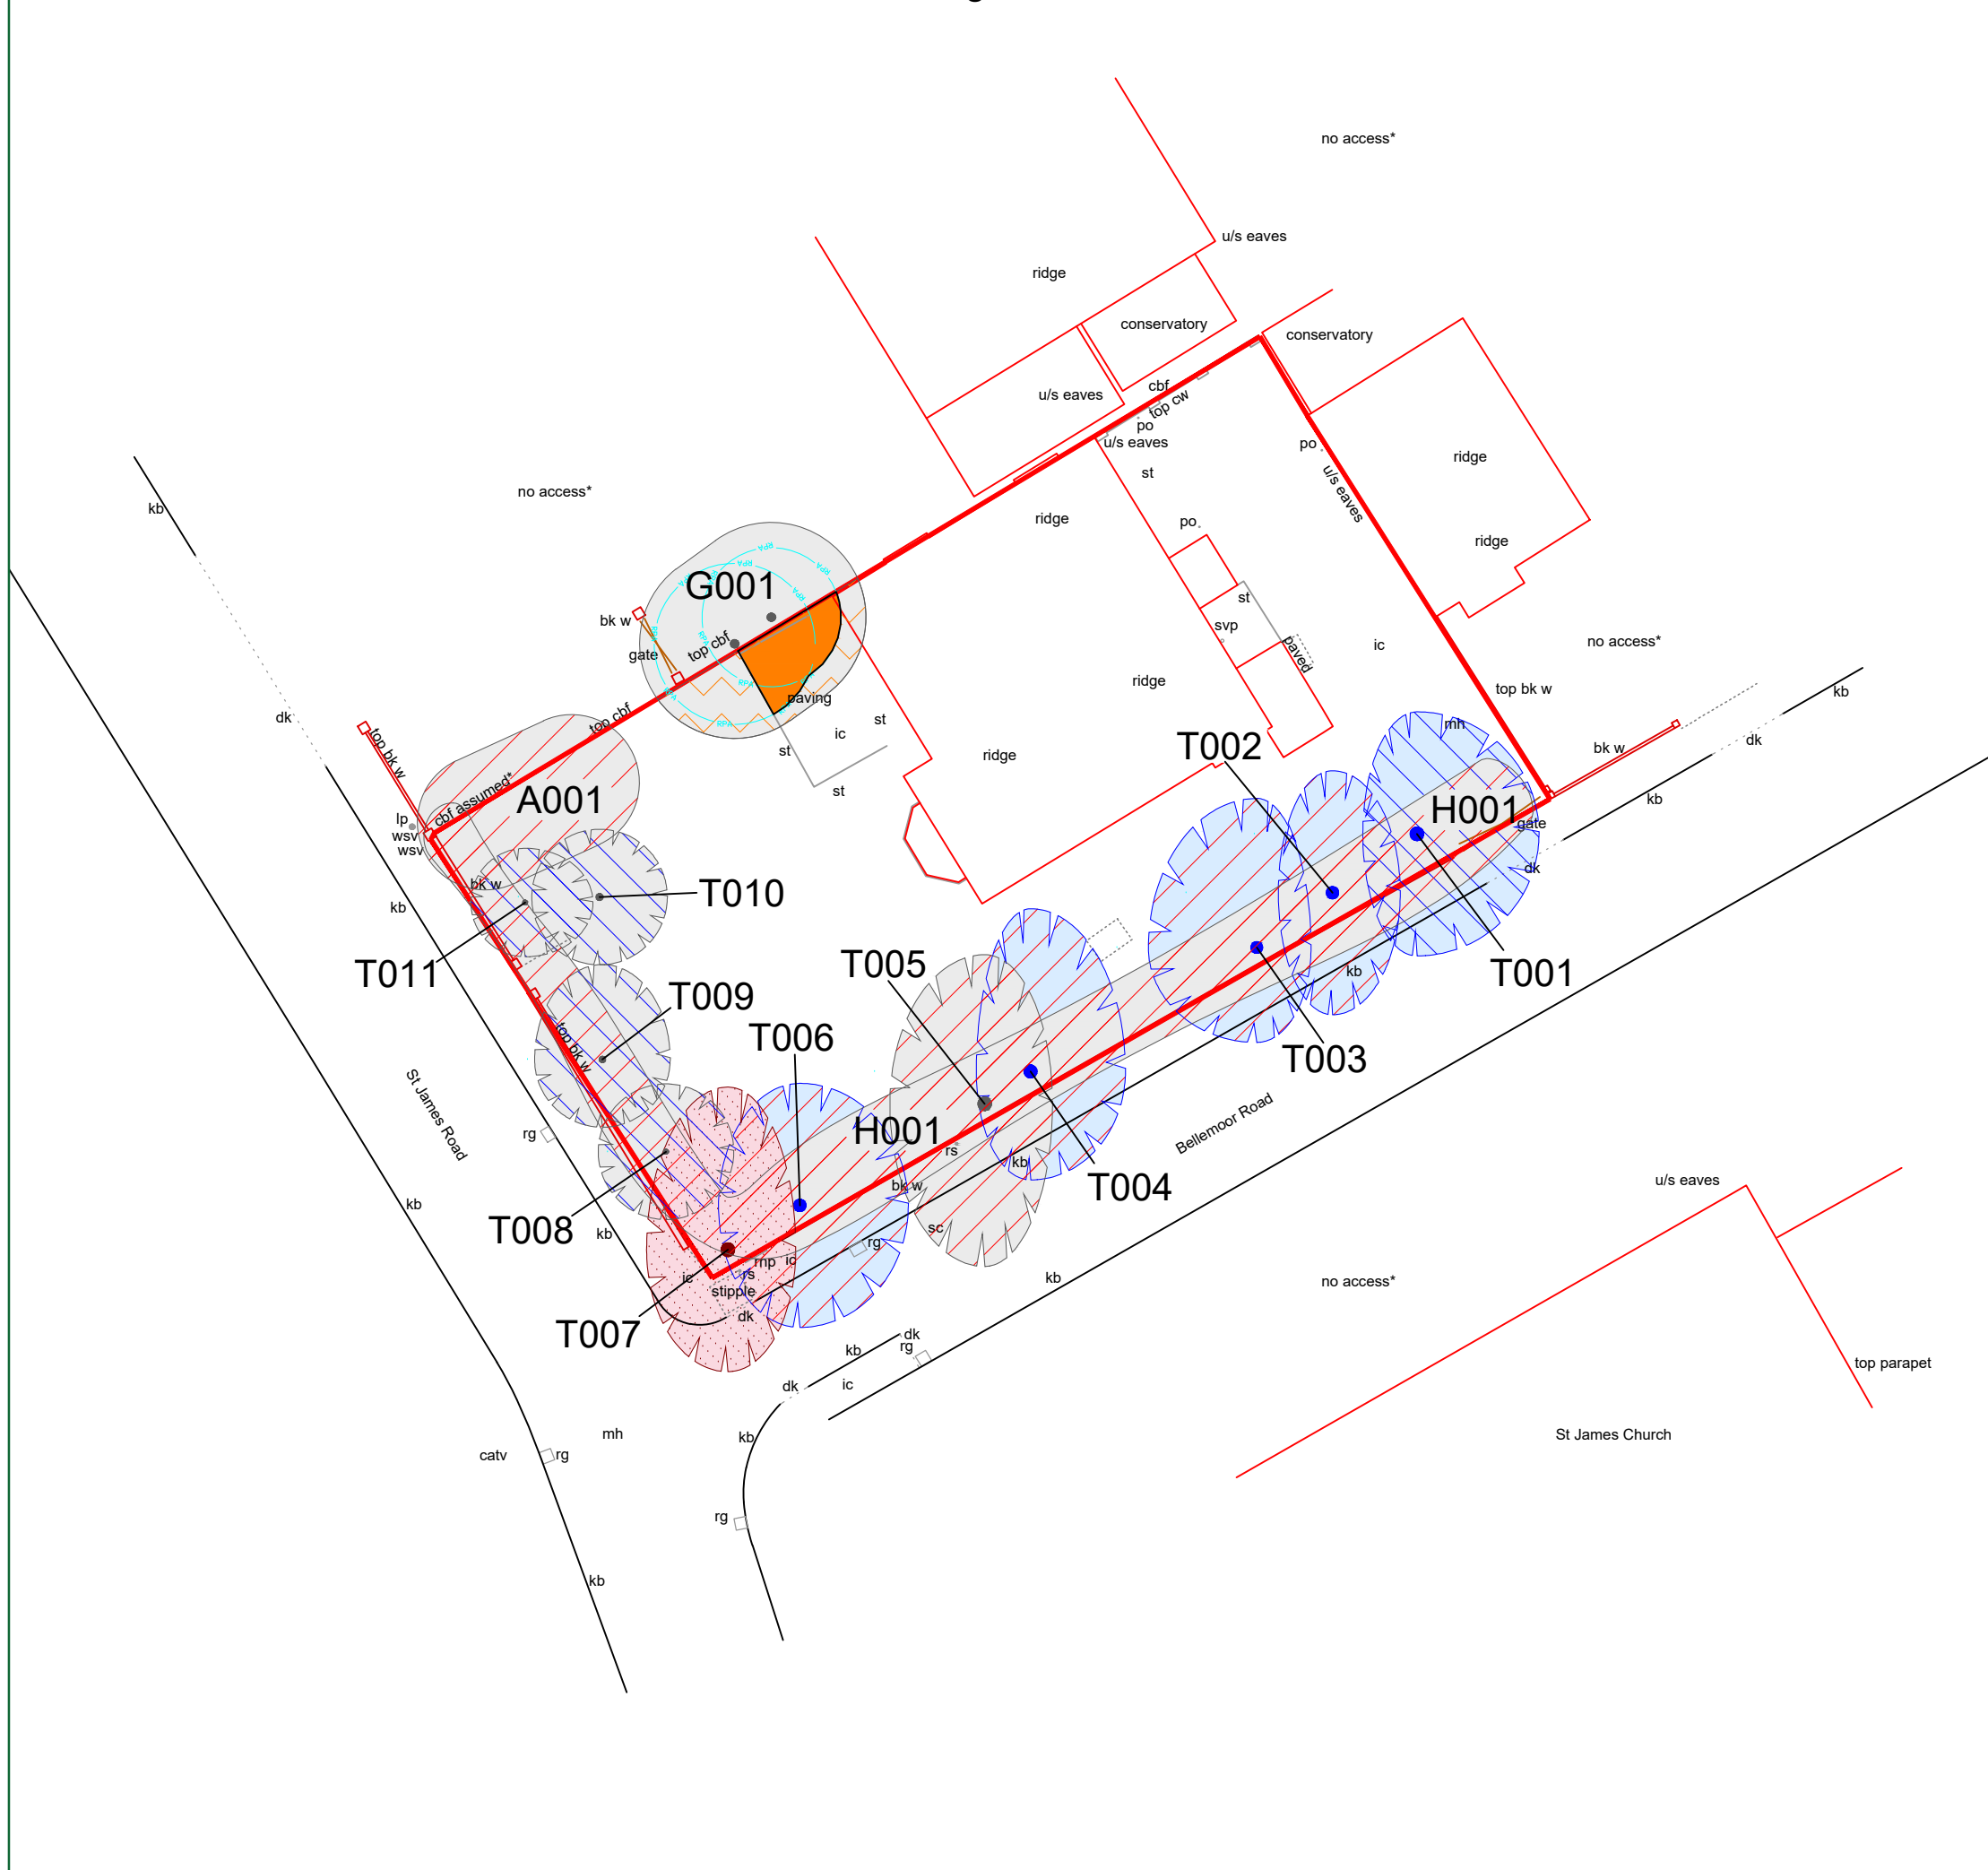

### Proposed Site Plan




### CATEGORY AND DEFINITION

Trees unsuitable for retention	
Category U	Those in such condition that they cannot realistically be retained as living trees in the current land use for longer than 10 years
Trees to be considered for retention	
Category A	Trees of high quality with an estimated remaining life expectancy of at least 40 years
Category B	Trees of moderate quality with an estimated remaining life expectancy of at least 20 years
Category C	Trees of low quality with an estimated remaining life expectancy of at least 10 years, or young trees with a stem diameter below 150mm

### NOTE:

Hayden's Arboricultural Consultants were provided with a Topographical Survey but these do not always show the positions of all the trees/features on site. The locations of any additional features have been fixed using GPS. As such the position of the trees/landscape features should not be taken as exact but gives a fair distribution of their locations on site.

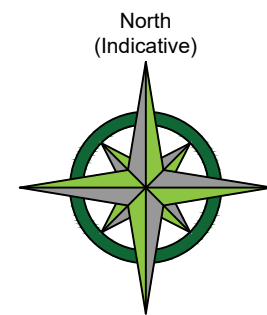

### LEGEND


	Existing Tree/Feature BS 5837:2012 Category B
	Existing Tree/Feature to be removed to allow for development BS 5837:2012 Category B
	Tree removal approved via section 211 notification ref: 22/00011/TCA (T001)
	Existing Tree/Feature BS 5837:2012 Category C
	Existing Tree/Hedge to be crown lifted to allow for development
	Existing Tree/Feature to be removed to allow for development BS 5837:2012 Category C
	Tree removal approved via section 211 notification ref: 21/00092/TCA (T008, T009, T010, T011)
	Line of Root Protection Area (RPA) - calculated following guidelines set in BS 5837:2012
	Line of proposed Root Pruning
	Existing Tree/Feature to be Removed BS 5837:2012 Category U
	Existing fencing to act as Tree Protection
	Existing raised patio to be carefully demolished. Foundations most likely to have precluded root growth from G001

20/06/22 HVB Based on Solent Surveys drg no. 14491 - S1

Rev: Date: By: Revision:

The position, condition, and dimensions of the trees are based on a site survey undertaken on 26/05/22

"The original of this drawing was produced in colour - a monochrome copy should not be relied upon"

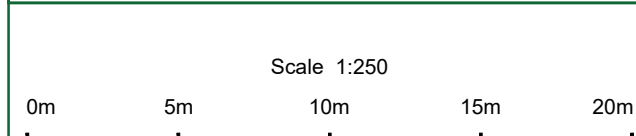

© HAYDEN'S 2022  
 5 Moseleys Farm Business Centre  
 Fornham All Saints,  
 Bury St Edmunds  
 Suffolk IP28 6JY  
 Head Office: 01284 765391  
 Southern Office: 01722 657423  
 Email: info@treesurveys.co.uk

www.treesurveys.co.uk

Client: Dot Architecture Drawing Title: Prelim AIA

Site: 146 St. James Road, Southampton, Hampshire, SO15 5LZ

Date: 20/06/22 Drawn By: HVB Cad File Ref: C:\i\Pro\9577-D-AIA

Scale: 1:250 (A2) Checked By: NH Drawing No: 9577-D-AIA Rev: -