



3
Second Floor Plan
 Scale: 1:200

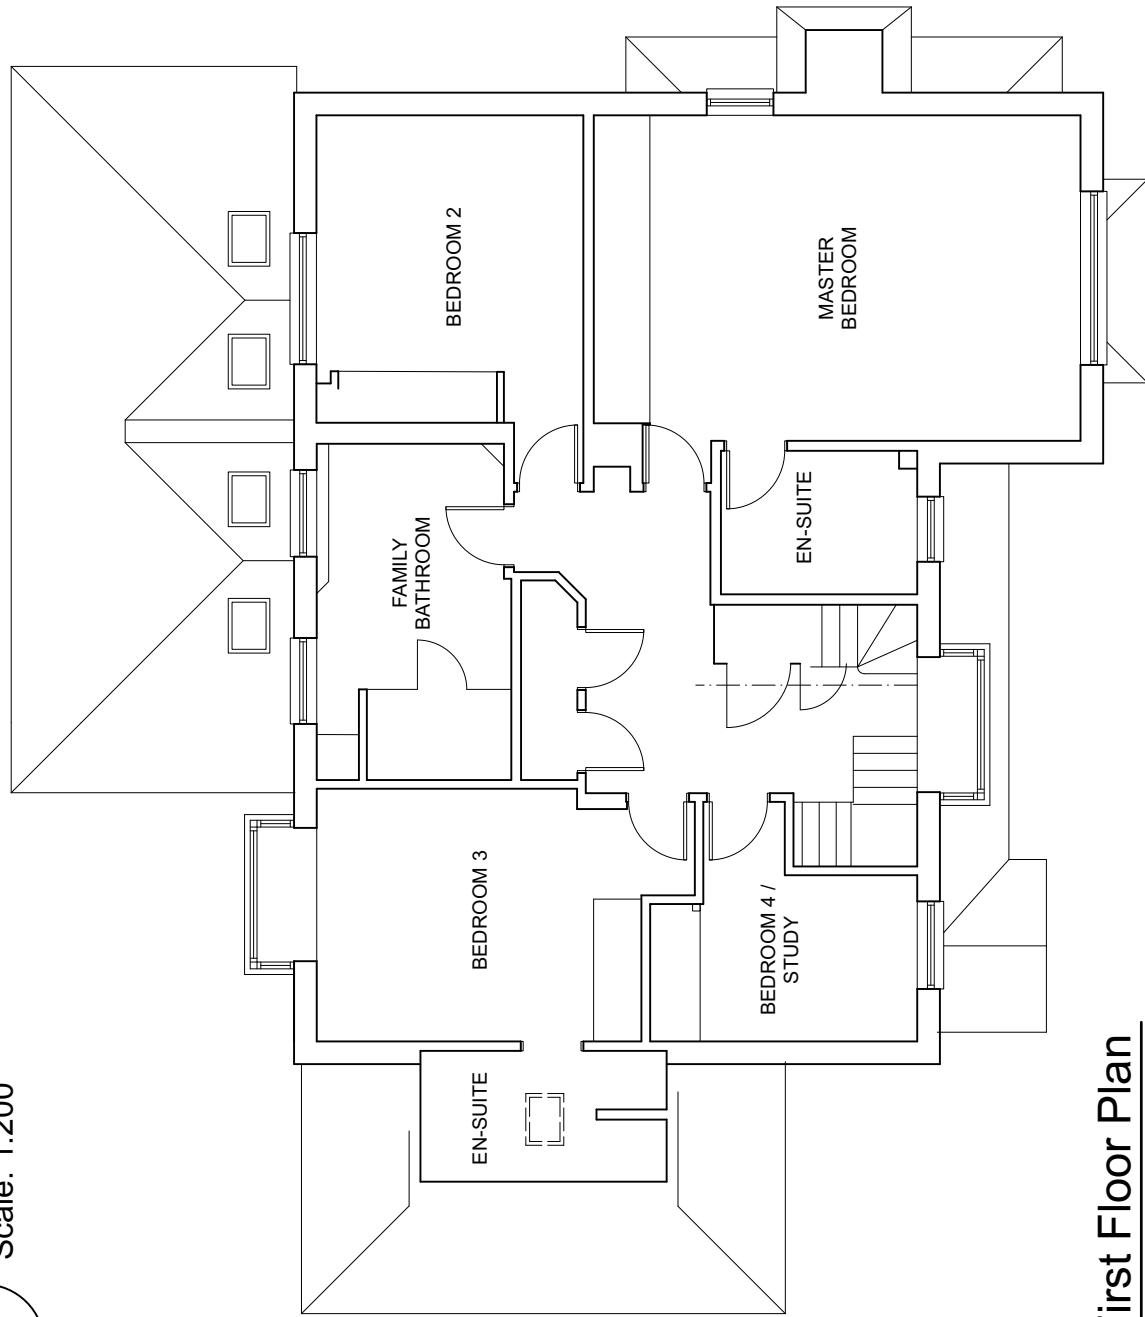

2
First Floor Plan
 Scale: 1:100

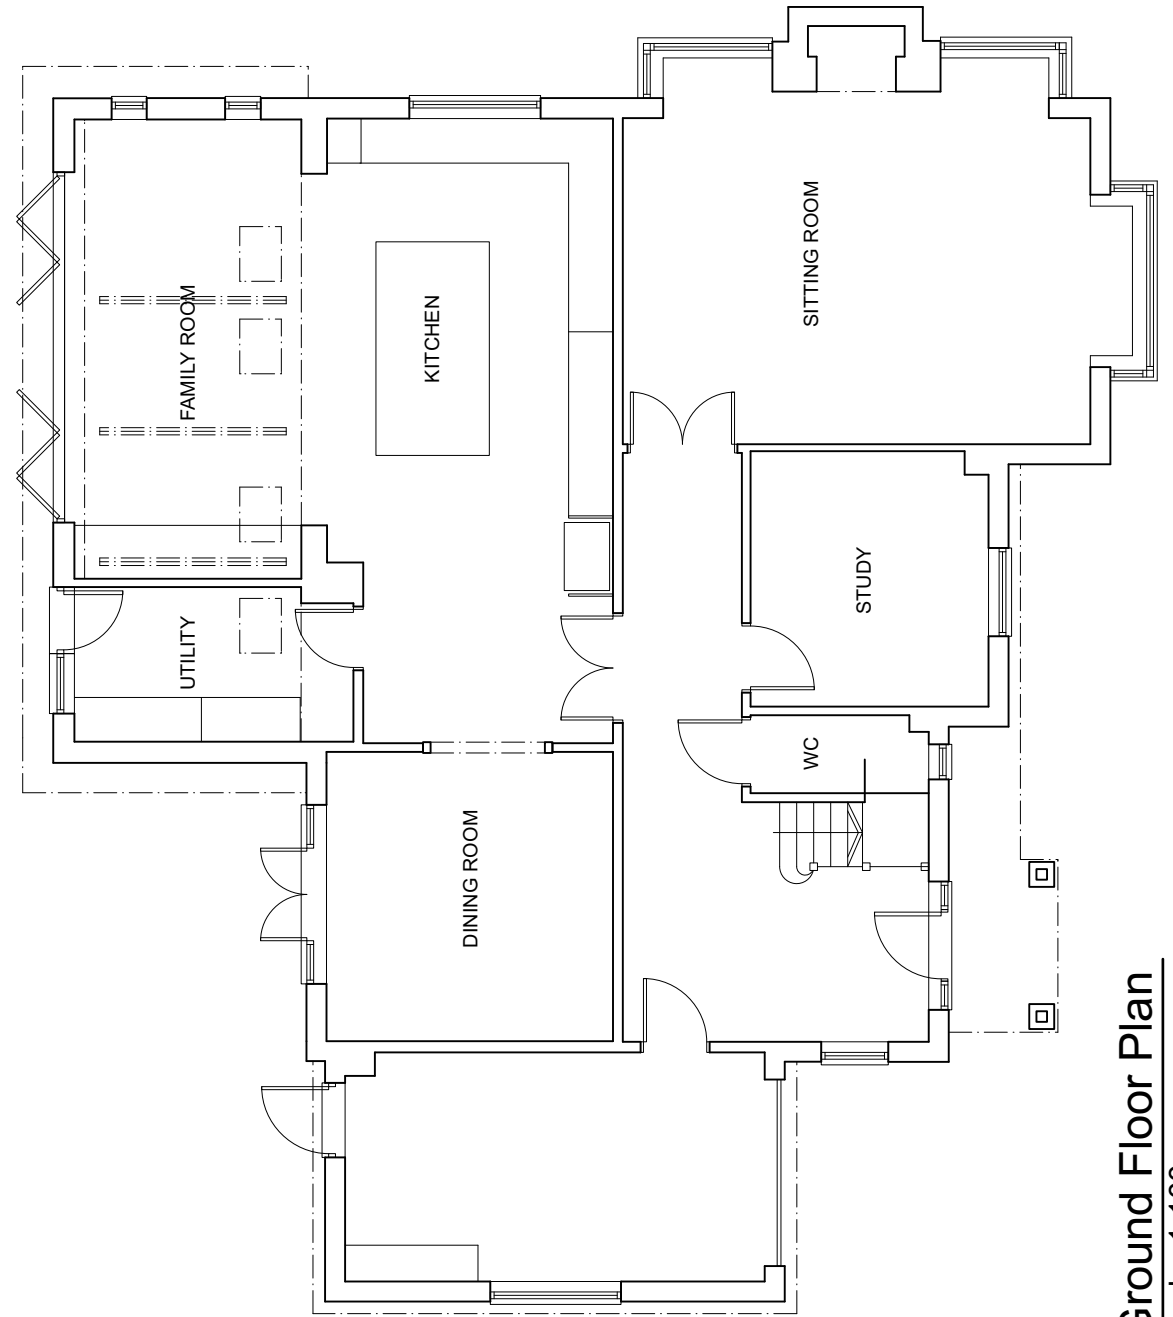

1
Ground Floor Plan
 Scale: 1:100


Baillieu Architects

Waterfield House, Mill Lane, Headley, Hampshire, GU35 0PD
 T: 01428 713397
 E: info@baillieuarchitects.com
 W: www.baillieuarchitects.com

Sarah Baillieu Architects Ltd (Reg No 04437389) retains the copyright to all the information within this drawing.

This drawing is to be read in conjunction with all consultant's drawings, details and specifications.
 All dimensions are to be checked on site prior to any commencement of building works.
 Any discrepancies to be reported to the Architects prior to implementation.

NOTES:

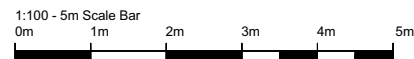

REVISION:

Date	Rev	Description

JOB TITLE:

Calenzana

DRAWING STATUS:

Planning

SITE ADDRESS:

Calenzana, Frith End Road, Frith End, Bordon, Hants. GU35 0RA

DWG TITLE:

Existing Floor Plans

DWG NO.

E01

REV.

DATE:

12/03/2024

SCALE:

1:50 @ A3