
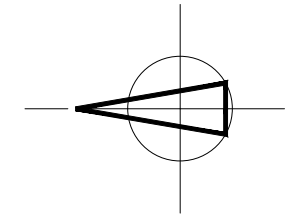


This drawing is the Copyright of Richard Mazillius and may not be altered or reproduced in any way without written permission of Richard Mazillius.

Written dimensions supersede scaled dimensions. All dimensions to be checked on site by the Contractor before commencement of the works or before components are fabricated.

This drawing is to be used only for the purposes intended and as described in the drawing title box.

This drawing to be read in conjunction with all other project drawings, including other appointed Consultant drawings as applicable to the project.

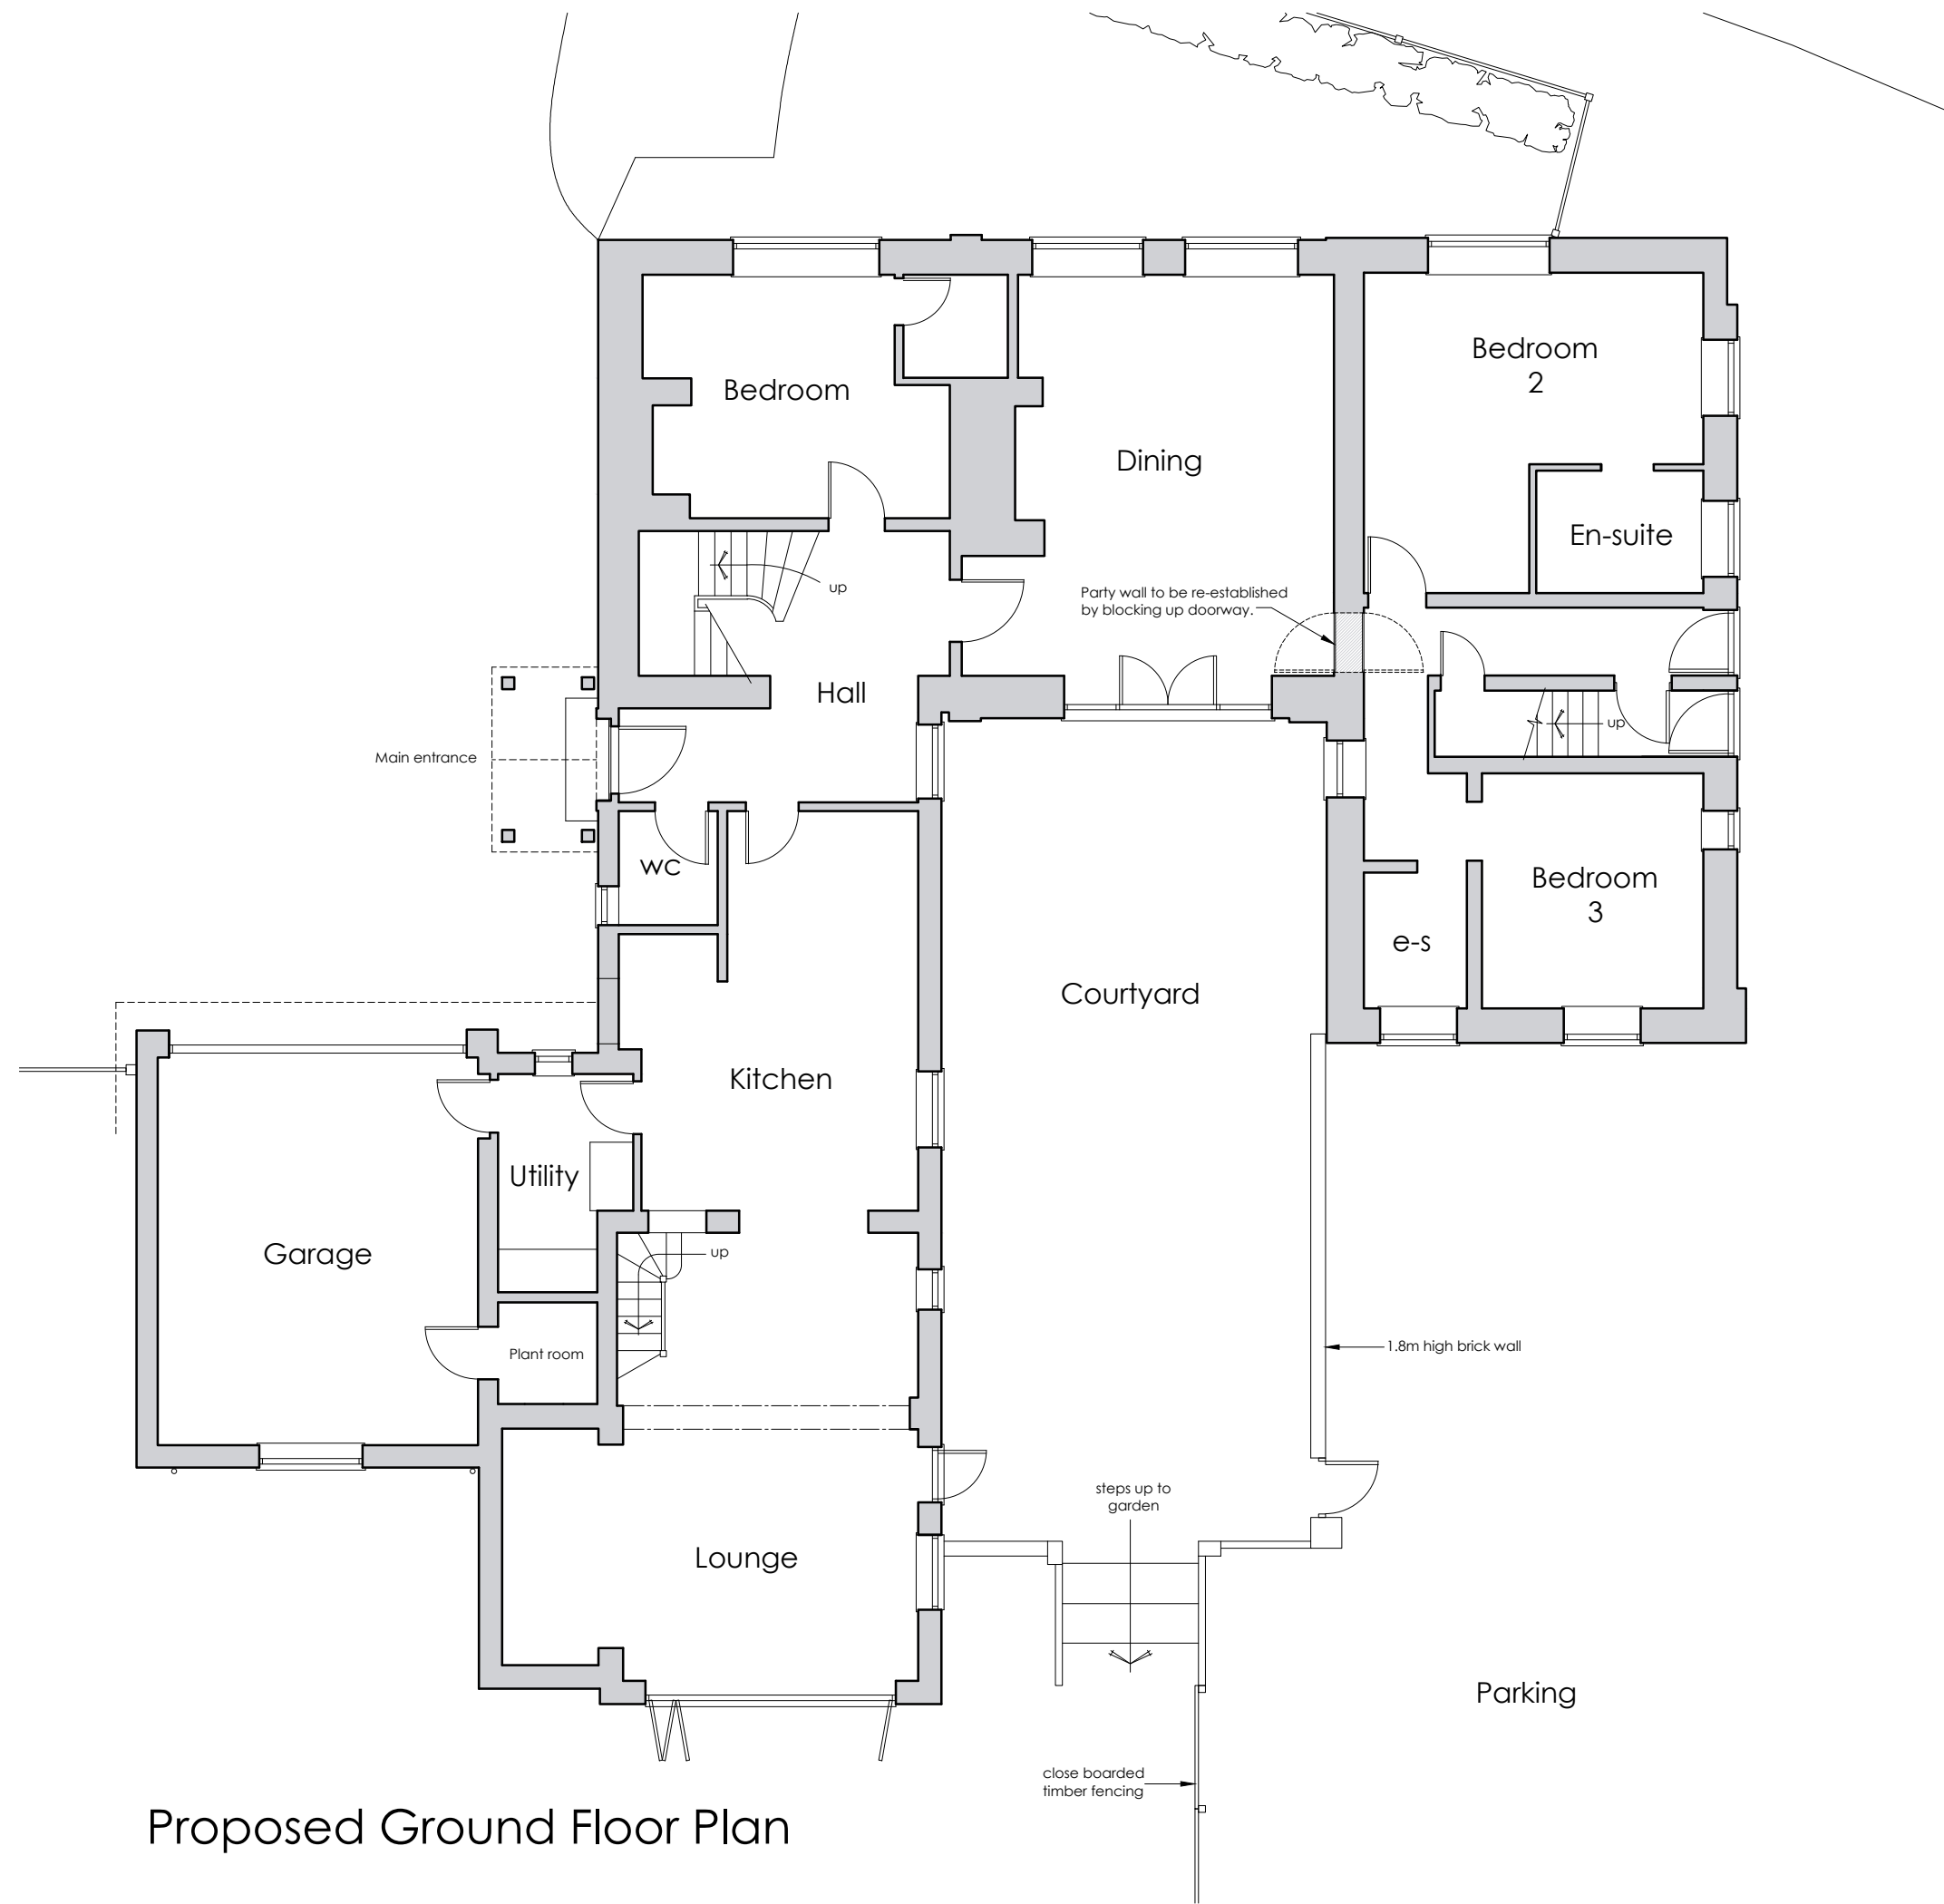

Scale Legend



Revision	Date	Description
----------	------	-------------



Richard Mazillius
Architecture

1 Kings Road, Binstead, Ryde, Isle of Wight, PO33 3RX
tel: 01983 616352 mobile: 07881 651766 e-mail: info@richardmazillius.co.uk

Client Mr & Mrs T Jones

Project Rooks Hill, and Nos 51 & 52 Lavant Road
Mid Lavant
Chichester
PO18 0BQ

Drawing Title
PROPOSED GROUND FLOOR PLAN

Scale	Date	Drawn
1:100 @ A3	May 2023	m

Project No.	Drawing No.	Revision
23013	104	A

Proposed Ground Floor Plan