


ROSEHILL BARN, SO21.

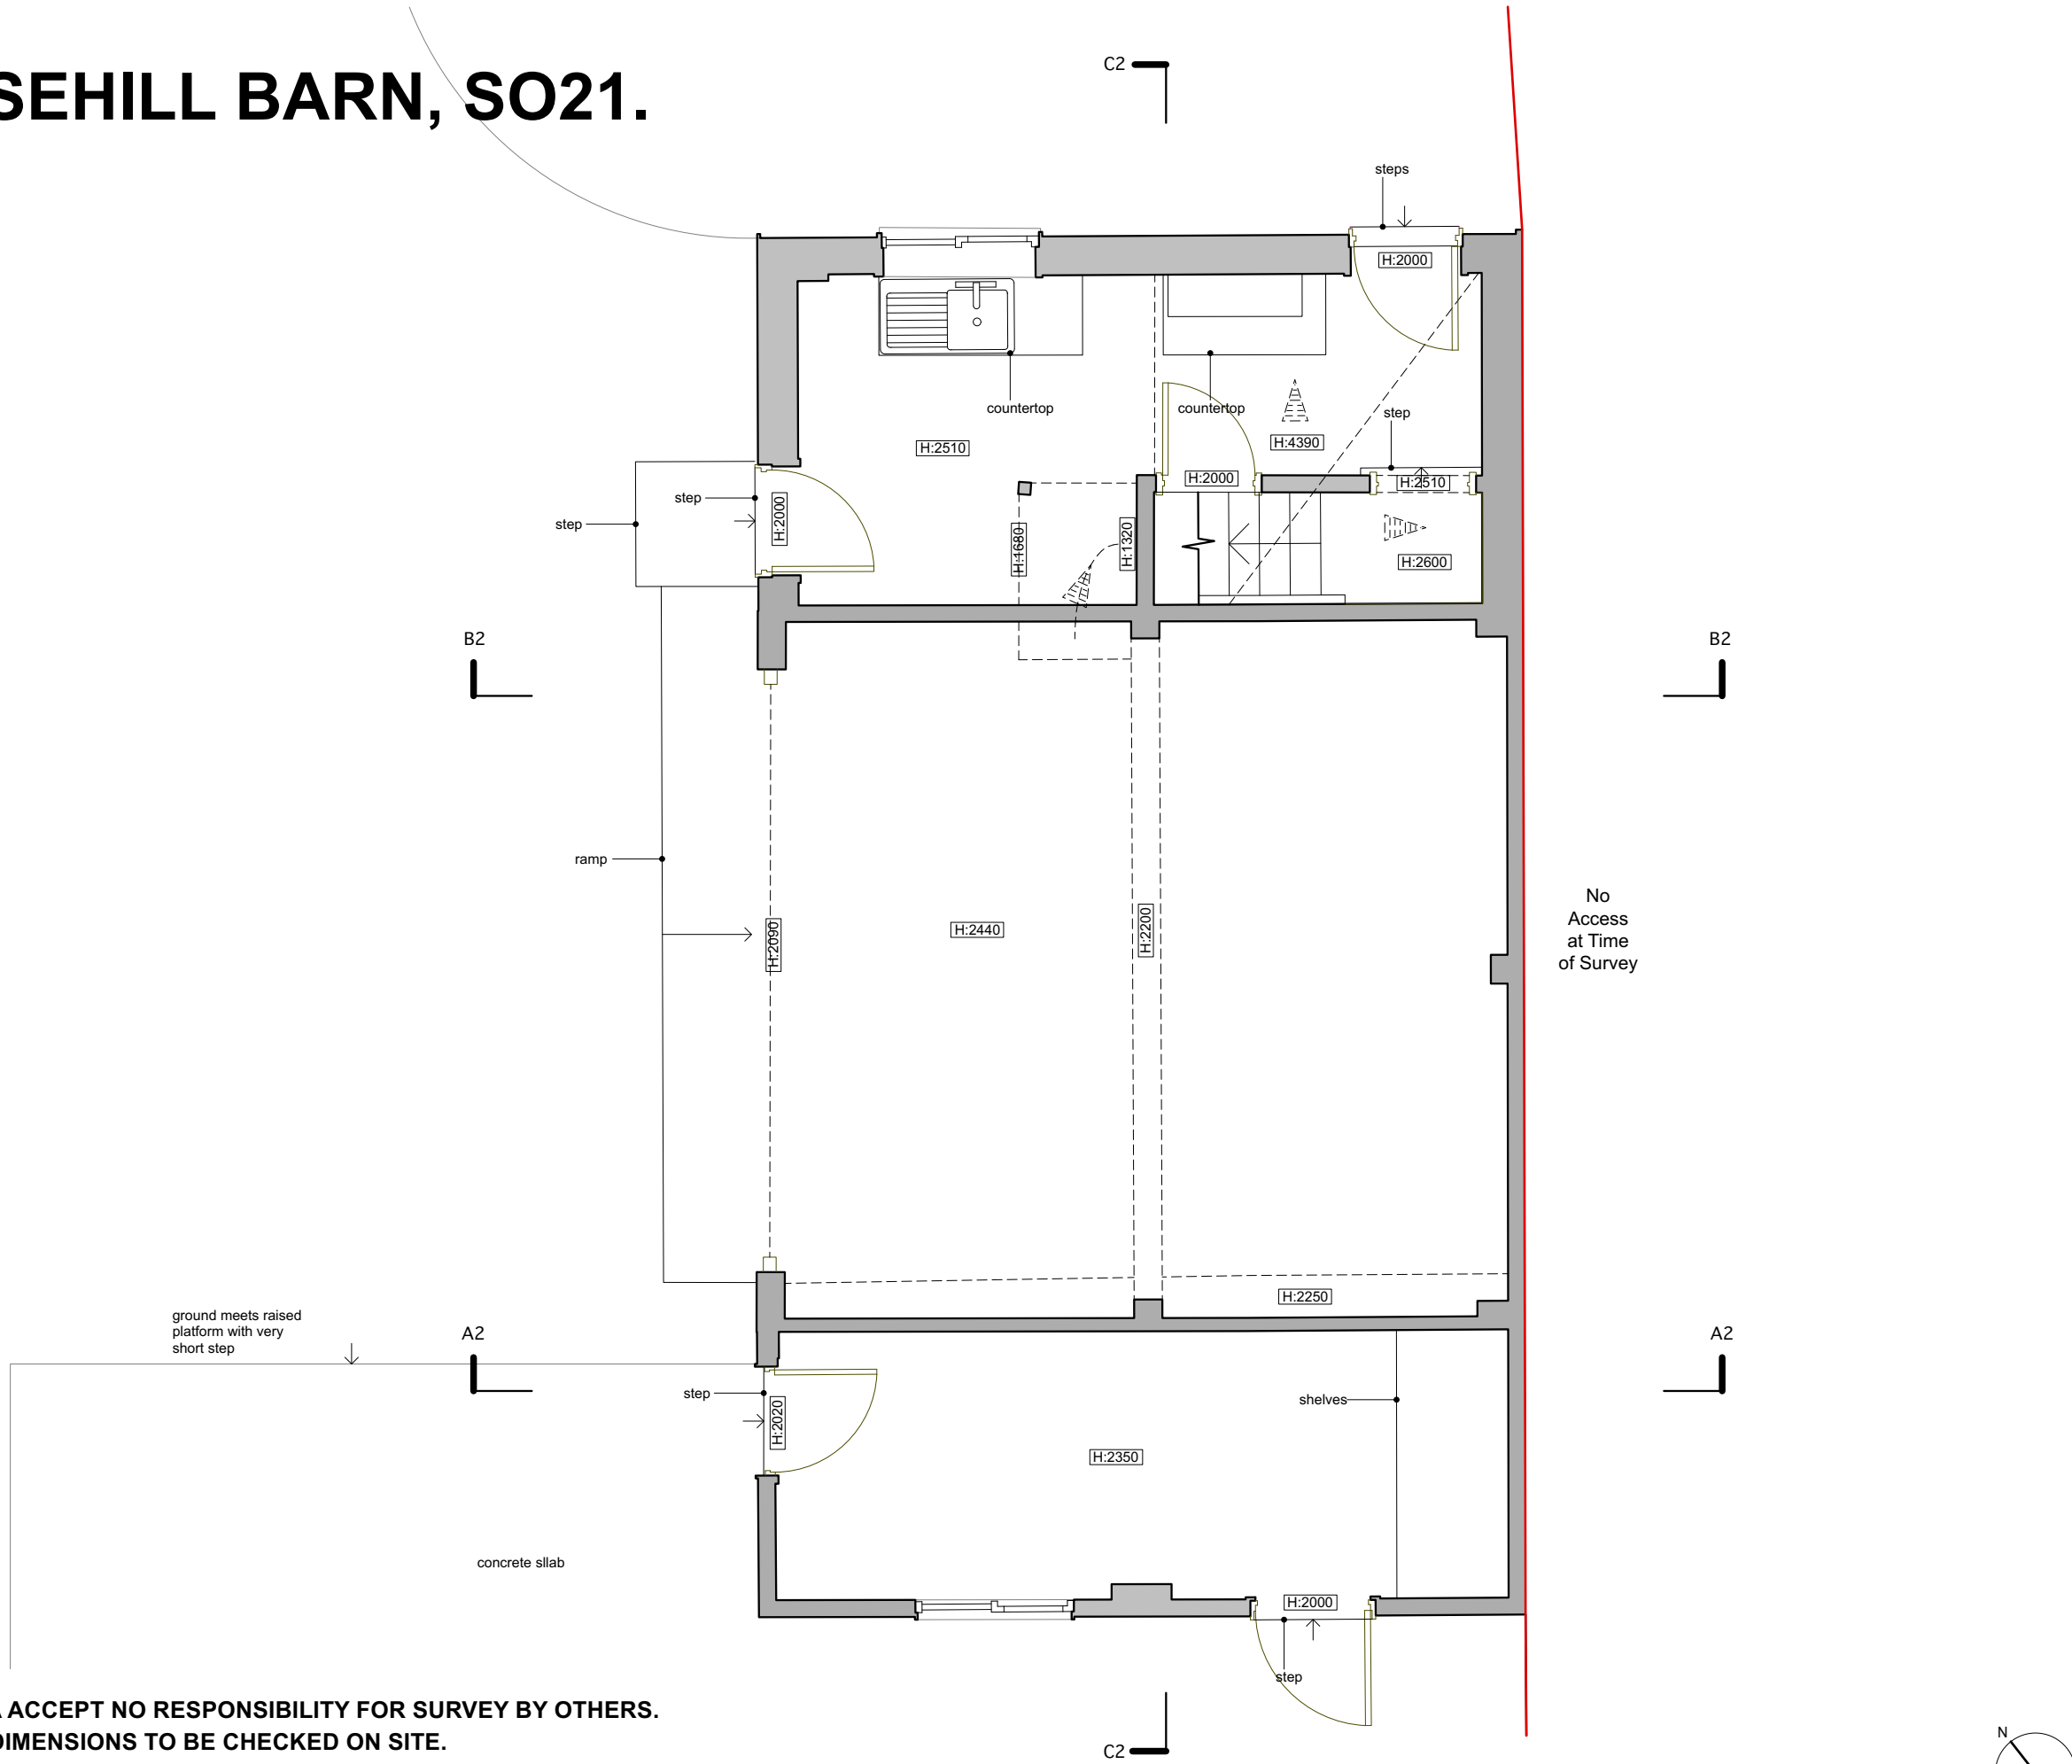

No Access
at Time
of Survey

ground meets raised platform with very short step

concrete slab

**N.B. LAHA ACCEPT NO RESPONSIBILITY FOR SURVEY BY OTHERS.
N.B. ALL DIMENSIONS TO BE CHECKED ON SITE.**

GROUND FLOOR AS EXISTING 1:50 @ A3 (ANNEX)

revision	date	drawn	description
LA HALLY ARCHITECT			
11 CHARLECOTE MEWS STAPLE GARDENS WINCHESTER, SO23 8SR		01962 843 500 design@lahally.com www.lahally.com	
DRAWING STATUS: ISSUED FOR PLANNING SUBMISSION			
client	MR. GRIFFITHS		
job	ROSEHILL BARN, SO21.		
drawing	EXISTING GROUND FLOOR PLAN		
date	drawn	scale	drawing no.
MAR 2024	RMA/HNM	1:50 @ A3	792.SU.201

