


GROUND FLOOR PLAN

Proposed Porch
External building footprint 2.96m²

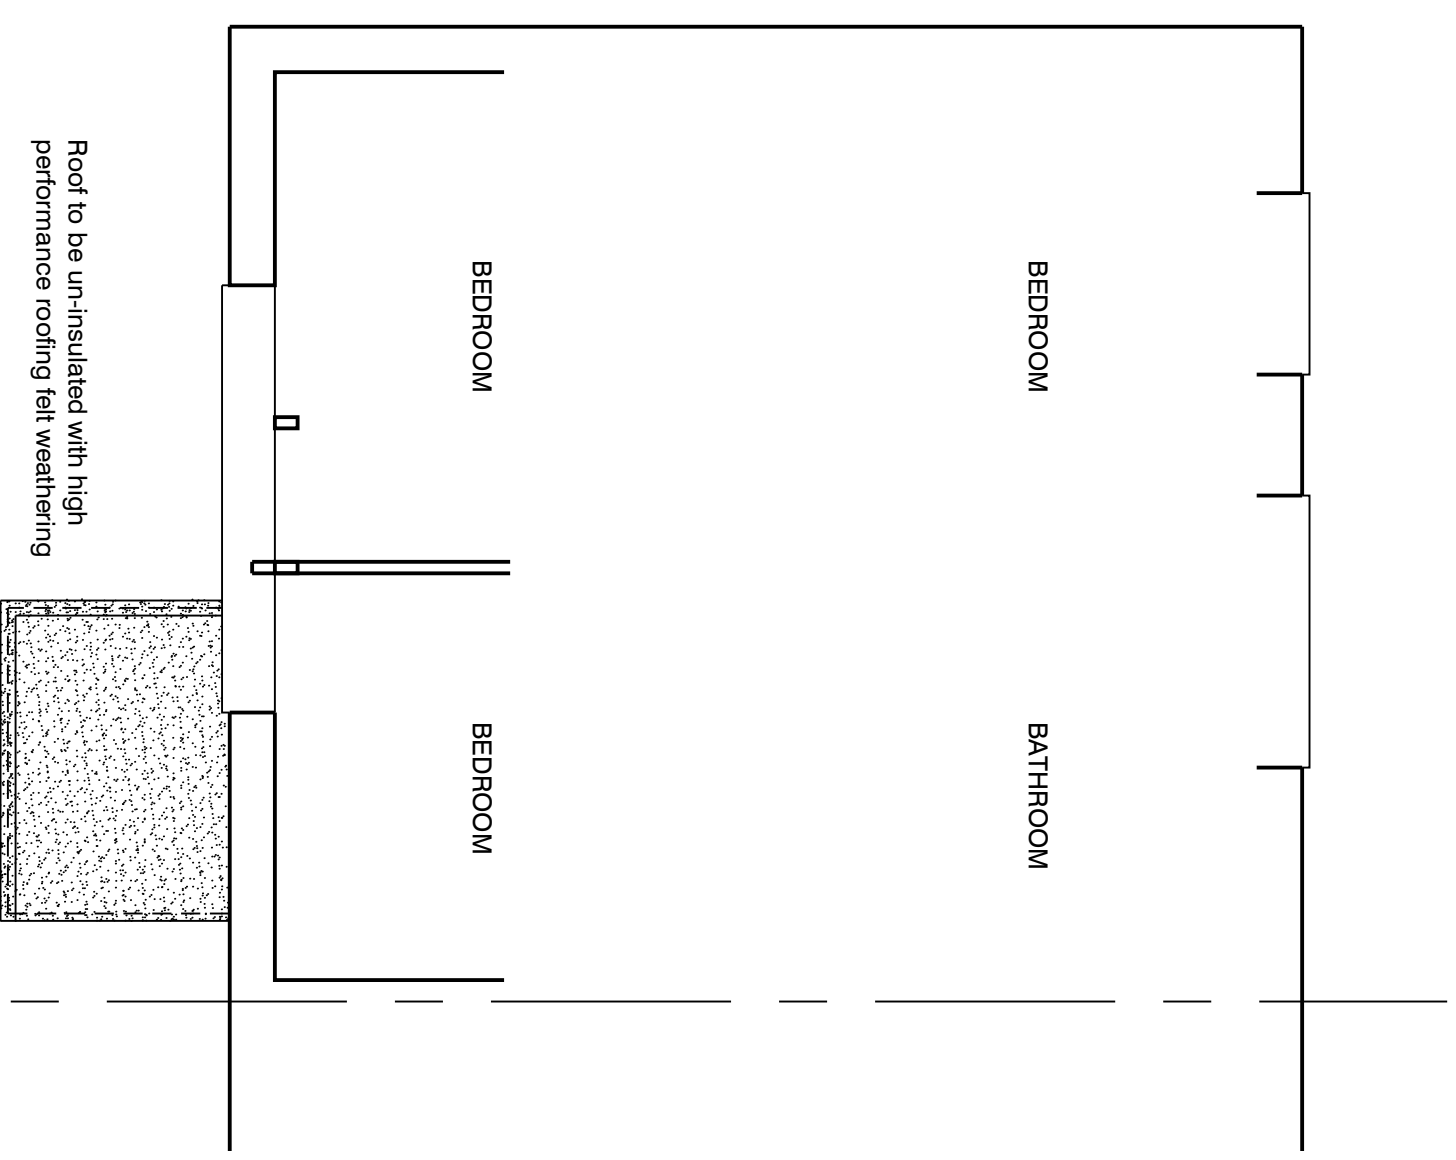

FIRST FLOOR - ROOF PLAN

Title
PROPOSED FLOOR PLANS

Rev	Date	Amendment	Scale	Revision
	Jan 2024	CPR	1:50 @ A3	
Job Number	Prefix	Drawing Number		
3923	CLU	01		

Project
**62 NAPPERS WOOD, FERNURST
WEST SUSSEX, GU27 3PE**

For
MR. DAN JONES