

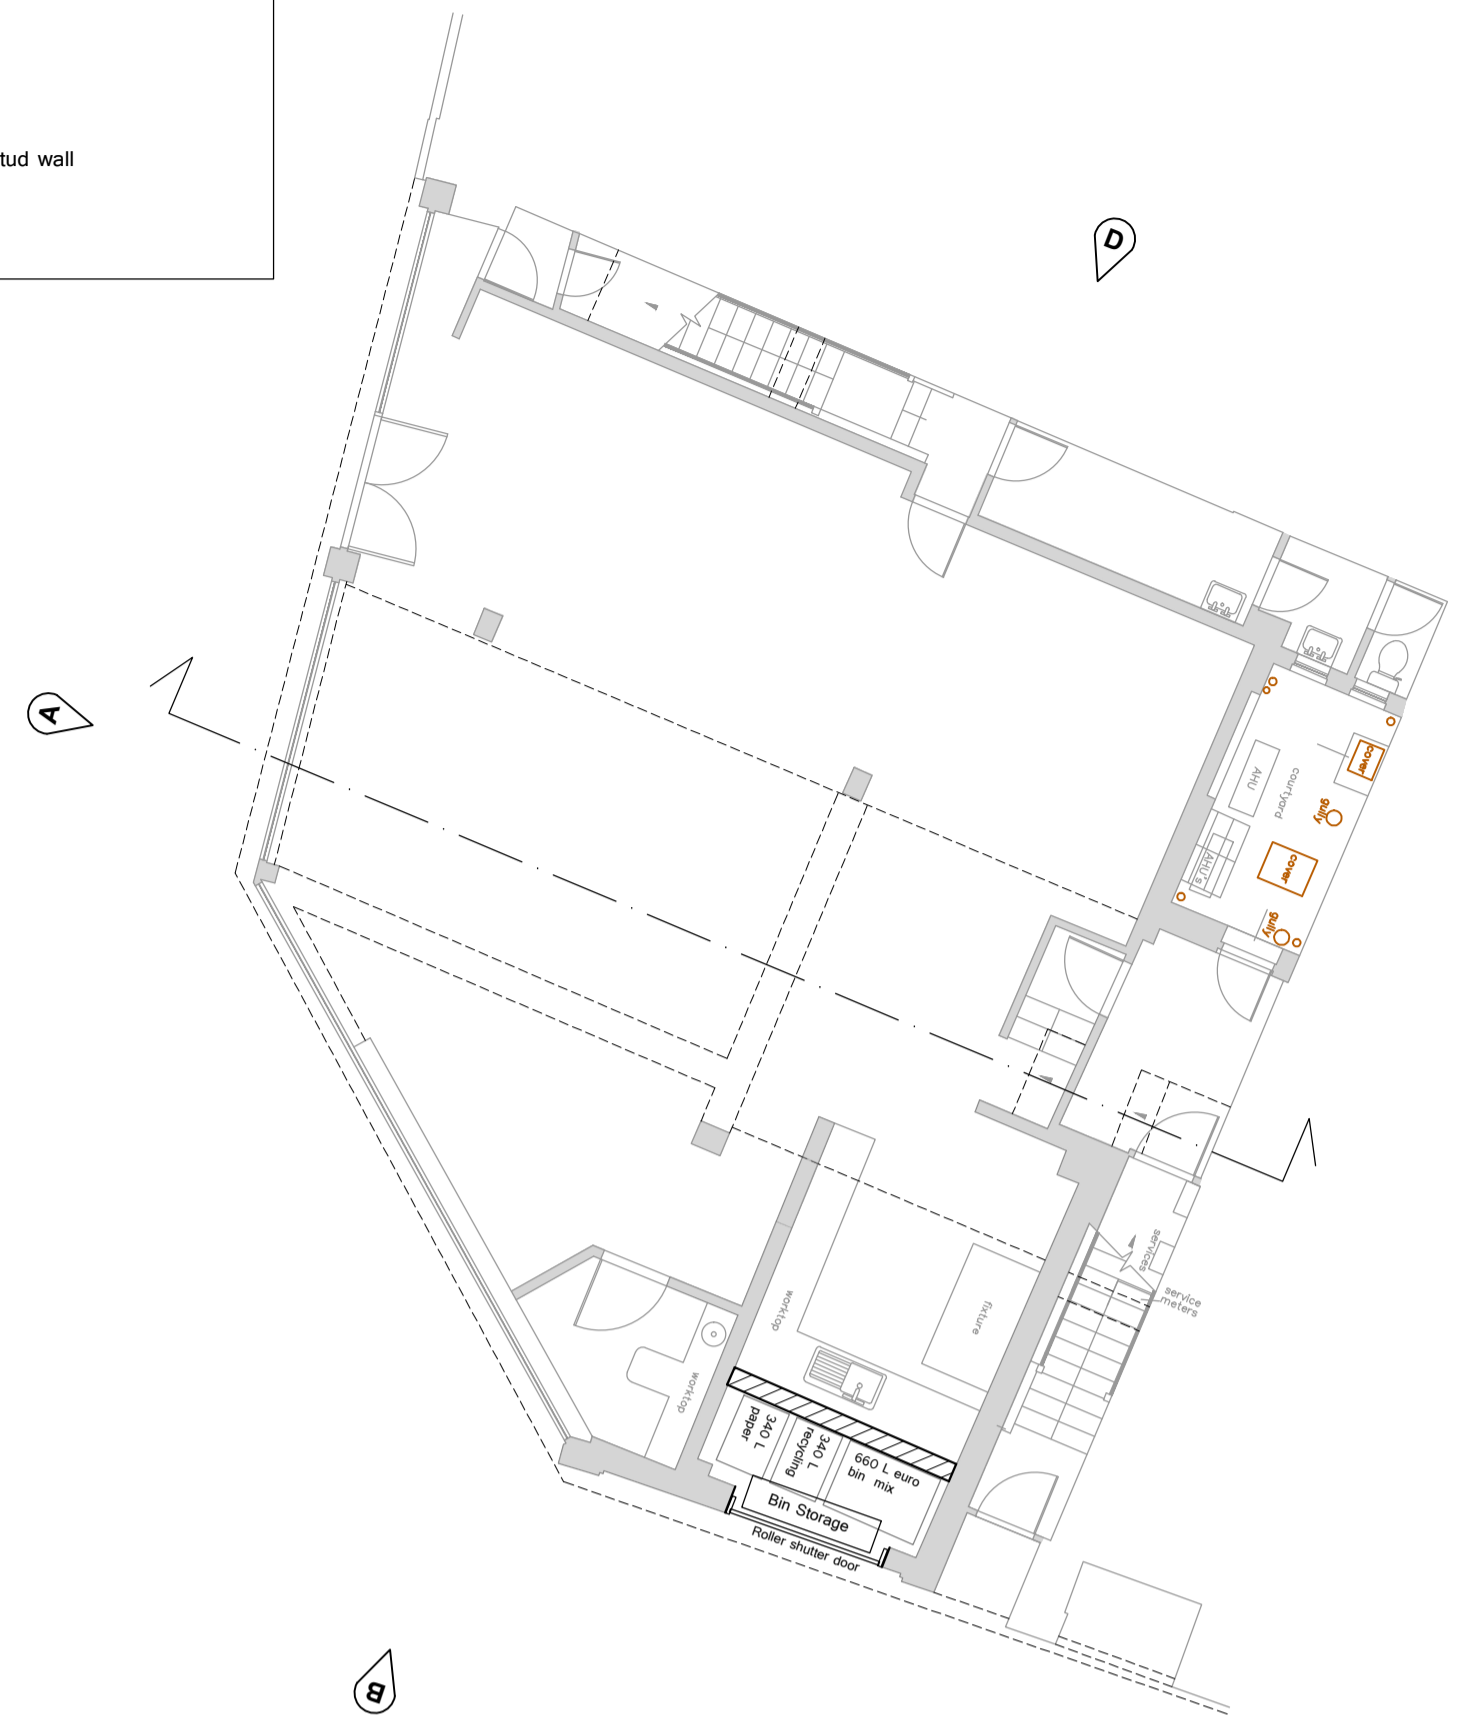



KEY	
	Existing wall
	Proposed wall
	Existing wall removed
	Infill existing wall opening
	Proposed internal timber stud wall

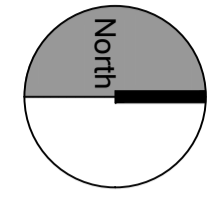

Proposed Ground Floor Plan 1:100

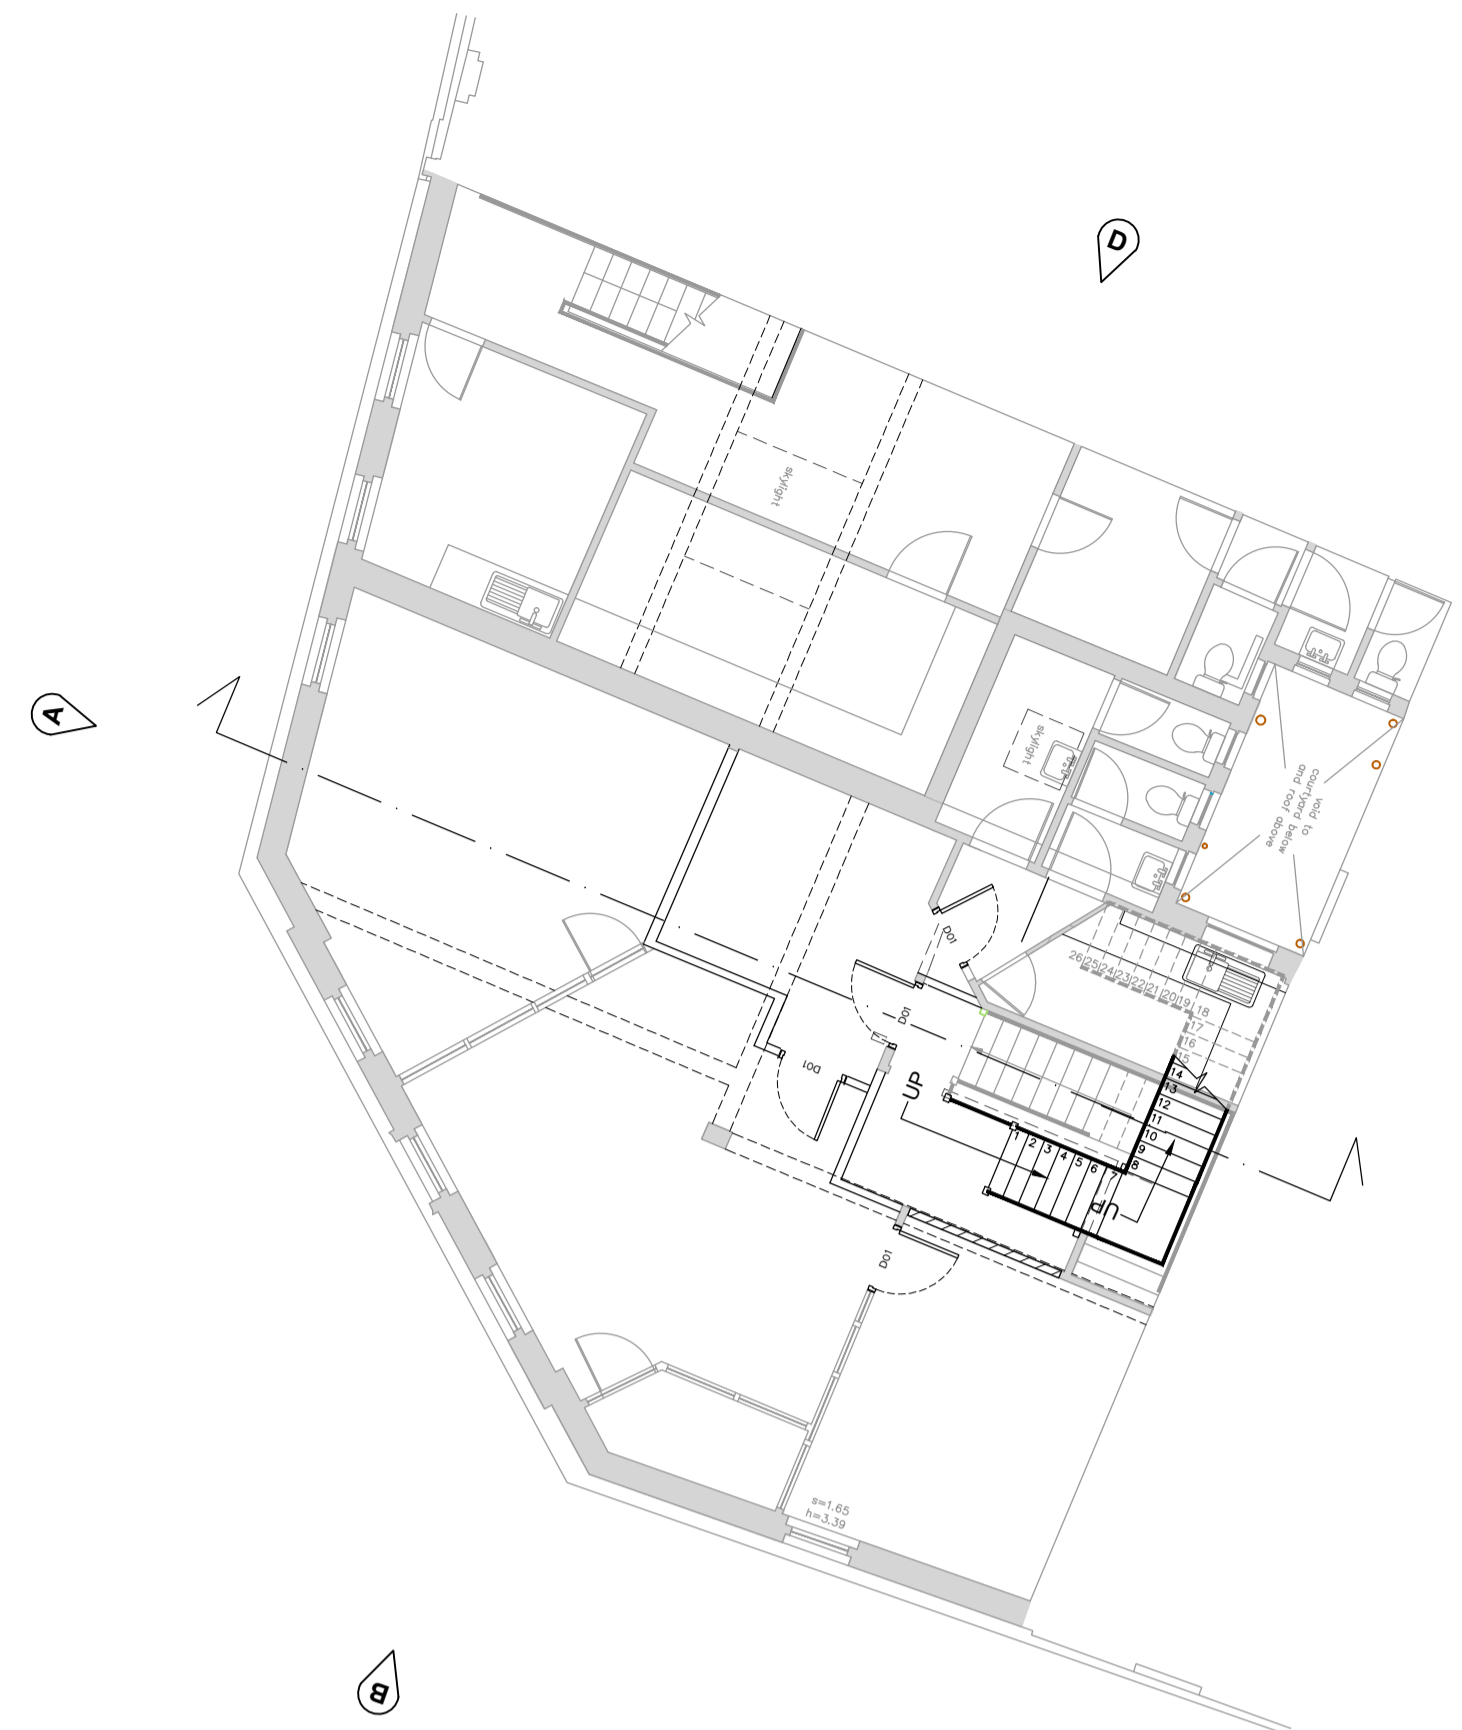


Proposed First Floor Plan 1:100

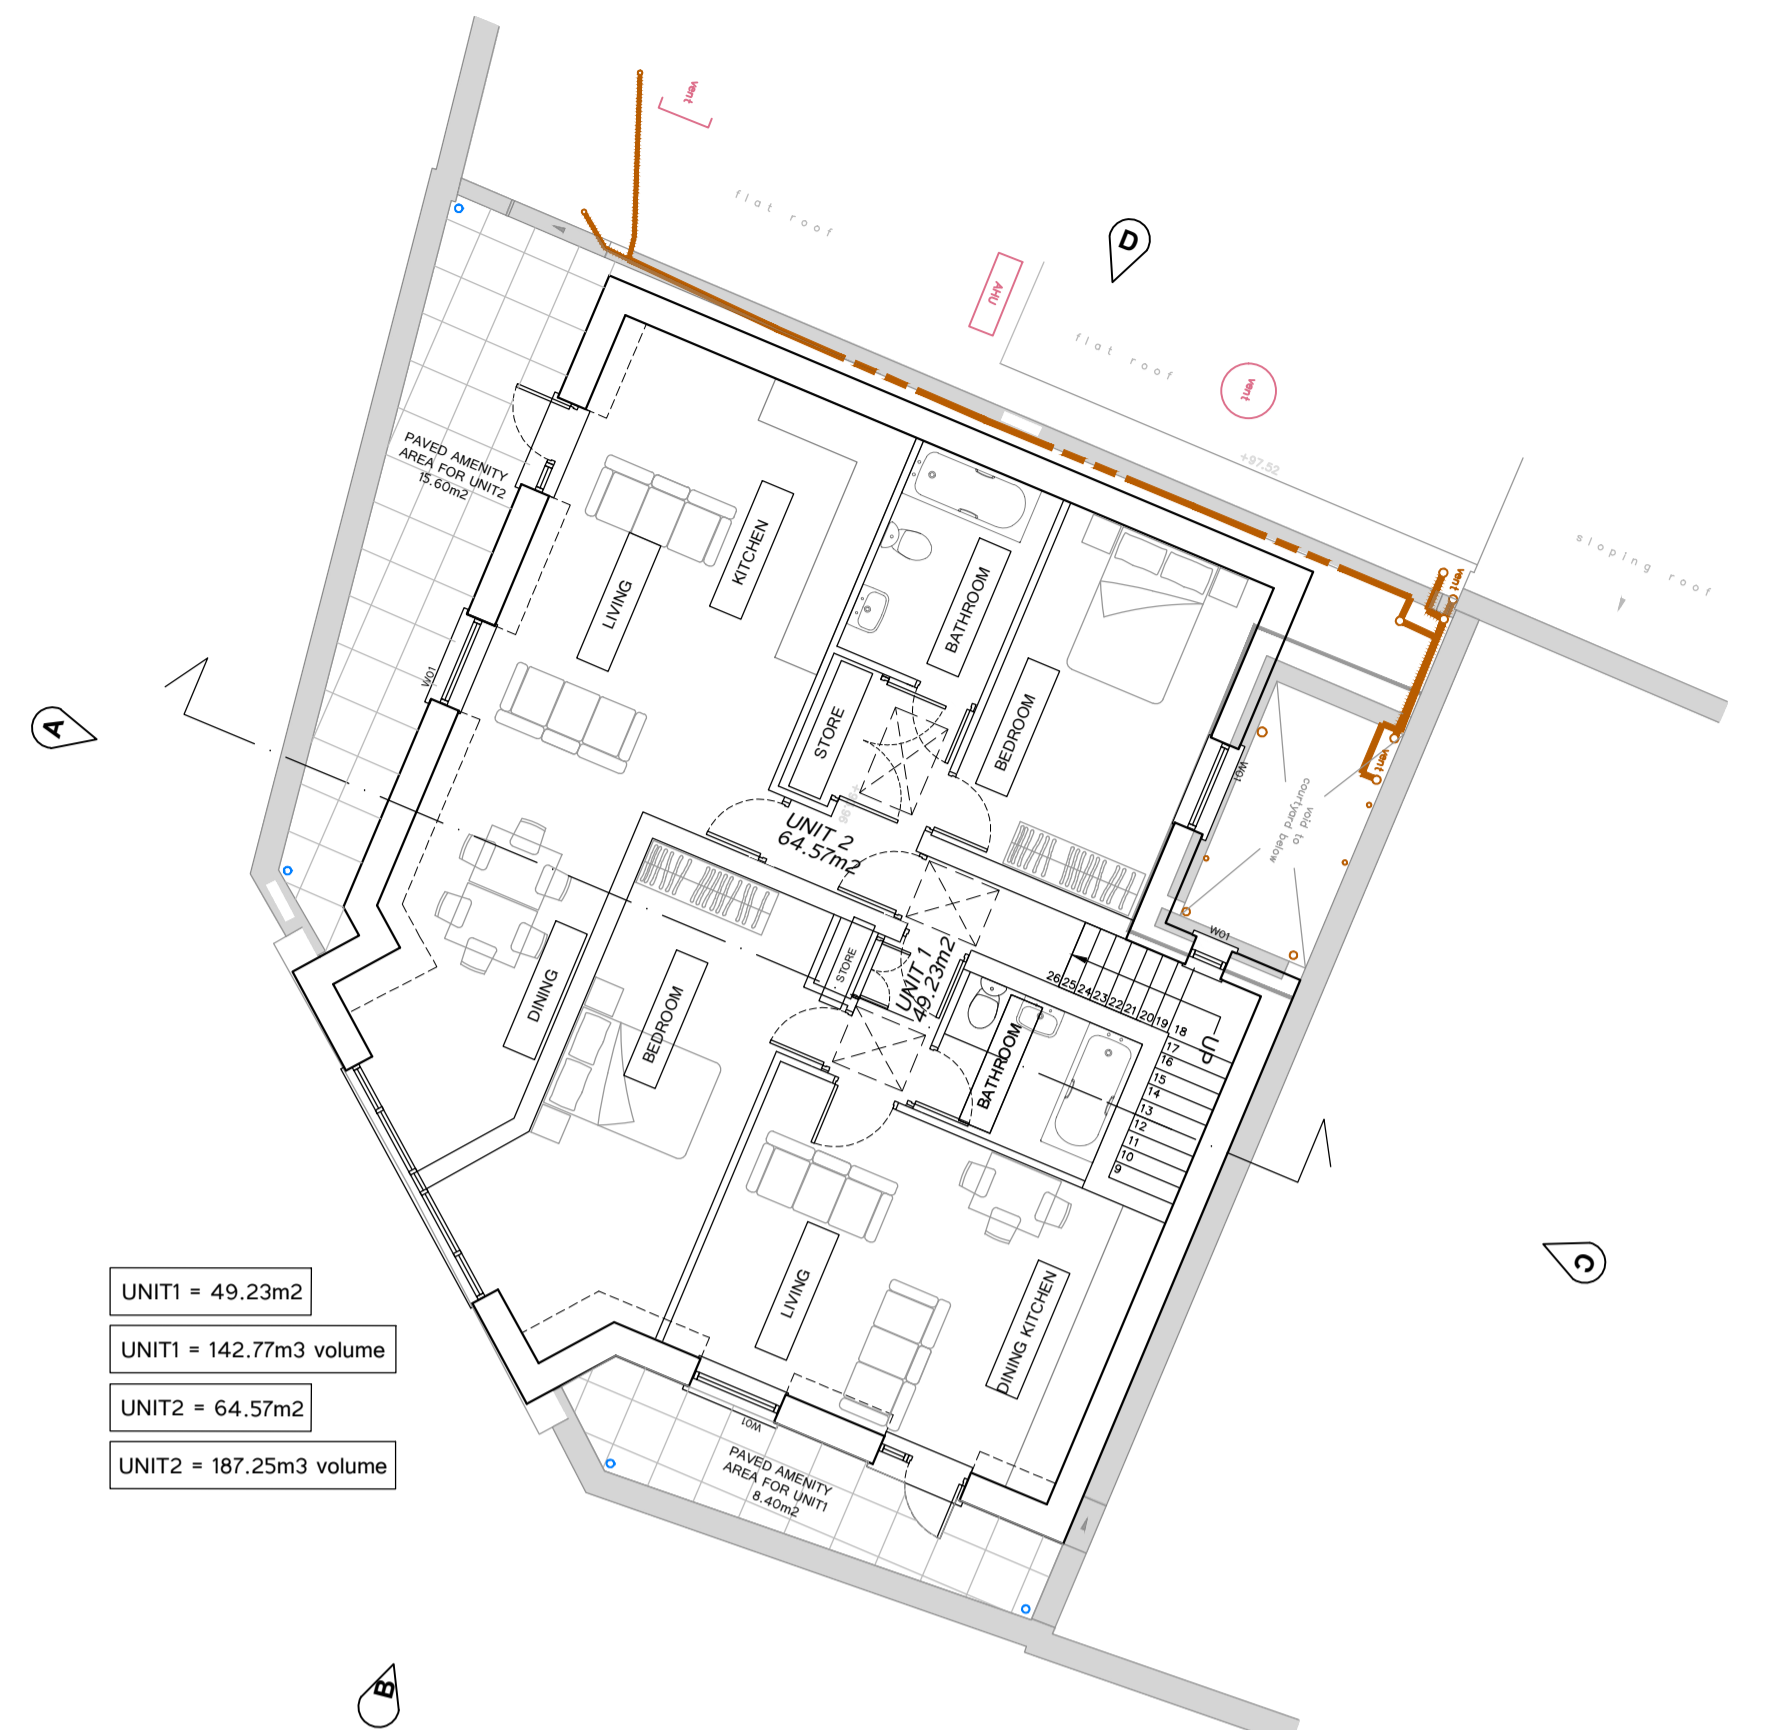


UNIT1 = 49.23m2
 UNIT1 = 142.77m3 volume
 UNIT2 = 64.57m2
 UNIT2 = 187.25m3 volume


Proposed Second Floor Plan 1:100

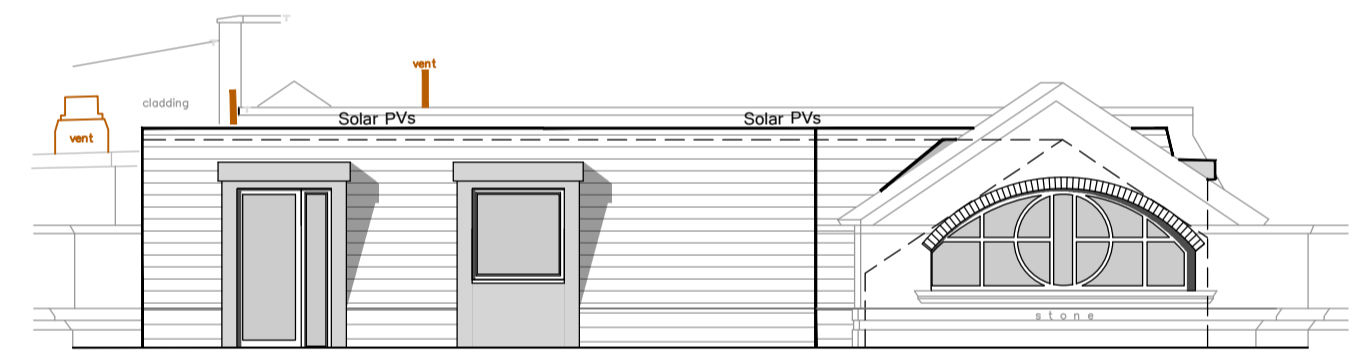


Proposed Front Elevation-A 1:100

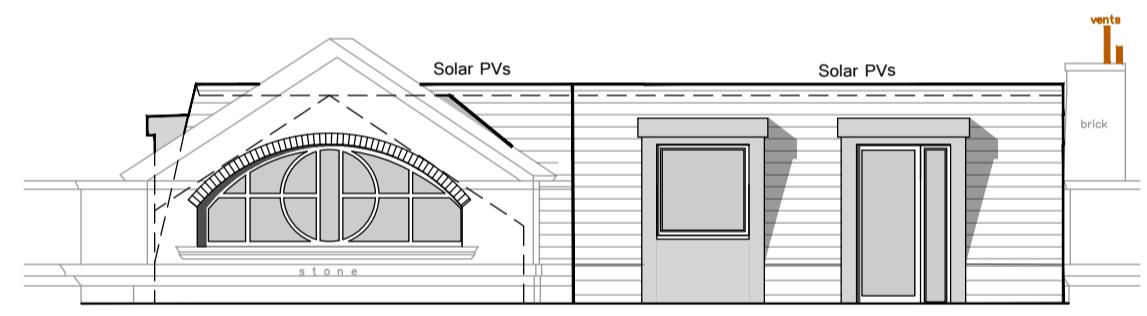

Proposed Front Elevation-B 1:100

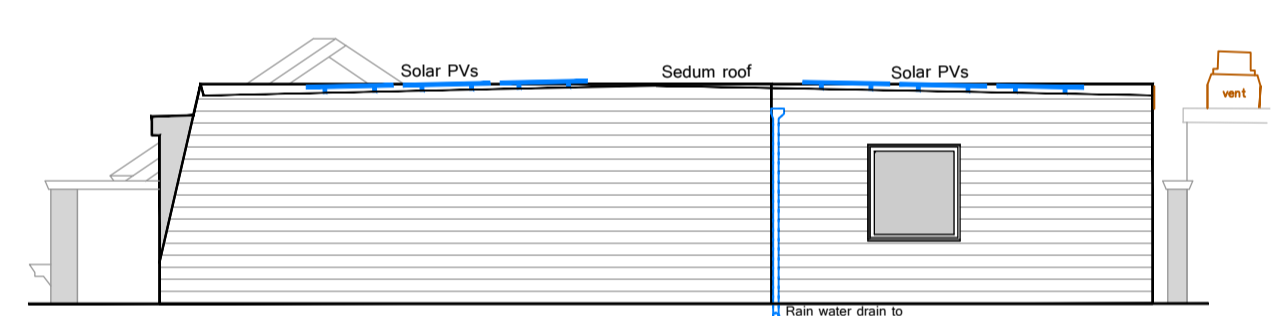


Proposed Elevation-C 1:100

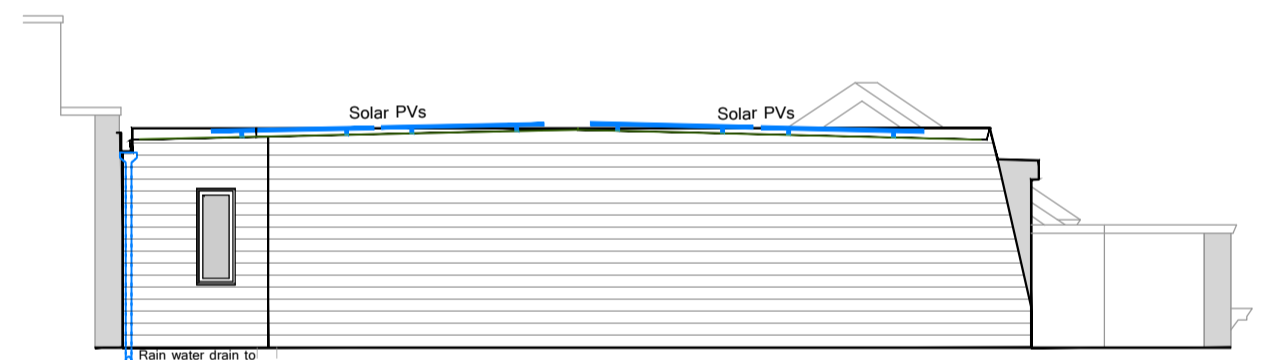


Proposed Elevation-D 1:100



Proposed Front Elevation-A 1:100

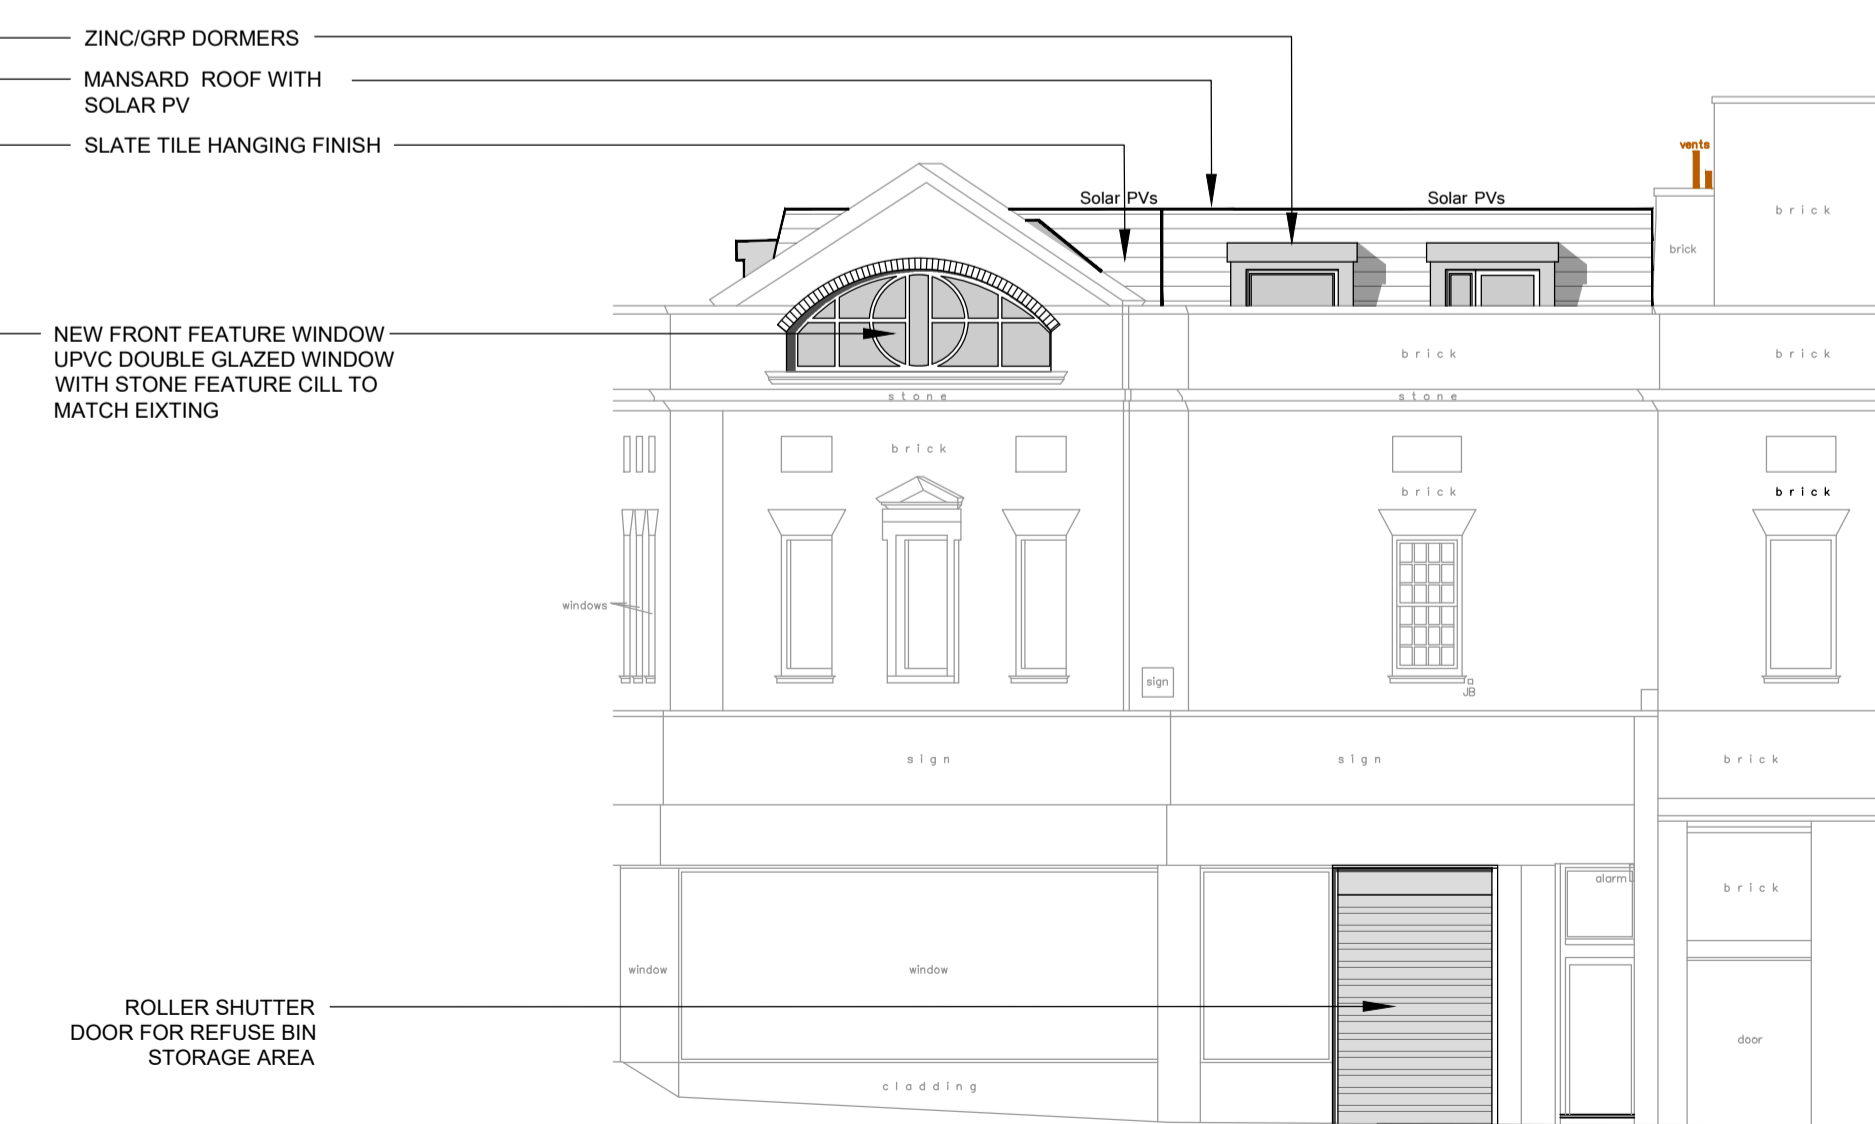

Proposed Front Elevation-B 1:100

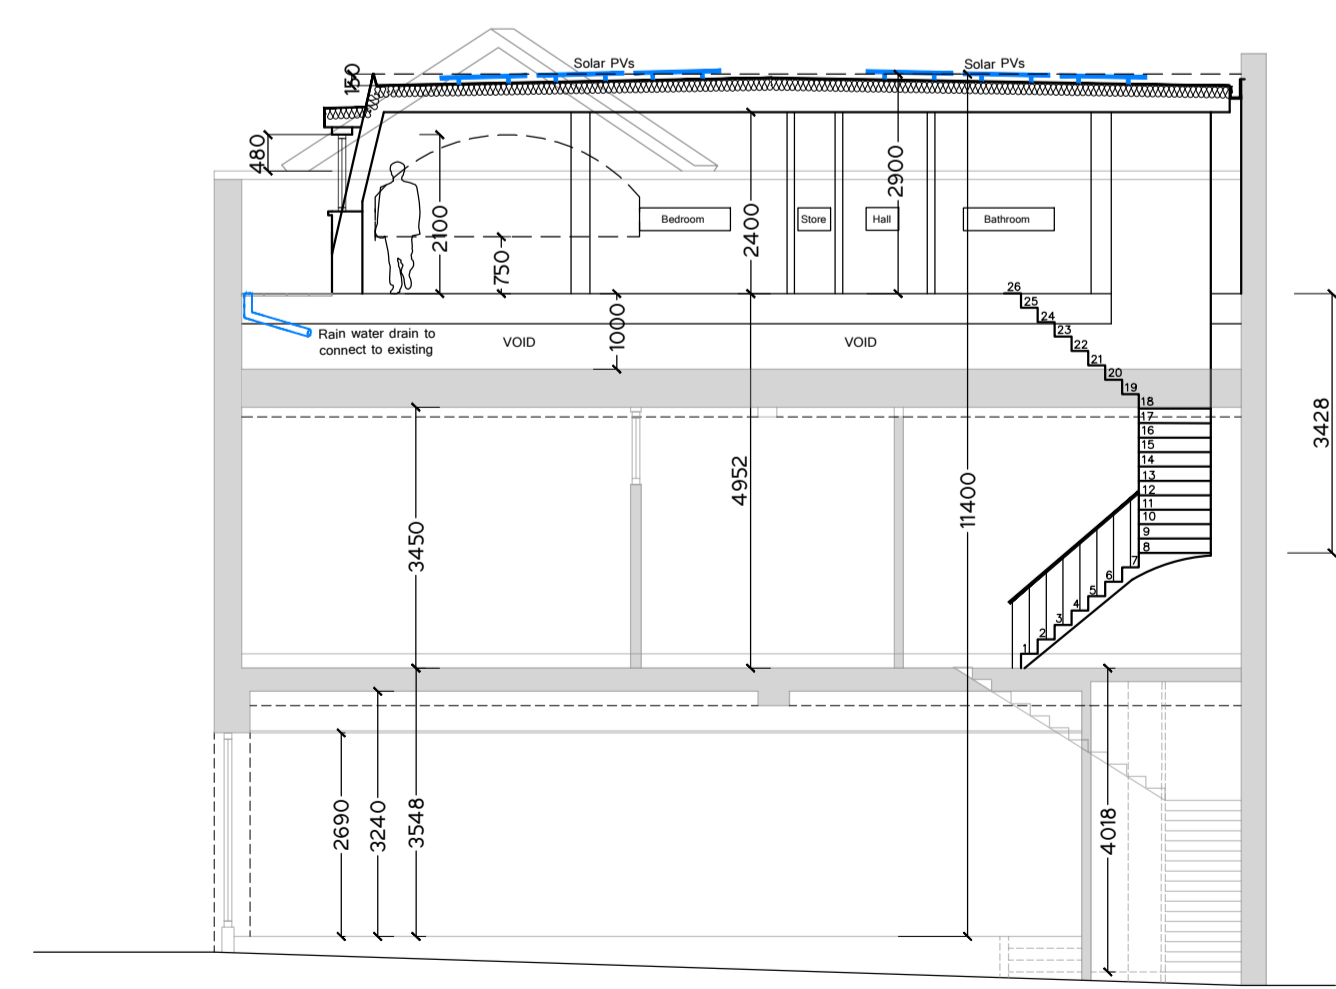

Proposed Section 1:100

ZINC/GRP DORMERS
 MANSARD ROOF WITH SOLAR PV
 SLATE TILE HANGING FINISH


NEW FRONT FEATURE WINDOW
 UPVC DOUBLE GLAZED WINDOW WITH STONE FEATURE CILL TO MATCH EXISTING

ROLLER SHUTTER DOOR FOR REFUSE BIN STORAGE AREA

'ALTERATIONS TO EXISTING BUILDING TO CREATE TWO ROOF TOP APARTMENTS AND ALTERATIONS TO OFFICES AT FIRST FLOOR'

2500
2400
2300
2200
2100
2000
1900
1800
1700
1600
1500
1400
1300
1200
1100
1000
900
800
700
600
500
400
300
200
100
0

Rev	Date	Comments
-	XX.XX.2023	-

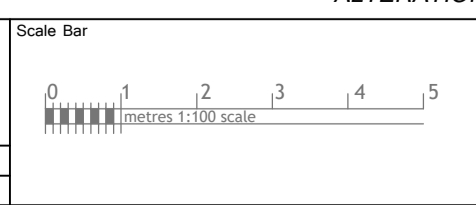

mettassets
architectural design

Address
39-41 High Street
Aylesbury, HP20 1SH

Client
The Skale, 141 New Road,
Cussey Green, Herts, WD3 3EN.
Tel: 0952 233111, 07521 34324
Web: www.mettassets.co.uk

Drawing Title		Proposed Floor Plans, Elevations & Proposed Section	
Dwg No.	NA-23011-PL-02	Rev	C
Date	March 2023	Scale	1:100@ A1