

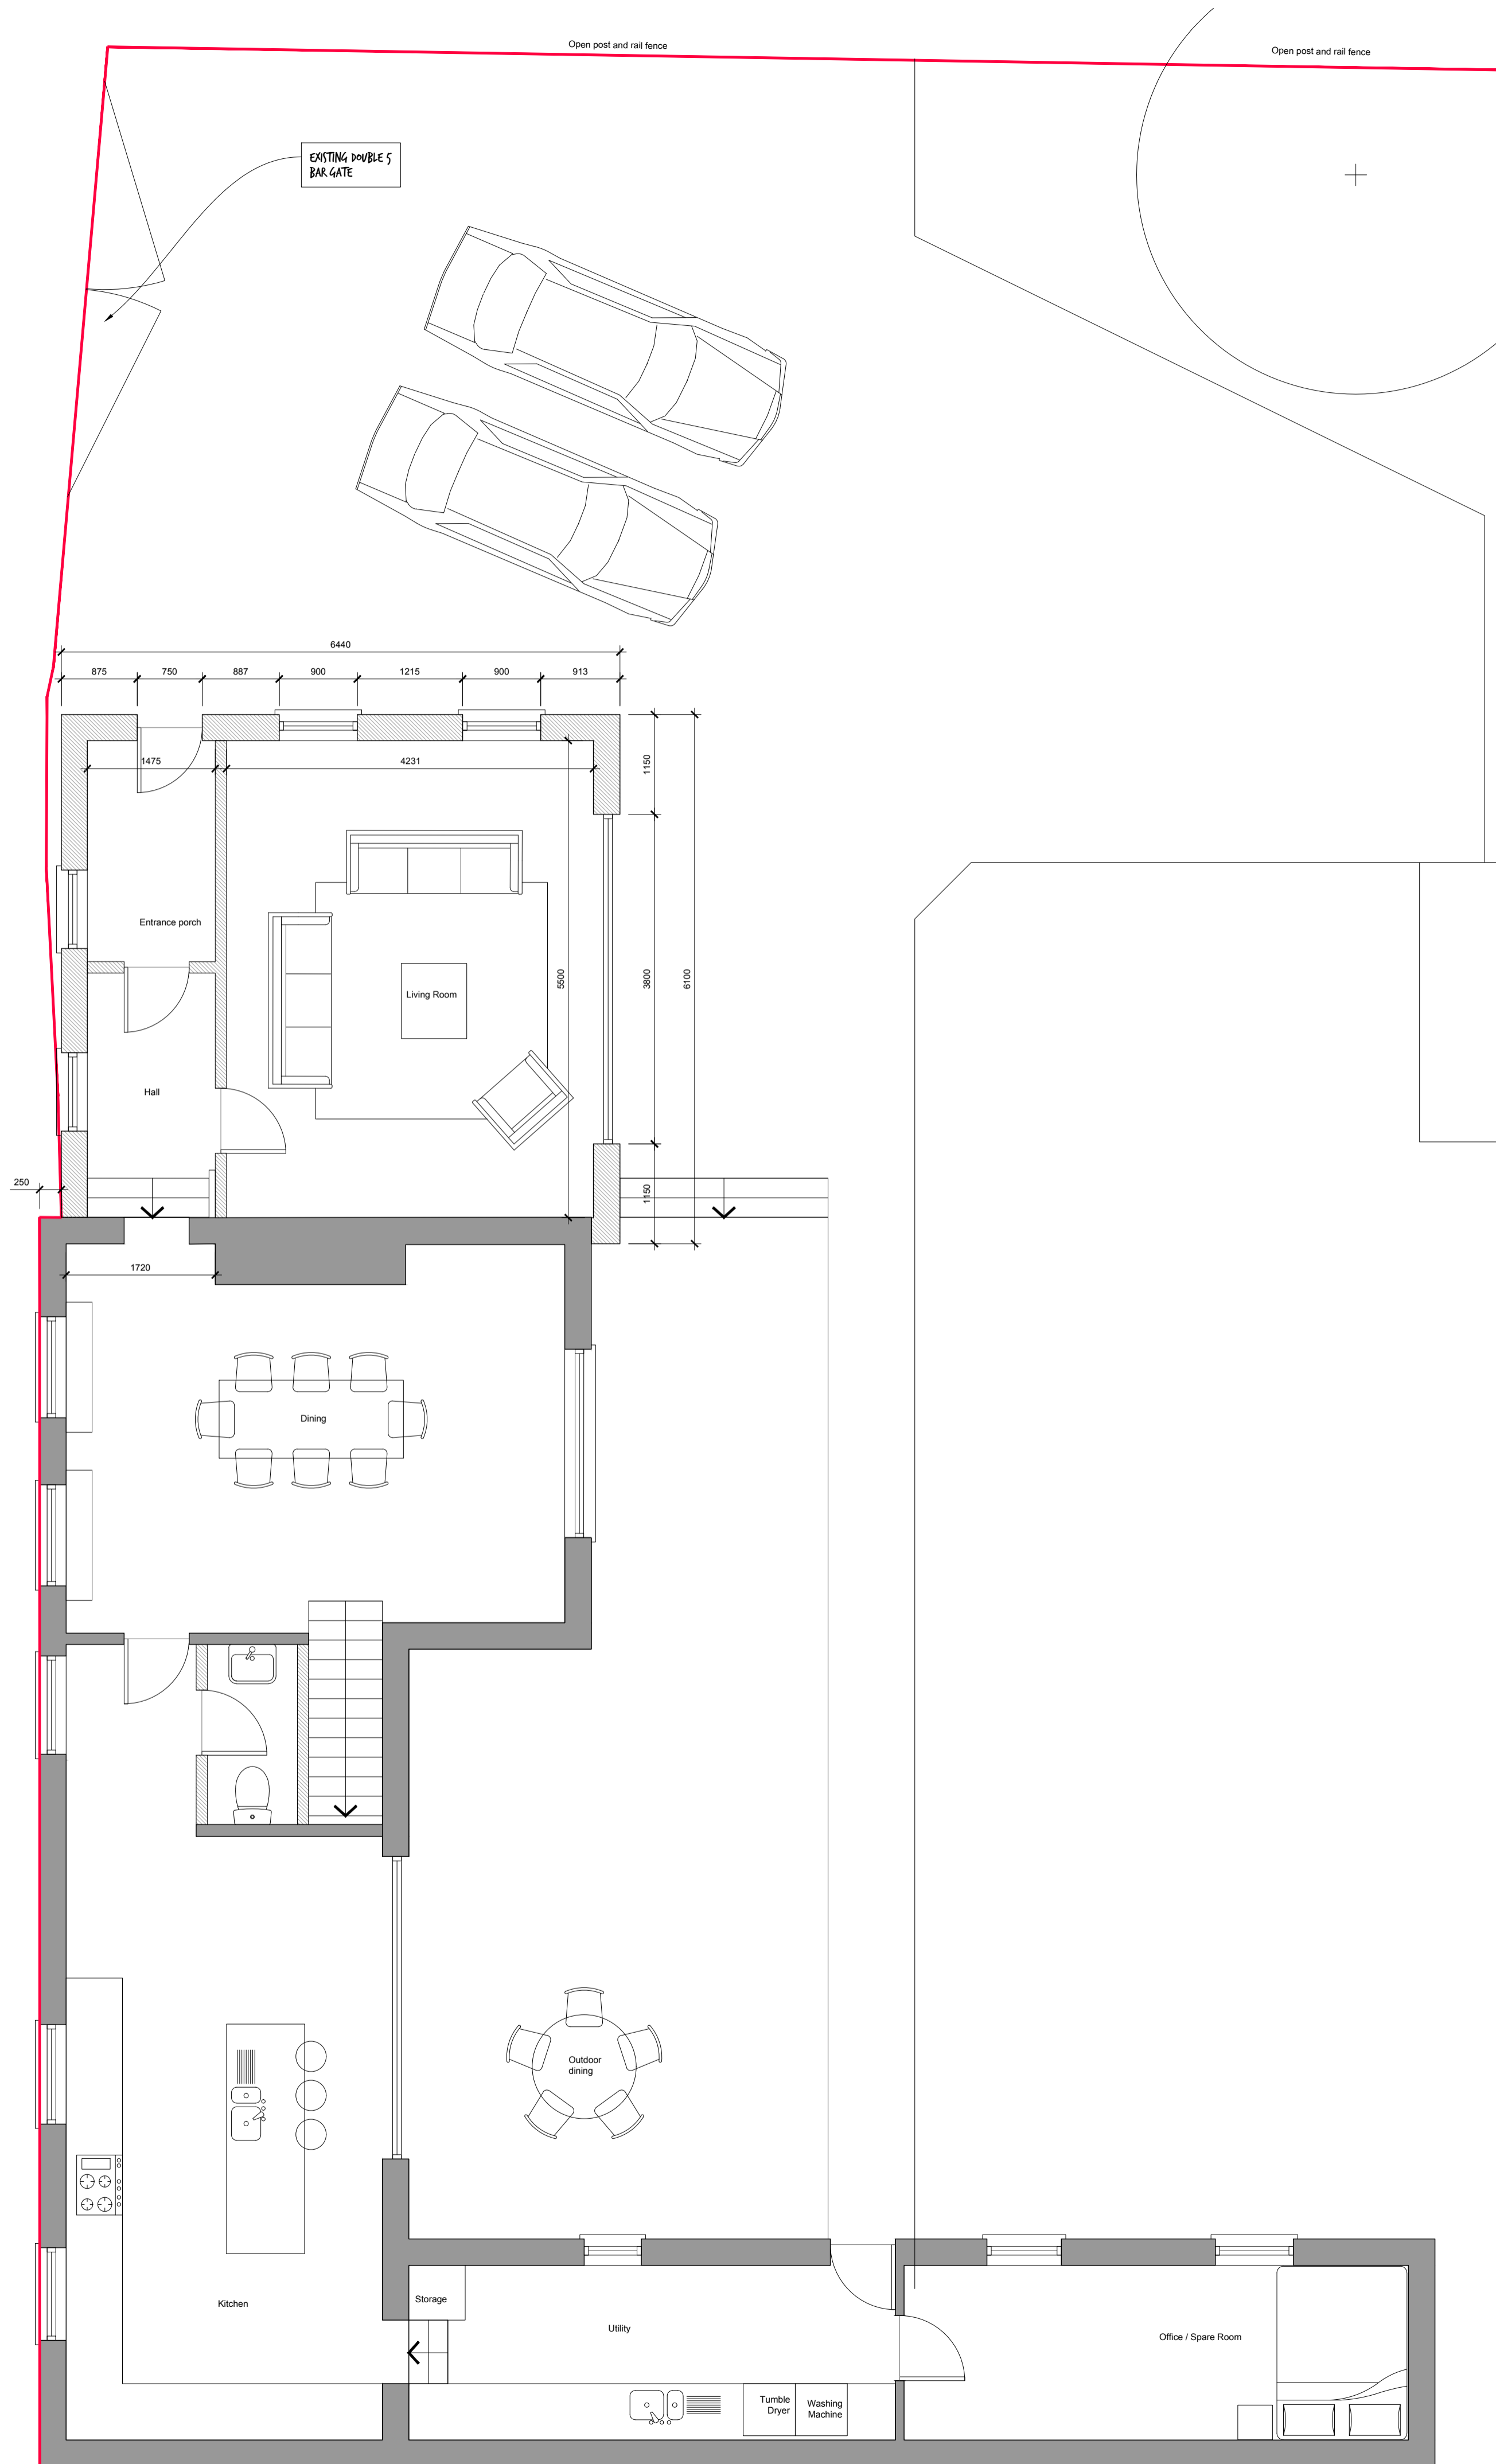
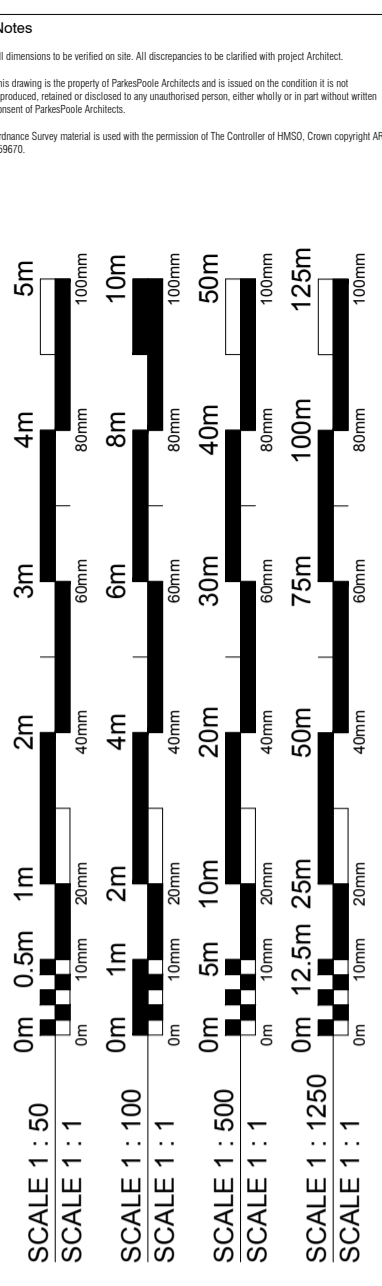


GROUND FLOOR PLAN - OPTION 1
1:50

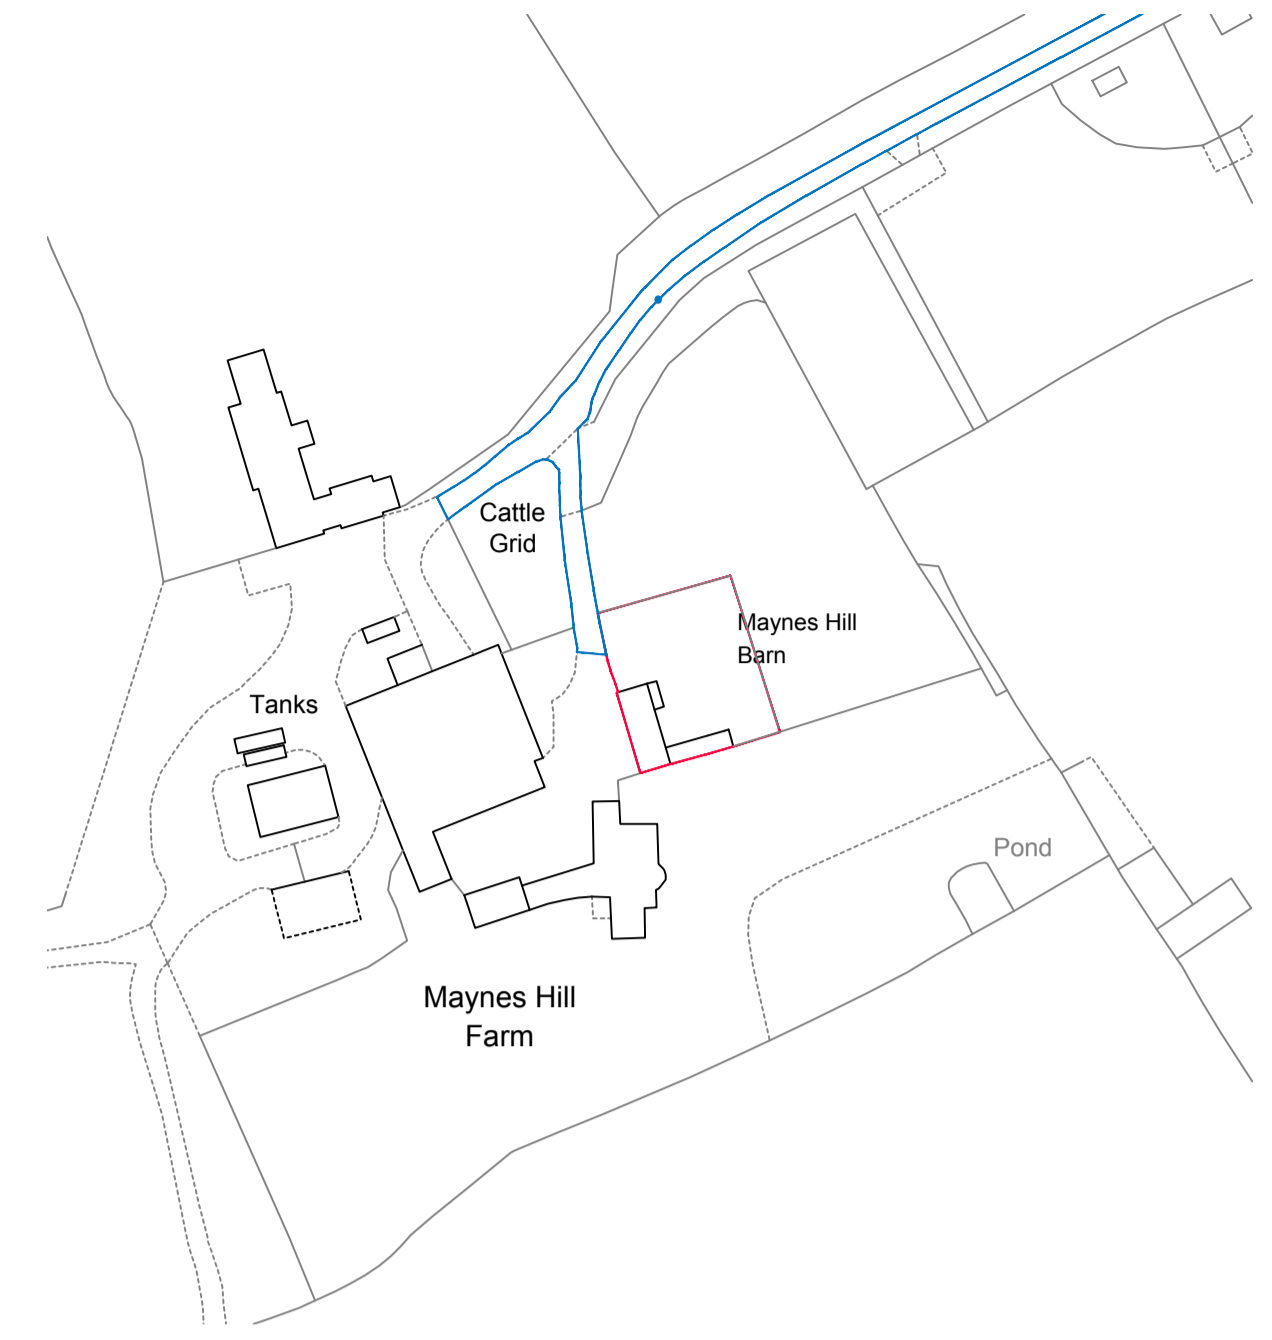

FIRST FLOOR PLAN - OPTION 1
1:50

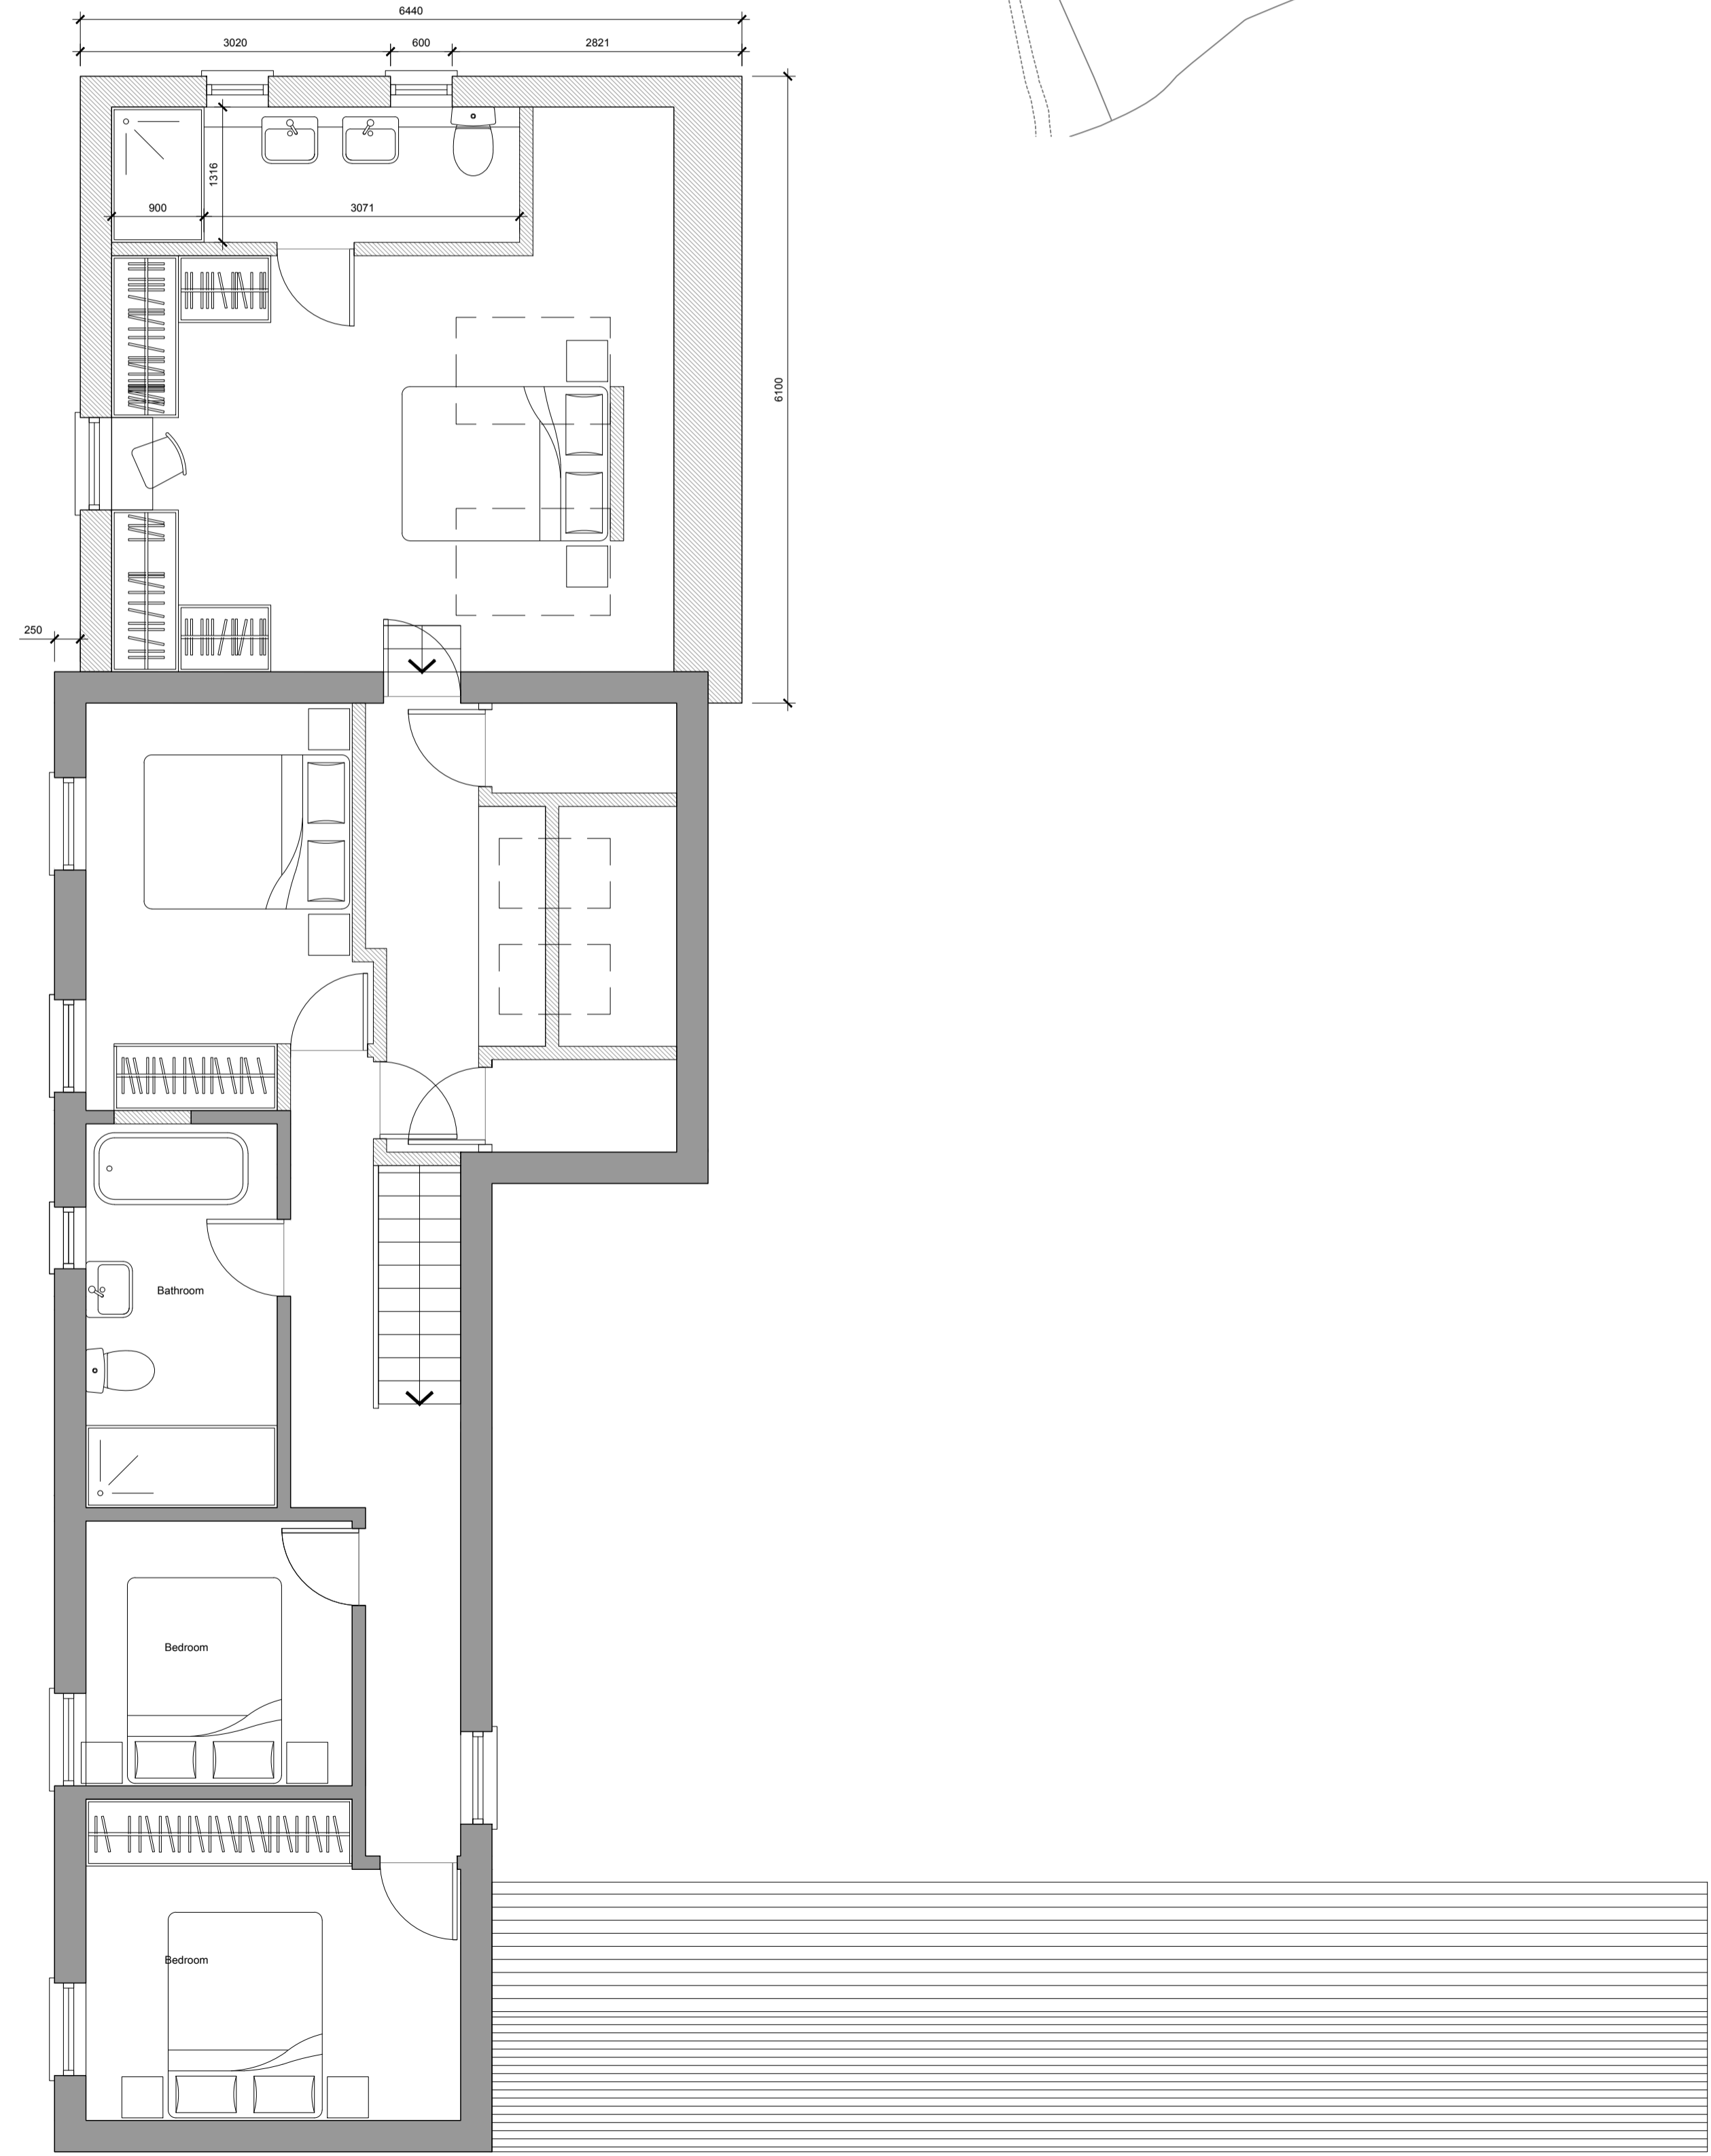

Rev	Date	Description	By
<p>Parkes Poole architecture</p>			
Client		James and Gemma	
Project		Maynes Hill Barn Maynes Hill Buckinghamshire	
Drawing Title		Options Plans	
Scale		1:50 @ A1	
Project No.		95	
Revision		A00	
Drawing No.		PPA	


REAR ELEVATION - WEST
1:50




FRONT ELEVATION - EAST
1:50



SIDE ELEVATION - SOUTH
1:50

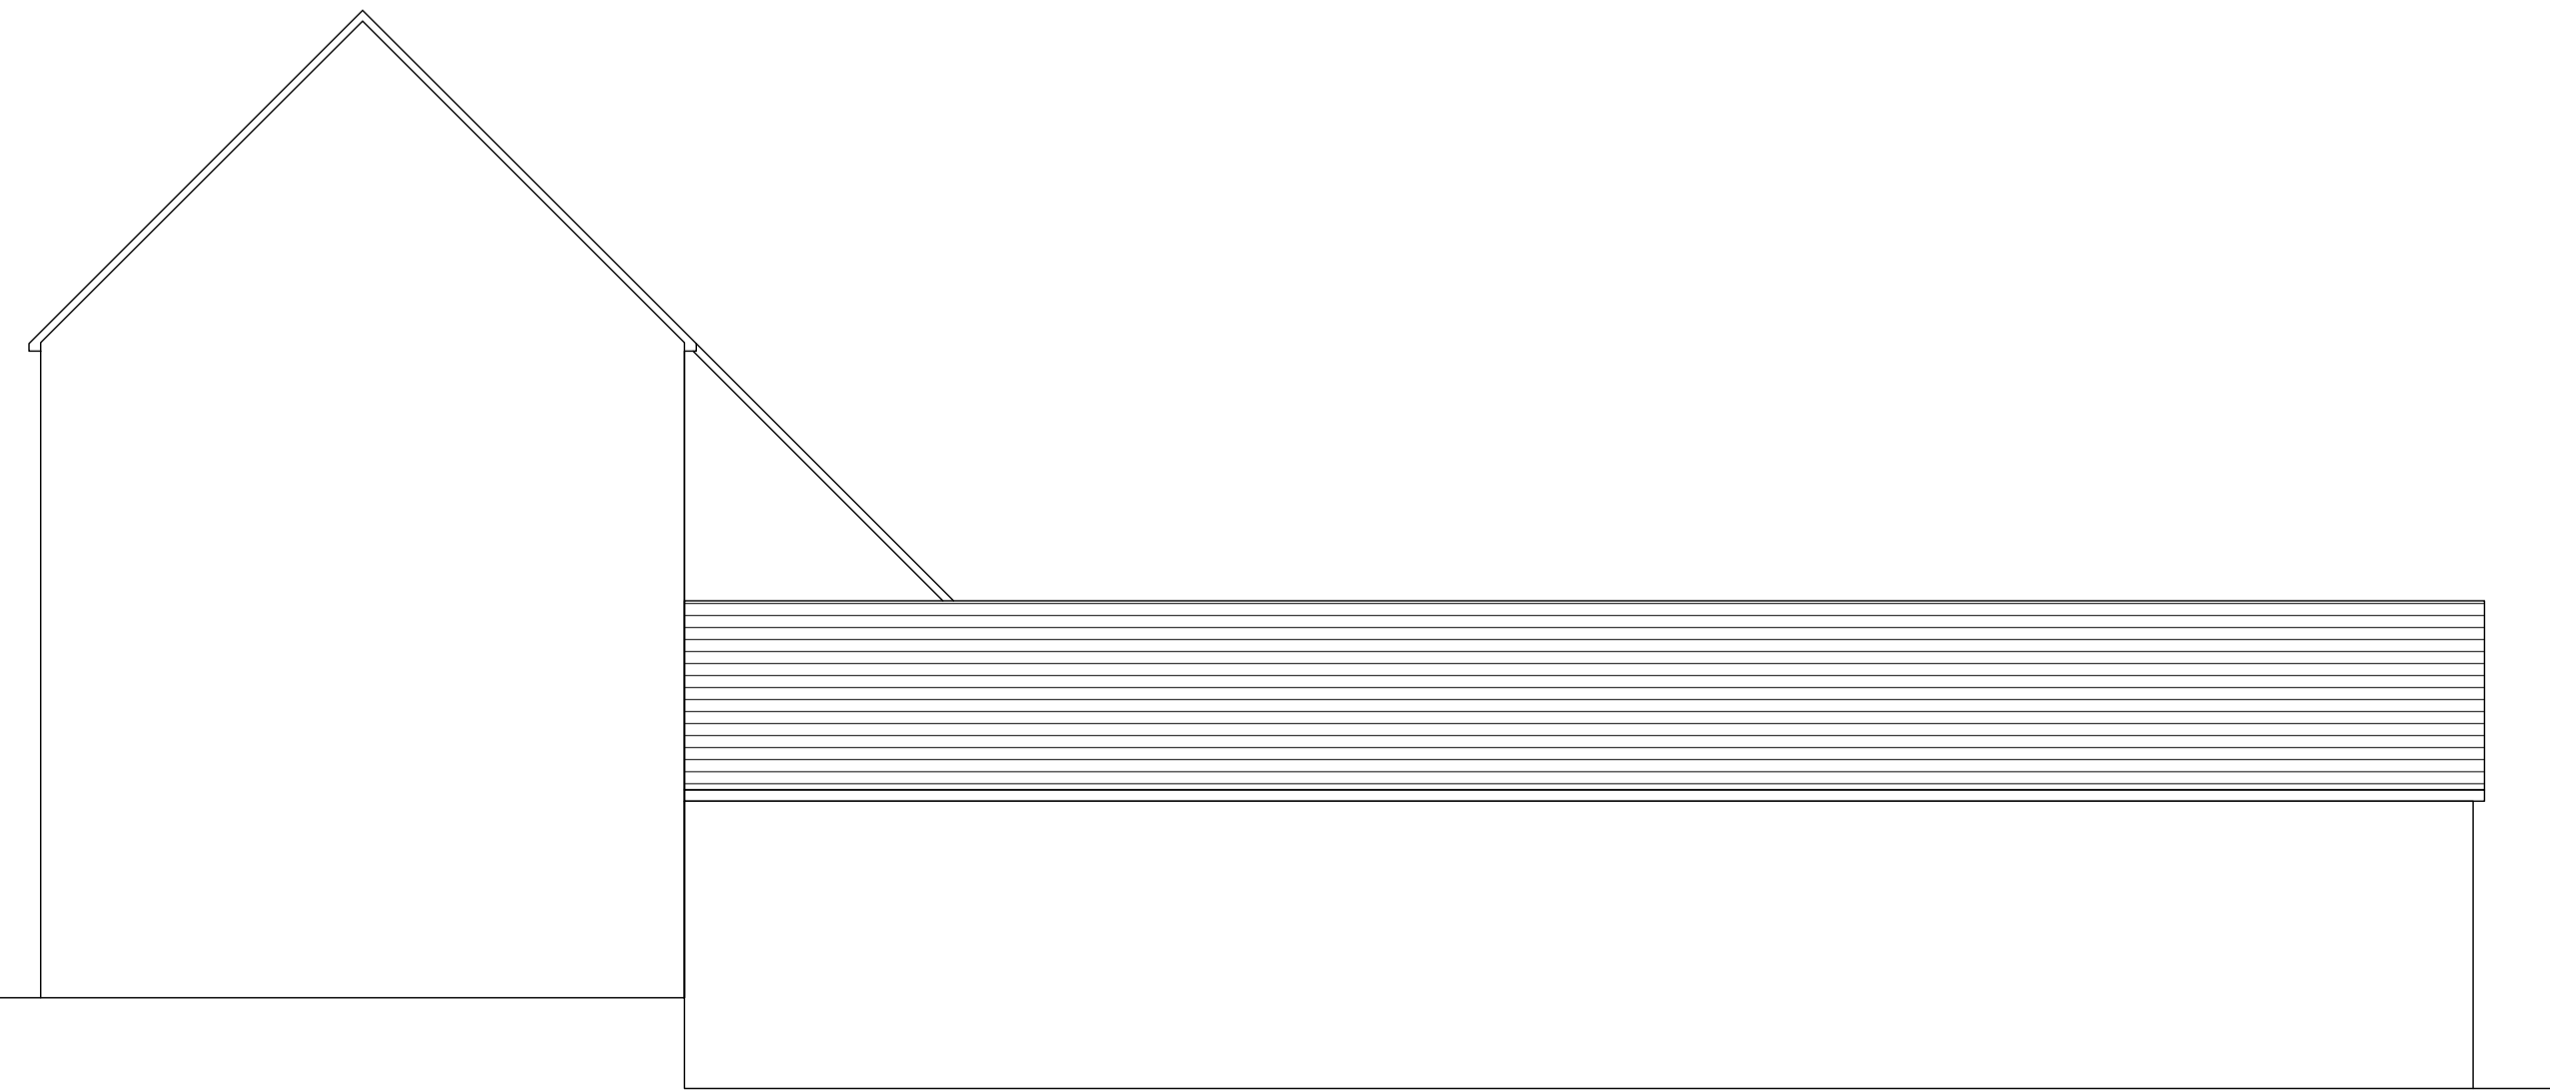

SIDE ELEVATION - NORTH
1:50

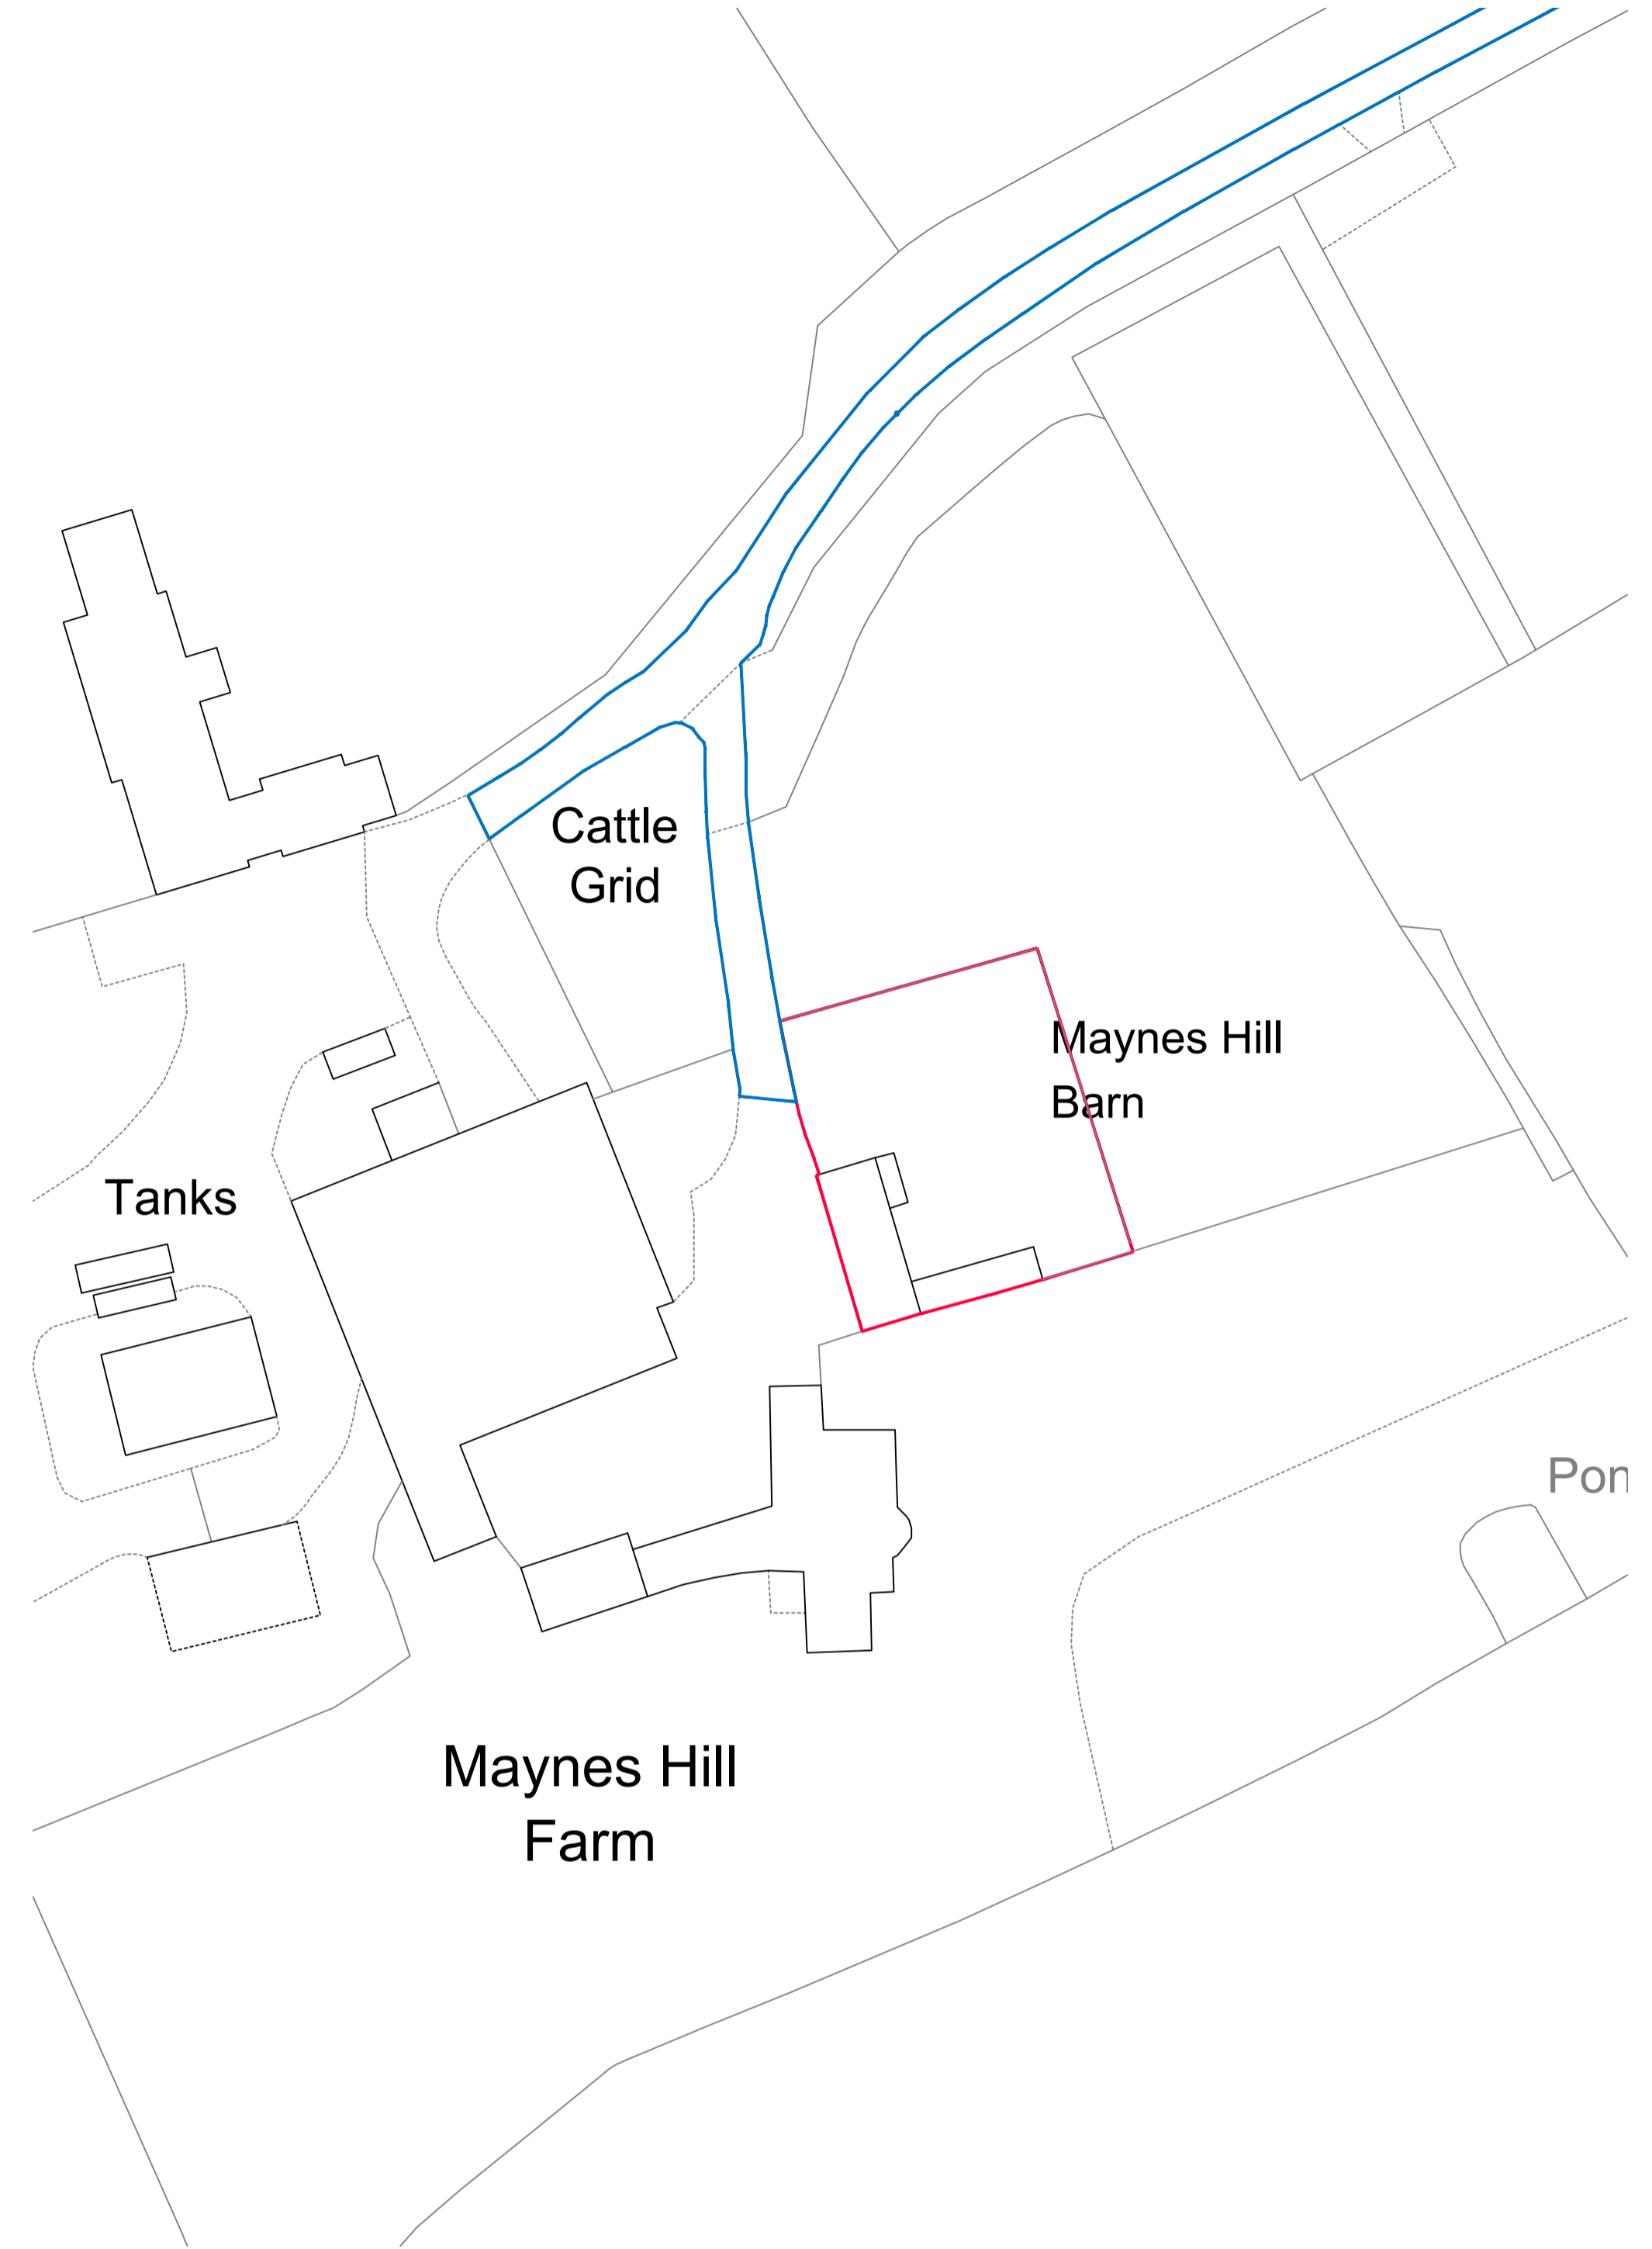

Notes

All dimensions to be verified on site. All dimensions to be verified with project architect.

The drawing is the property of Parkes Poole Architecture and is used for the purpose for which it was prepared. It is not to be used for any other purpose without the written consent of Parkes Poole Architecture.

Oblique Survey taken in accordance with the permission of The Controller of HMS, Crown copyright © 2015.

SCALE 1:50	0m	0.5m	1m	2m	3m	4m	5m
SCALE 1:1	0m	100mm	200mm	300mm	400mm	500mm	600mm
SCALE 1:100	0m	1m	2m	4m	6m	8m	10m
SCALE 1:1	0m	100mm	200mm	300mm	400mm	500mm	600mm
SCALE 1:500	0m	5m	10m	20m	30m	40m	50m
SCALE 1:1	0m	100mm	200mm	300mm	400mm	500mm	600mm
SCALE 1:1250	0m	12.5m	25m	50m	75m	100m	125m
SCALE 1:1	0m	100mm	200mm	300mm	400mm	500mm	600mm

Rev	Date	Description	By
<p>Parkes Poole architecture</p>			
Client		James and Gemma	
Project		Maynes Hill Barn Maynes Hill Buckinghamshire	
Drawing Title		Options Plans	
Scale		1:50 @ A1	
Project No.		95	
Revision		A00	
Drawing No.		PPA	