



**BLOCK PLAN**  
1:500

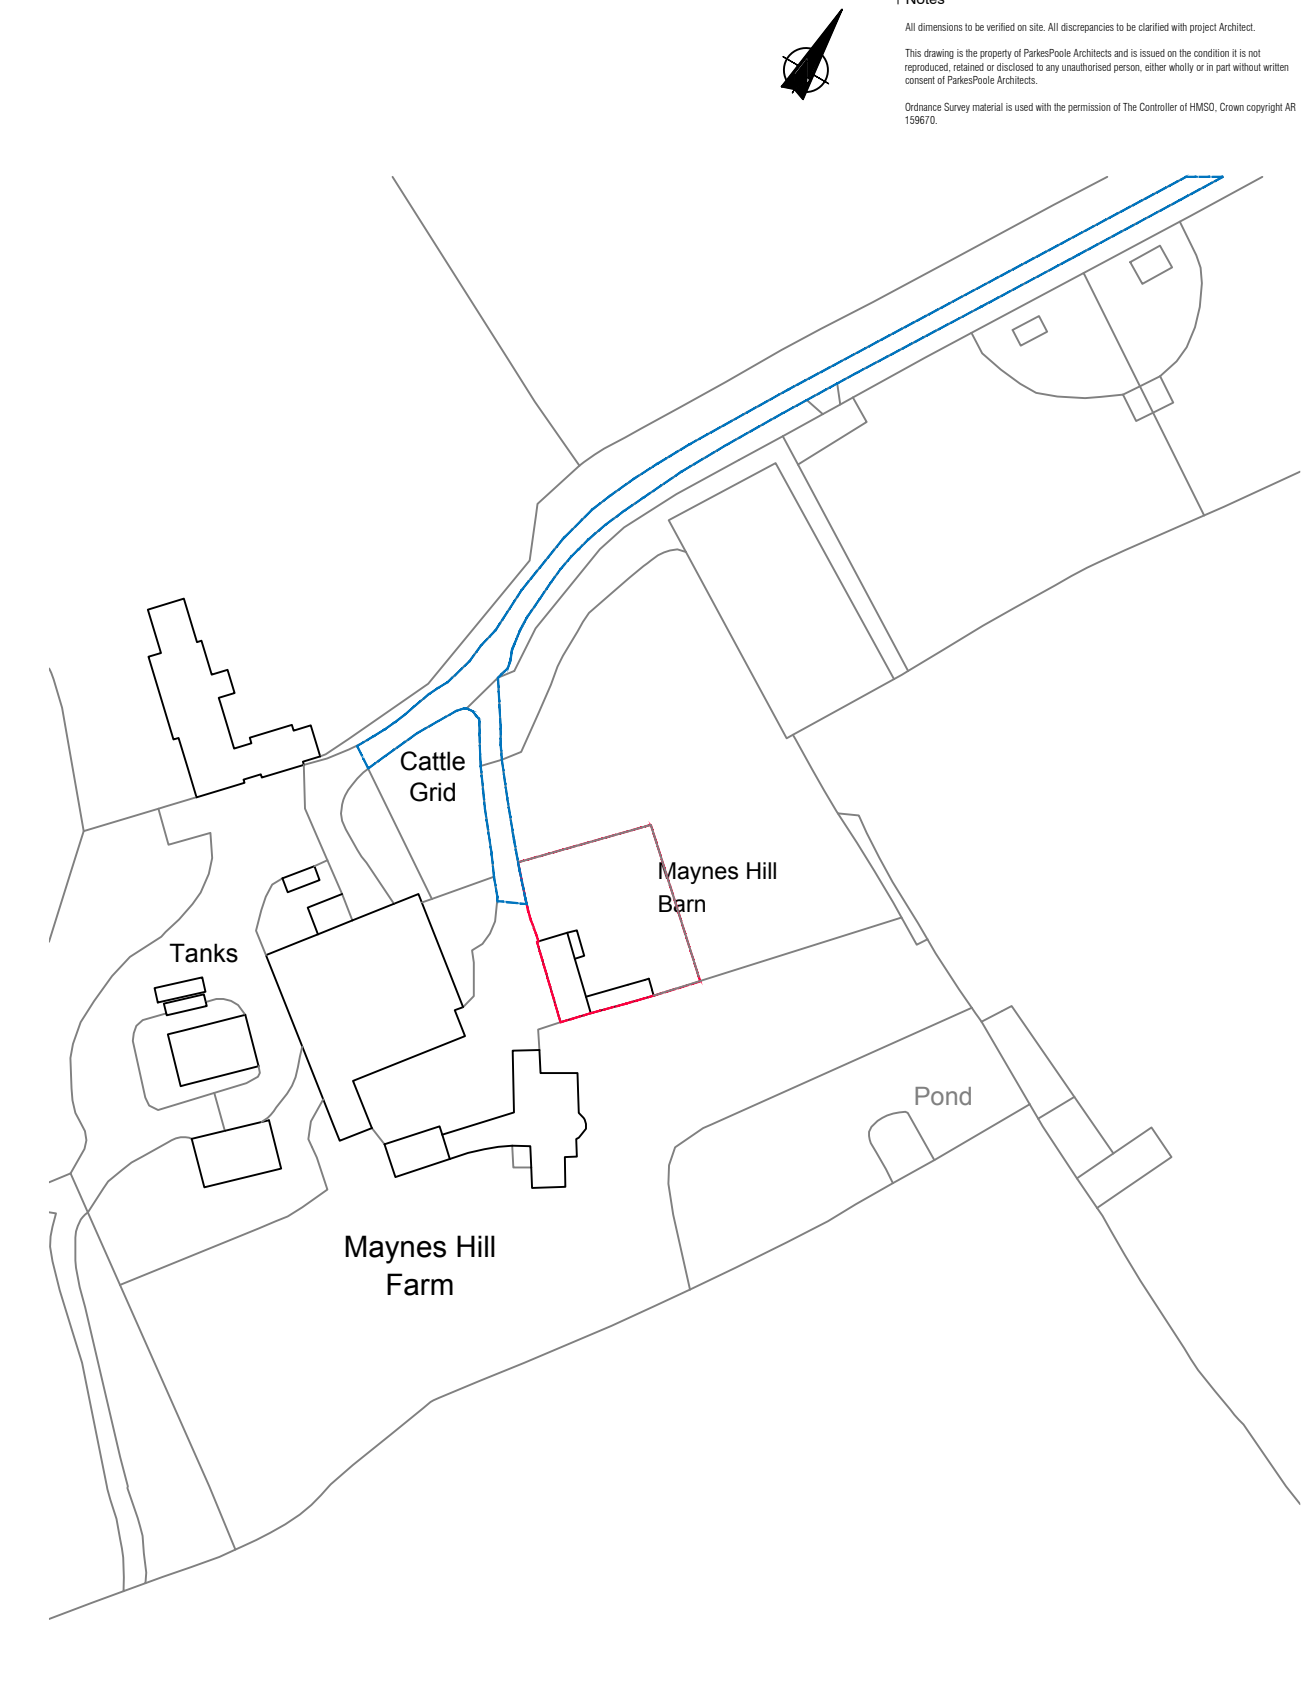


**LOCATION PLAN**  
1:1250


--- SITE BOUNDARY  
 --- ACCESS ROAD

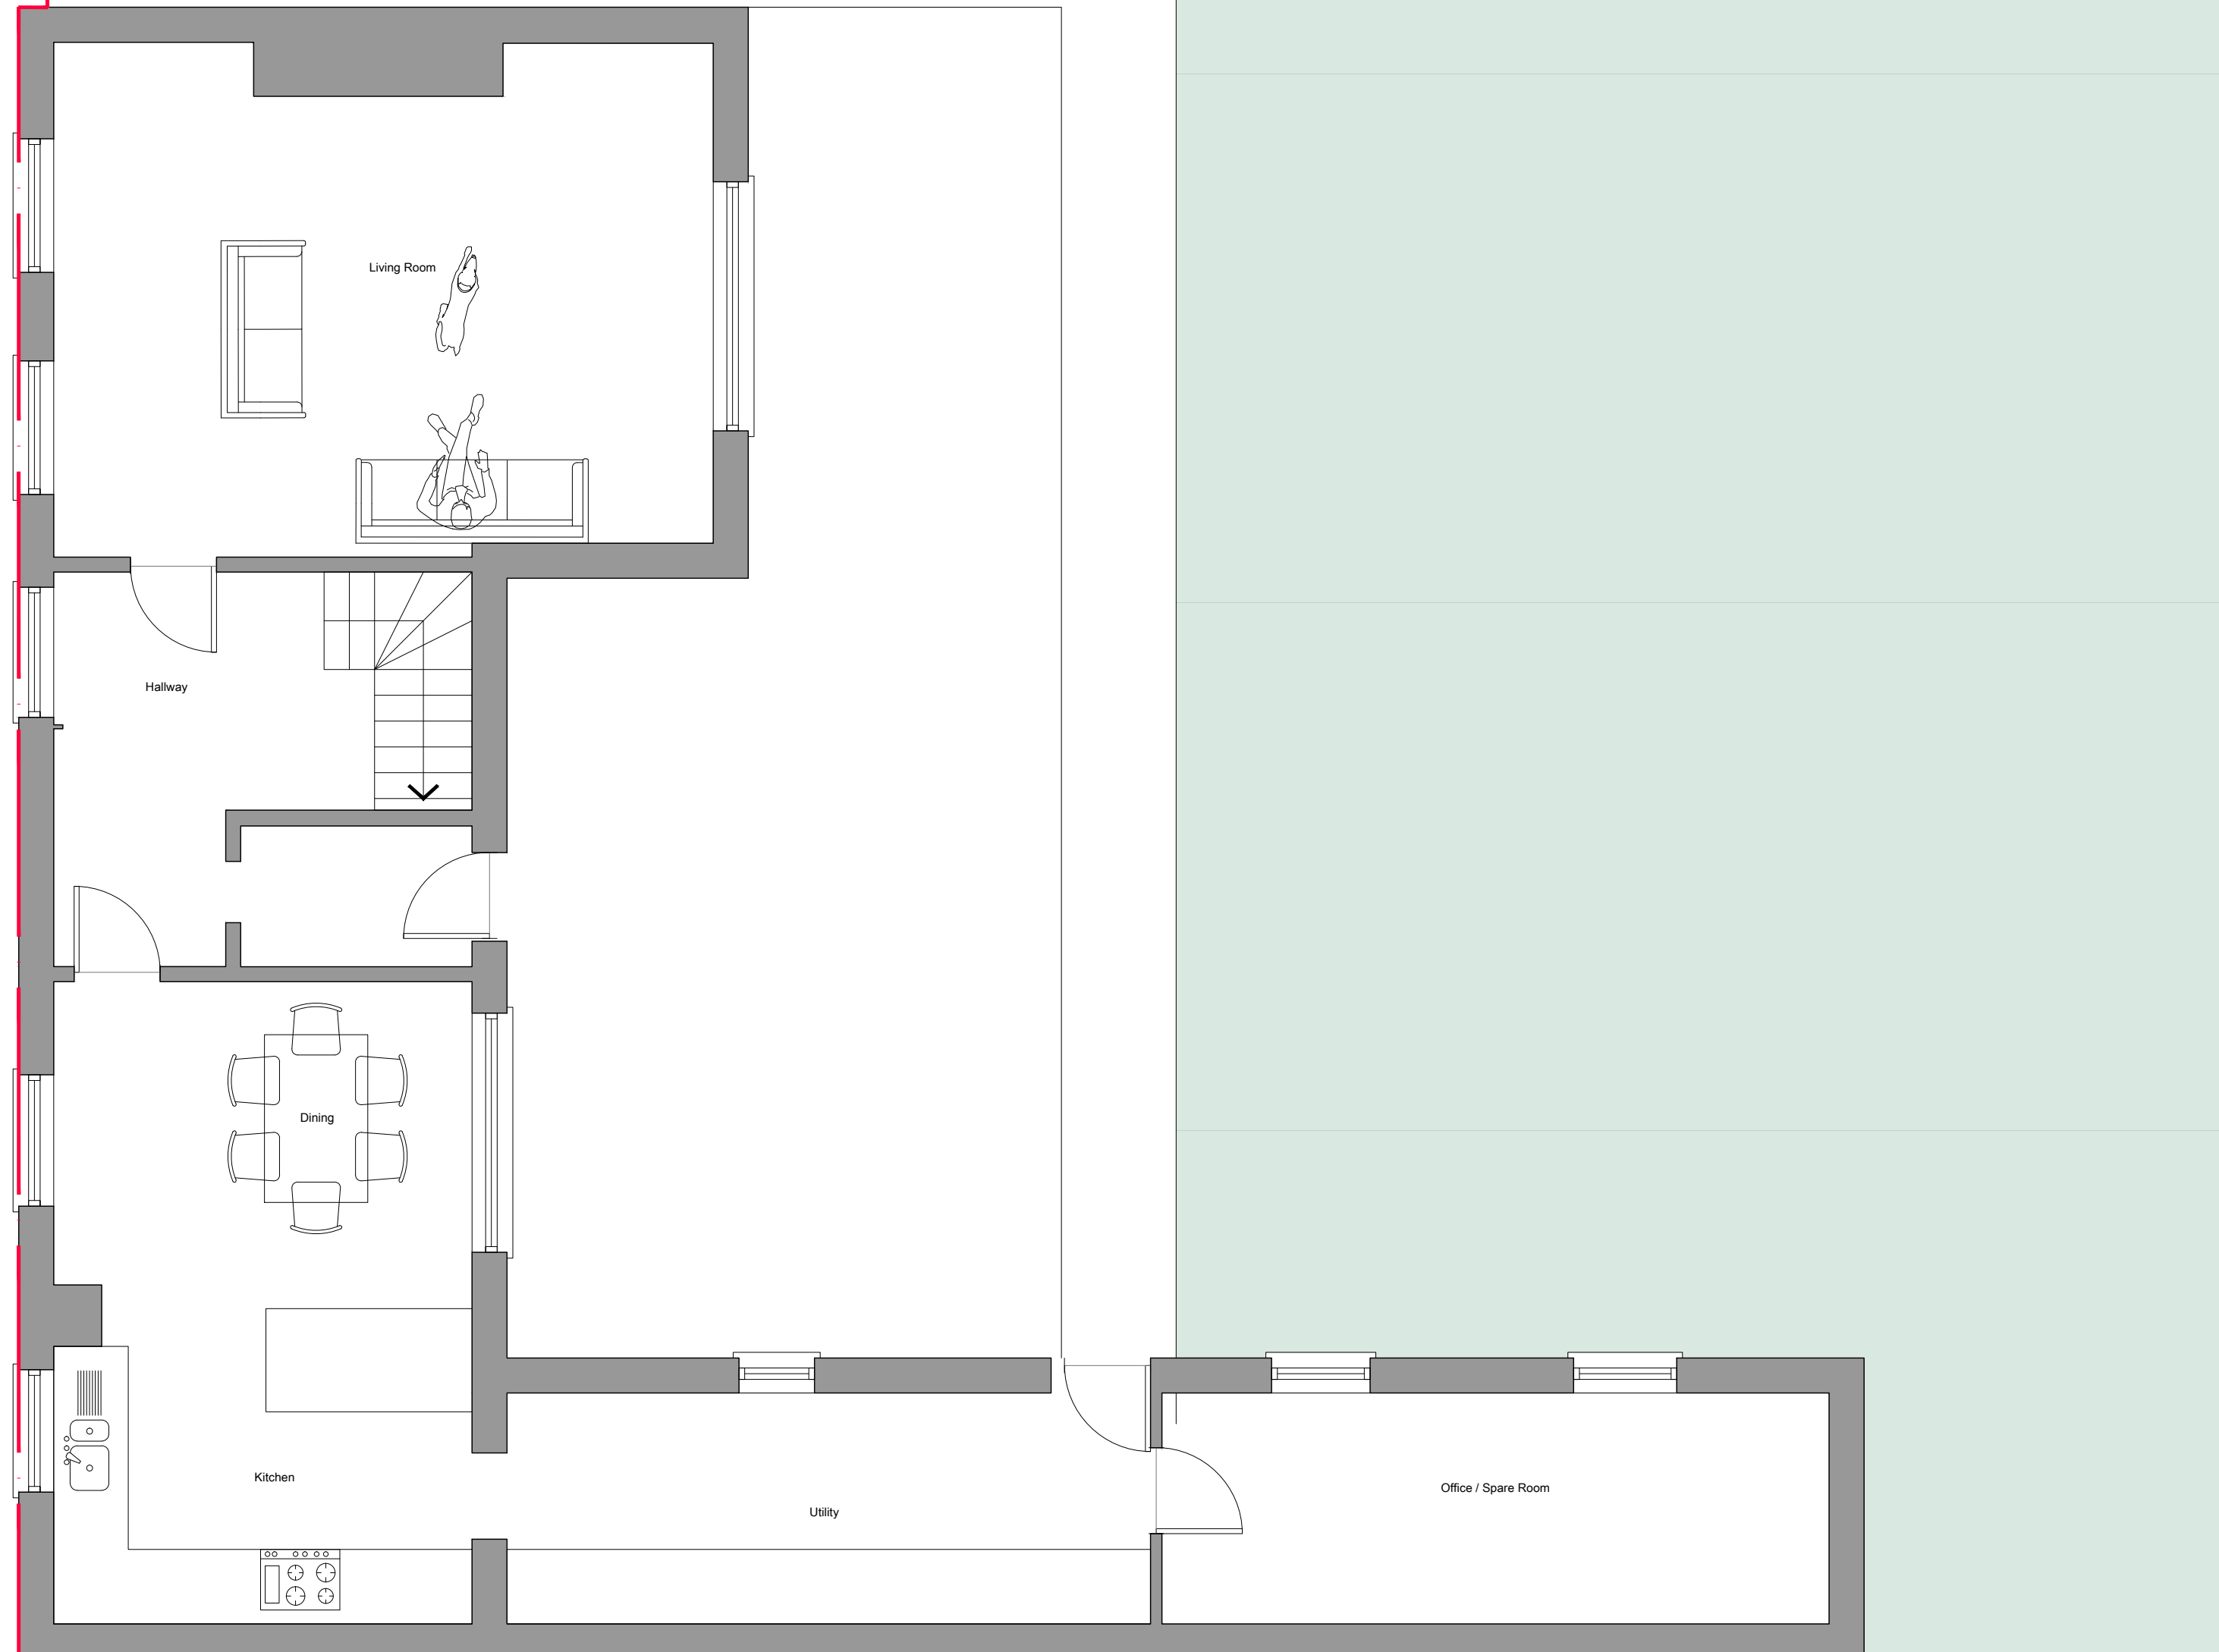

**EXISTING GROUND FLOOR**  
1:50

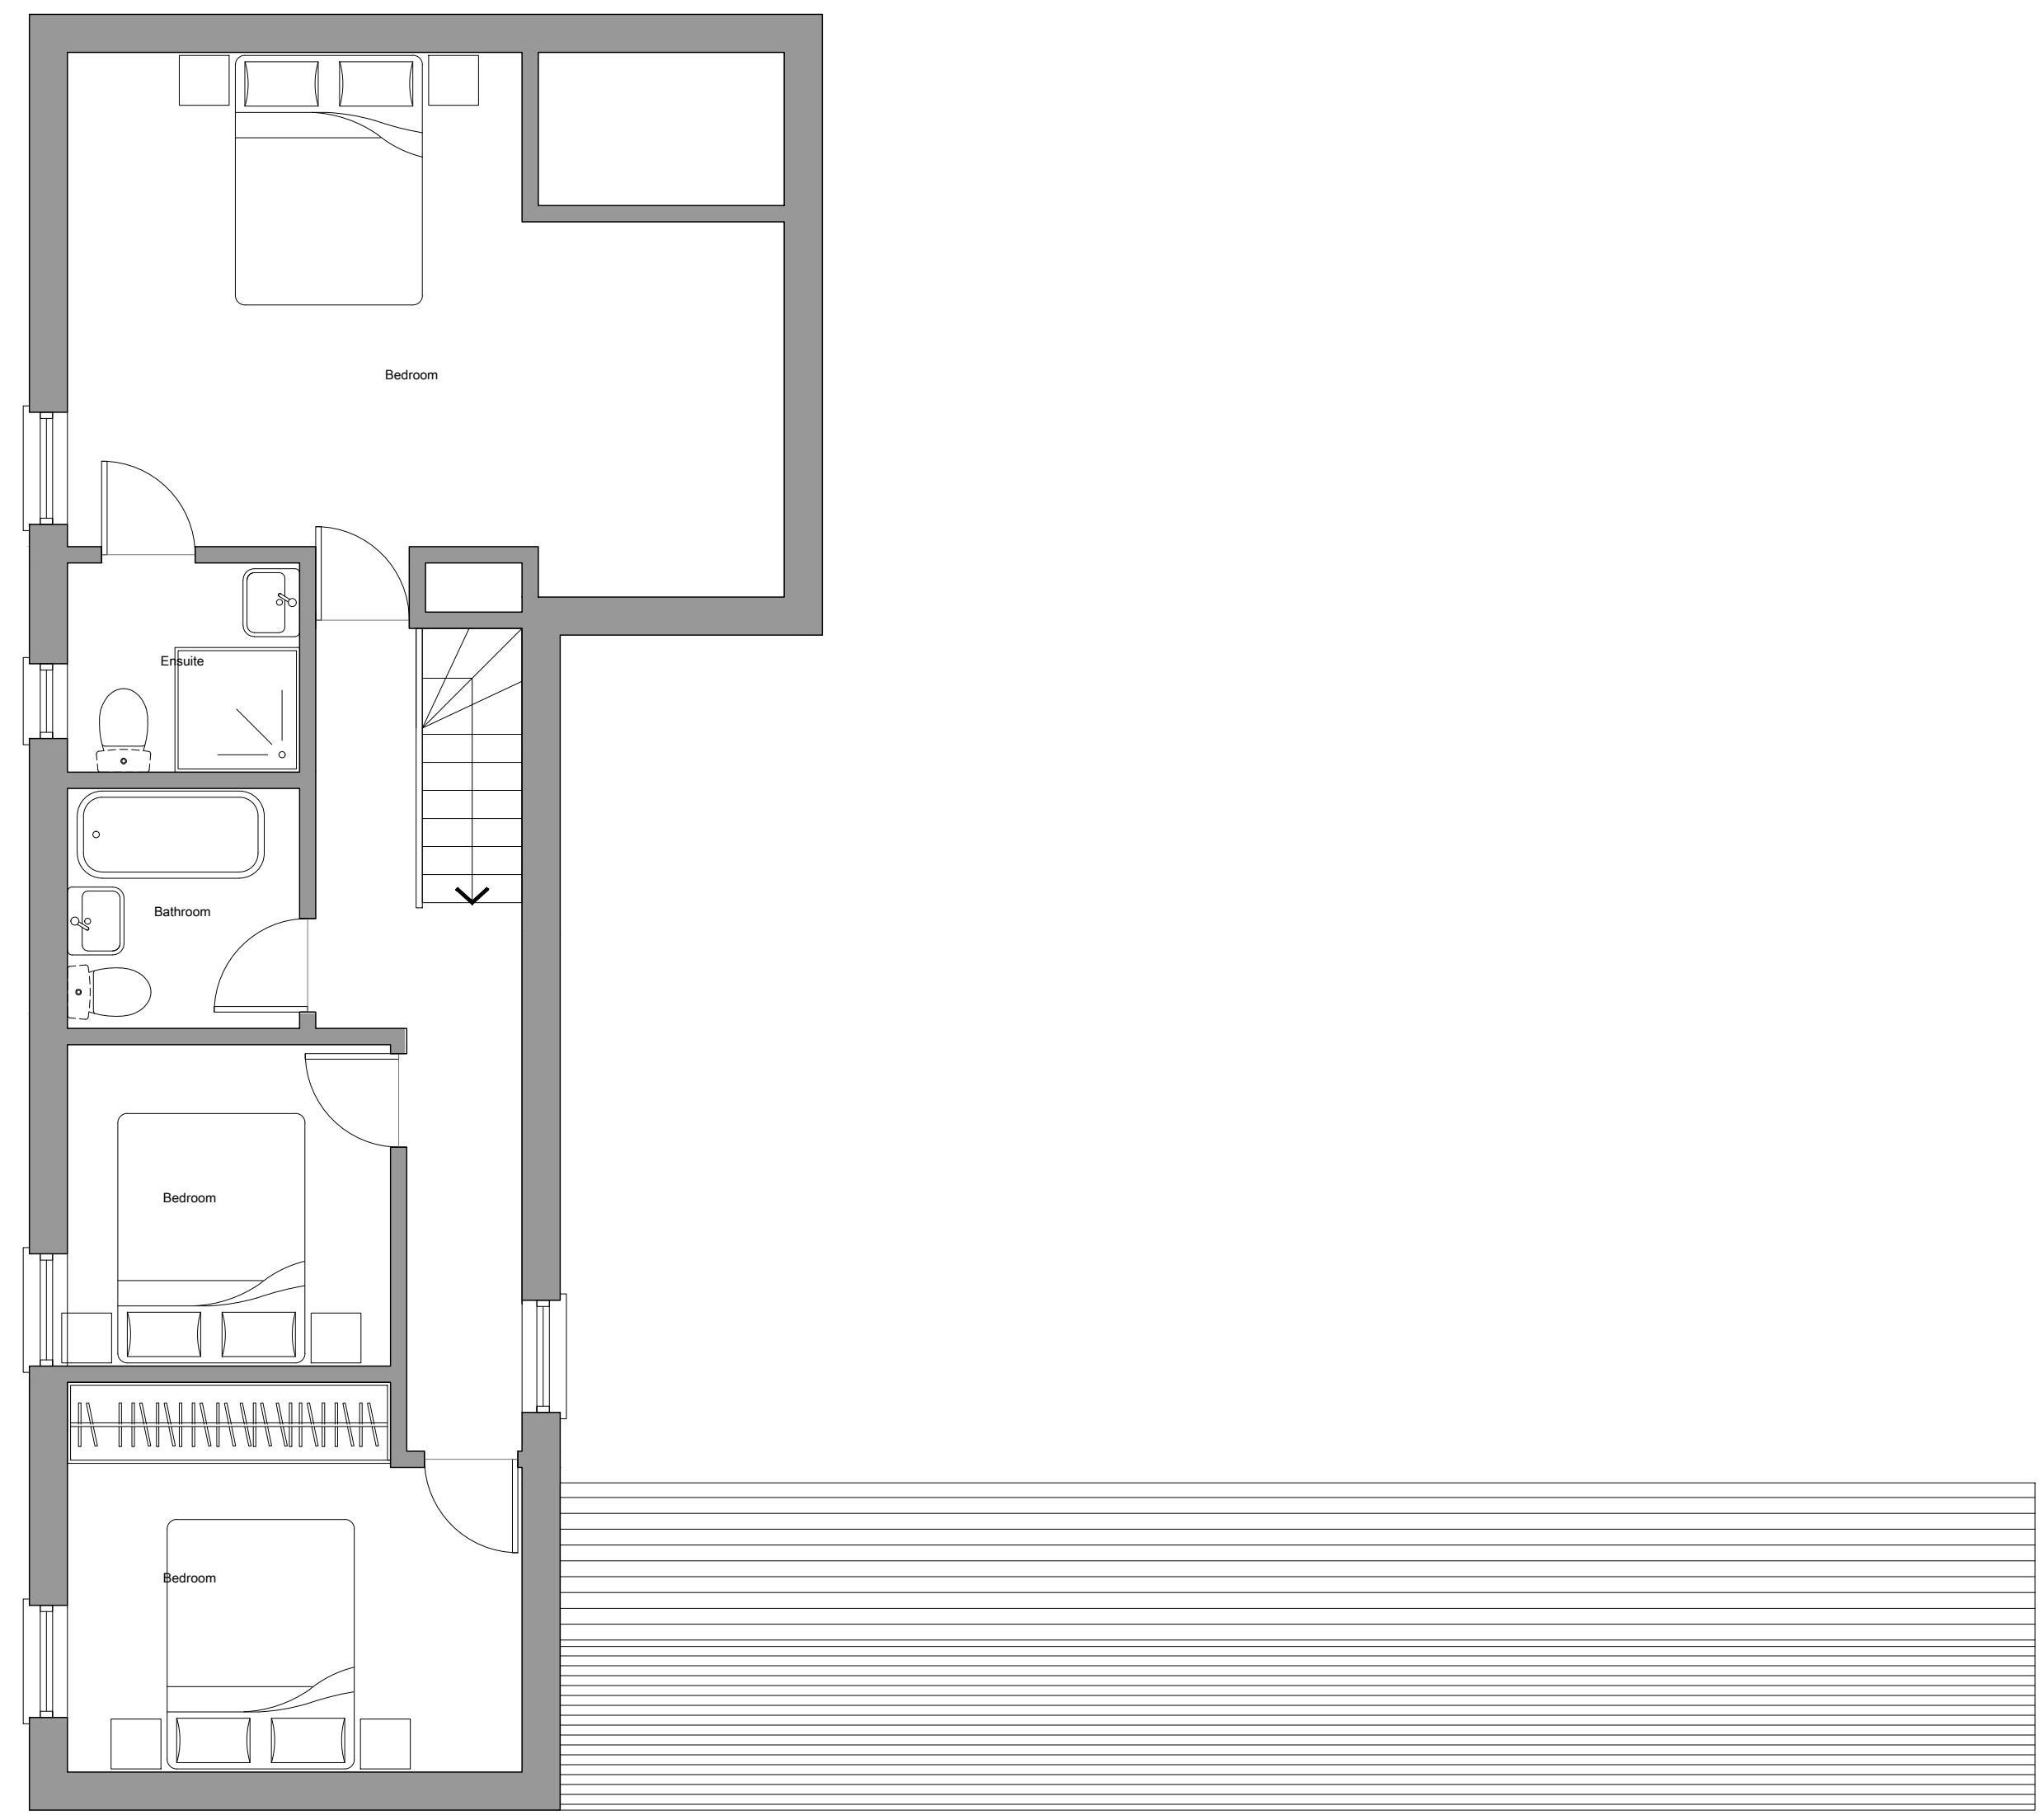

**EXISTING FIRST FLOOR**  
1:50

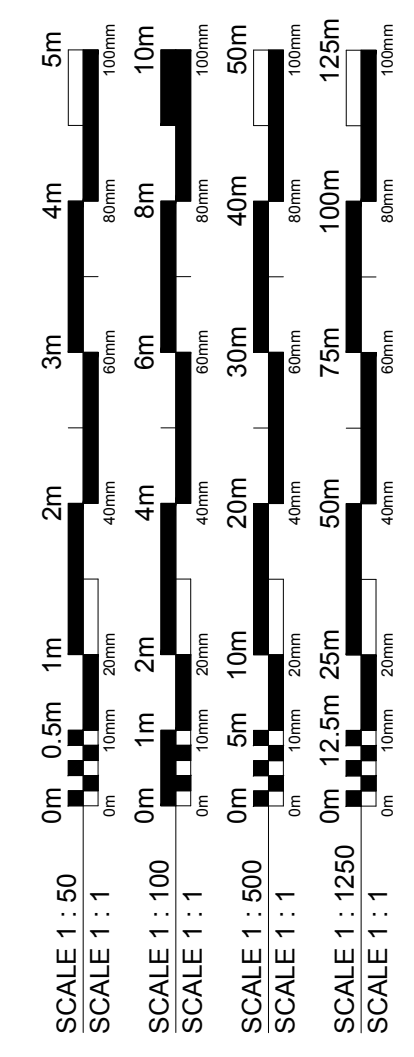

Rev	Date	Description	By
A01	24/08/21	PRELIMINARY ISSUE	SP

**Parkes Poole**  
architecture

Client  
**James and Gemma**

Project  
**Maynes Hill Winslow**

Drawing Title  
**Floor Plans Existing**

Drawn By  
SP

Checked By  
--

Scale  
1:50 @ A1


Date  
JAN 2021

Project No. Drawing No. Revision  
095 PPA 01 0001 A00


Status  
**FOR INFORMATION**




EXISTING EAST ELEVATION  
 1:50

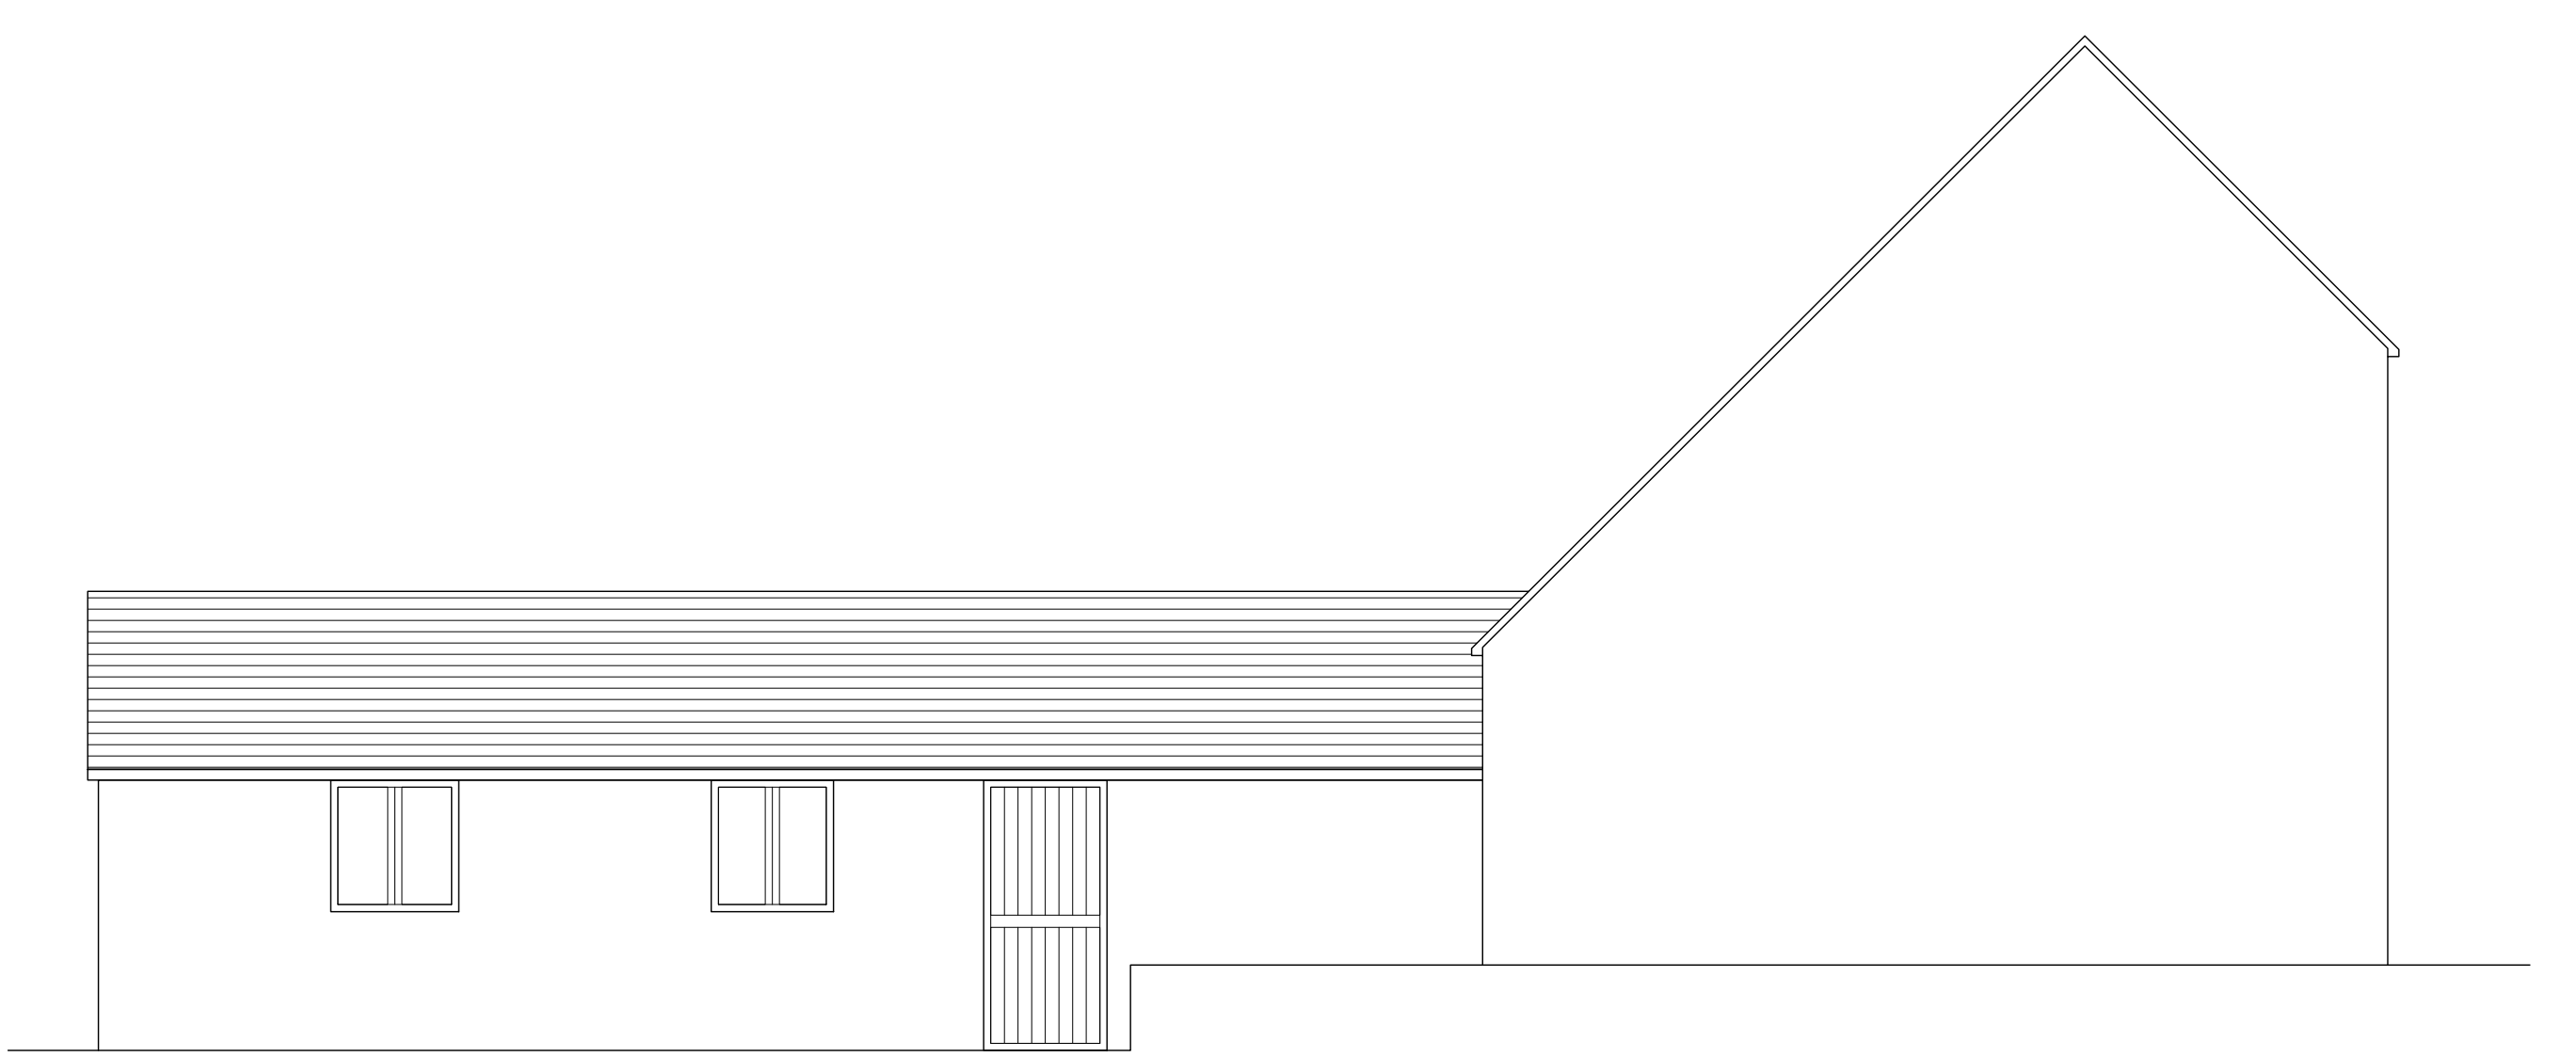


EXISTING NORTH ELEVATION  
 1:50

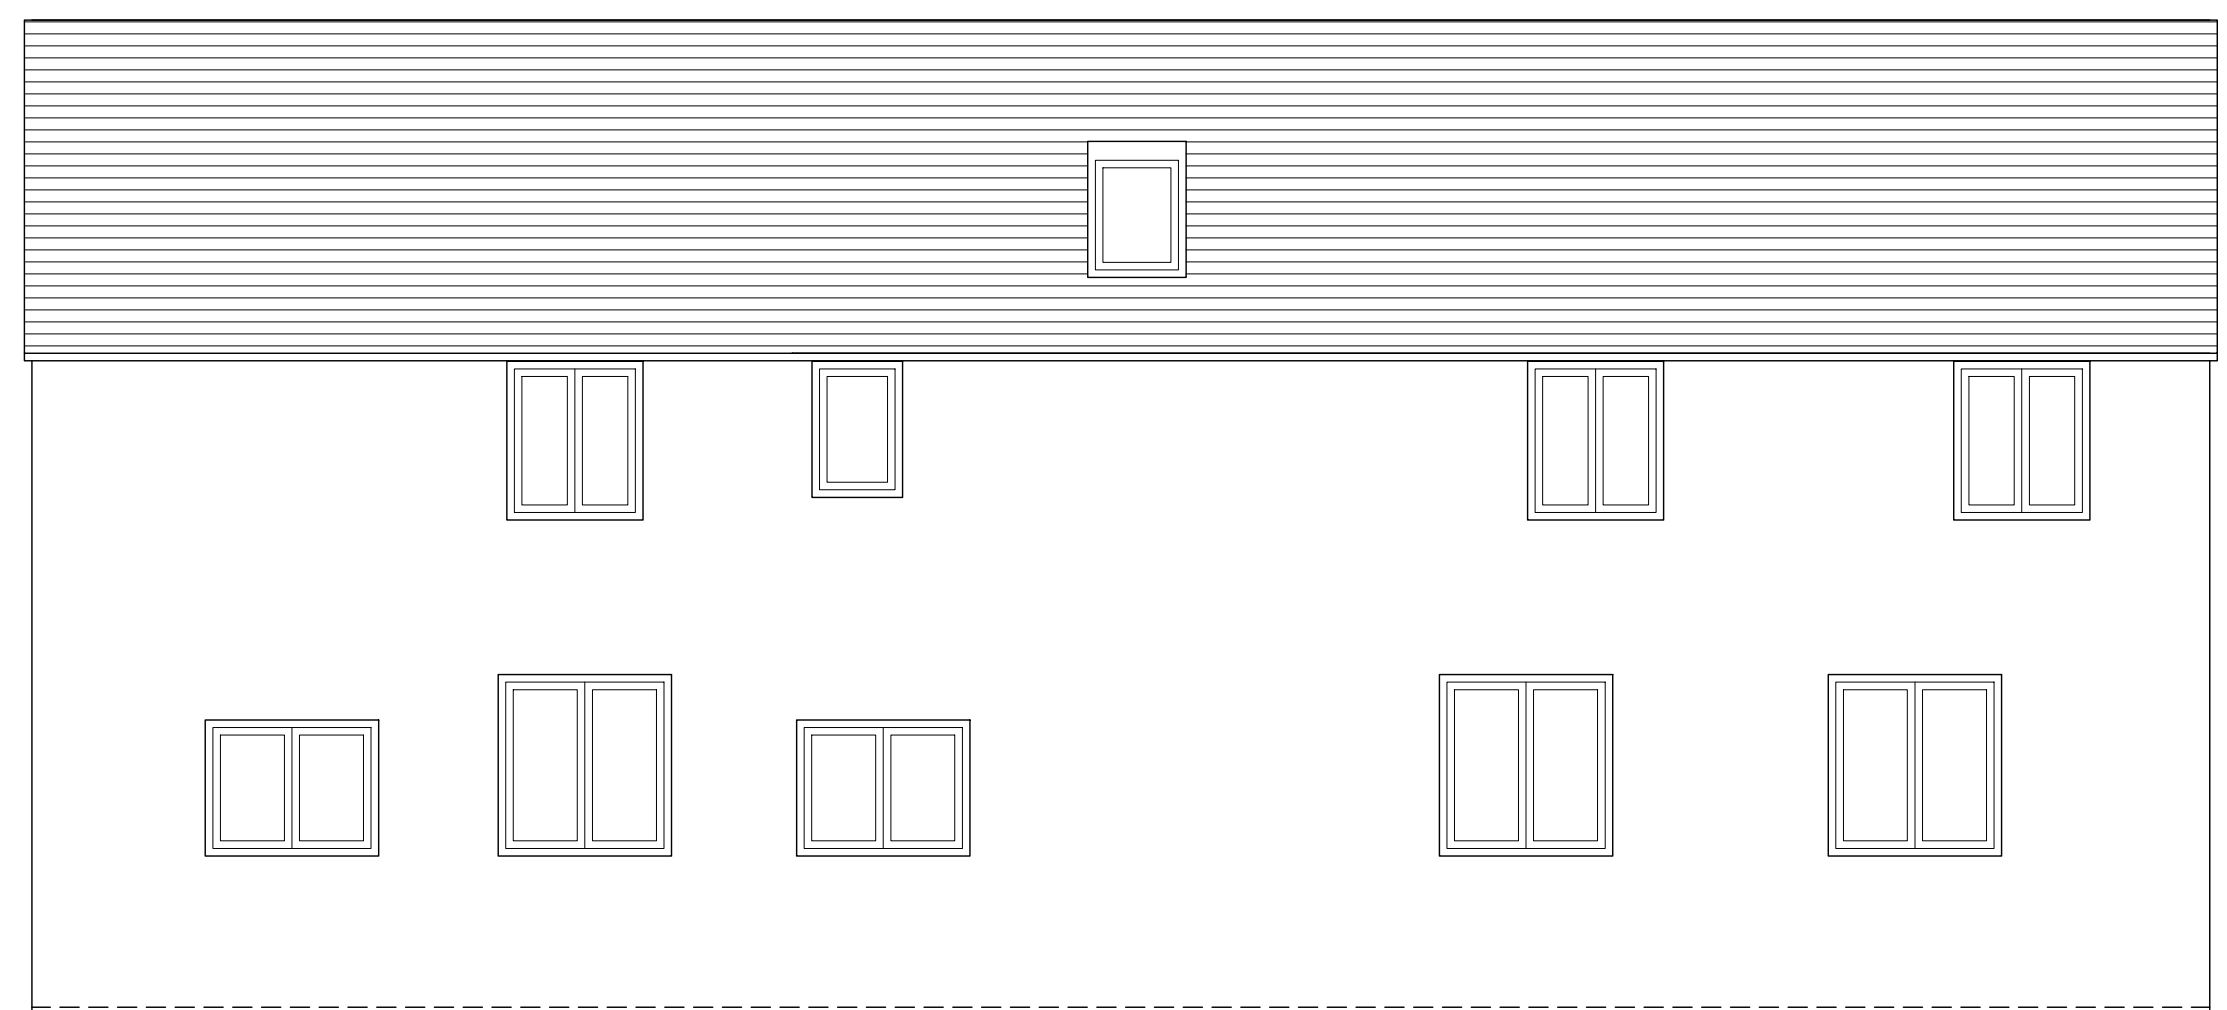

EXISTING WEST ELEVATION  
 1:50

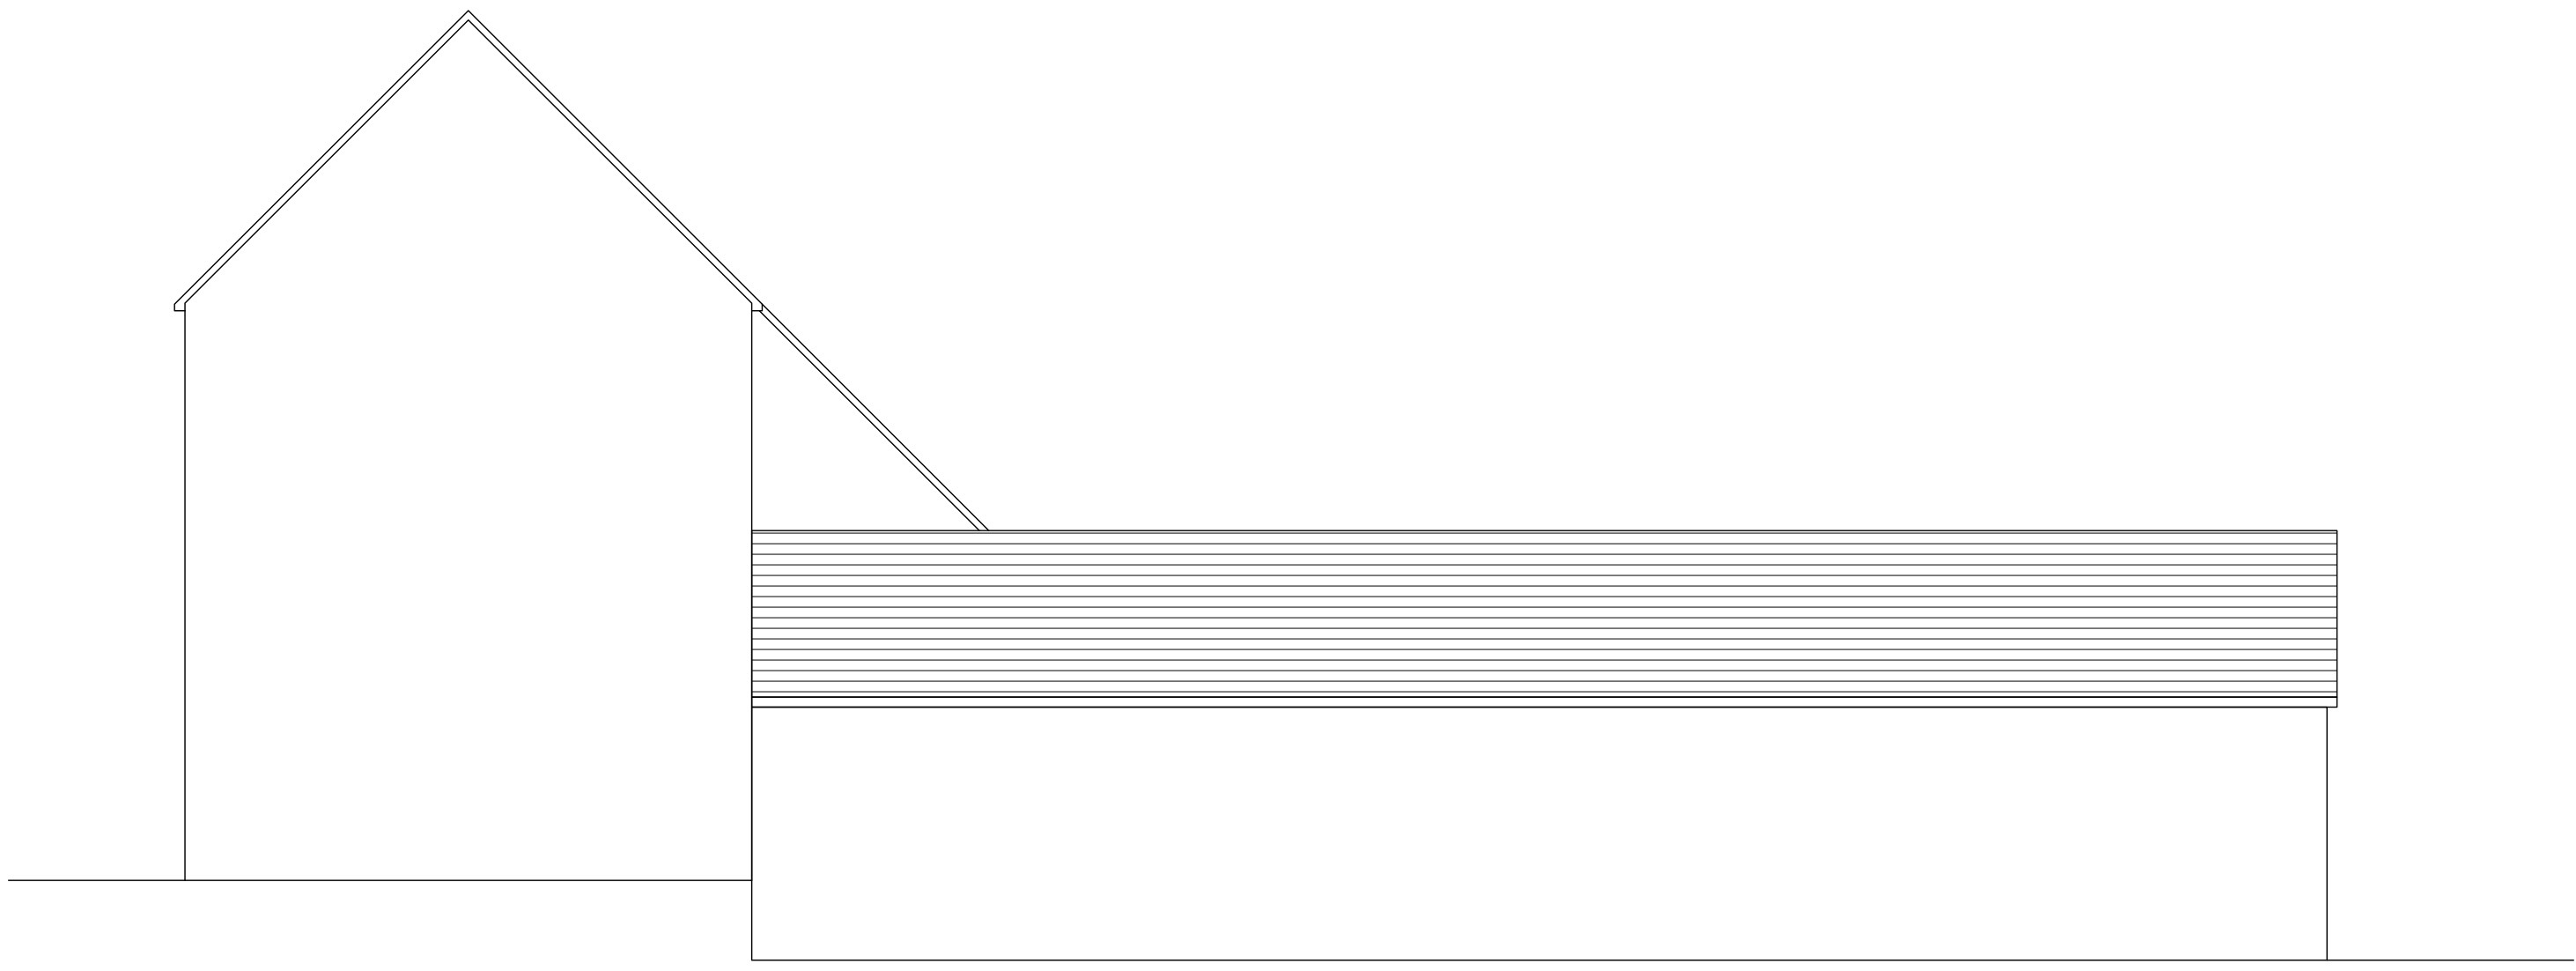

EXISTING SOUTH ELEVATION  
 1:50

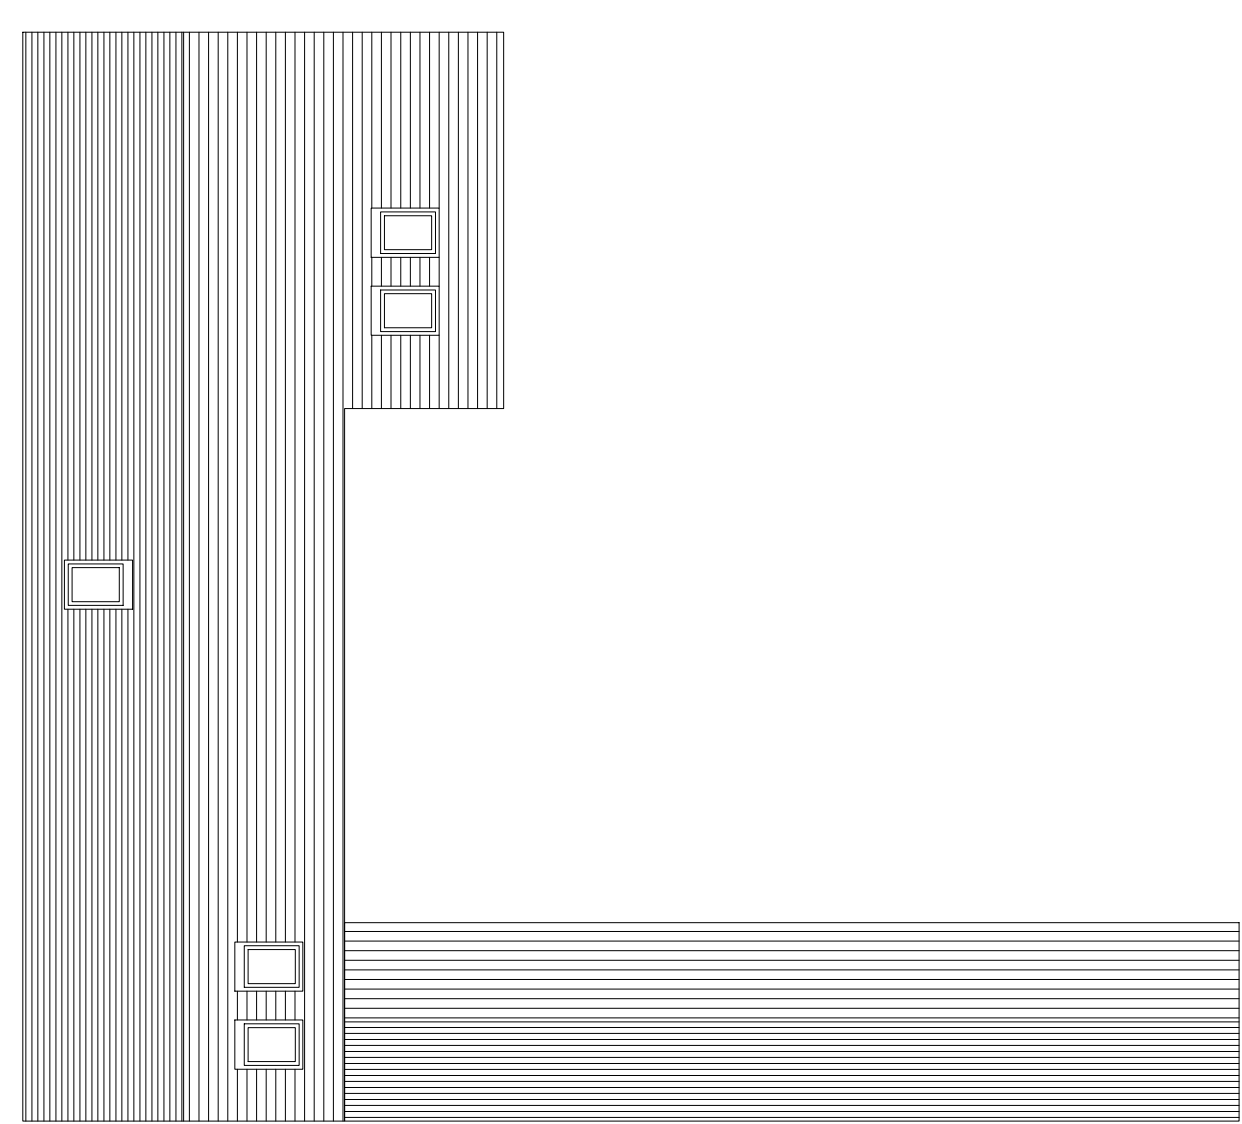

EXISTING ROOF PLAN  
 1:100

