


Sheet Notes


- a. the drawing is copyright protected and may not be used, reproduced or relied upon by any third party except as explicitly agreed by MAPL
- b. all dimensions are in millimetres unless noted otherwise
- c. all measurements must be obtained from stated dimensions only and not be scaled off except for Local Authority Planning application purposes
- d. all drawings must be read in conjunction with all other project drawings and any discrepancies reported immediately for clarification
- e. full schedules, specification notes and legends are located on drawings numbered '900' to '999' (900 series)

These drawings are for a non-material amendment application to the previously approved design, reference '22/1164/FFFU'. Changes annotated on the drawings & are as follows:

1. Windows size & position revised as shown on plans & elevations
2. Windows removed as shown on plans & elevations
3. New window in the east elevation of the house
4. West chimney moved towards the front of the house as shown on plans & elevations
5. Dormer windows position adjusted as shown on plans & elevations
6. House roof eaves raised & roof pitch reduced by 1No. degree as shown on elevations
7. 2No. rooflights added as shown on plans & elevations
8. Glass roof removed as shown on plans
9. Annex roof rear overhang extended as shown on plans & elevations
10. Annex East wall partly rendered behind fence as shown on elevations
11. Flat rooflight added as shown on plans

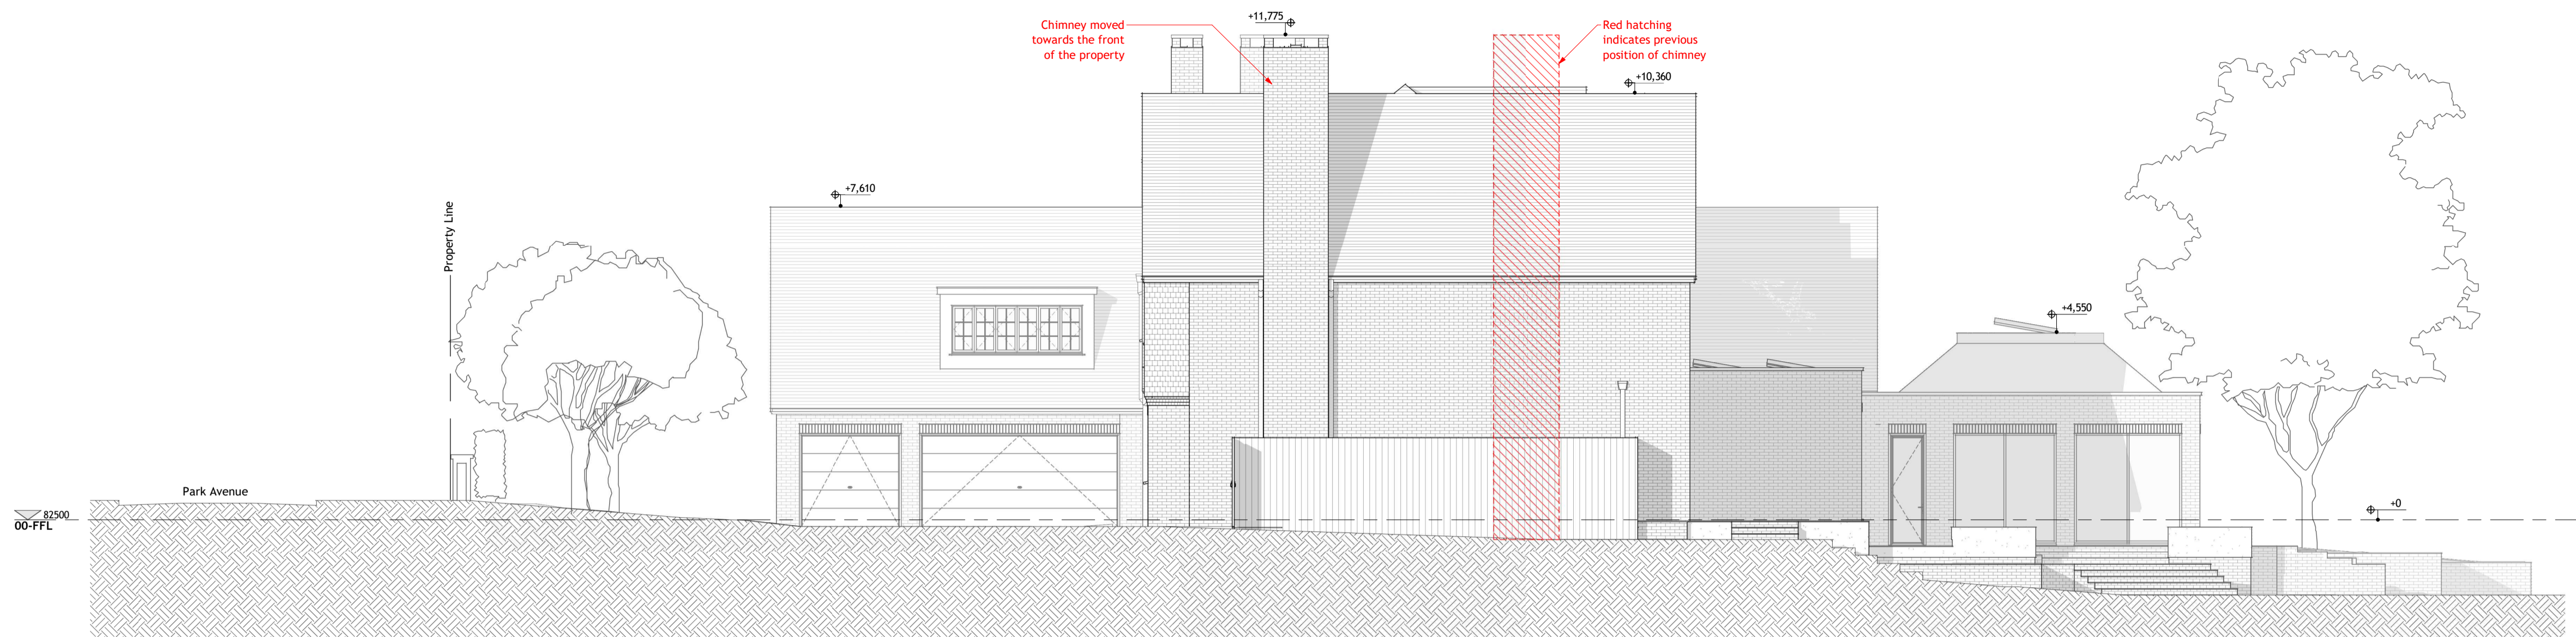

Proposed Elevation - West
General Arrangement | Scale 1 : 100

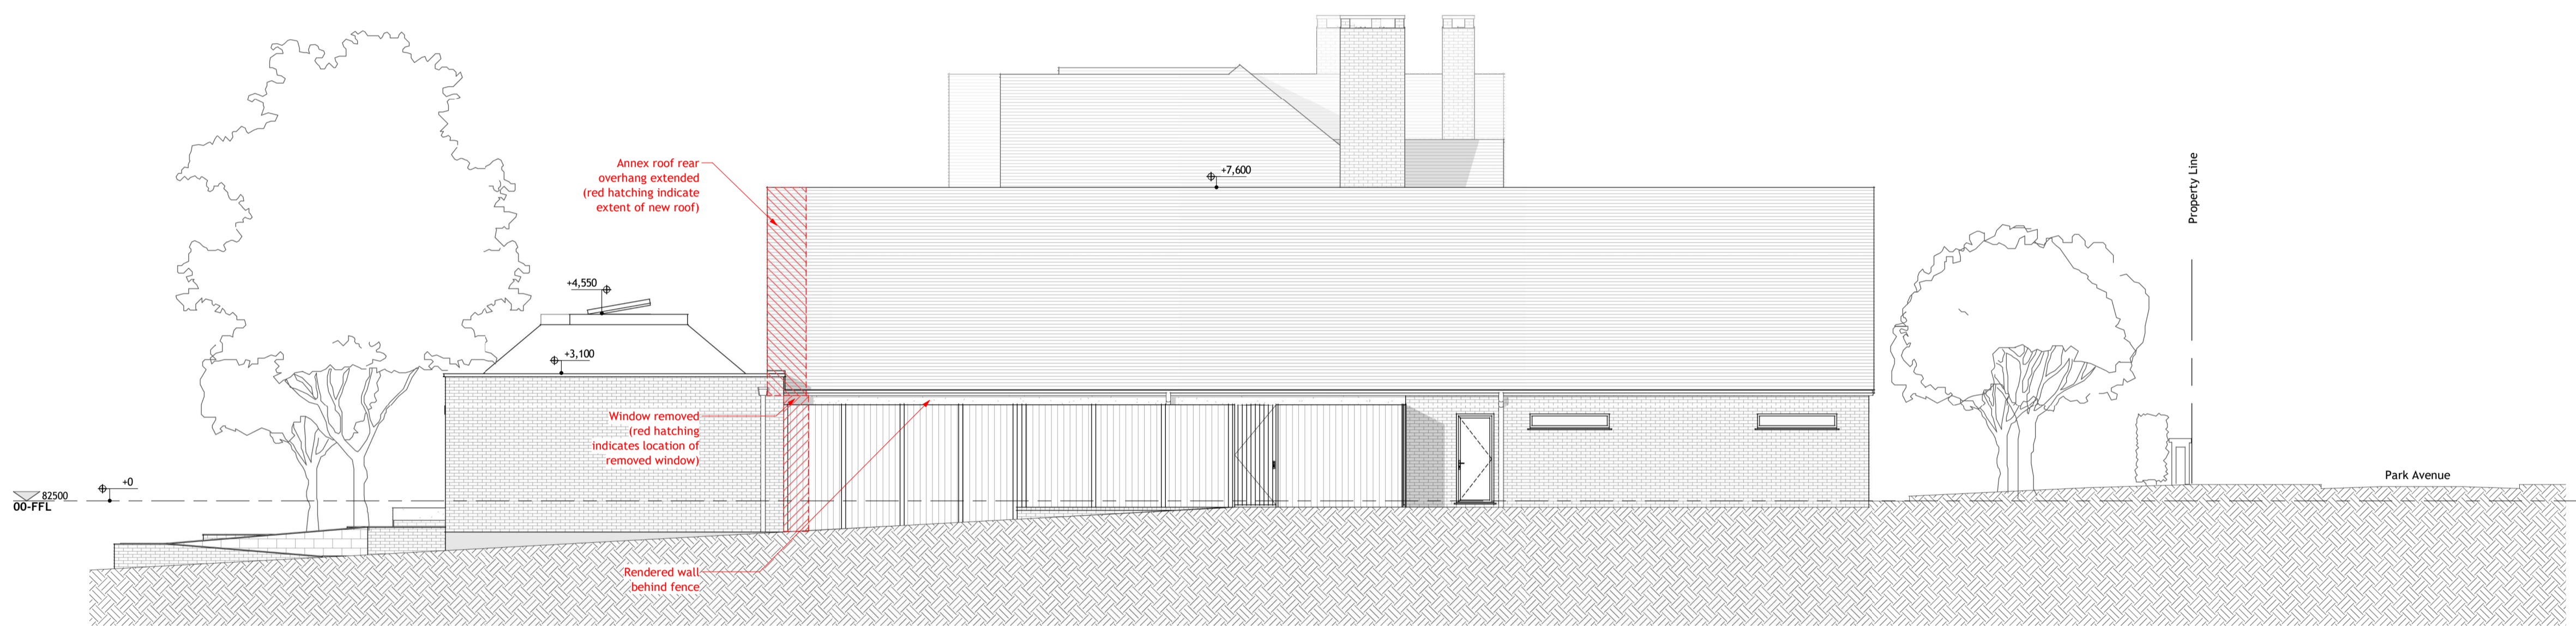


Proposed Elevation - East
General Arrangement | Scale 1 : 100



Proposed Elevation - East (House)
General Arrangement | Scale 1 : 100



Proposed Elevation - West (Annex)
General Arrangement | Scale 1 : 100

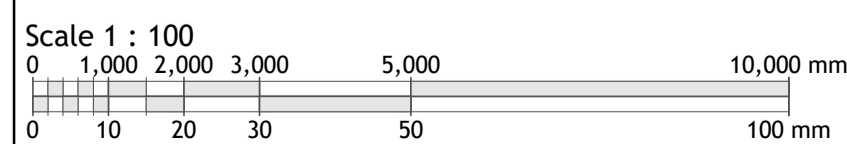

Rev	Date	By	Description
0	14.02.2024	FM	First Issue

m michael aubrey
a partnership
• 0118 962 9666 • www.mapl.co.uk

Client
Chris Galloway

Project Address
24 Park Avenue, Camberley, GU15 2NG

Project Description
New Build

Sheet Title
Elevations - Proposed GA (Sheet 2)

Sheet Ref.	MAP-C4813-132	Rev.	0
Project Ref.	C4813	Date	14.02.2024
Drawn by	FM	Checked by	JMS
Scale	1 : 100	Sheet Size	A1