



Proposal subject to planning approval.  
 Drawings for planning purposes only, all dimensions to be checked and verified by the contractor prior to work commencing on site.  
 Contractor to ensure all materials are to Local Authority approval and to take into account everything necessary for the proper execution of the works.


NO. 46 <--- NO. 47 ---> NO. 48

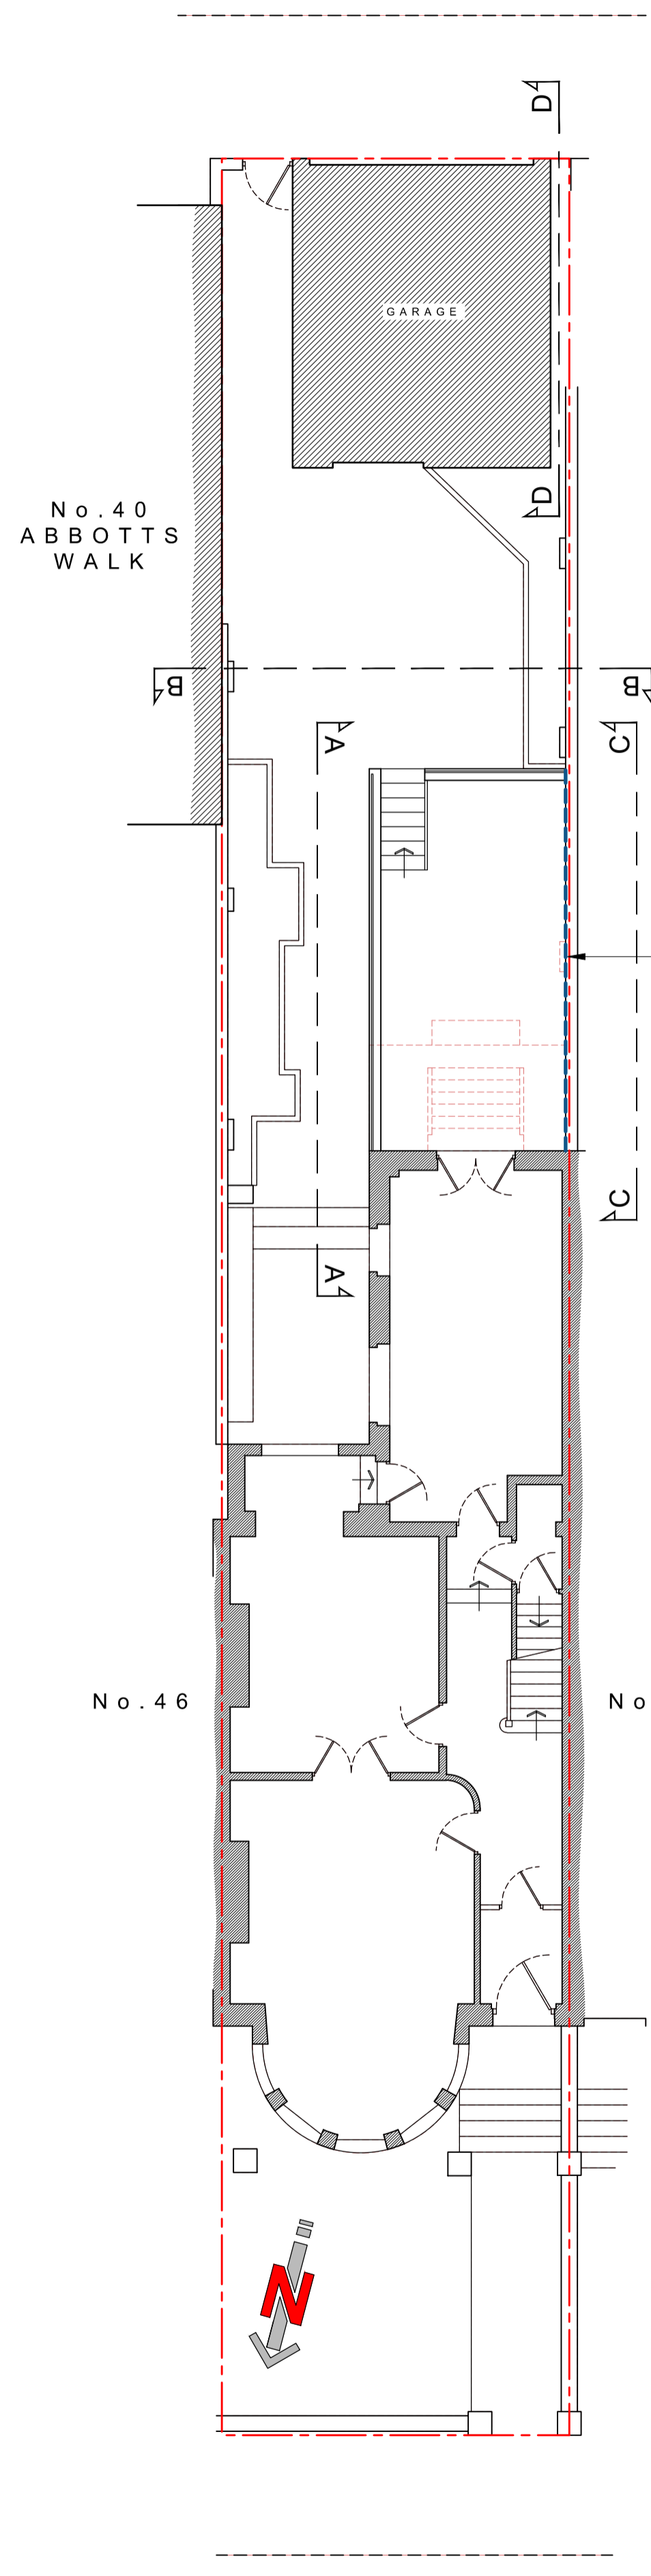


PROPOSED SITE PLAN  
1:100

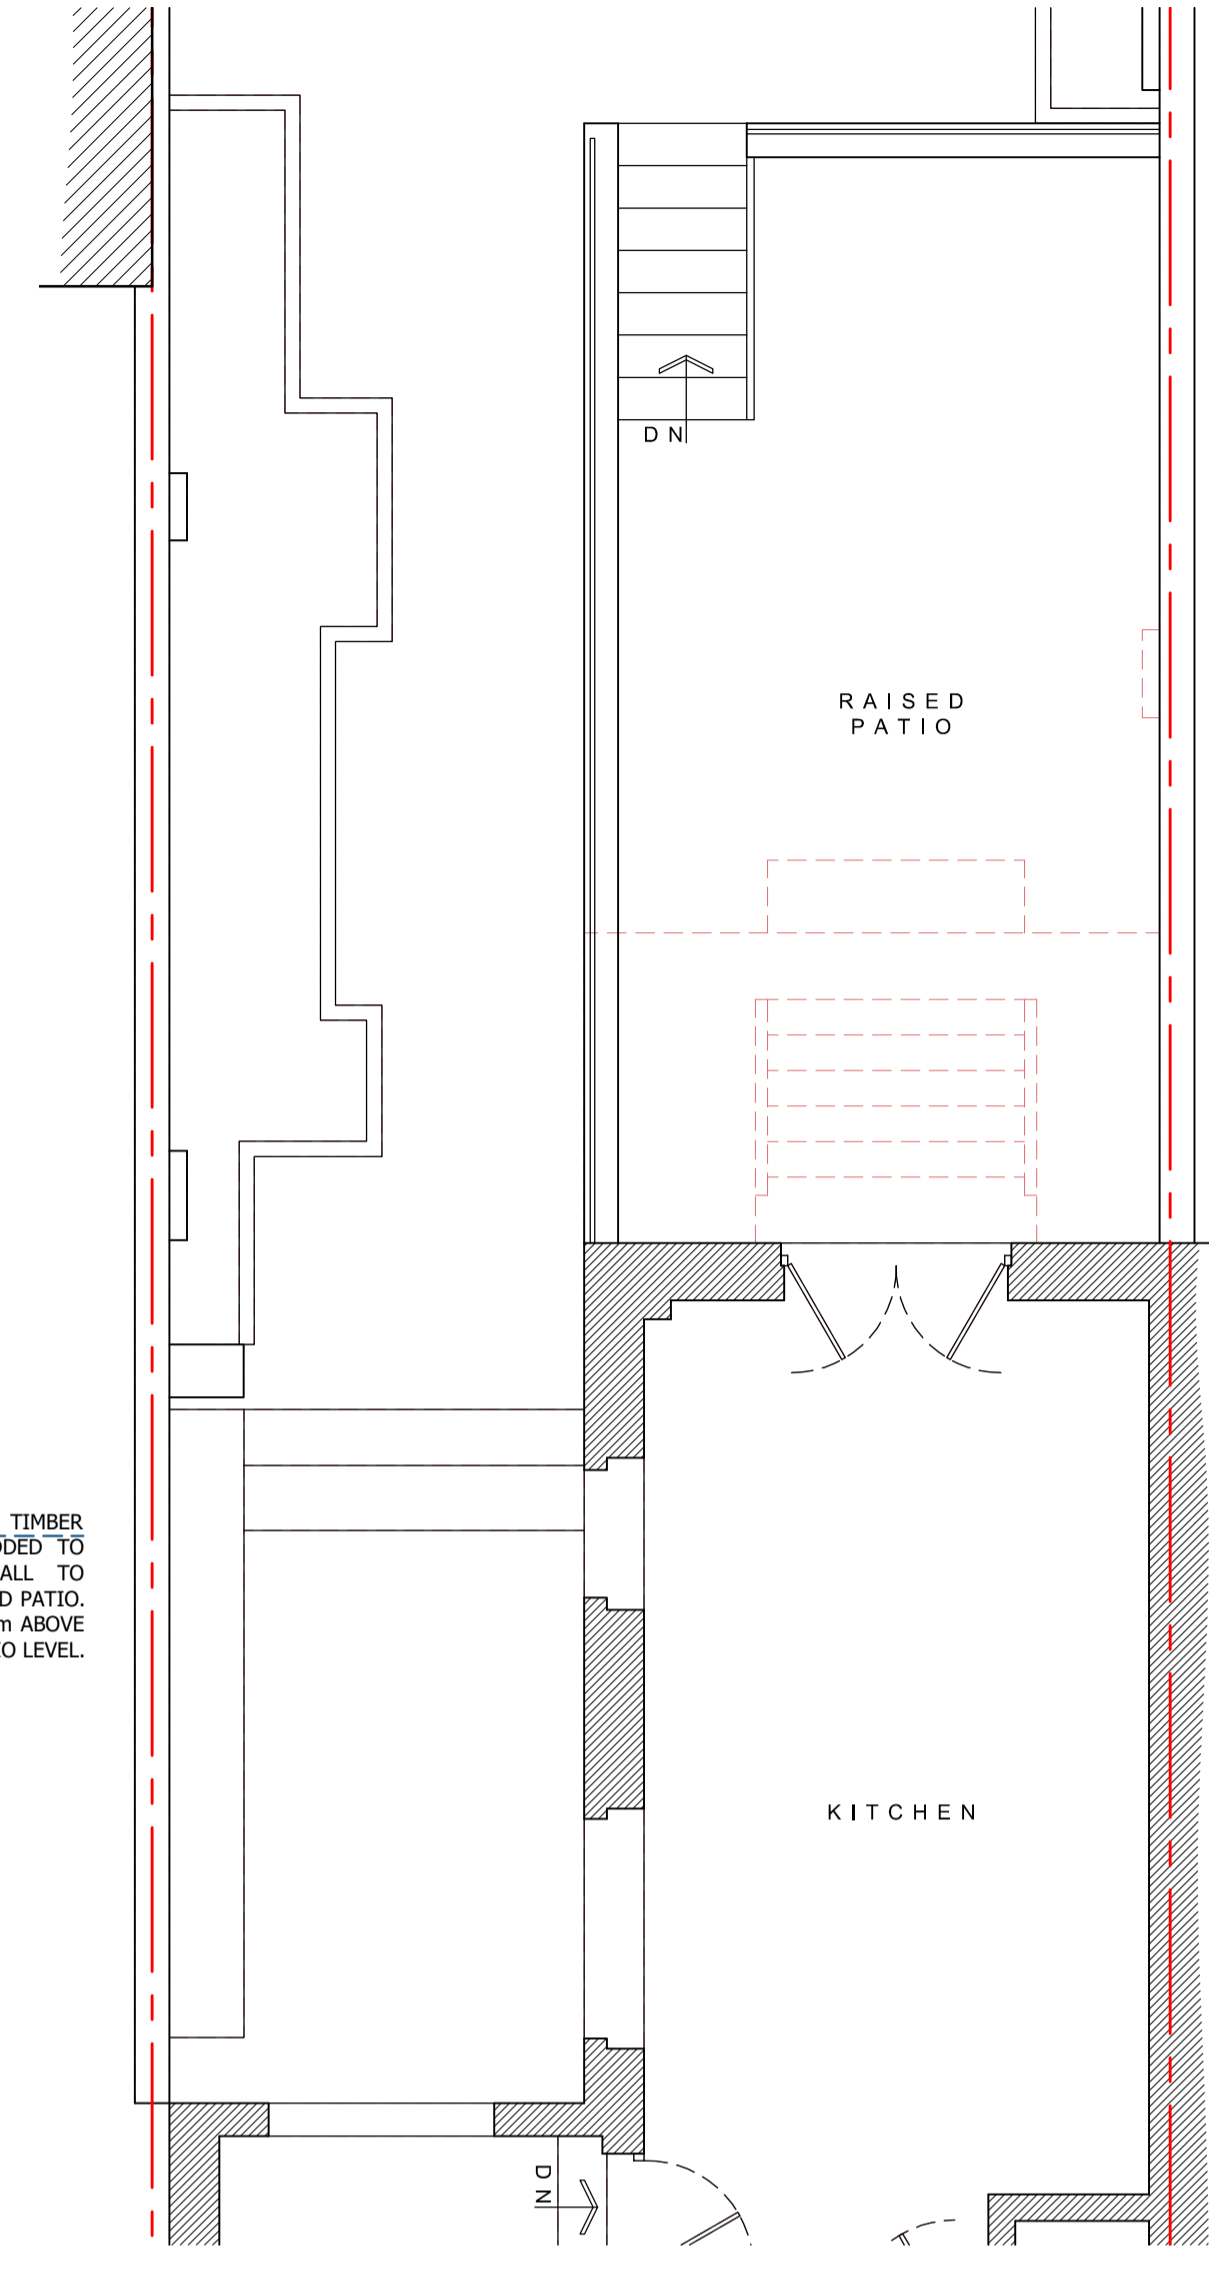


PROPOSED GROUND-FLOOR  
(REAR-PART) PLAN  
1:50

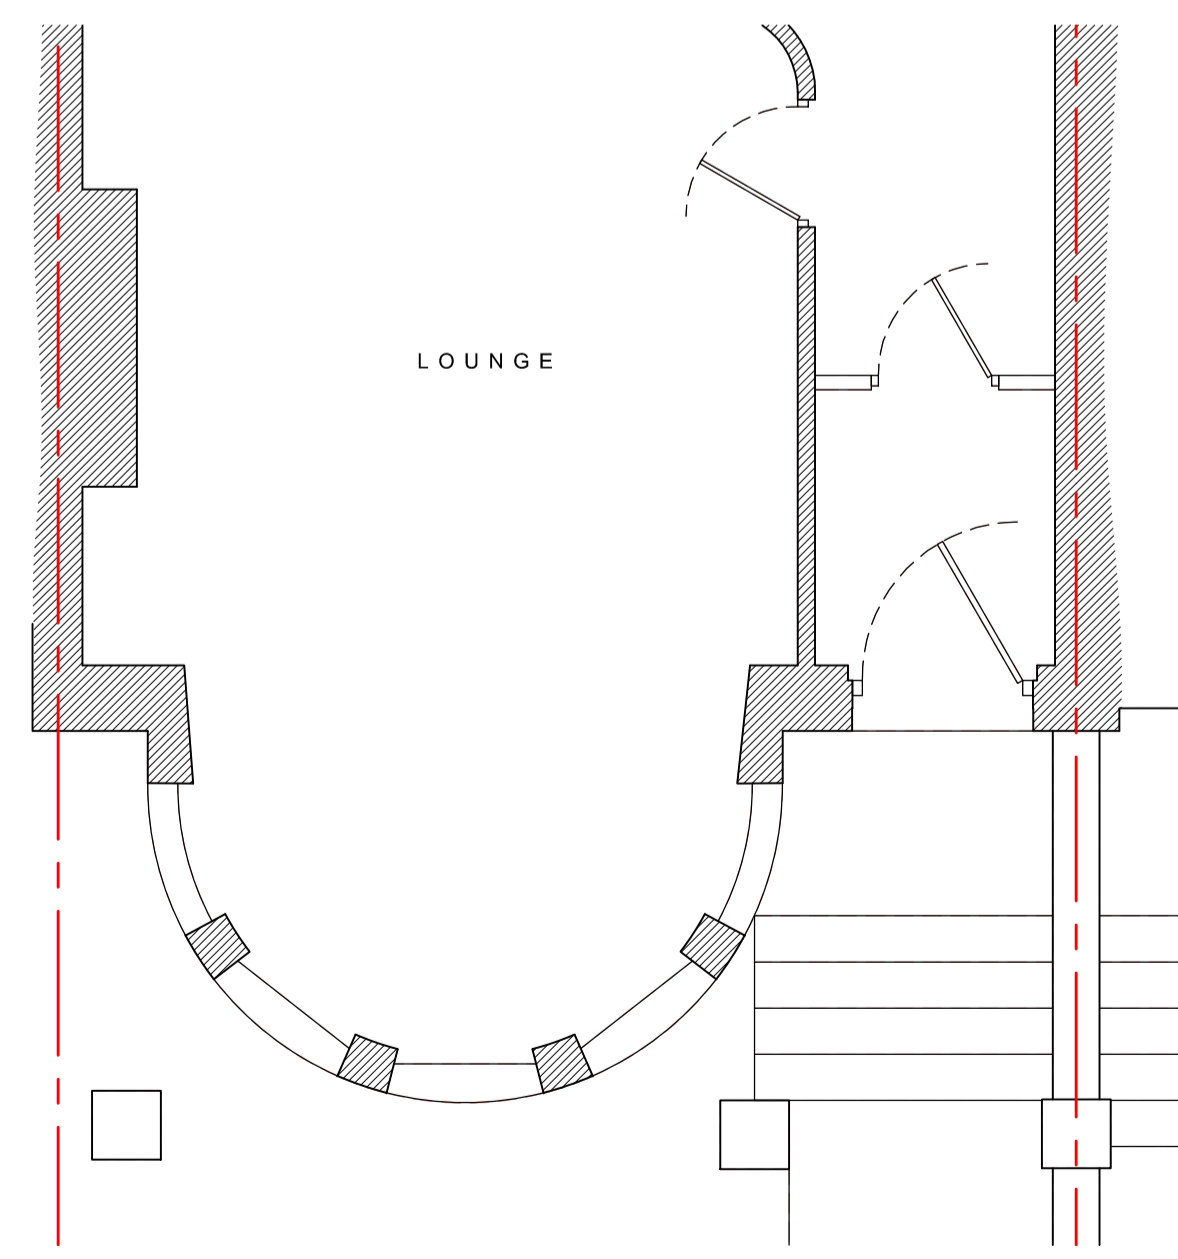


PROPOSED GROUND-FLOOR  
(FRONT-PART) PLAN  
1:50

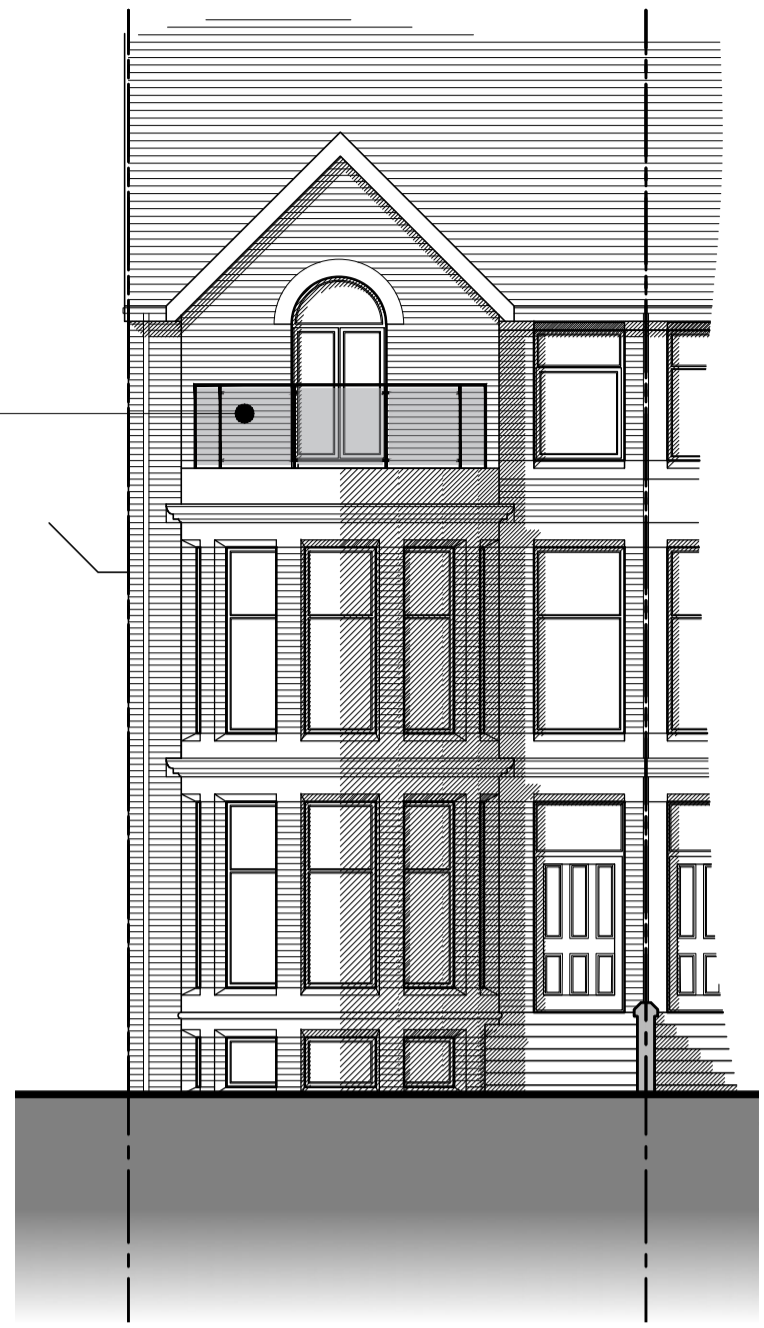


PROPOSED FRONT  
(NORTH) ELEVATION  
1:100

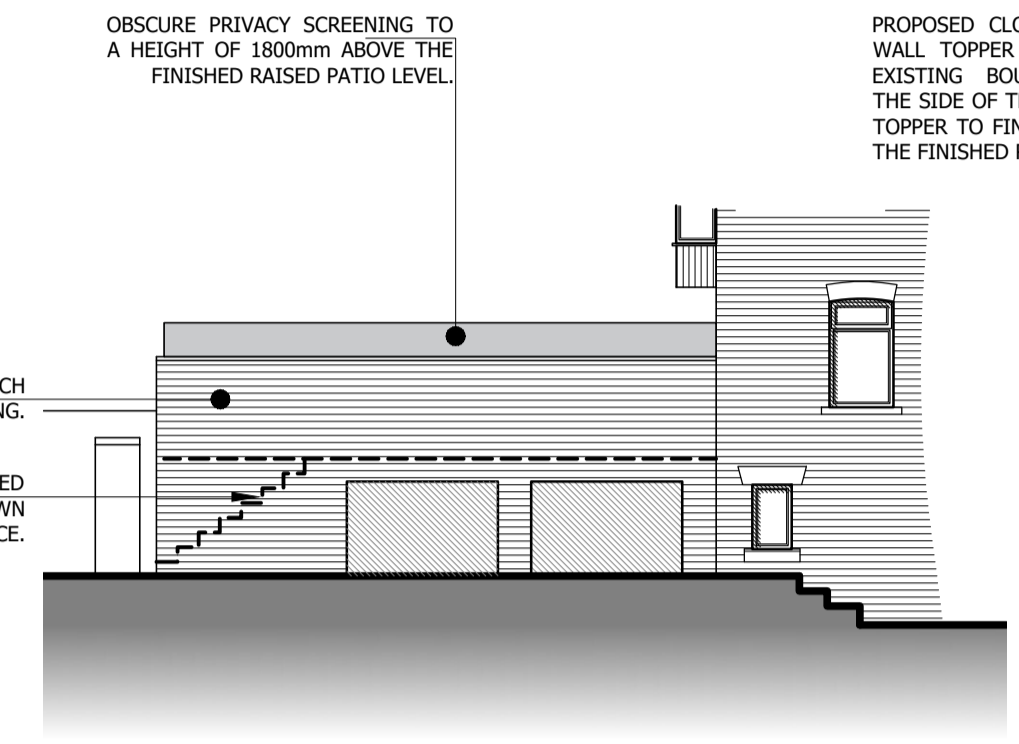


PROPOSED A - A, SIDE  
(EAST) (PART) ELEVATION  
1:100

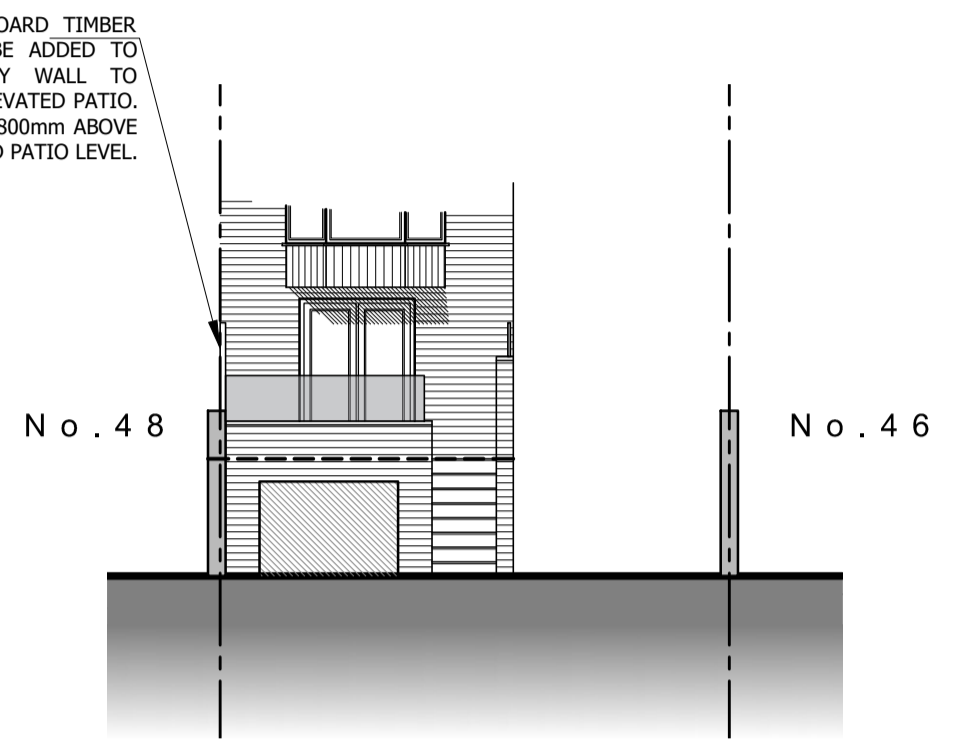


PROPOSED B - B, REAR  
(SOUTH) (PART) ELEVATION  
1:100

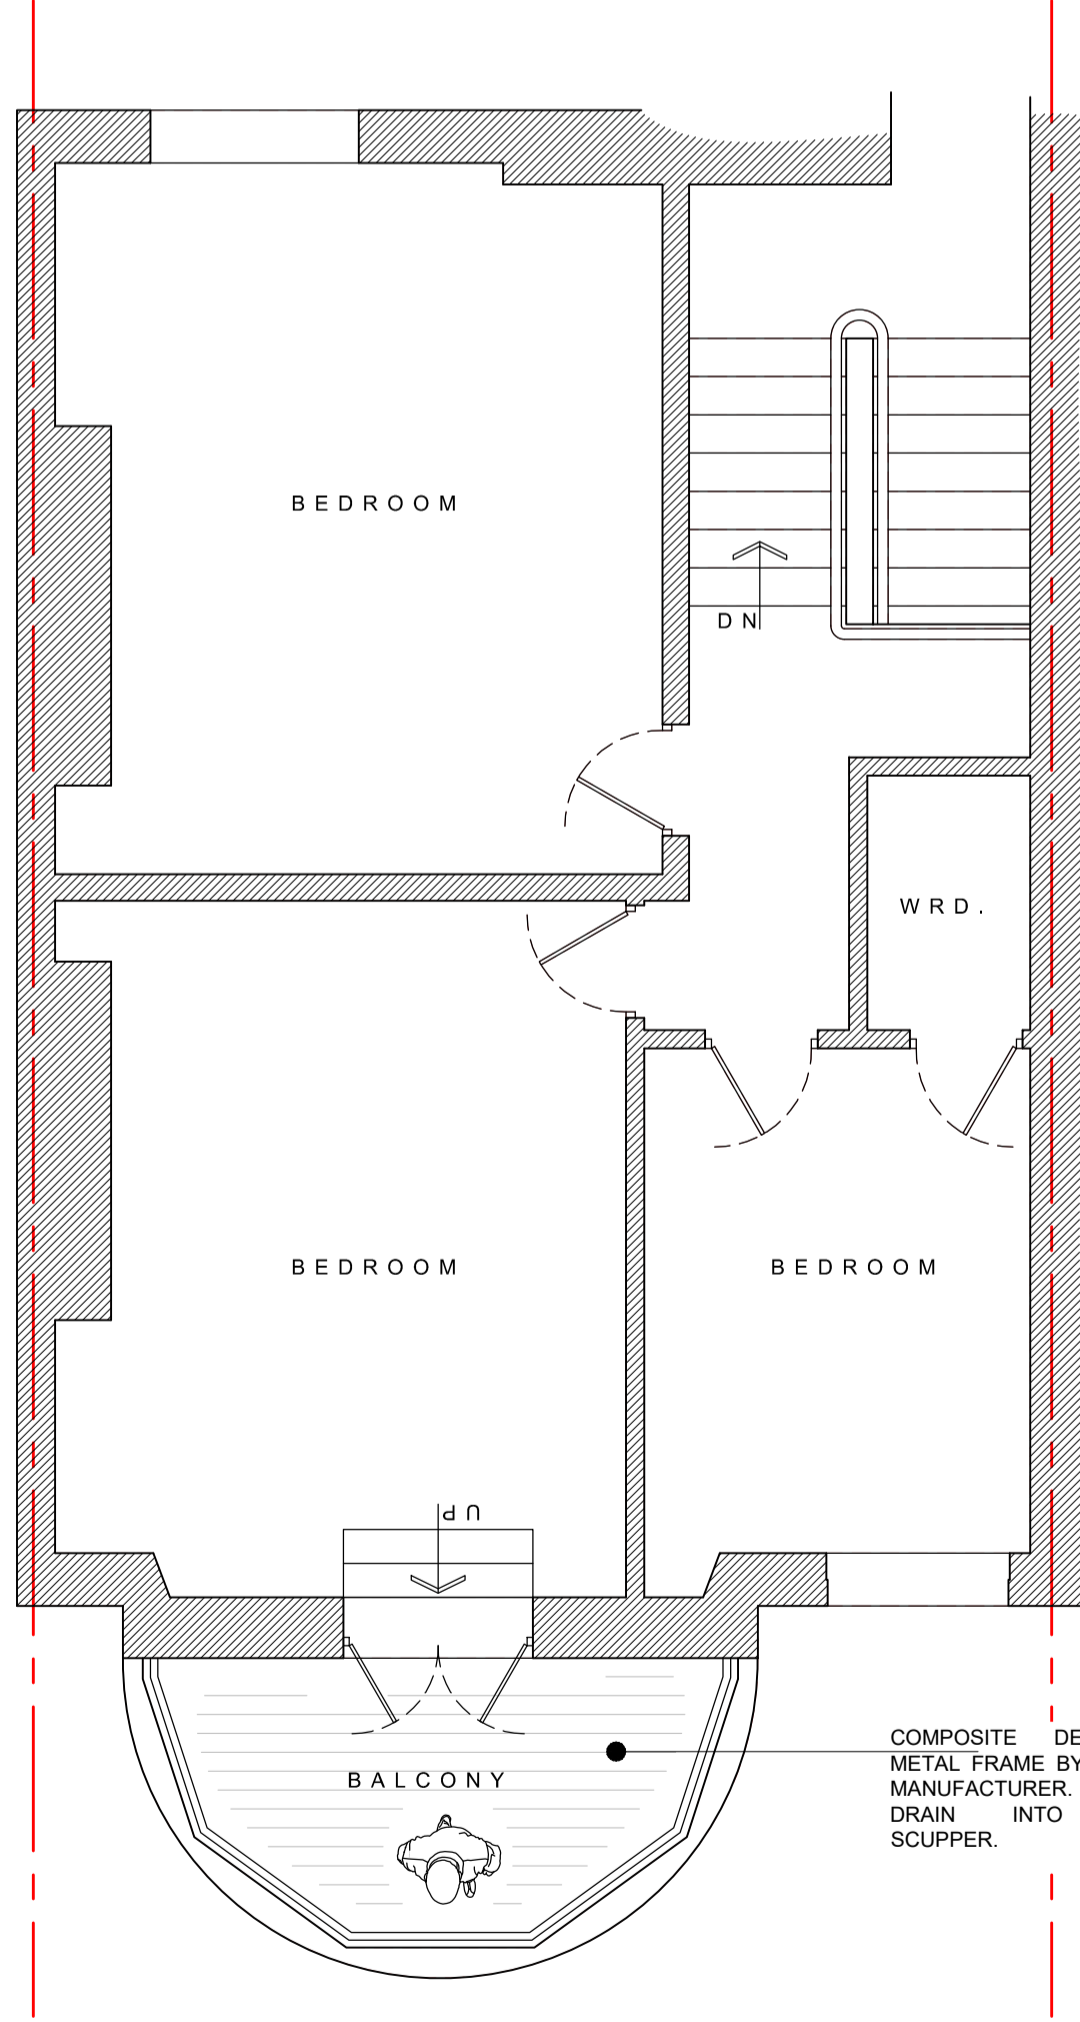

PROPOSED SECOND-FLOOR  
(FRONT-PART) PLAN  
1:50

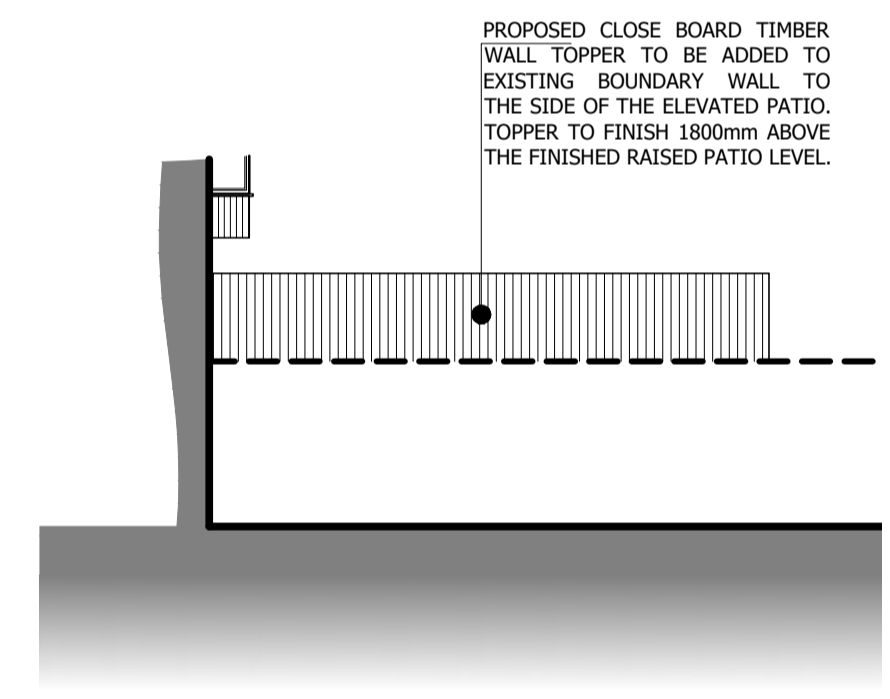


PROPOSED C - C, SIDE  
(WEST) (PART) ELEVATION  
1:100

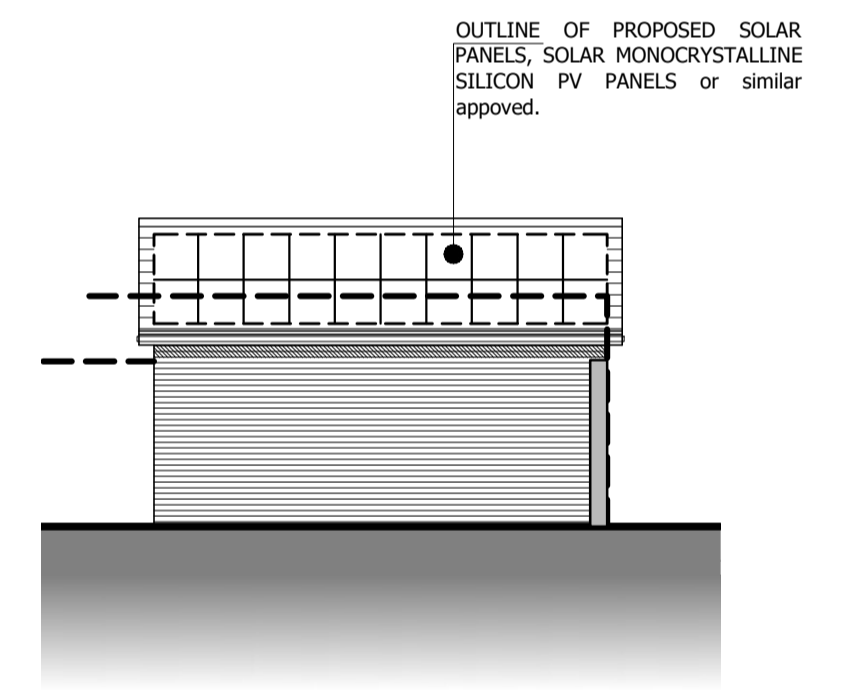

PROPOSED GARAGE D - D, SIDE  
(WEST) ELEVATION  
1:100

KEY:

- PROPOSED NEW STRUCTURE
- EXISTING STRUCTURE TO REMAIN
- EXISTING STRUCTURE TO BE REMOVED

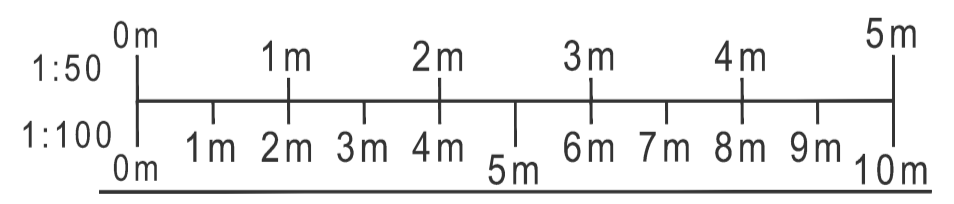

PROJECT  
47 THE ESPLANADE,  
FLEETWOOD,  
FY7 6QE

PROPOSED PLANS & ELEVATIONS

DRAWING NO. 24030_110	REV. A 09/04/24	DRAWN J. A-H
DATE 08/04/2024	SCALE 1:50/100	@ A1
W abbotthull.co.uk	T 01253 846420	
E info@abbotthull.co.uk	M 07725 005247	