



Proposal subject to planning approval.
 Drawings for planning purposes only. All dimensions to be checked and verified by the contractor prior to work commencing on site.
 Contractor to ensure all materials are to Local Authority approval and to take into account everything necessary for the proper execution of the works.


NO. 46 <--- NO. 47 ---> NO. 48

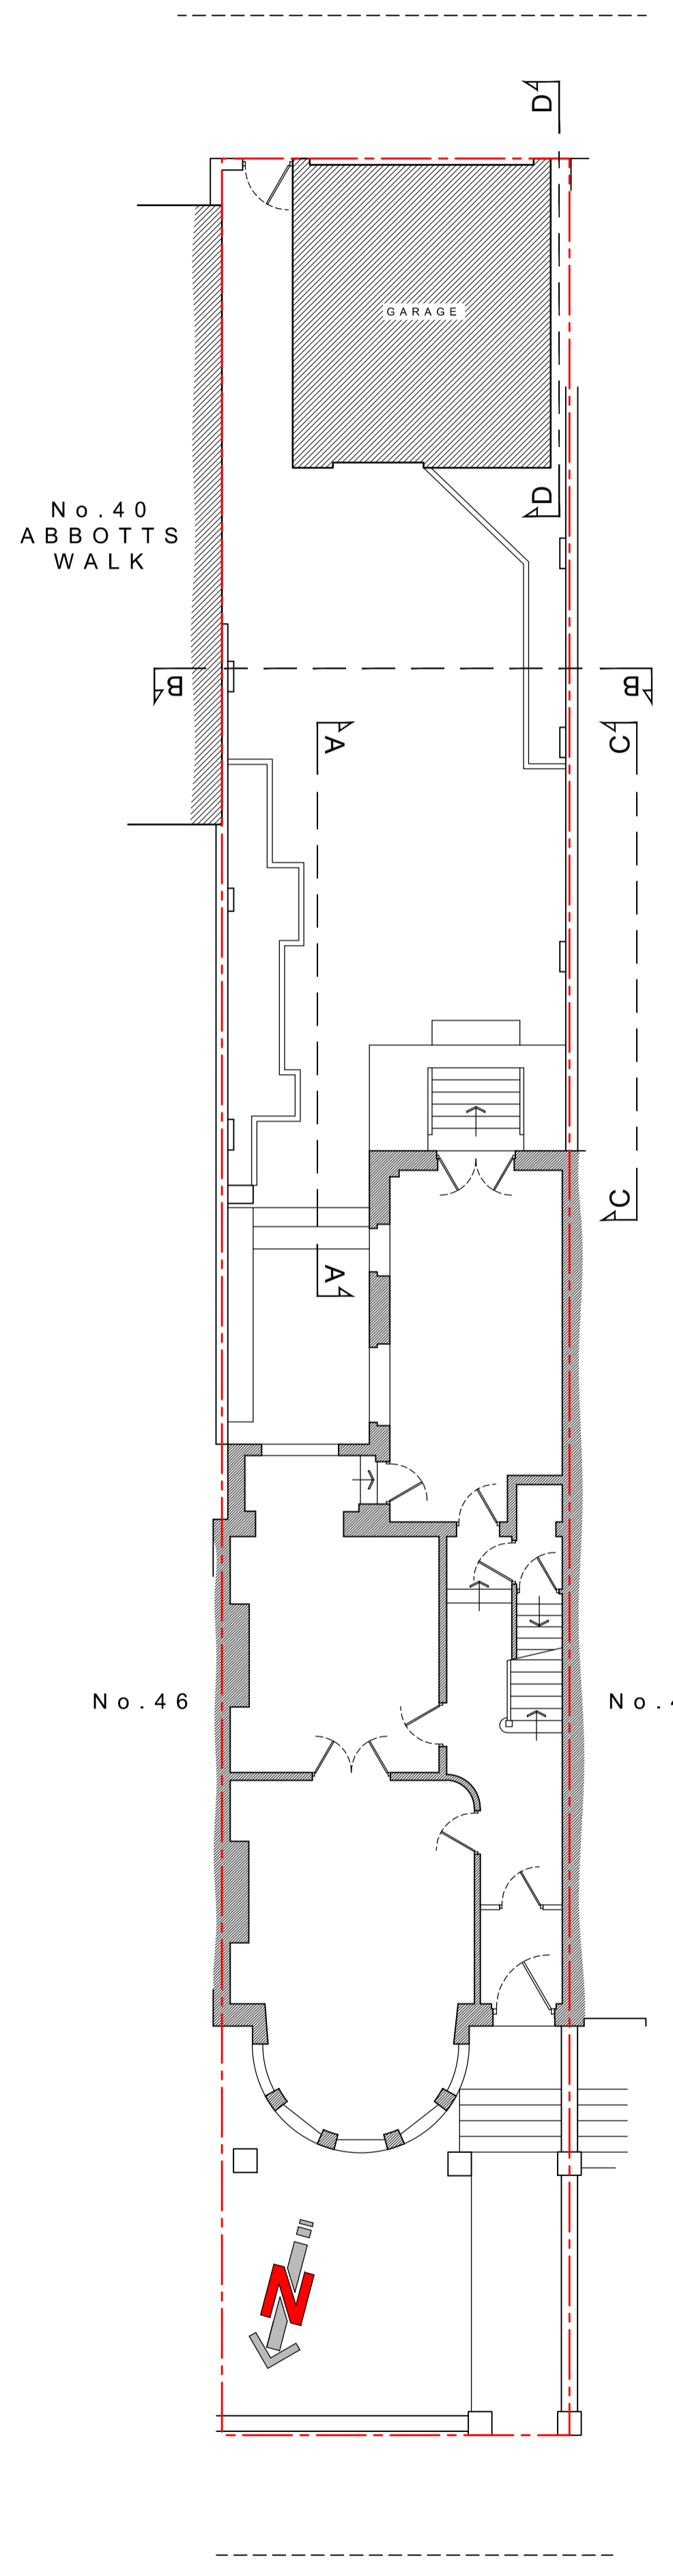

EXISTING SITE PLAN
1:100

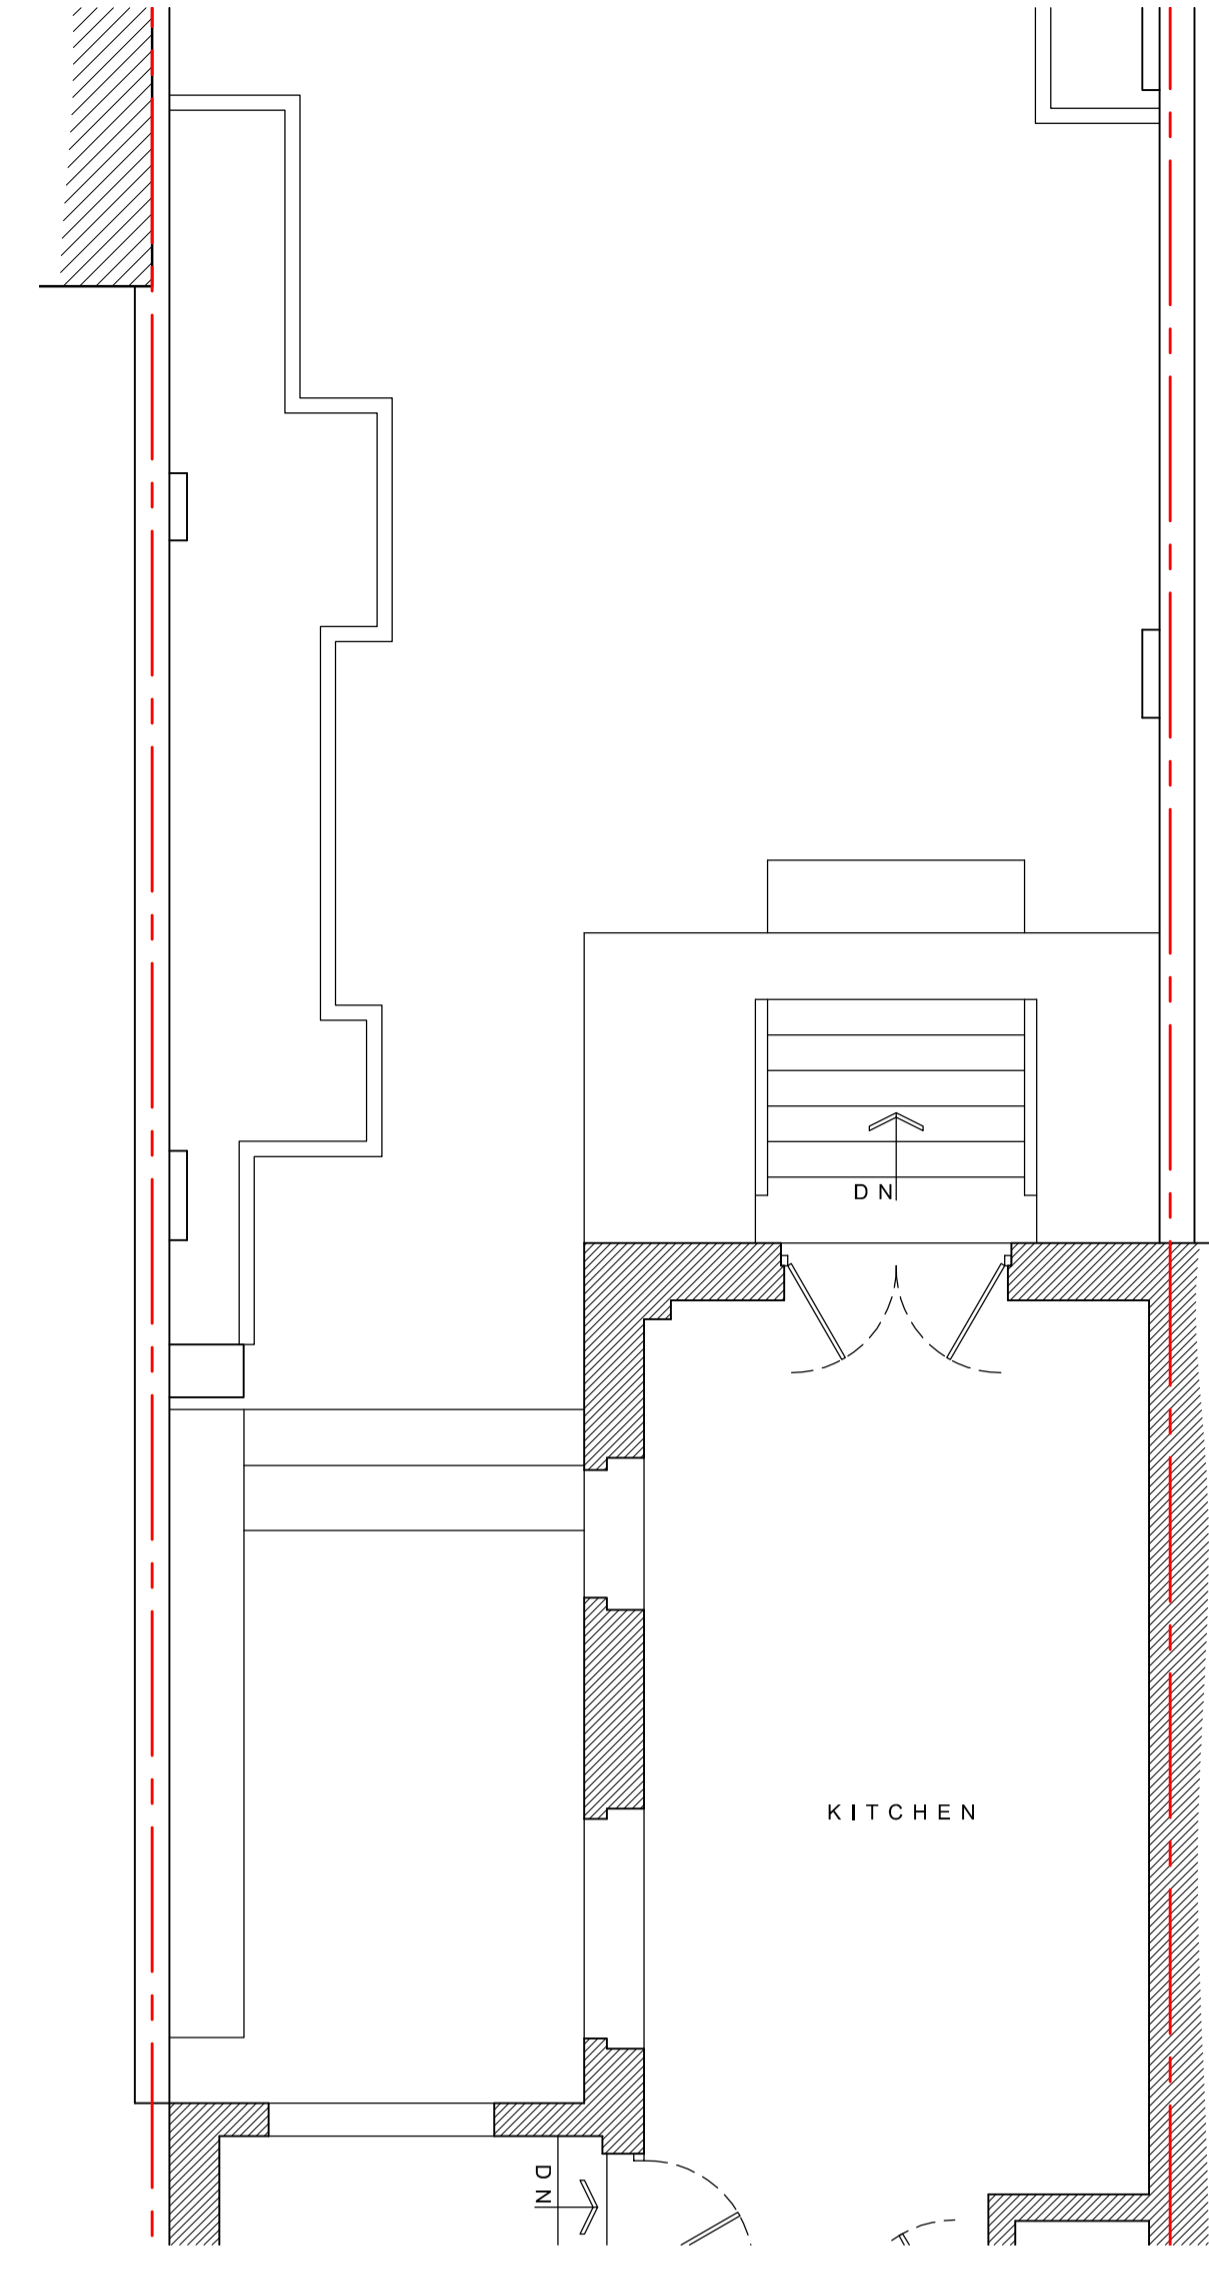


EXISTING GROUND-FLOOR
(REAR-PART) PLAN
1:50

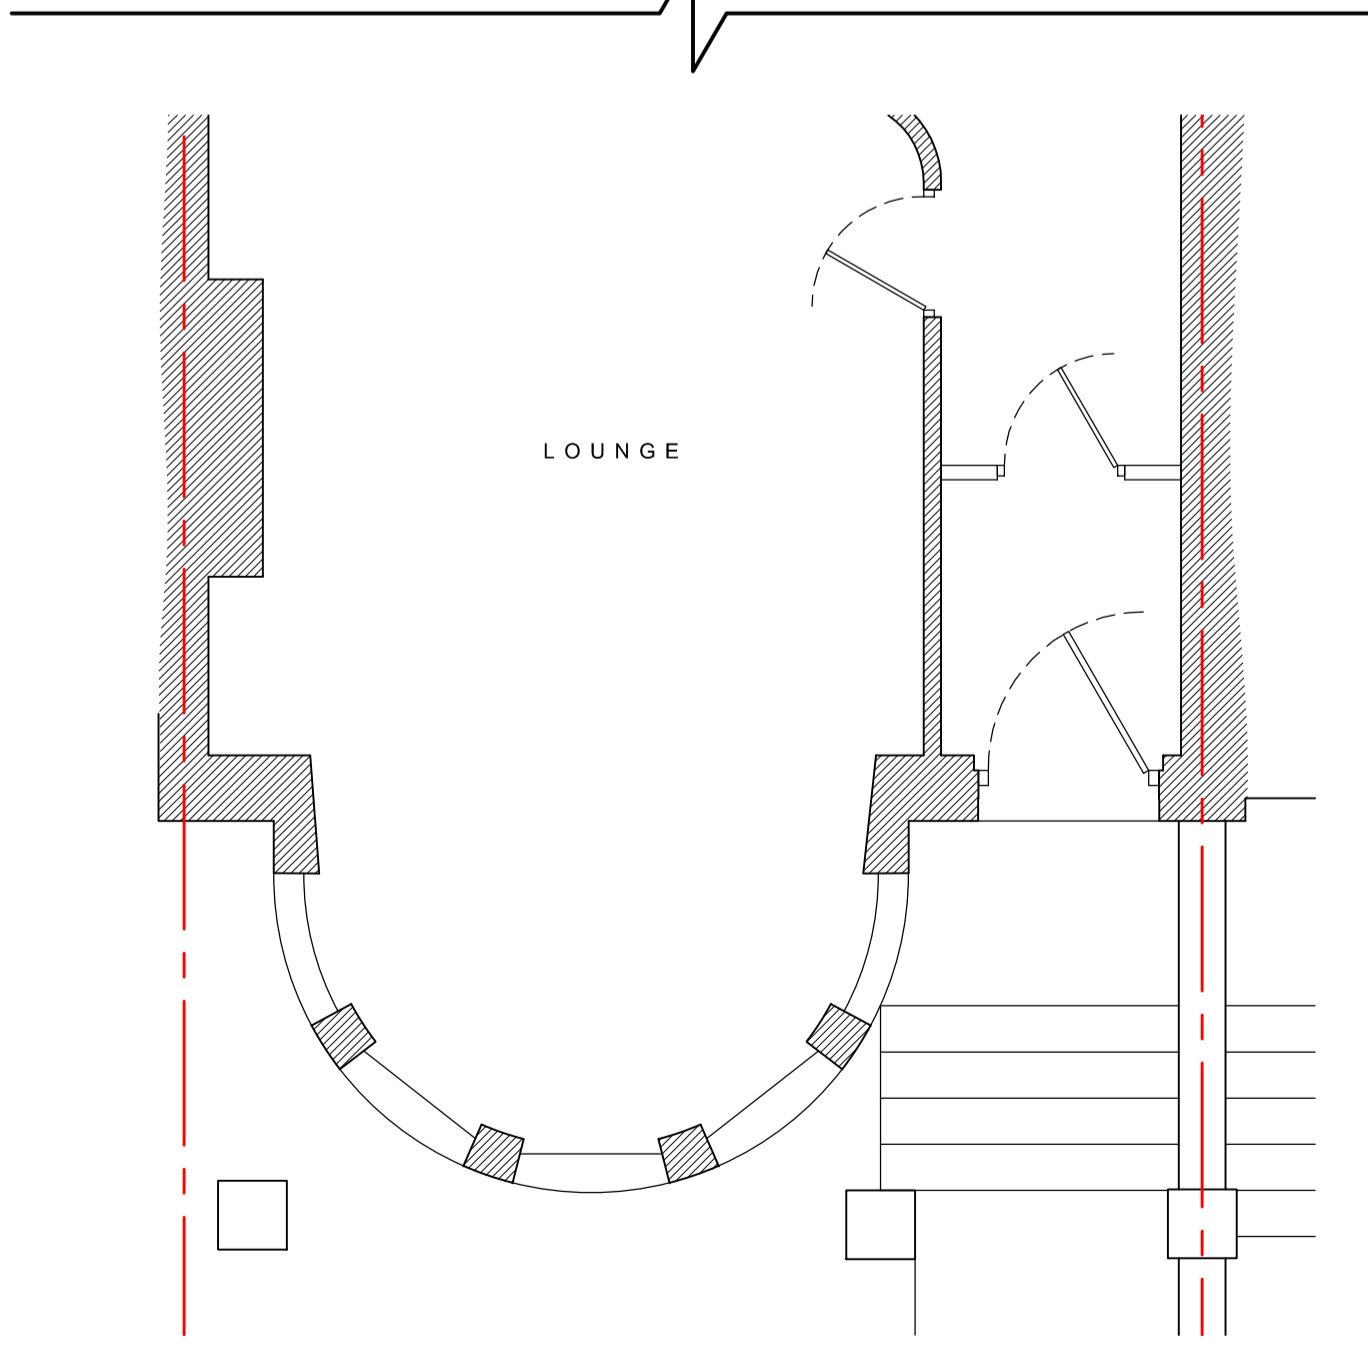


EXISTING GROUND-FLOOR
(FRONT-PART) PLAN
1:50




EXISTING FRONT
(NORTH) ELEVATION
1:100

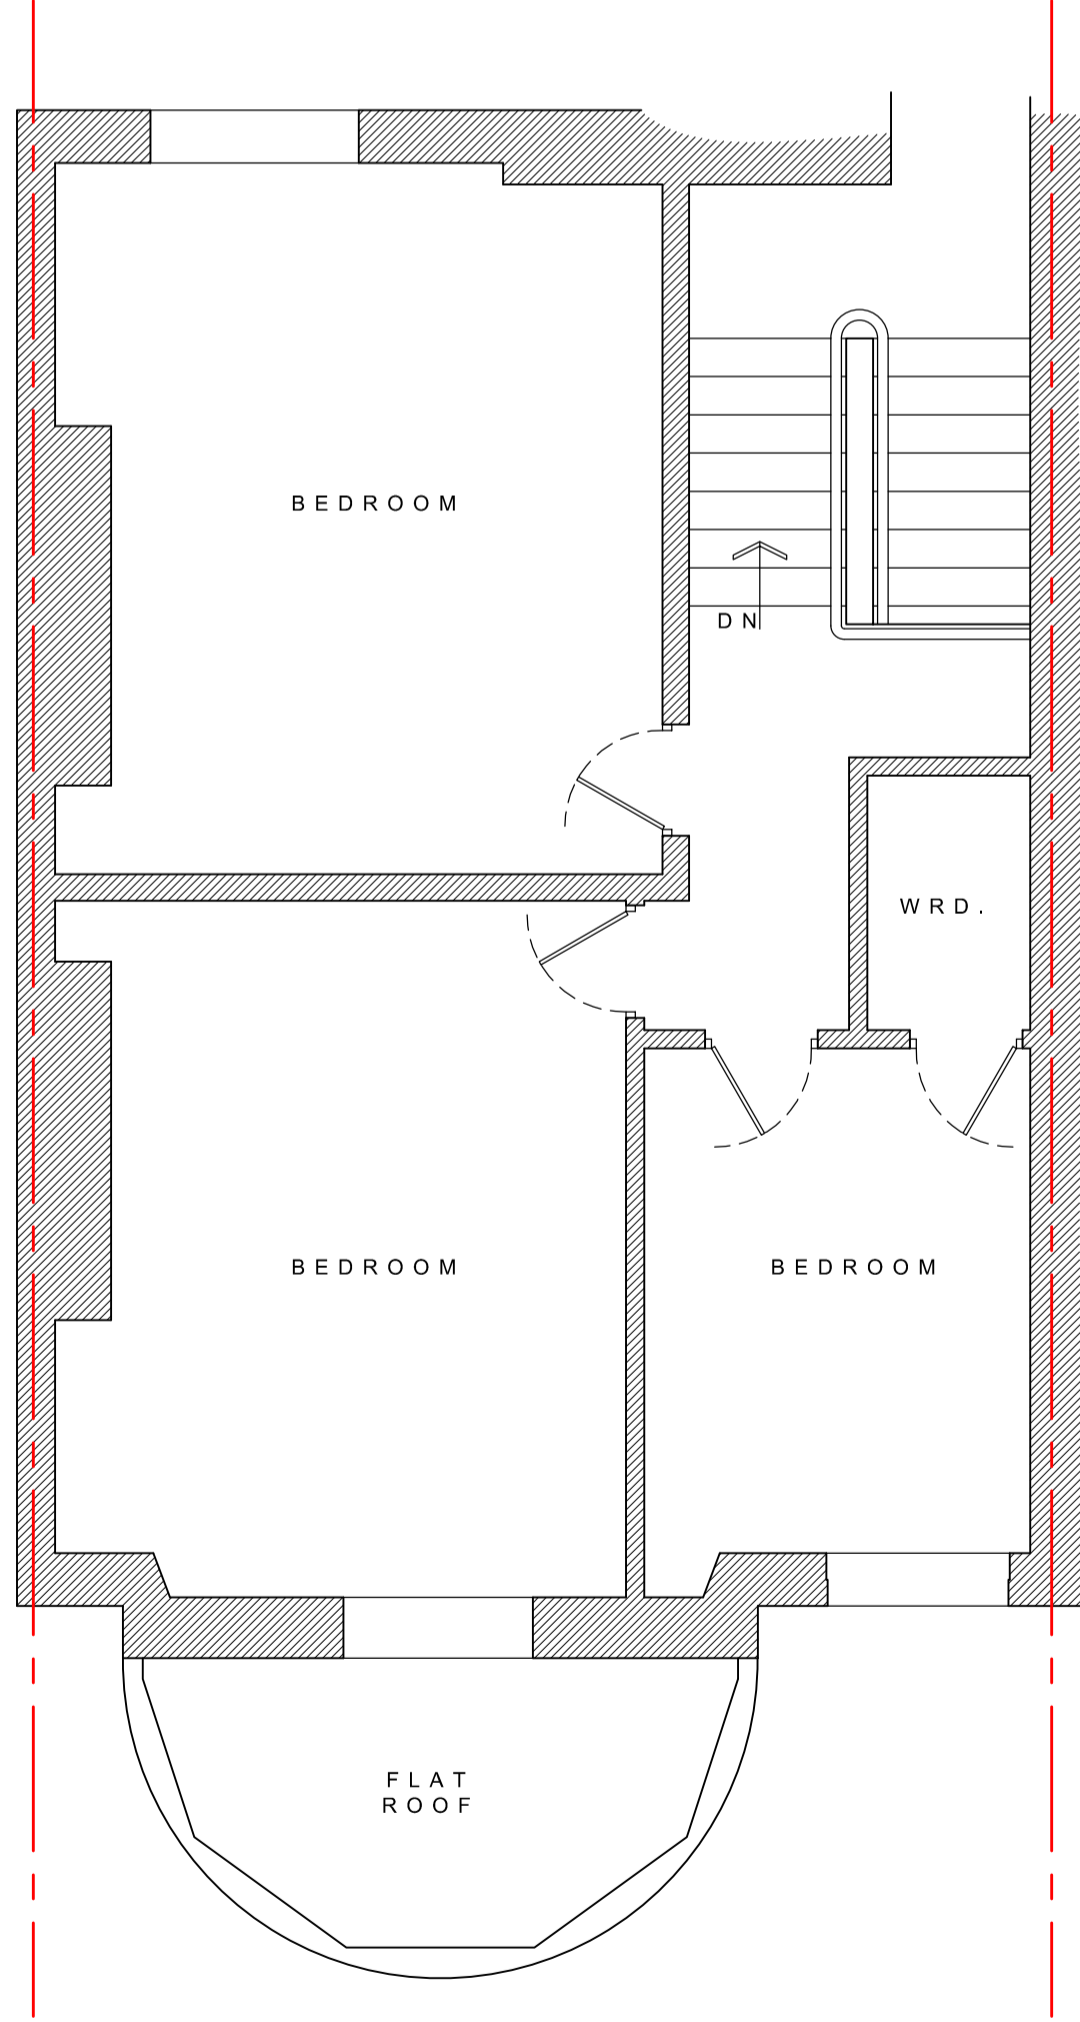


EXISTING SECOND-FLOOR
(FRONT-PART) PLAN
1:50

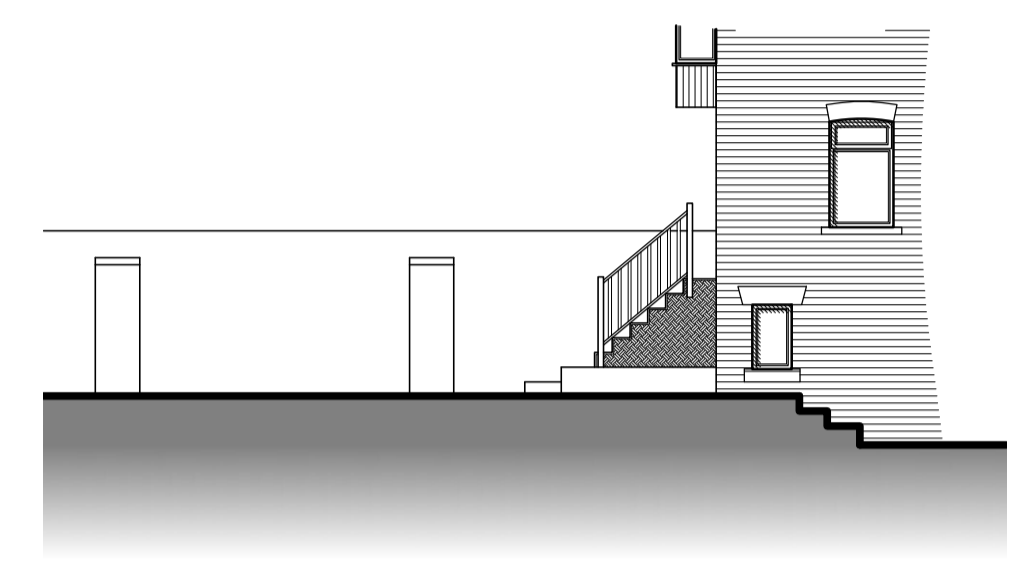


EXISTING A - A, SIDE
(EAST) (PART) ELEVATION
1:100

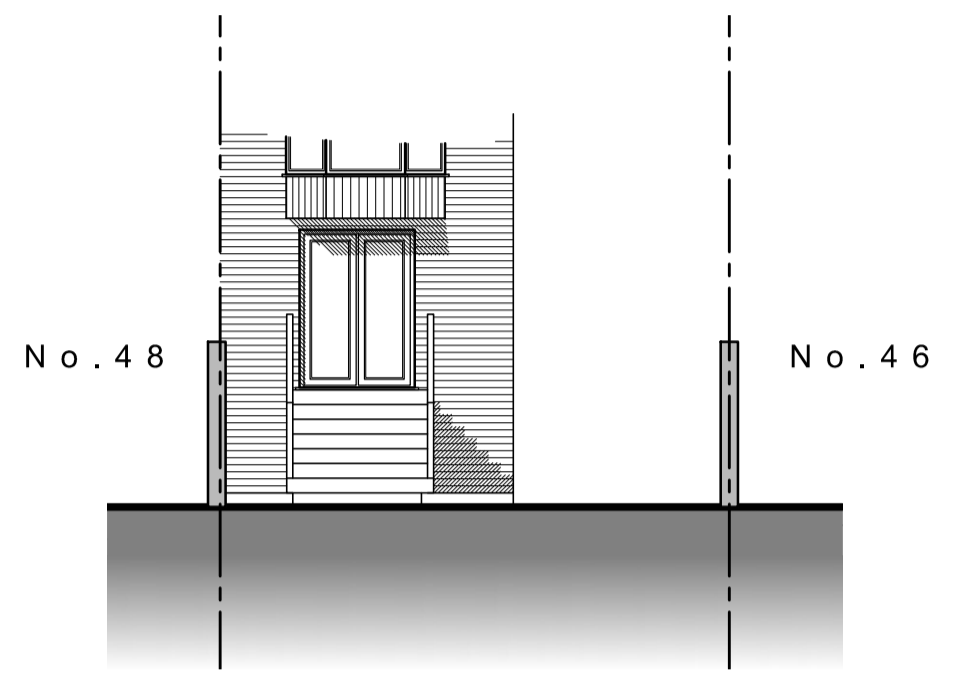

EXISTING B - B, REAR
(SOUTH) (PART) ELEVATION
1:100

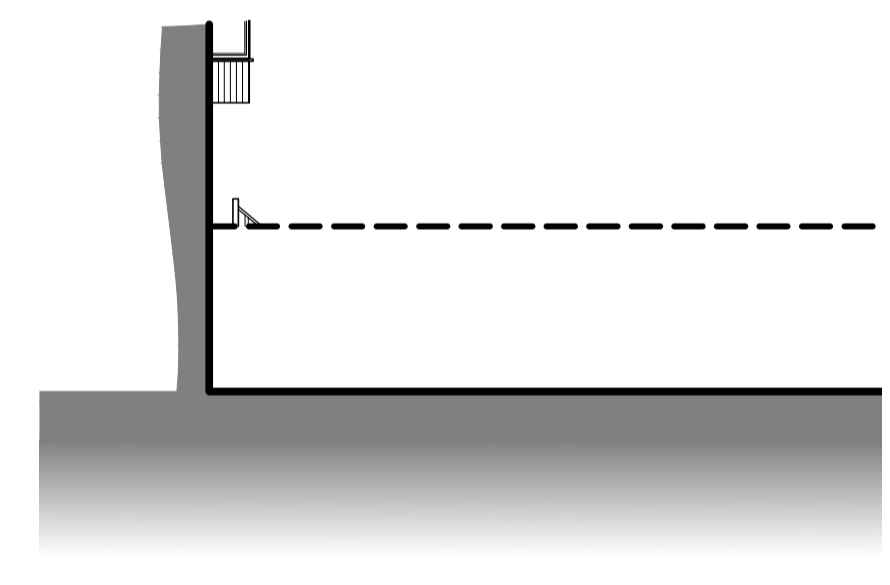


EXISTING C - C, SIDE
(WEST) (PART) ELEVATION
1:100

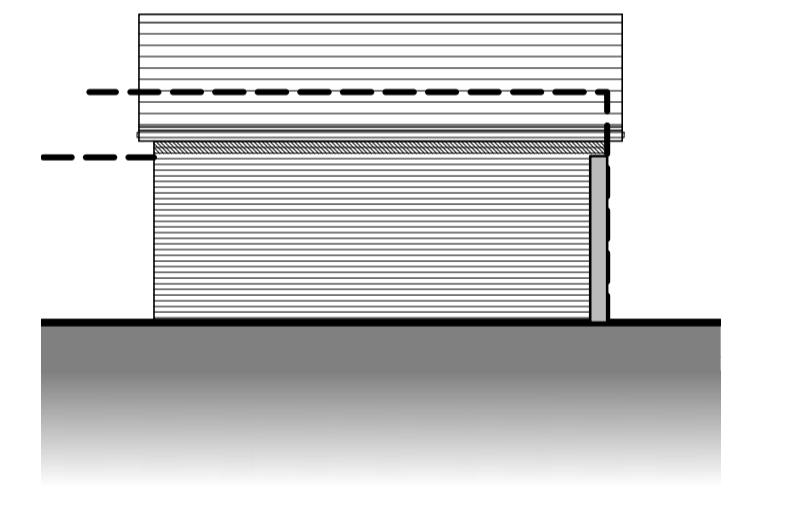

EXISTING GARAGE D - D, SIDE
(WEST) ELEVATION
1:100

A Abbott-Hull
Associates

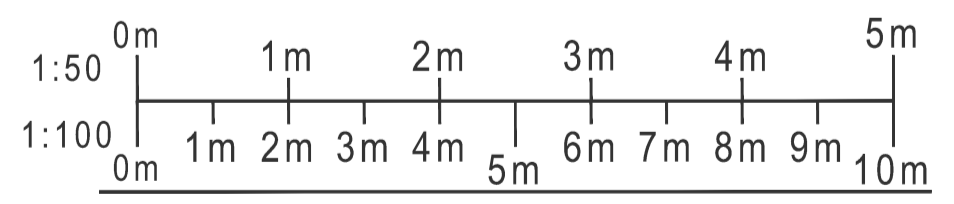

PROJECT
47 THE ESPLANADE,
FLEETWOOD,
FY7 6QE

DRAWING
EXISTING PLANS & ELEVATIONS

DRAWING NO. 24030_100	REV. -	DRAWN J. A-H
DATE 08/04/2024	SCALE 1:50/100 @ A1	
W abbotthull.co.uk	T 01253 846420	
E info@abbotthull.co.uk	M 07725 005247	