


All dimensions to be checked on site
 designer to be notified of any discrepancies
 copyright kennedywaddle architectural design ltd


Notes:

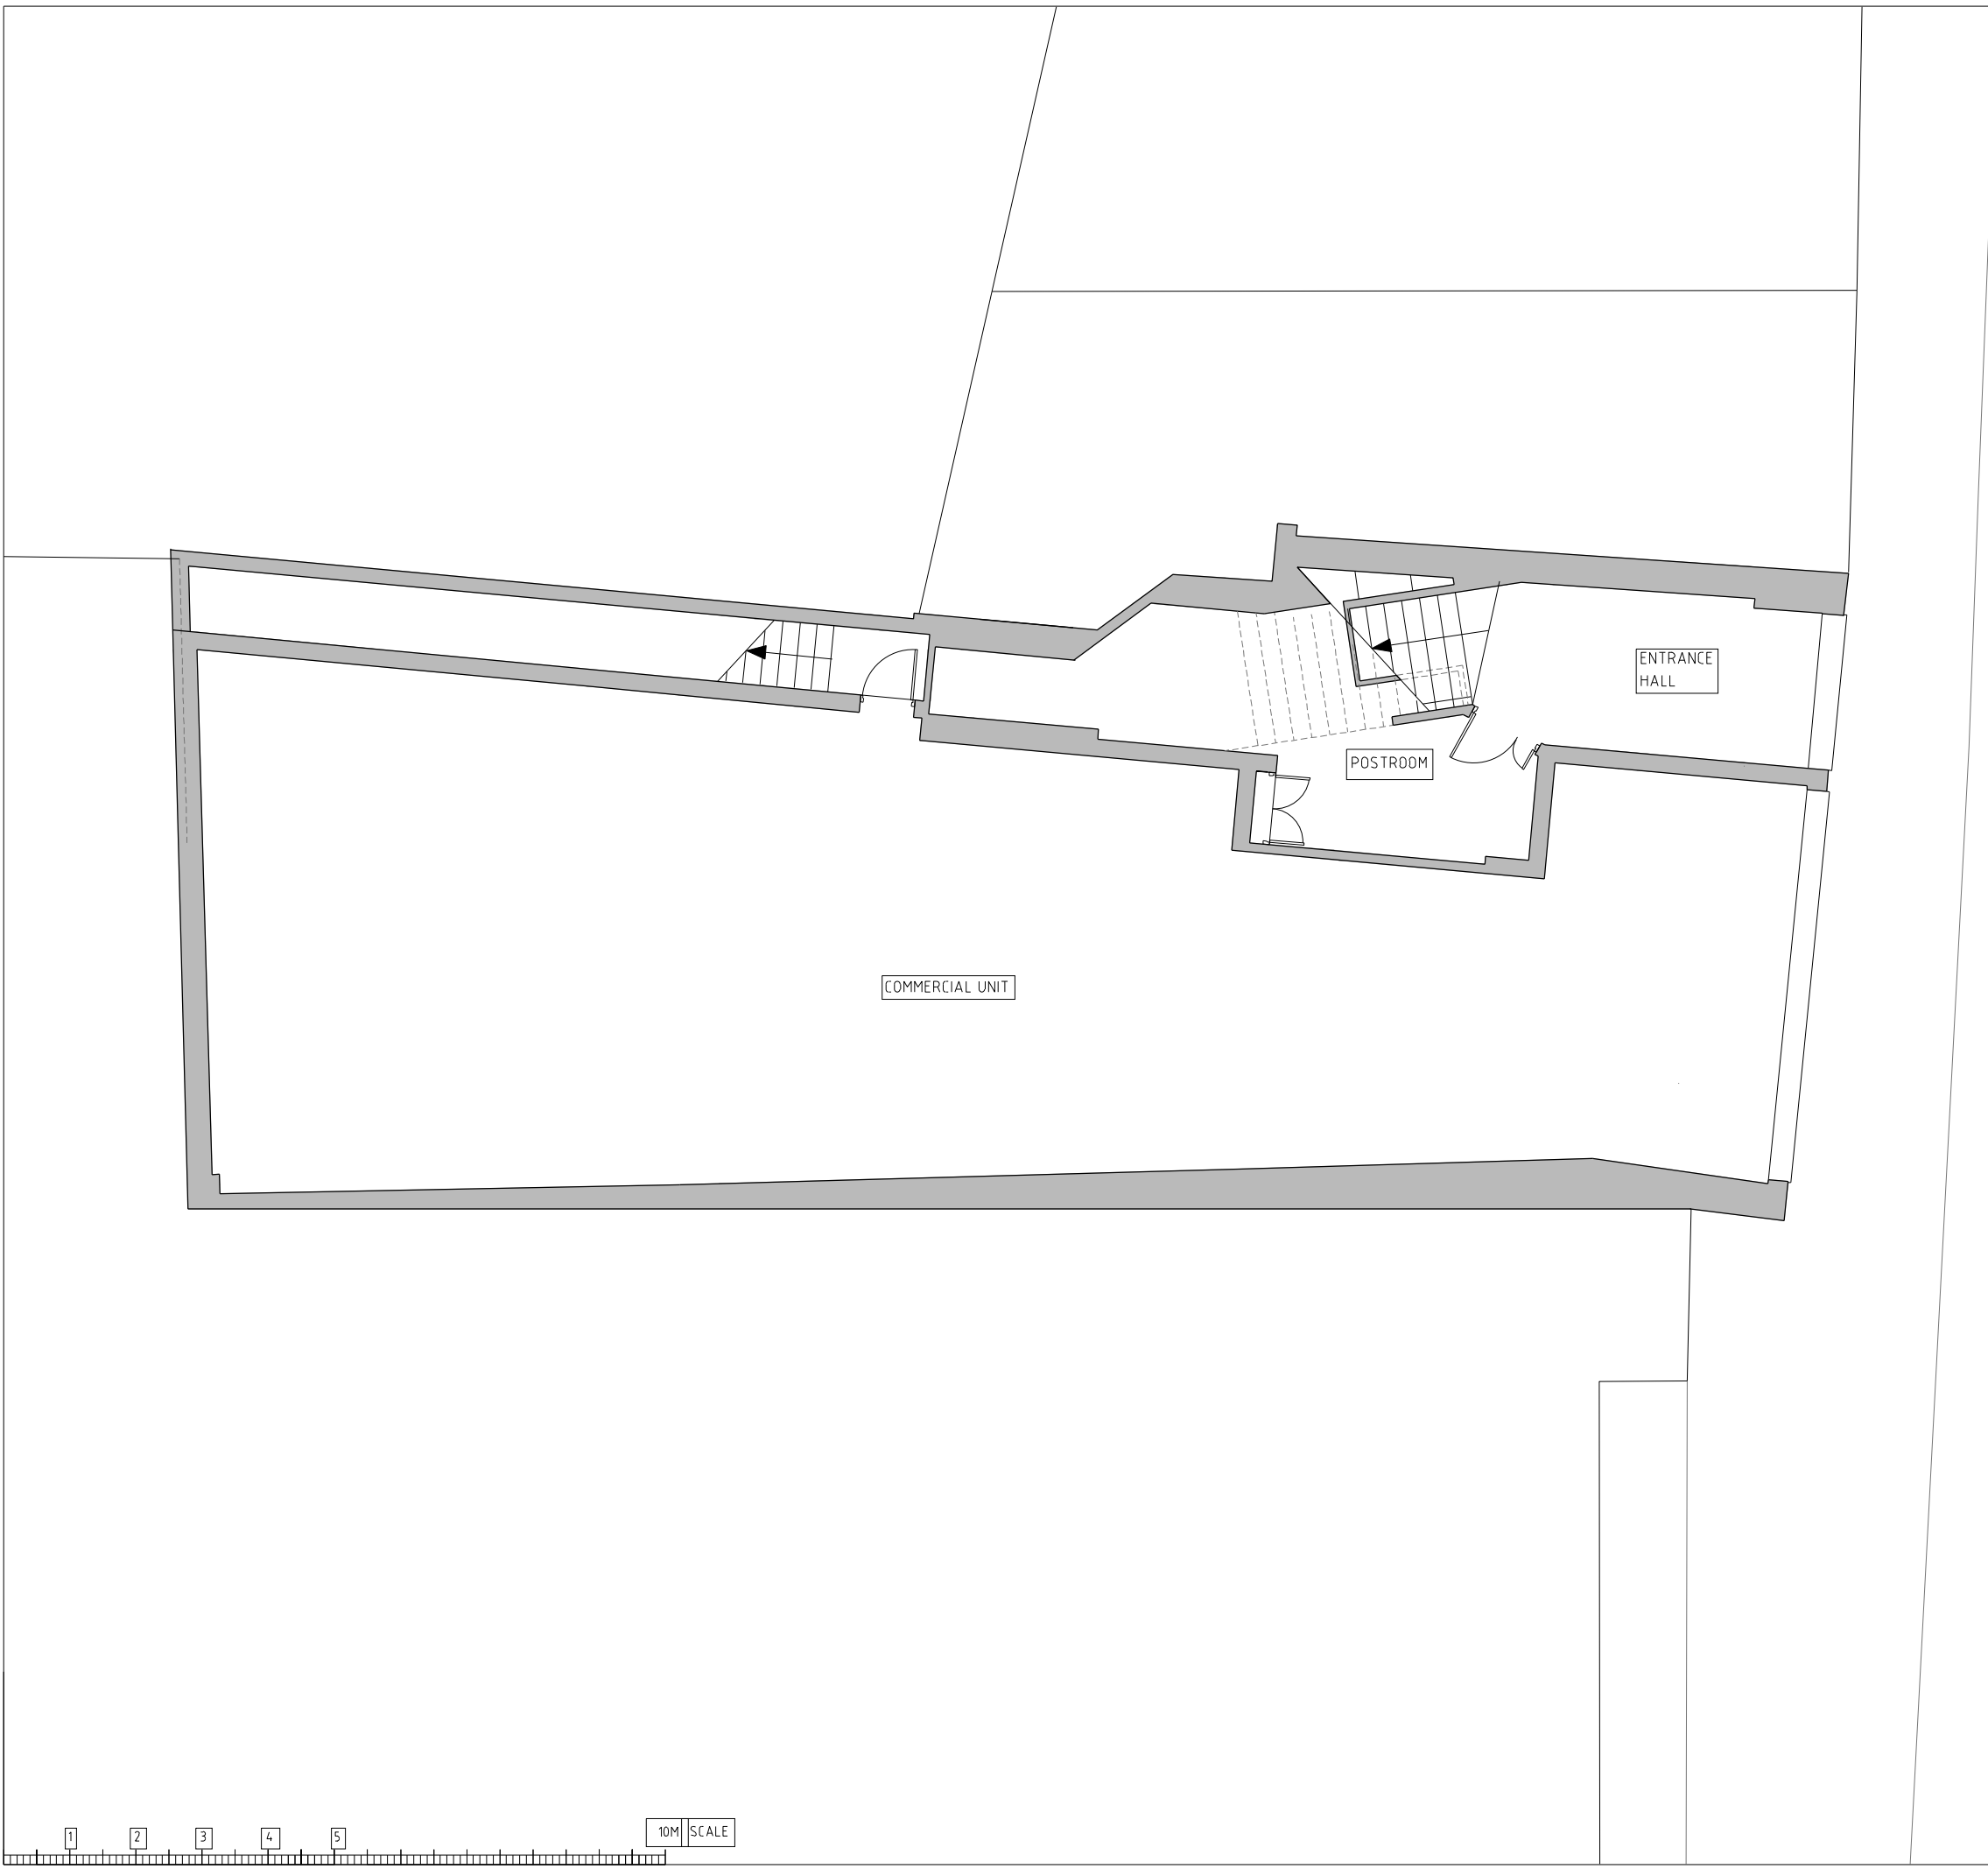

COMMERCIAL UNIT

POSTROOM

ENTRANCE HALL

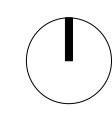

Issue	Date	Description	Drawn	Checked
B	09/04/24	Re-issued for PLANNING PERMISSION	IO	CT
A	19/01/24	Issued for PLANNING PERMISSION	IO	CT

kennedywaddle RIBA Chartered Practice
 24 Tolleshay Road
 London N14 6JZ
 TEL 020 7549 8995

Project: 10 Potter Street CM23 3UL

Client: [REDACTED]

Title: Existing Ground Floor Plan

Scale	Date	Job Number	Type	Drawn Number	Issue
1:100 @ A3	DEC 2023	KT/CM23/002	100	002	B

