





EXISTING FRONT ELEVATION

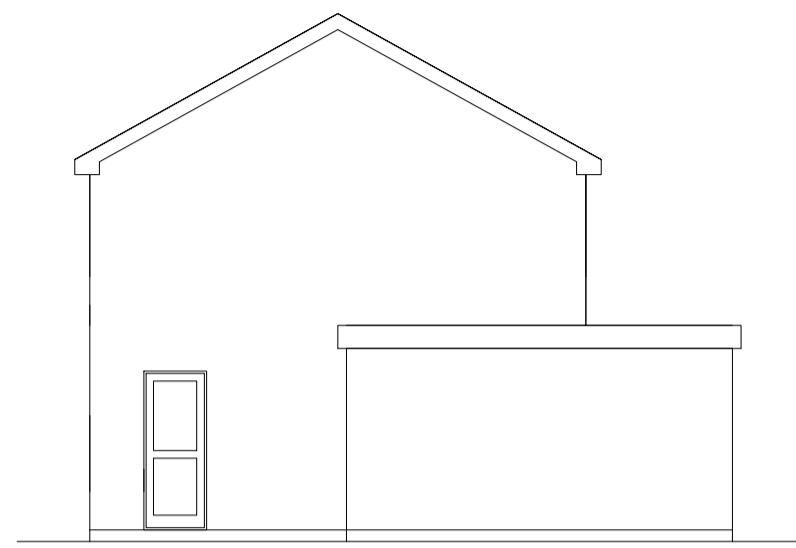

EXISTING SIDE ELEVATION





EXISTING REAR ELEVATION

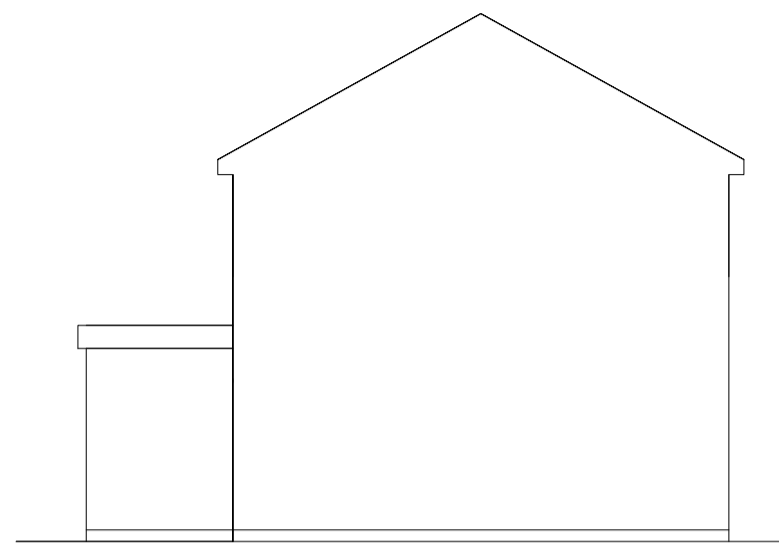


EXISTING REAR / SIDE ELEVATION



Location Plan
Scale 1:1250

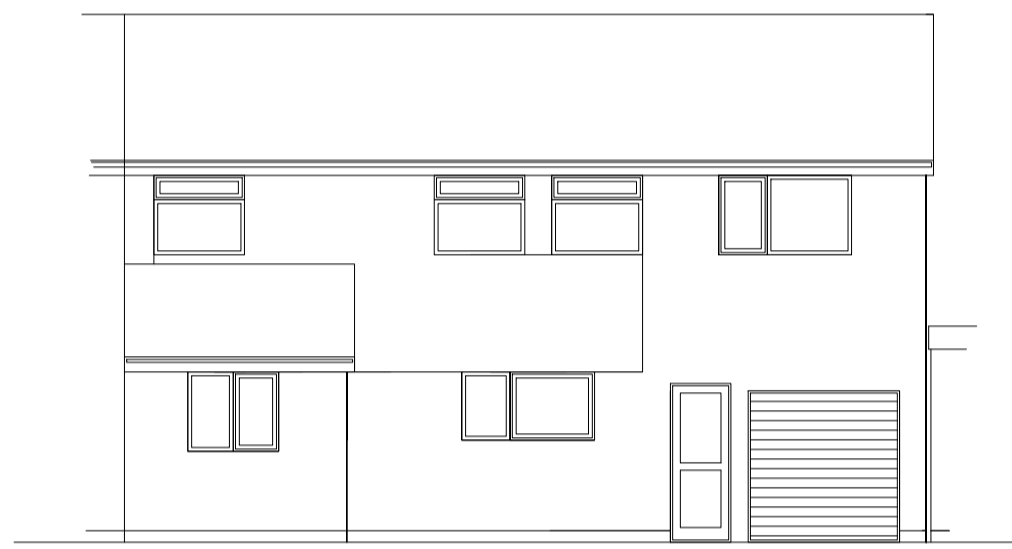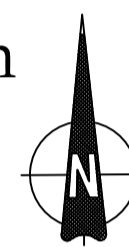


PROPOSED FRONT ELEVATION

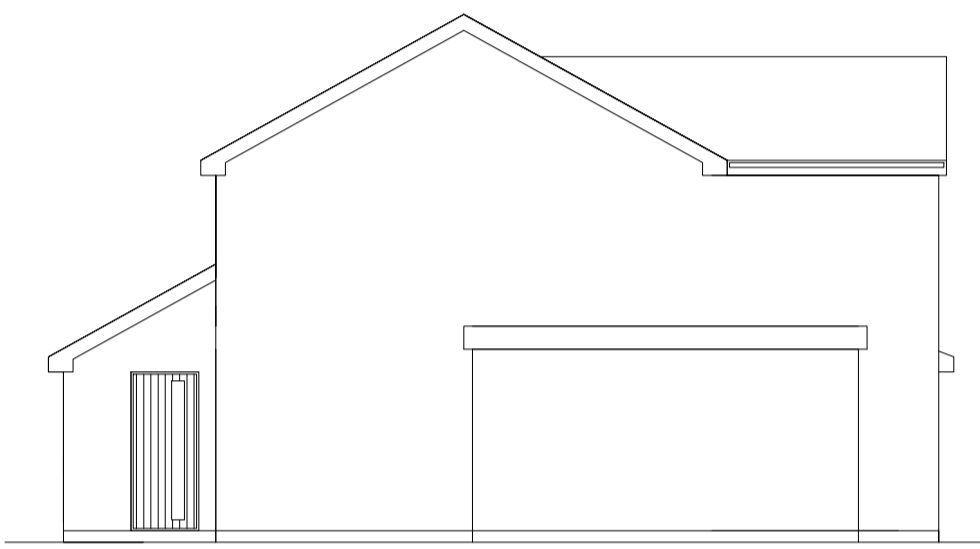


PROPOSED SIDE ELEVATION




PROPOSED REAR ELEVATION

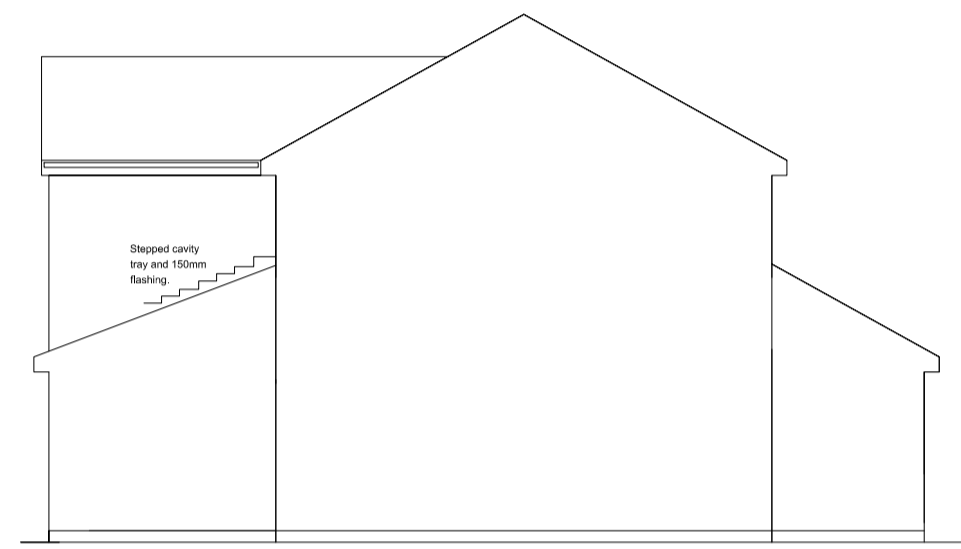


PROPOSED REAR / SIDE ELEVATION

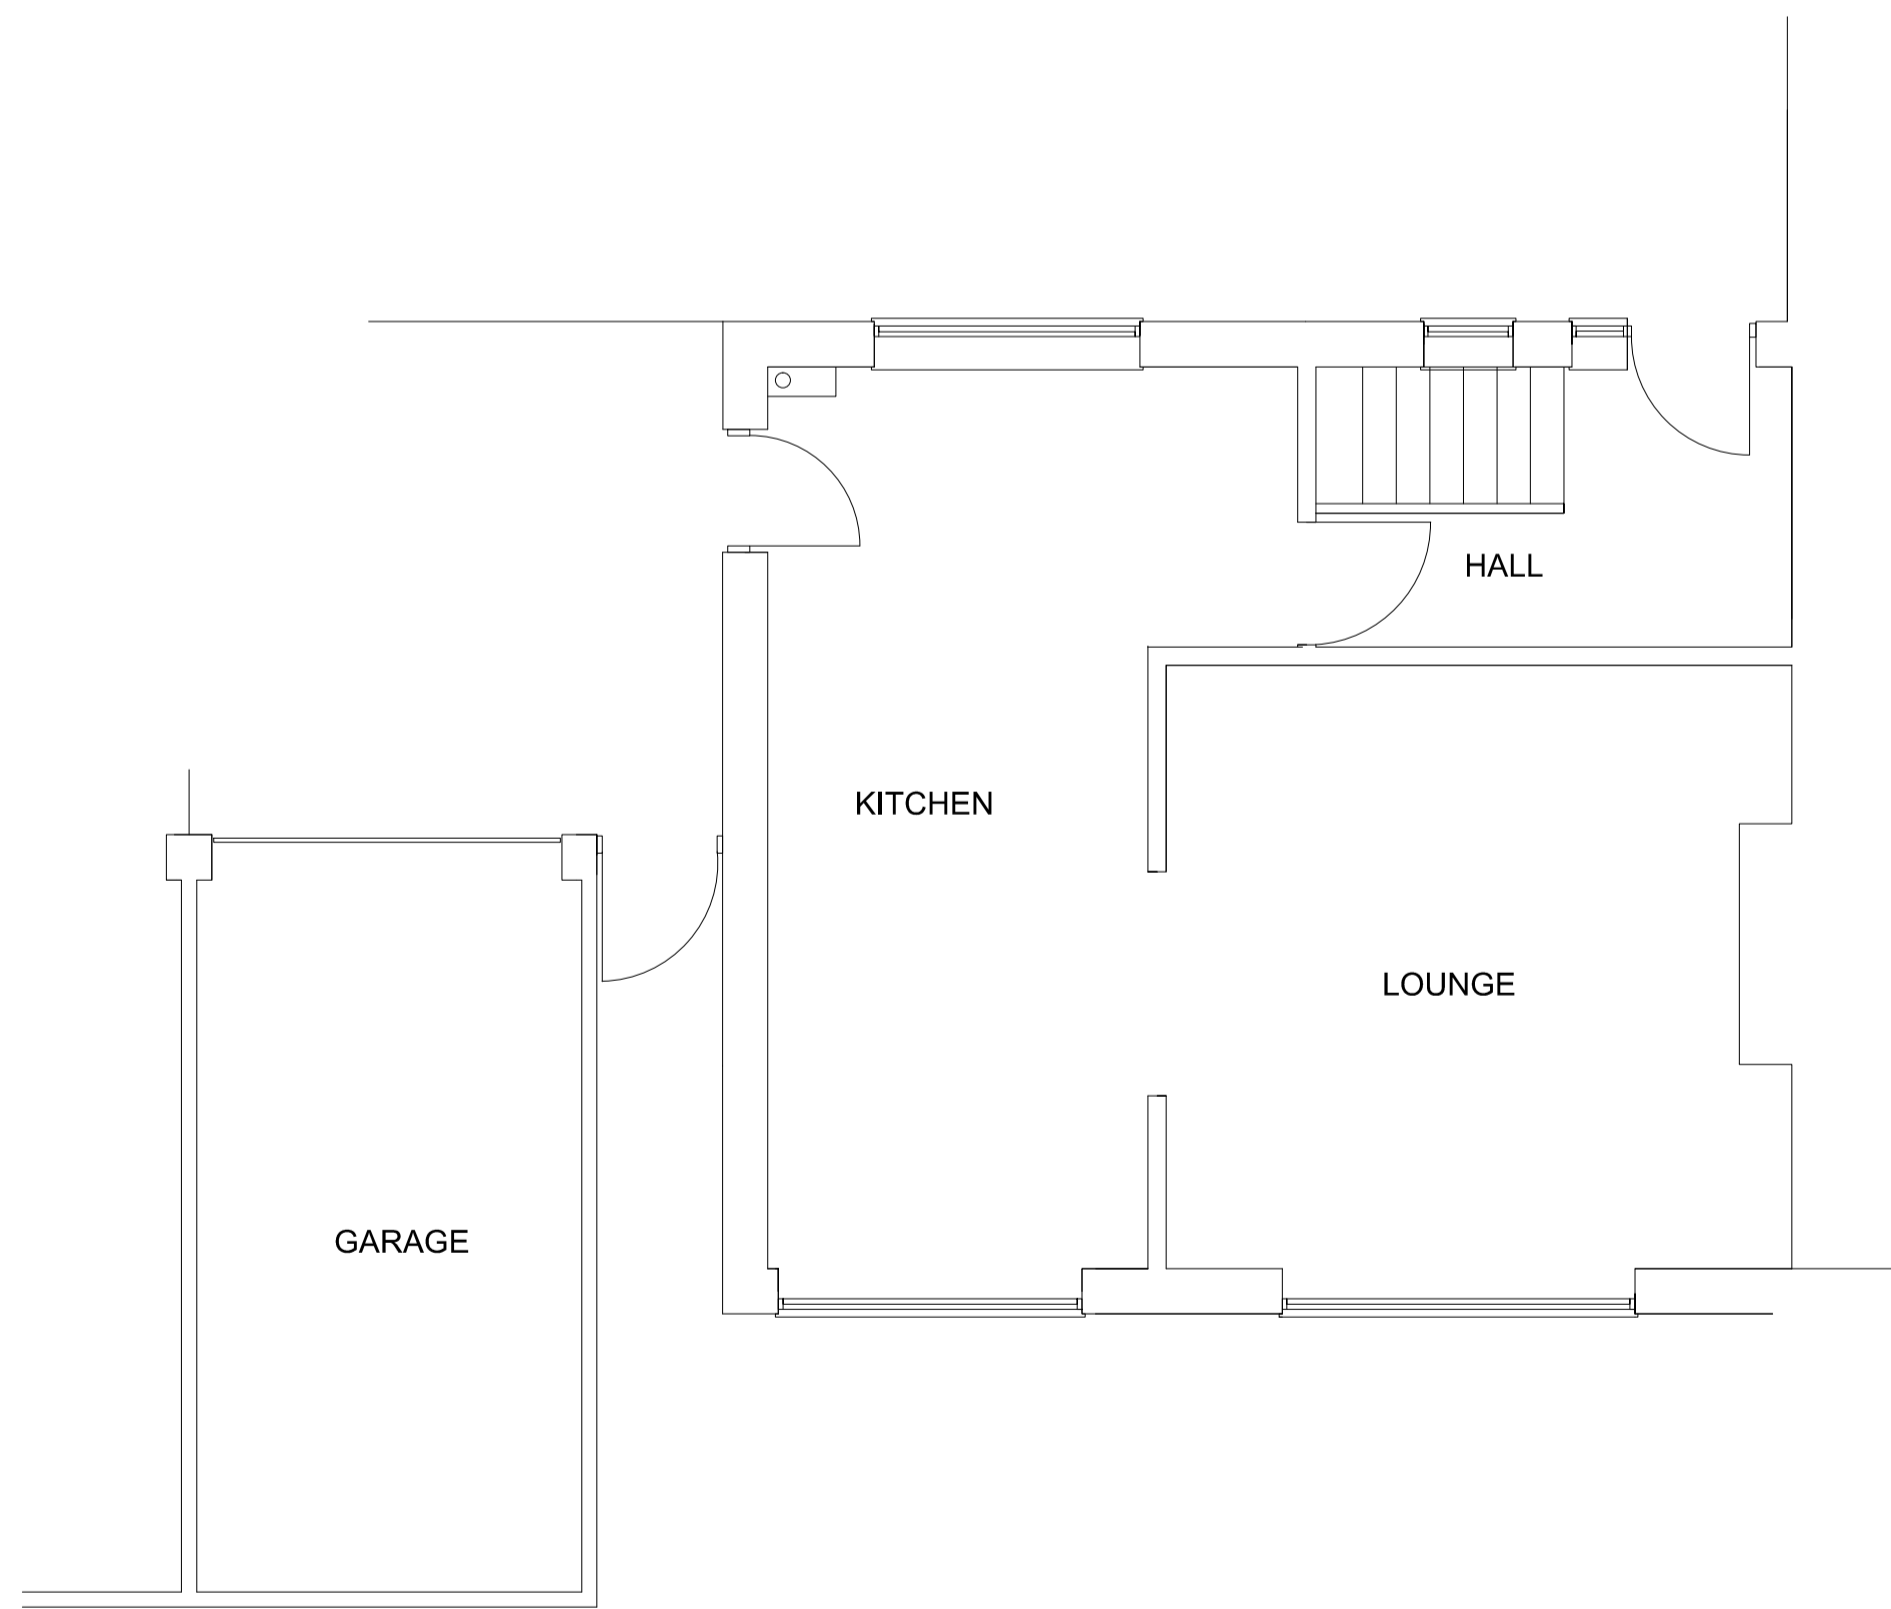

EXISTING GROUND FLOOR.

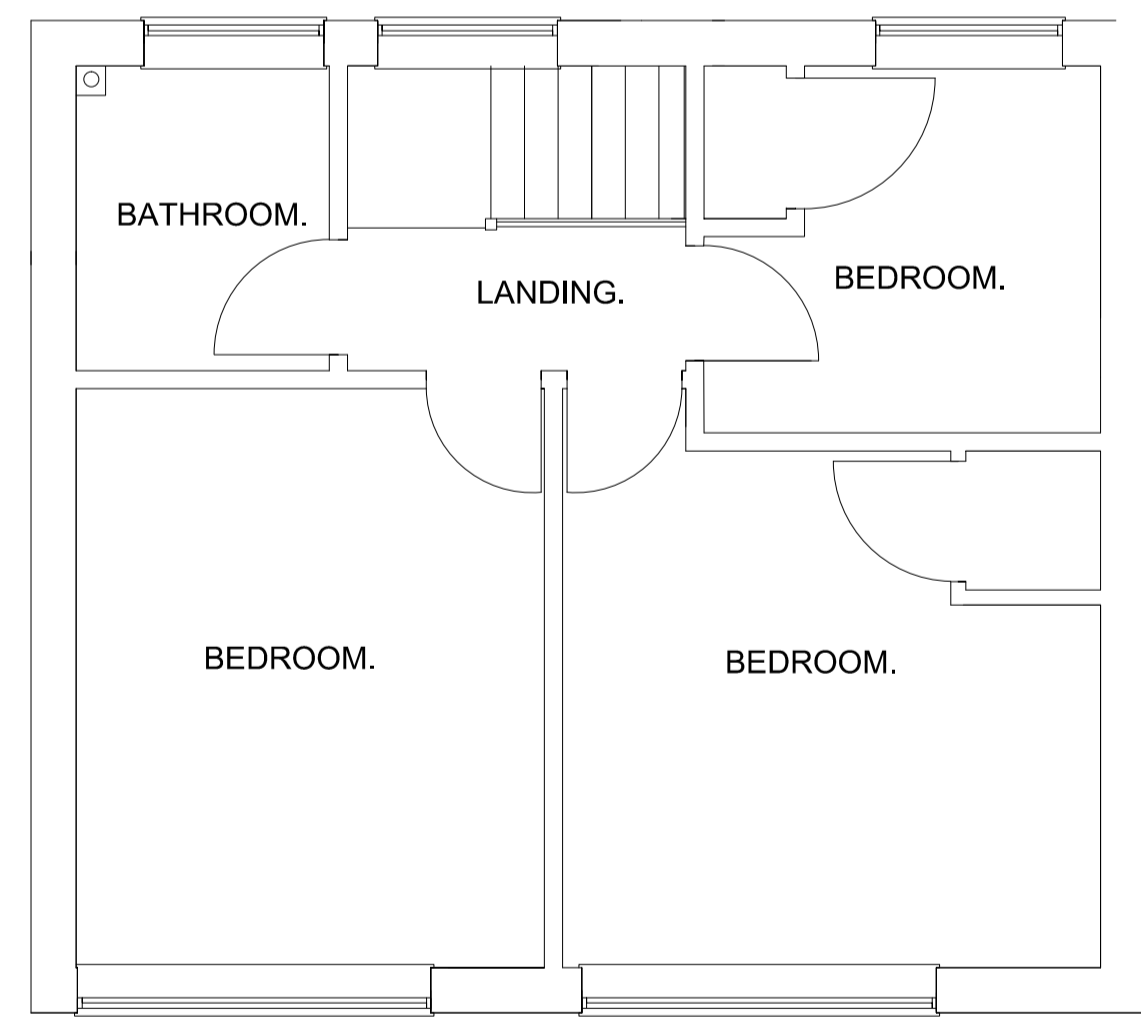


EXISTING 1ST FLOOR.

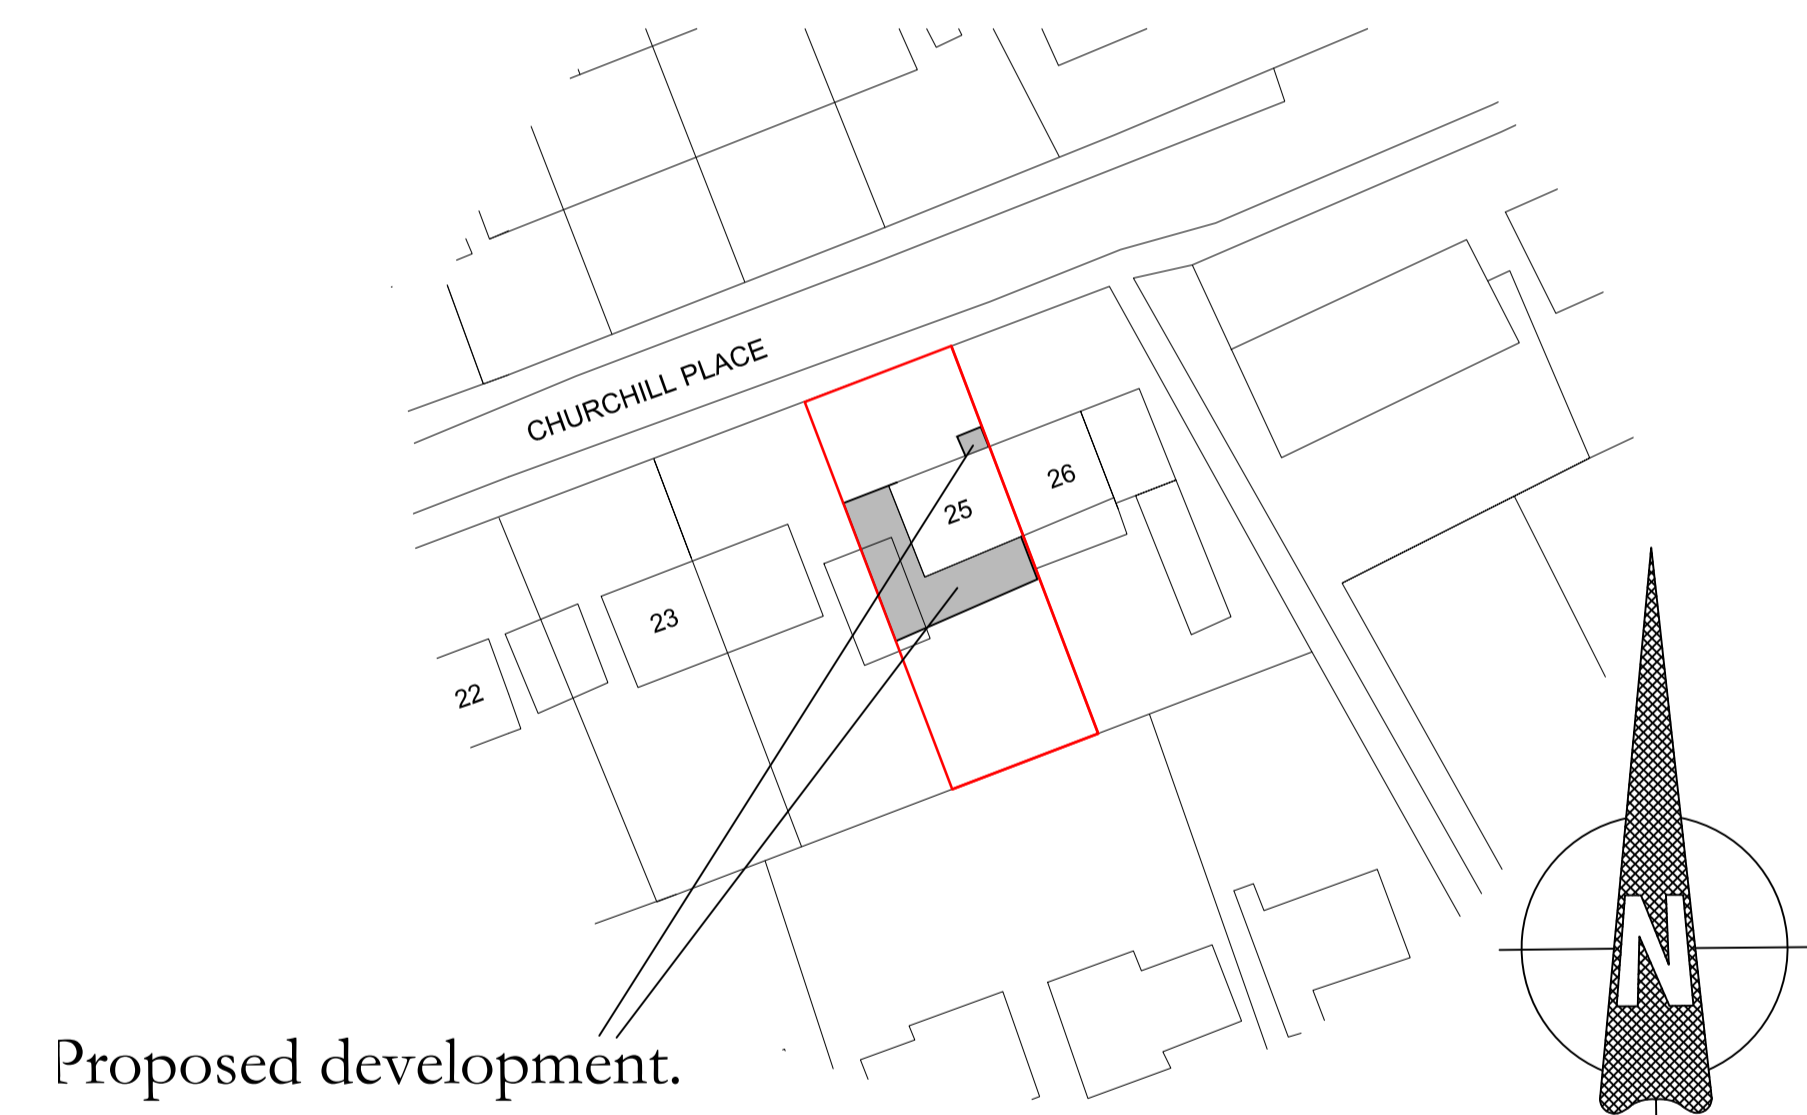


Proposed development.

Block Plan Scale 1:500

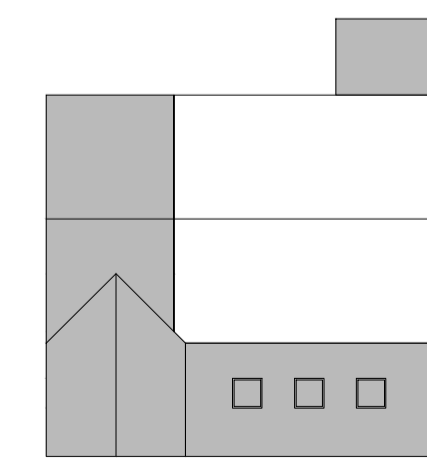

Roof plan Scale 1:200

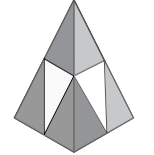client		
Mr Brian Soule.		
SITE ADDRESS		
25 Churchill Place Fairford GL7 4JT		
PROJECT		
Proposed side and rear extension.		
		
RAND PLANNING CONSULTANCY LTD Phil Rand Cherry Tree House Clardon lane Purton, Wiltshire SN5 4HN TEL 01793 771128		
Drawn by	Drawing No	Paper size
Phil Rand	01	A1
Scales:	Date	
1:500 1:100 1:50	14th Feb 2024	