


PROPOSED FIRST FLOOR PLAN

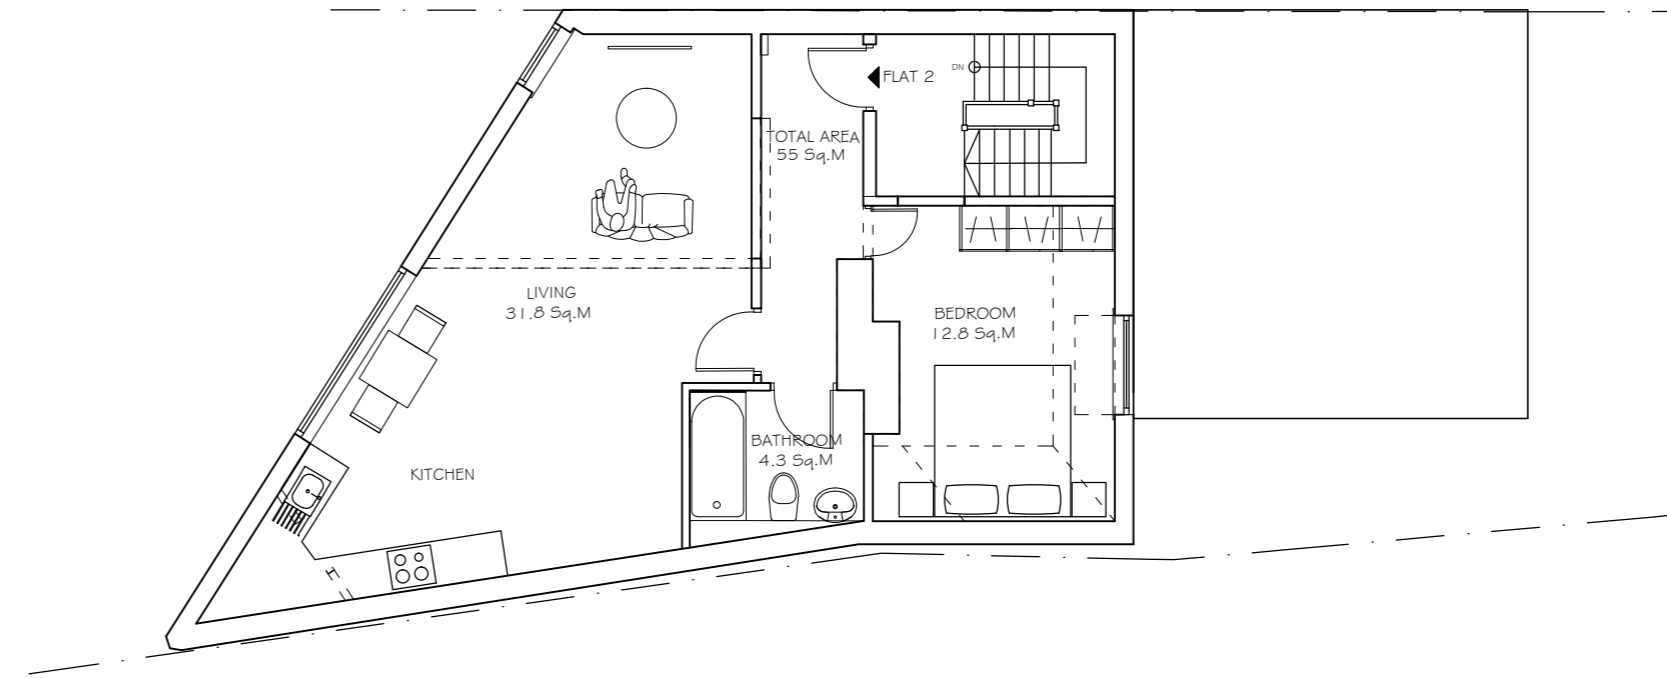

PROPOSED SECOND FLOOR PLAN

NOTES

1. ALL THE DIMENSIONS TO BE CHECKED AT SITE AS WORK COMMENCES.
2. ANY DISCREPANCIES OR OMISSIONS FOUND IN THE DRAWINGS SHALL BE REPORTED TO THE ARCHITECT IMMEDIATELY.
3. FOLLOW WRITTEN DIMENSIONS ONLY AND DO NOT SCALE THE DRAWING.
4. ALL THE DIMENSIONS ARE IN MM UNLESS NOTED OTHERWISE.
5. THIS PROPOSAL MUST NOT BE USED FOR ANY OTHER PURPOSE OTHER THAN STATED BELOW.

REVISION NOTES:

REVISION -	DATE -	COMMENTS -

PROJECT:  
10 Station Road  
Poole  
BH14 8UB

DRAWING STATUS:  
PLANNING

DRAWING TITLE:  
PROPOSED FIRST AND  
SECOND FLOOR PLAN

SCALE:- 1:100A2      DRAWN BY:-

DATE:- JAN 2024      PROJ NO -

DRG NO-AR-P07      REVISION:-

CAD FILE

ARCHITECTS:  
A & N ARCHITECTS LTD.

© COPY RIGHT  
THIS DRAWING IS THE PROPERTY OF A & N ARCHITECTS  
AND  
SHALL NOT BE COPIED, REPRODUCED OR USED FOR THE  
PURPOSES OF ANY OTHER PROJECT.