



ORIGINAL SCALE AT A3 - 1:100


ALL DIMENSIONS IN MILLIMETRES

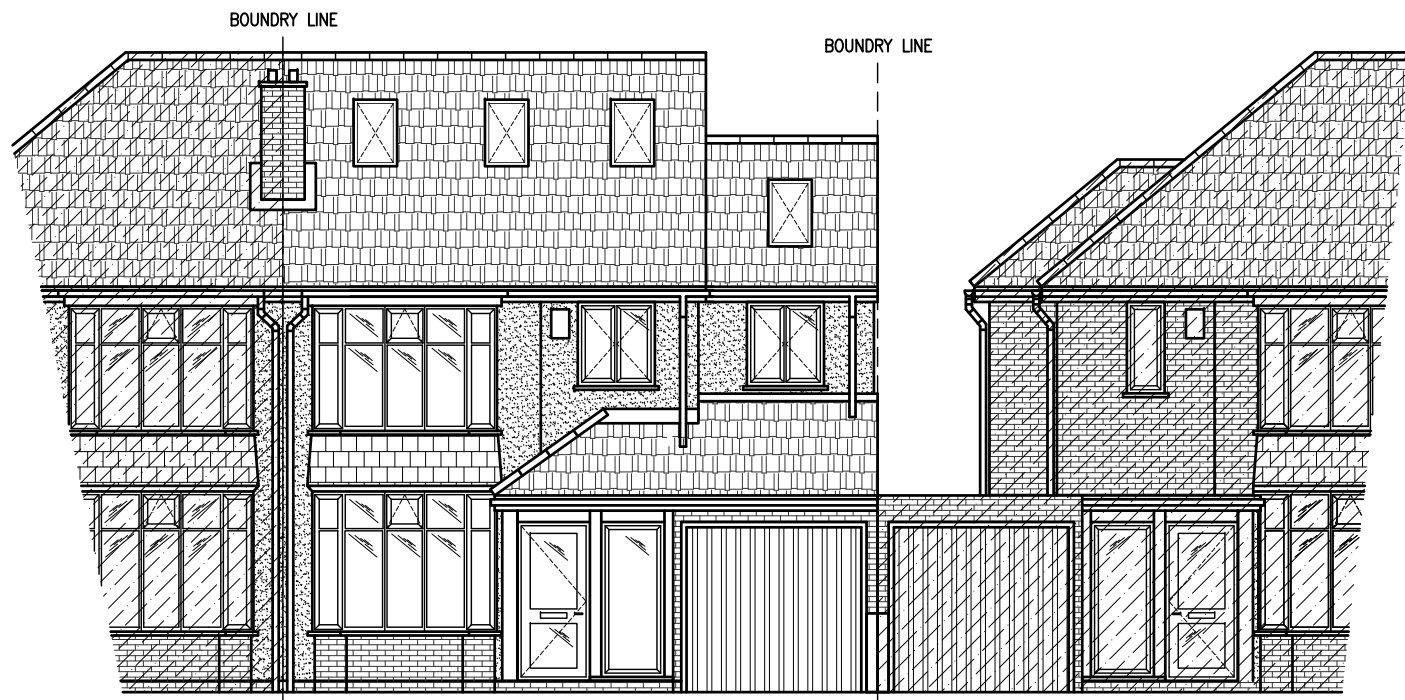

PROPOSED FRONT ELEVATION
(1:100)

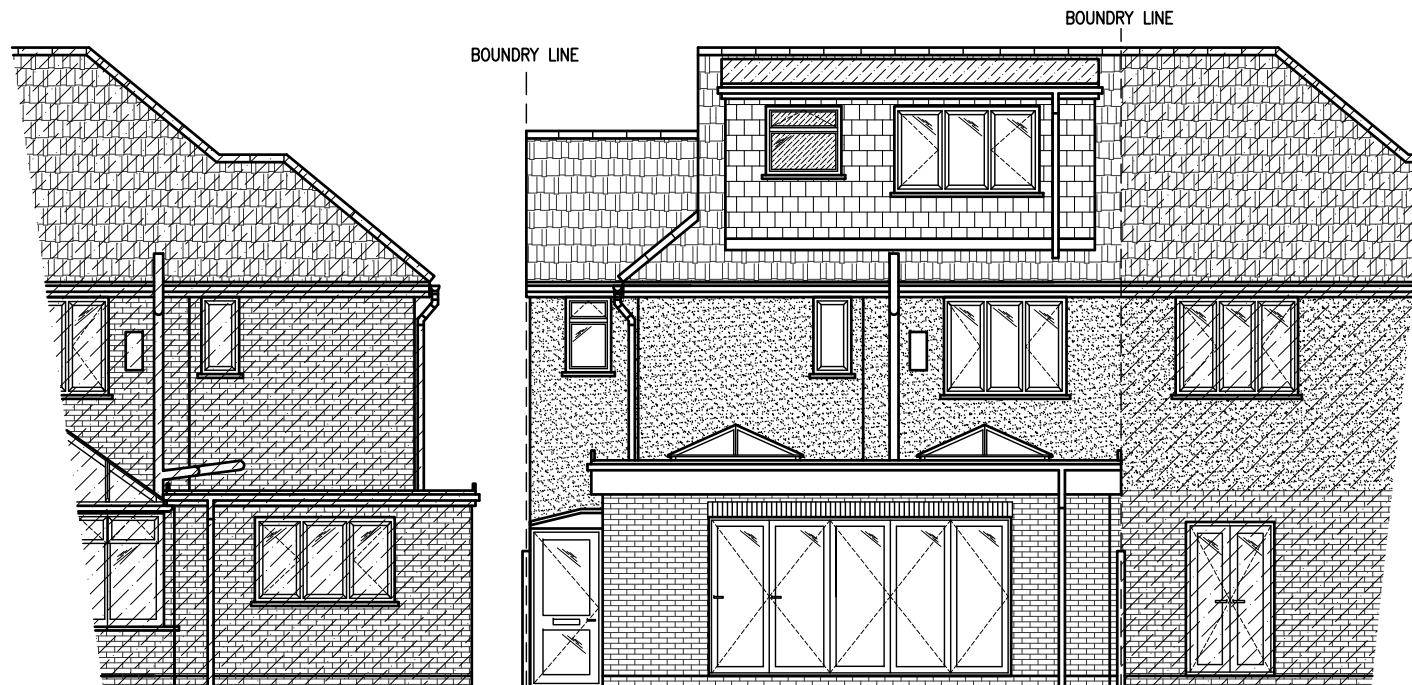

PROPOSED REAR ELEVATION
(1:100)

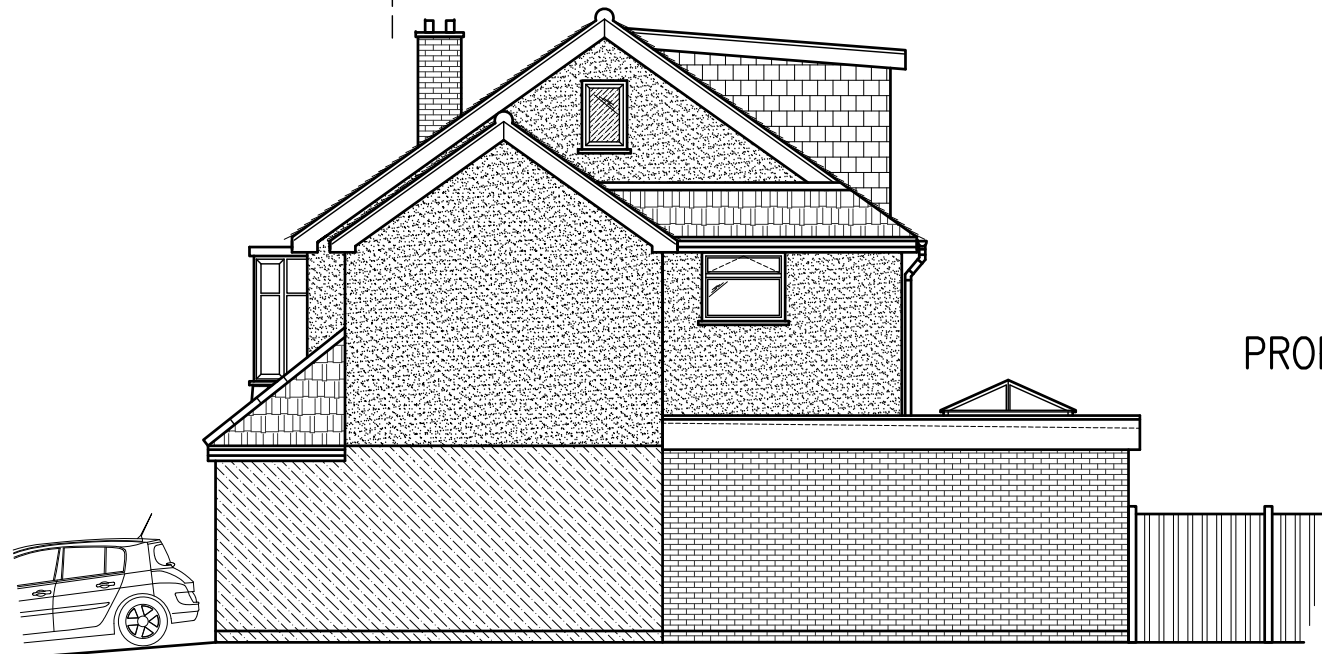

PROPOSED SIDE ELEVATION
(1:100)

Notes:

1 ALL DIMENSIONS ARE IN MM UNLESS NOTED OTHERWISE

GENERAL NOTES:

1. DO NOT SCALE THIS DRAWING. FOR DISCREPANCIES OR OMISSIONS CONTACT THE ORIGINATOR PRIOR TO COMMENCEMENT OF WORK.

2. MATERIALS AND WORKMANSHIP ARE TO COMPLY IN ALL RESPECTS WITH CURRENT BRITISH STANDARD SPECIFICATIONS, BRITISH STANDARD CODE OF PRACTICE, AND BUILDING REGULATIONS.

3. THE COPYRIGHT OF THIS DRAWING IS VESTED IN THE ORIGINATOR AND MUST NOT BE COPIED OR REPRODUCED WITHOUT WRITTEN CONSENT.

4. THE CONTRACTOR IS TO CHECK AND VERIFY ALL BUILDING AND SITE DIMENSIONS, PRIOR TO THE COMMENCEMENT OF WORK.

5. THIS DRAWING IS TO READ IN CONJUNCTION WITH ALL RELEVANT SPECIFICATIONS AND DRAWINGS ISSUED BY THE ENGINEER, ARCHITECT AND OTHER SPECIALISTS.

A	Issued for Approval	C.J.	D.I.	14.03.2024
REV	MODIFICATION	BY	CH	DATE

Carl Jenkins
 Mob 07865047278
 Landline 0330 1333078
 Web : carl@whymoveimprove.com



Site Name	Opt.
31 JACEY ROAD	A
Client Name	
MR DZENAN IMAMOVIE	
Site Address / Contact Details	
31 JACEY ROAD SOLIHULL BIRMINGHAM B90 3LJ	
Drawing Title:	PROPOSED ELEVATIONS
Purpose of issue:	PLANNING
Drawing Number:	303
Scale:	As Shown
Drawn:	C.J.
Date:	14.03.2024
Issue:	A
Checked:	D.I.
Date:	14.03.2024
Approved:	D.I.
Date:	14.03.2024