



FRONT ELEVATION
PHOTOGRAPH

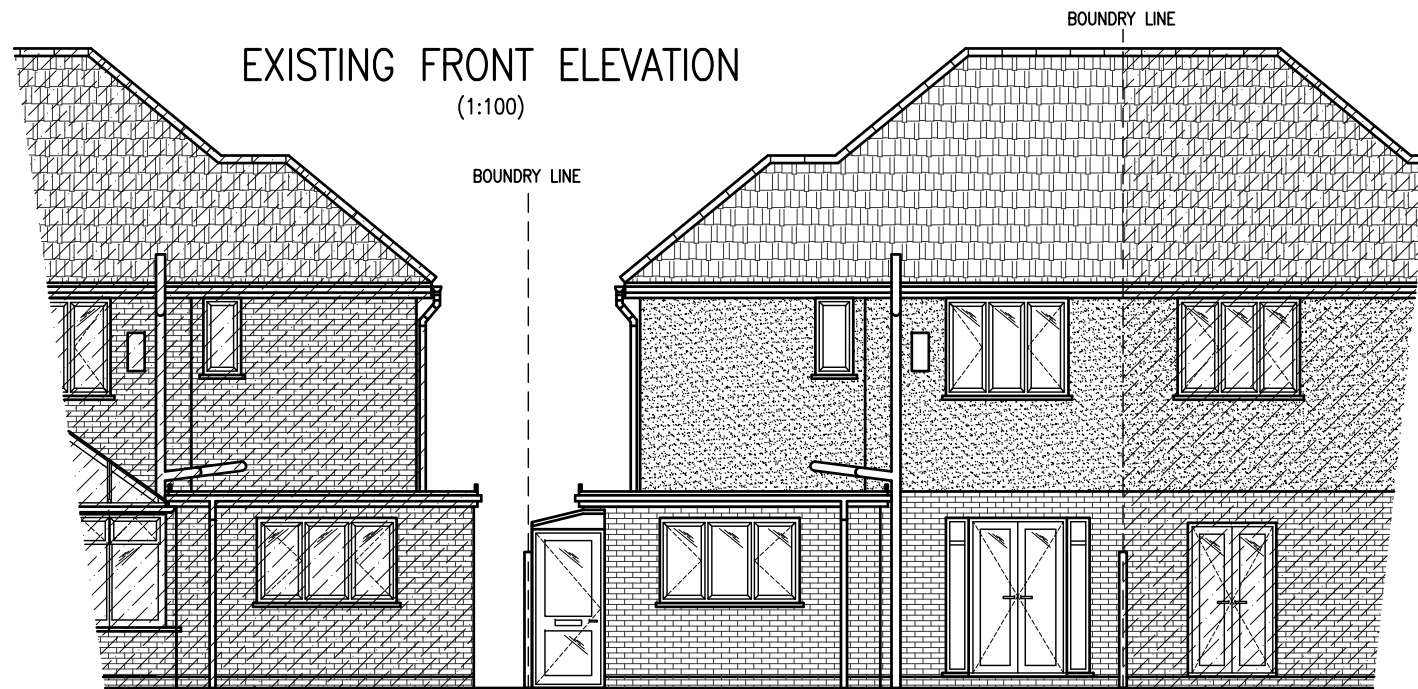

REAR ELEVATION
PHOTOGRAPH

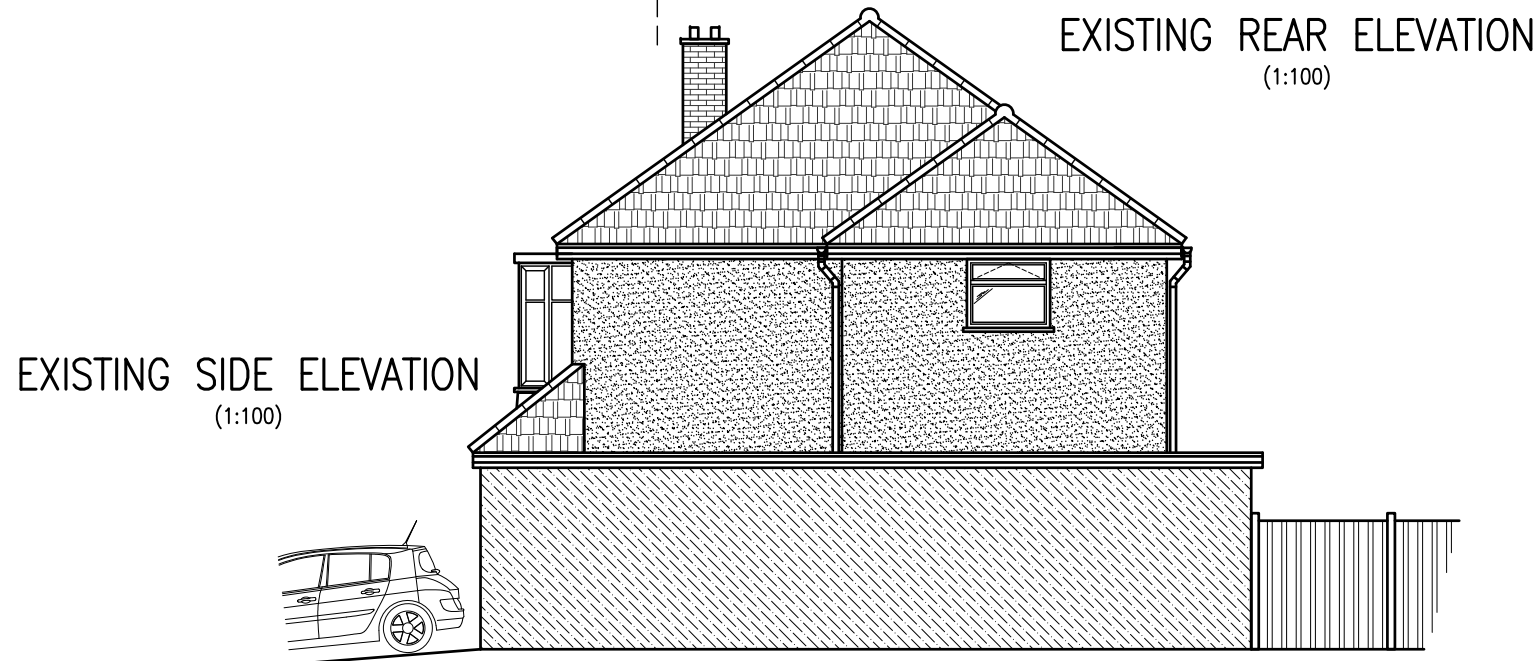

EXISTING SIDE ELEVATION
(1:100)

Notes:
1 ALL DIMENSIONS ARE IN MM UNLESS NOTED OTHERWISE

- GENERAL NOTES:**
- DO NOT SCALE THIS DRAWING. FOR DISCREPANCIES OR OMISSIONS CONTACT THE ORIGINATOR PRIOR TO COMMENCEMENT OF WORK.
 - MATERIALS AND WORKMANSHIP ARE TO COMPLY IN ALL RESPECTS WITH CURRENT BRITISH STANDARD SPECIFICATIONS, BRITISH STANDARD CODE OF PRACTICE, AND BUILDING REGULATIONS.
 - THE COPYRIGHT OF THIS DRAWING IS VESTED IN THE ORIGINATOR AND MUST NOT BE COPIED OR REPRODUCED WITHOUT WRITTEN CONSENT.
 - THE CONTRACTOR IS TO CHECK AND VERIFY ALL BUILDING AND SITE DIMENSIONS, PRIOR TO THE COMMENCEMENT OF WORK.
 - THIS DRAWING IS TO READ IN CONJUNCTION WITH ALL RELEVANT SPECIFICATIONS AND DRAWINGS ISSUED BY THE ENGINEER, ARCHITECT AND OTHER SPECIALISTS.

REV	MODIFICATION	BY	CH	DATE
A	Issued for Approval	C.J.	D.I.	14.03.2024

Carl Jenkins
Mob 07865047278
Landline 0330 1333078
Web : carl@whymoveimprove.com



Site Name	Opt.
31 JACEY ROAD	A
Client Name	
MR DZENAN IMAMOVIE	
Site Address / Contact Details	
31 JACEY ROAD SOLIHULL BIRMINGHAM B90 3LJ	
Drawing Title:	EXISTING ELEVATIONS
Purpose of issue:	PLANNING
Drawing Number:	202
Scale:	As Shown
Drawn:	C.J.
Date:	14.03.2024
Issue:	A
Checked:	D.I.
Date:	14.03.2024
Approved:	D.I.
Date:	14.03.2024

100mm
75mm
50mm
25mm
0mm

A3