


ORIGINAL SCALE AT A3 - 1:50

ALL DIMENSIONS IN MILLIMETRES

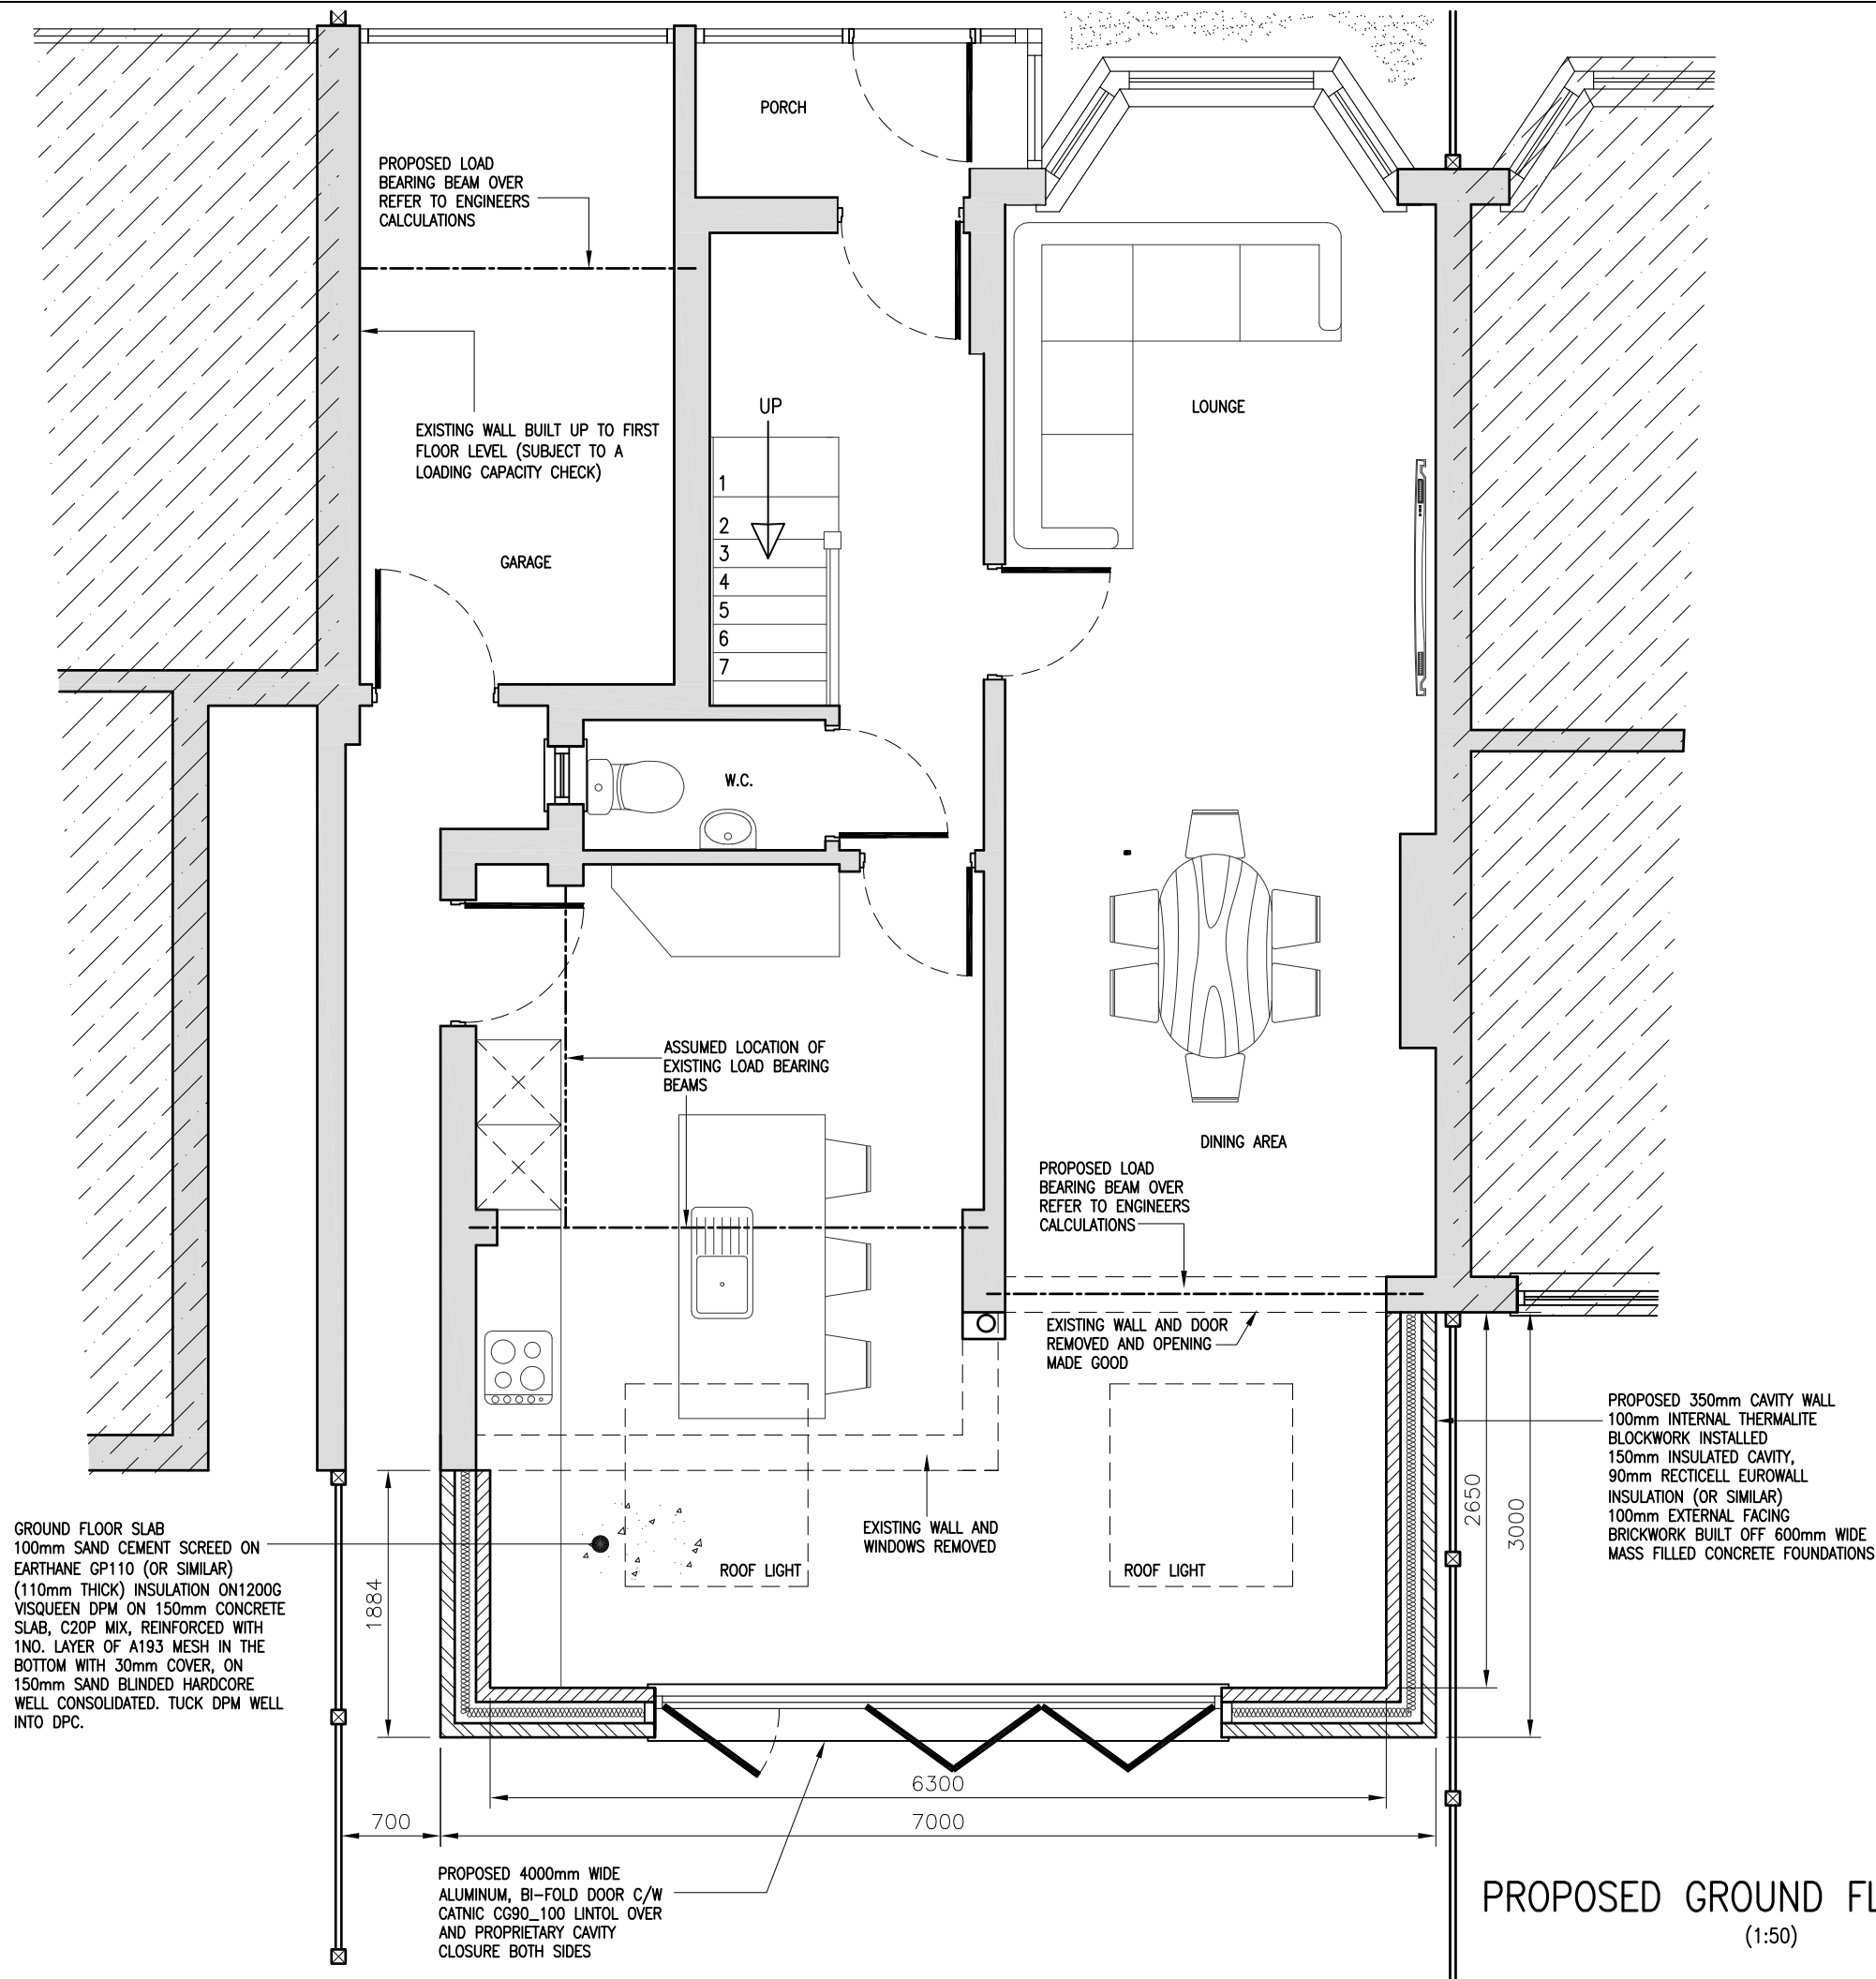

Notes:
1 ALL DIMENSIONS ARE IN MM UNLESS NOTED OTHERWISE

- GENERAL NOTES:**
- DO NOT SCALE THIS DRAWING. FOR DISCREPANCIES OR OMISSIONS CONTACT THE ORIGINATOR PRIOR TO COMMENCEMENT OF WORK.
 - MATERIALS AND WORKMANSHIP ARE TO COMPLY IN ALL RESPECTS WITH CURRENT BRITISH STANDARD SPECIFICATIONS, BRITISH STANDARD CODE OF PRACTICE, AND BUILDING REGULATIONS.
 - THE COPYRIGHT OF THIS DRAWING IS VESTED IN THE ORIGINATOR AND MUST NOT BE COPIED OR REPRODUCED WITHOUT WRITTEN CONSENT.
 - THE CONTRACTOR IS TO CHECK AND VERIFY ALL BUILDING AND SITE DIMENSIONS, PRIOR TO THE COMMENCEMENT OF WORK.
 - THIS DRAWING IS TO READ IN CONJUNCTION WITH ALL RELEVANT SPECIFICATIONS AND DRAWINGS ISSUED BY THE ENGINEER, ARCHITECT AND OTHER SPECIALISTS.

A	Issued for Approval	C.J.	D.I.	14.03.2024
REV	MODIFICATION	BY	CH	DATE

Carl Jenkins
Mob 07865047278
Landline 0330 1333078
Web : carl@whymoveimprove.com

Site Name	Opt.
31 JACEY ROAD	A
Client Name	
MR DZENAN IMAMOVIE	
Site Address / Contact Details	
31 JACEY ROAD SOLIHULL BIRMINGHAM B90 3LJ	

Drawing Title:	PROPOSED GROUND FLOOR PLAN						
Purpose of issue:	PLANNING						
Drawing Number:	300						
Scale:	As Shown	Drawn:	C.J.	Date:	14.03.2024	Issue:	
Checked:	D.I.	Date:	14.03.2024	Approved:	D.I.	Date:	14.03.2024
							A

PROPOSED GROUND FLOOR PLAN
(1:50)

100mm

75mm

150mm

125mm

50mm

A3