



01 Front Elevation - Existing (1:100@A1)

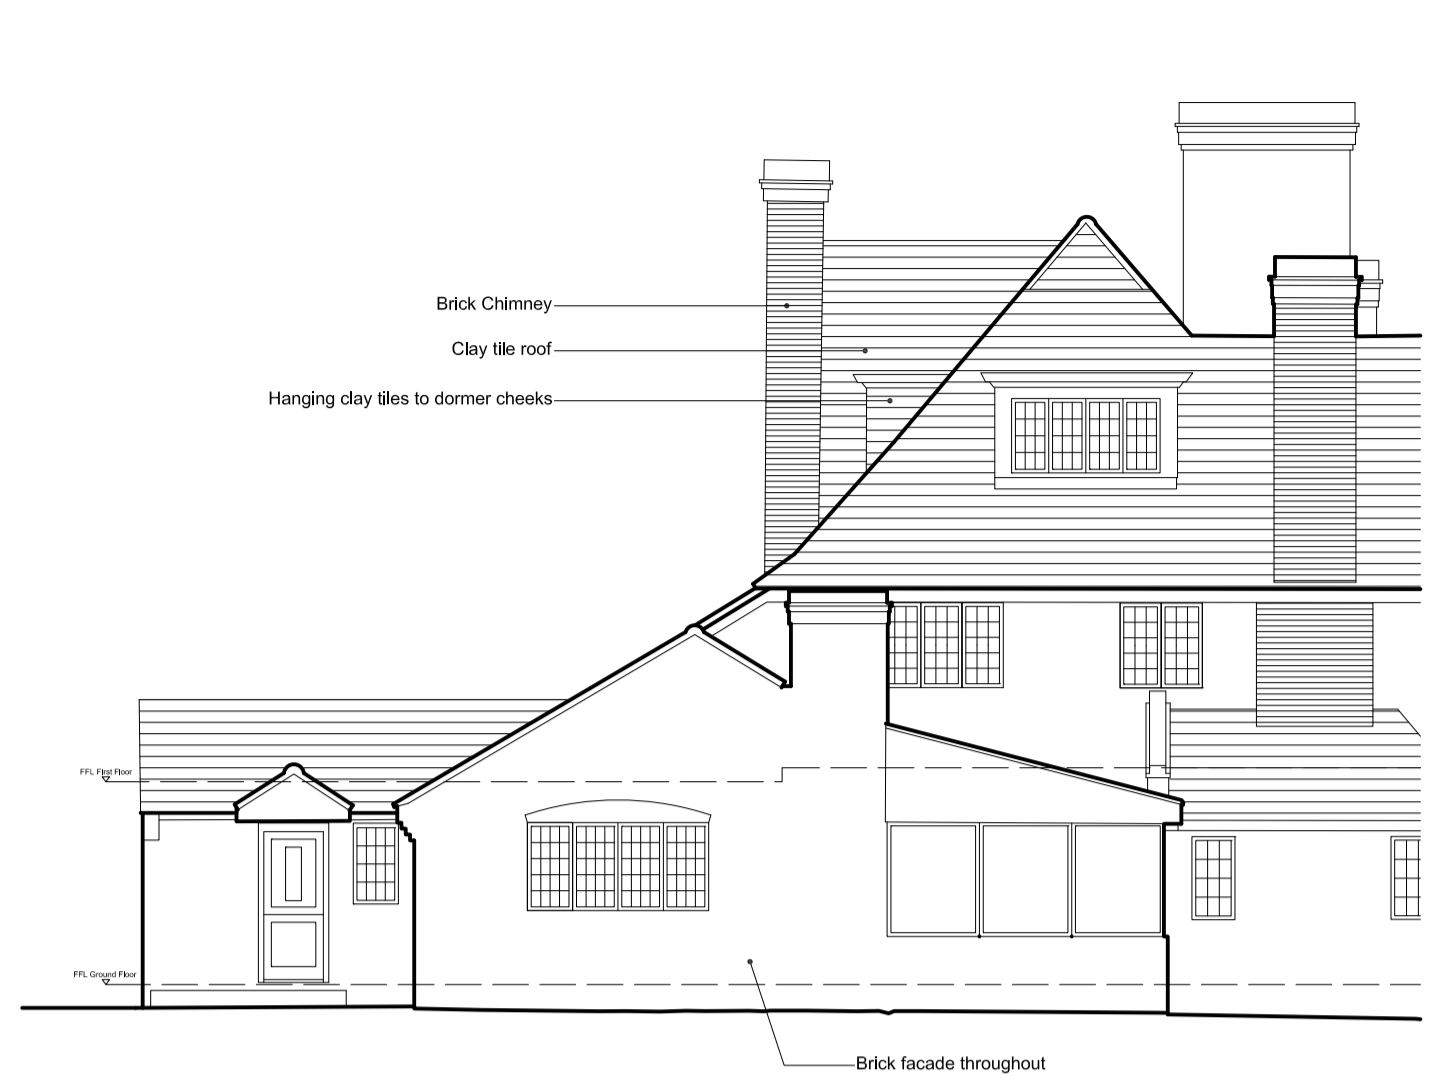


02 Partial Side Elevation A - Existing (1:100@A1)




03 Partial Rear Elevation - Existing (1:100@A1)

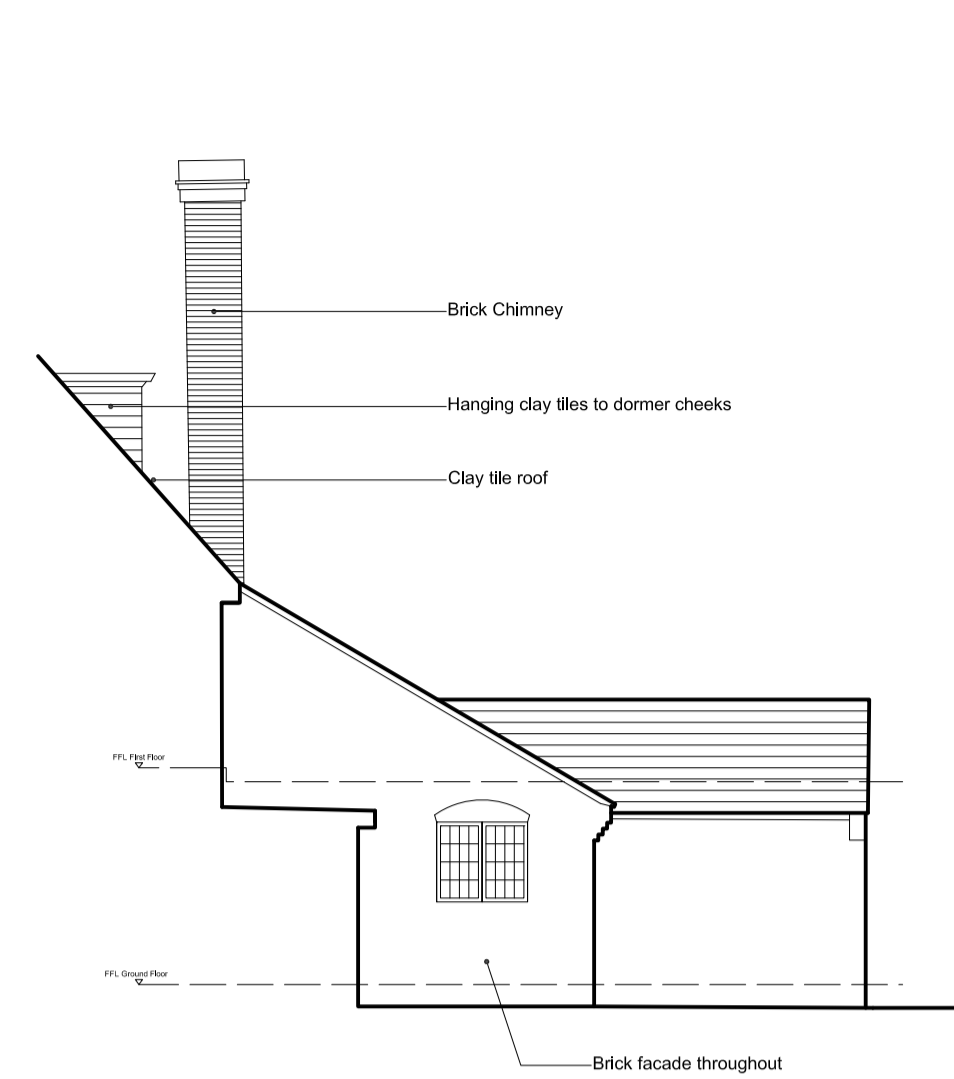


04 Side Elevation B - Existing (1:100@A1)

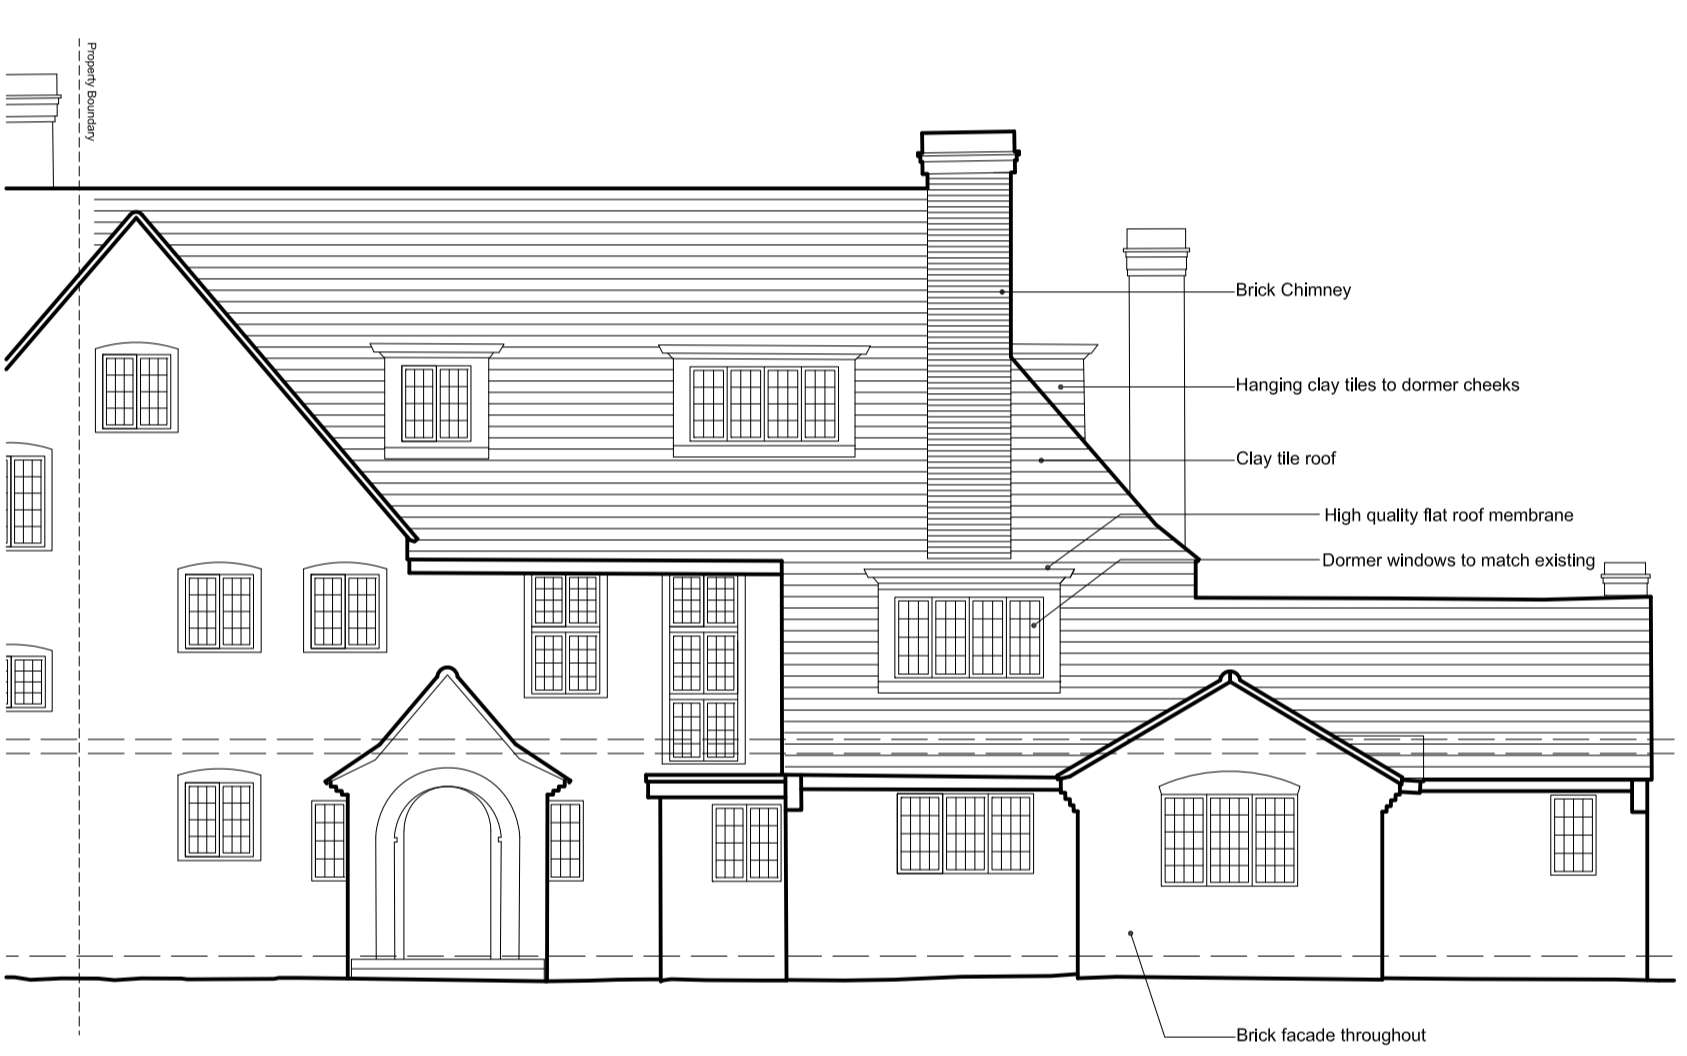


05 Front Elevation - Proposed (1:100@A1)

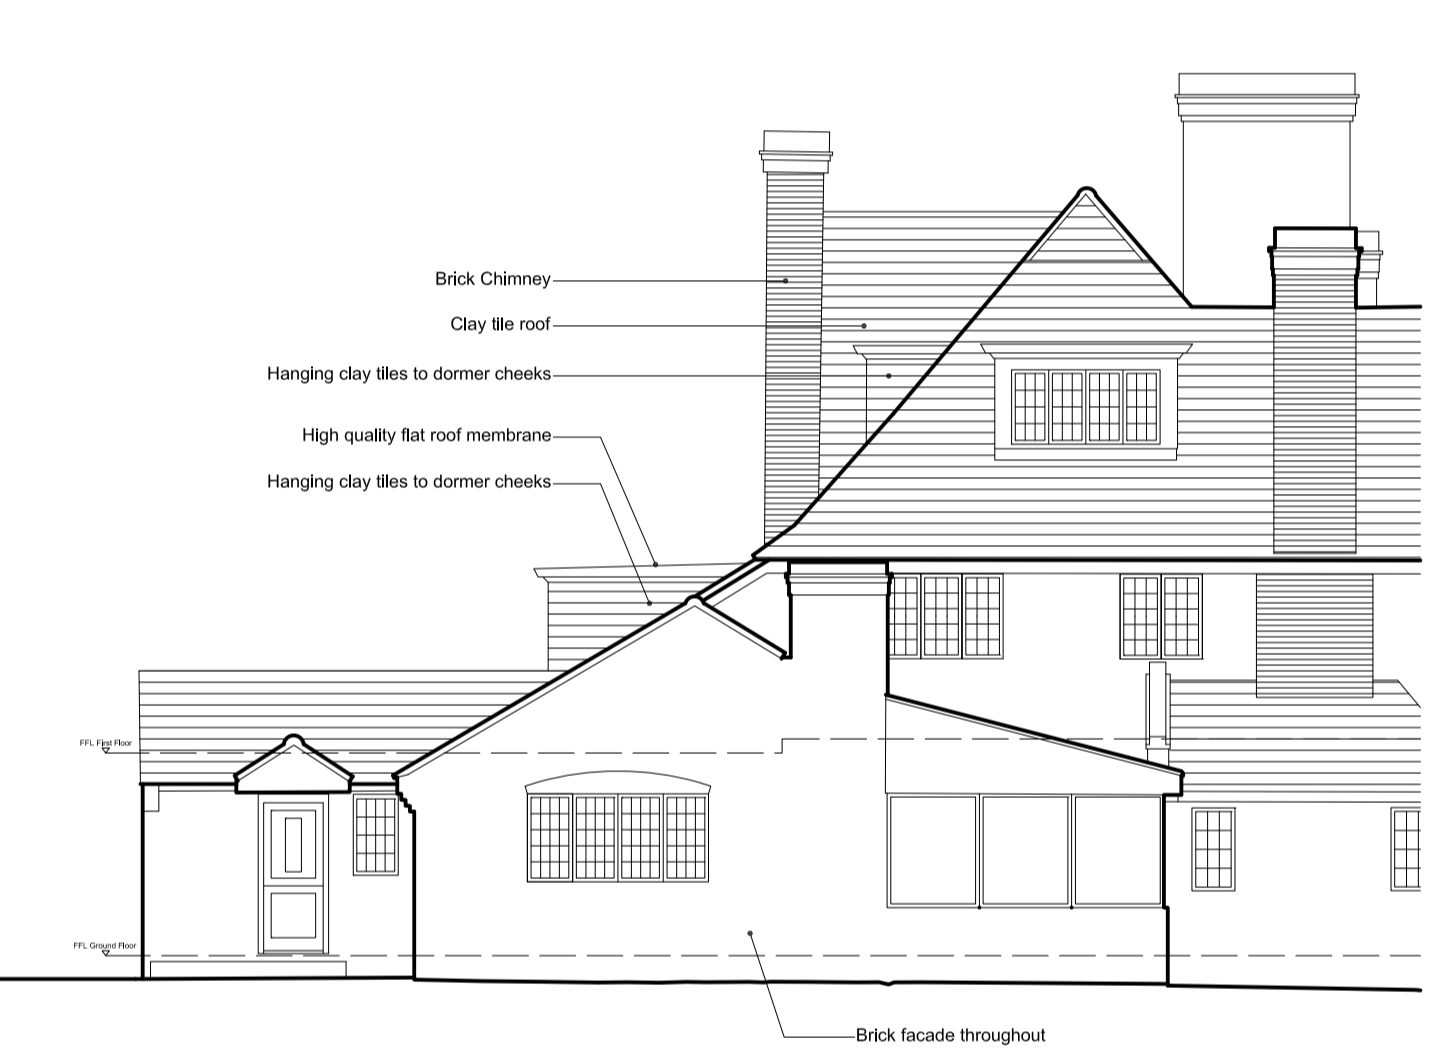

06 Partial Side Elevation A - Proposed (1:100@A1)

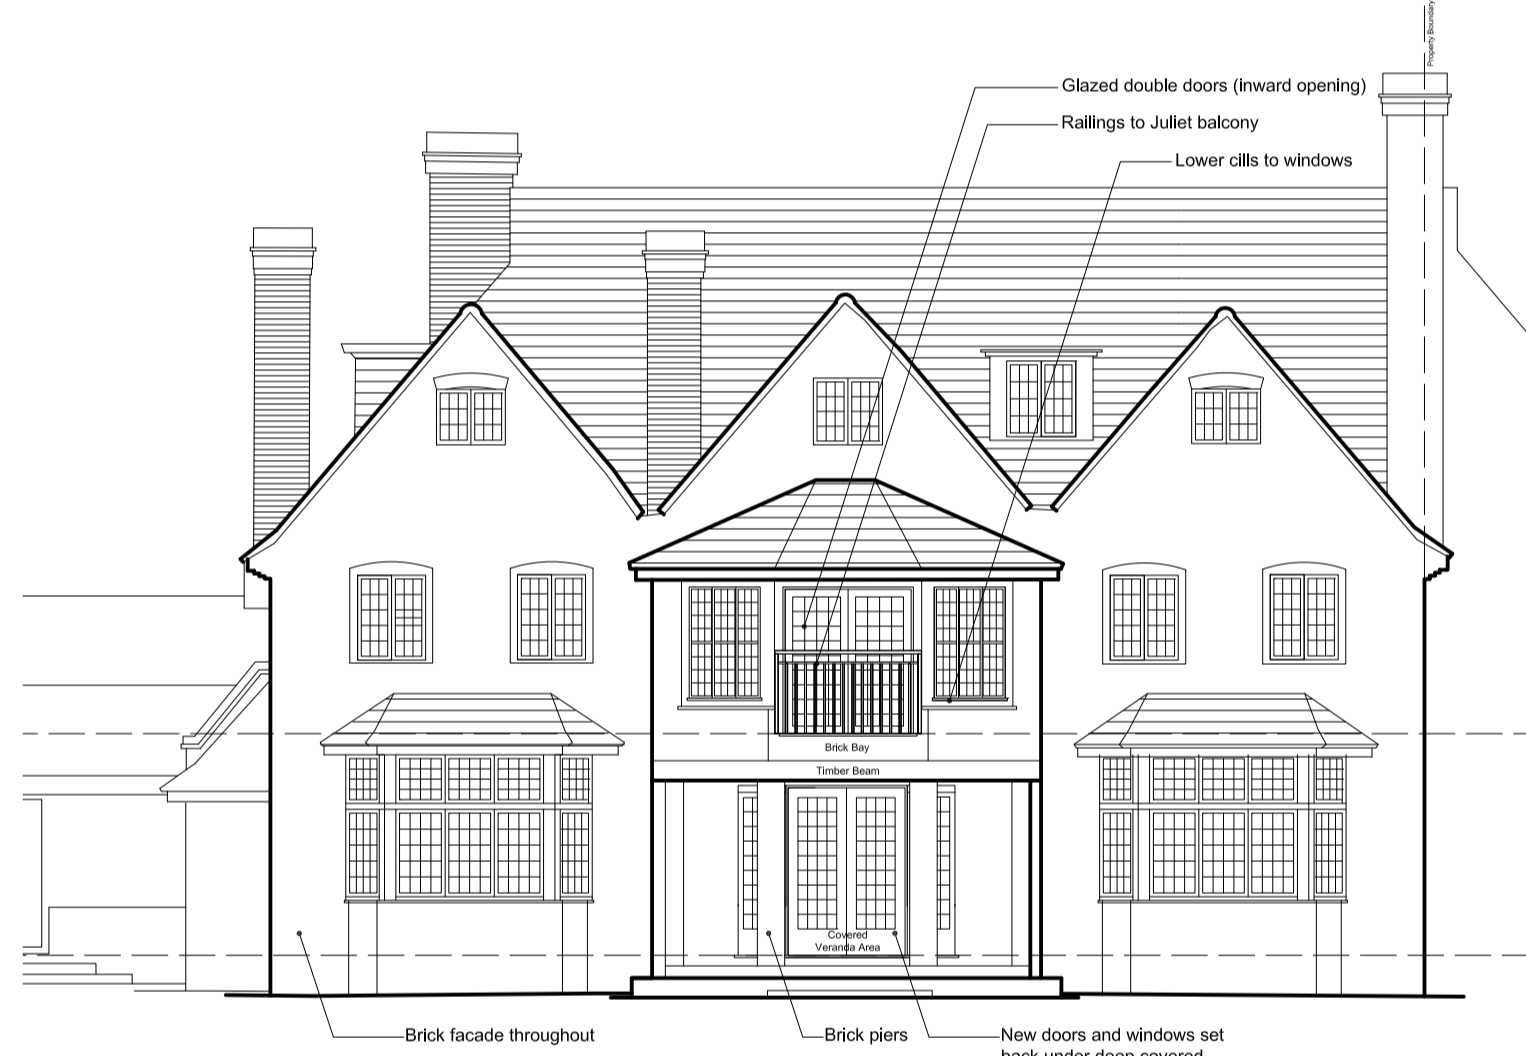

07 Partial Rear Elevation - Existing (1:100@A1)

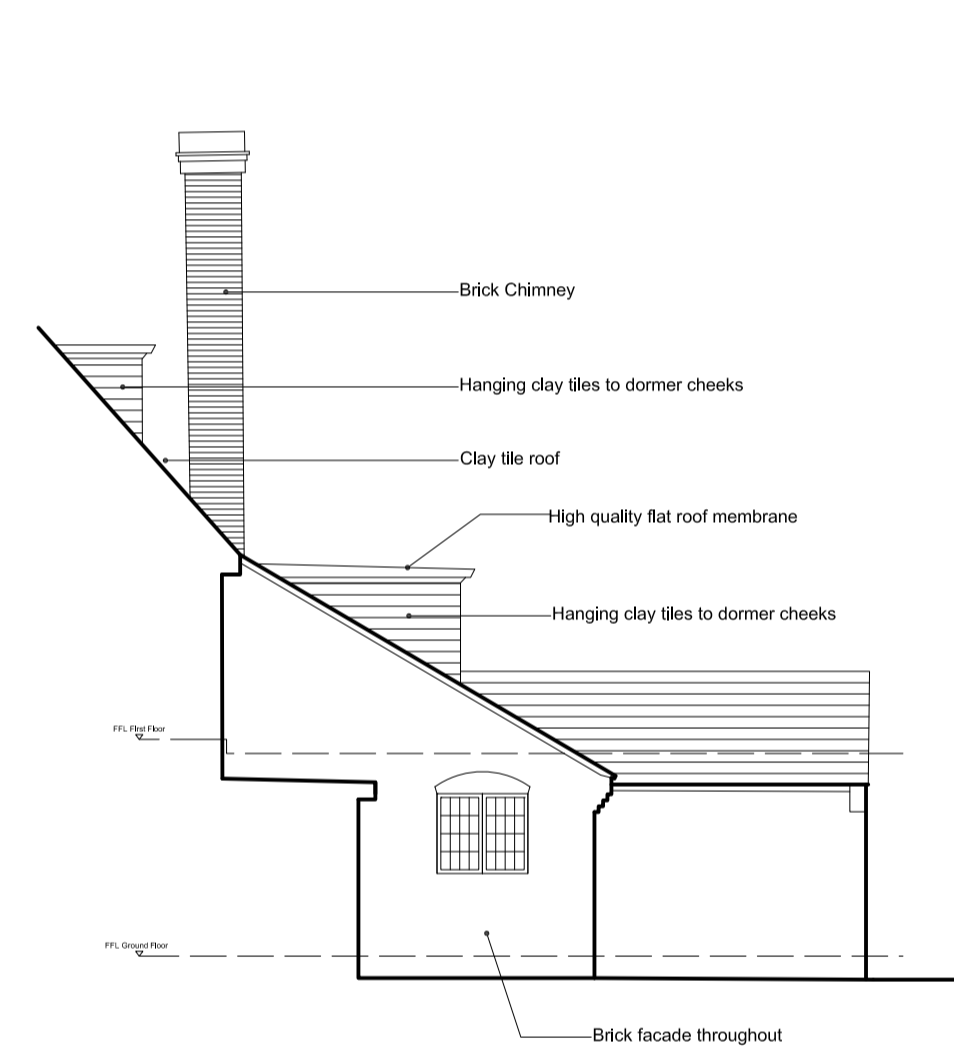

08 Side Elevation B - Proposed (1:100@A1)

Changes to Rear windows / doors can be carried out under Permitted Development rights

Site Photographs - As Existing



Rev: -	Date: 04.04.24	Notes: Issued for Comment	Client: Mr & Mrs Dishman	Job Number: 2312	Drawing No: P_2010	Revision: -	Status: PLANNING
			Project: Proposed First Floor Dormer Window & Changes to Rear Windows Meadowfields, Flaunden Lane Bovingdon, Hertfordshire, HP3 0PA	Title: Elevations As Existing and Proposed with Site Photos		Drawn By: AGC	Date of Initial Issue: 04.04.2024
						Approved By: AGC	Scale: 1:100@A1



73 Lye Green Road, Chesham, Bucks, HP5 3NB
E: info@cainarchitects.co.uk T: +44 (0)1494 355095

Do not reproduce without permission. NOT FOR CONSTRUCTION - DO NOT BUILD FROM THIS DRAWING. No information in this drawing should be interpreted as design related to fire safety or fire performance. As required by the Professional Indemnity market, we exclude any liability whatsoever or the fire safety of buildings, products, materials or systems and assume these will be by others such as a Fire Engineer and Specialist Contractor Design