


PROPOSED FLOOR PLAN
Scale 1:50

NO CHANGES TO GROUND LEVELS.
PROPOSED FLOOR LEVELS WILL
MATCH THE EXISTING FLOOR LEVELS.

Suggested new door & window schedule		
Ref	Frame W x Ht. in mm	Notes
W1 & 2	1220 x 1050	Mahogany upvc to match existing
W3	1500 x 2000 way	20 degree Pyramid lantern (double or triple glazed)
W4	1220 x 1350 *	as W1 *
Imperial door widths (excl. frame)		
D1	n/a	Existing upvc patio doors relocated
D2	to suit existing opening	Pair of solid timber internal doors
D3 & 5	2' 6"	as above but half-glazed
D4	2' 3" min.	as above but solid
D6	to suit existing frame	as above
D7 & 8	to suit: 400 ea. approx.	Pair (or 2 pairs if half-ht.) of solid or louvered cupboard doors

Notes: Items to match existing. Brickwork opens to be made to suit the chosen products (or vice-versa).
* means suitable for escape i.e. 450 x 750 minimum clear opening with sill between 800 & 1100 above floor level.

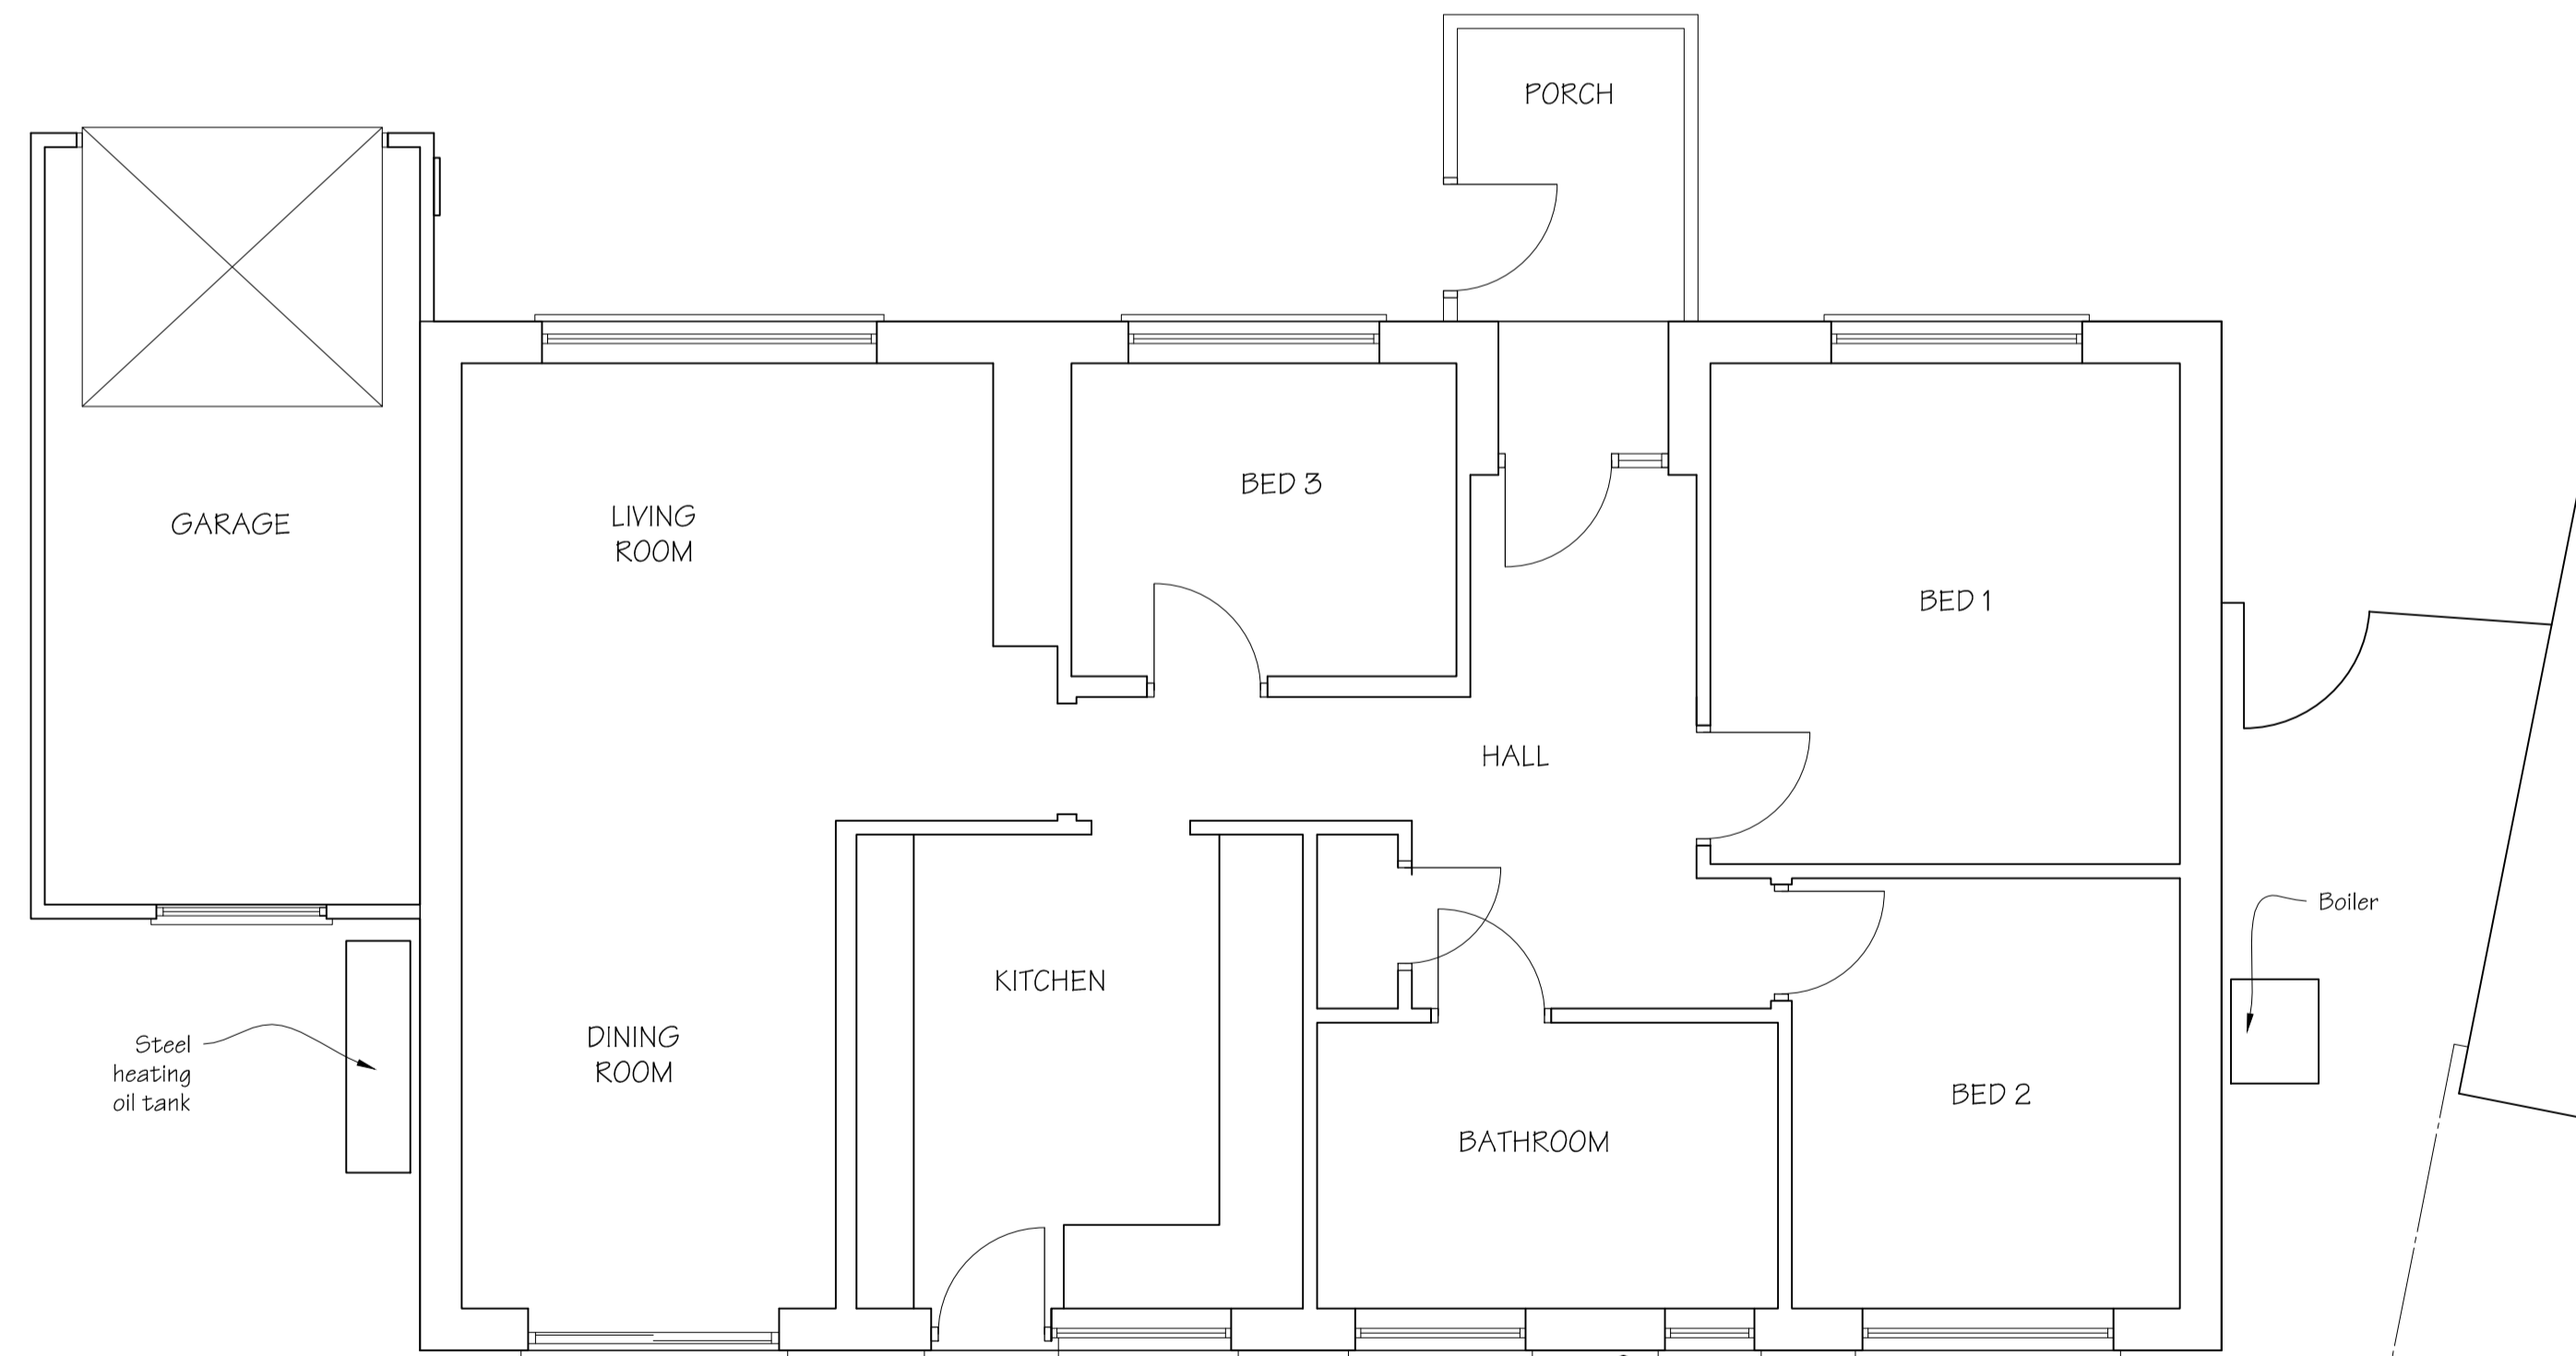

EXISTING FLOOR PLAN
Scale 1:50

A - 02/04/2024	Revised WC
Ref & date	Description of revision(s)
Amendments	
Project: ALTERATIONS & EXTENSION	
Title: PLANS	DRAFT DRAFT DRAFT NOT YET APPROVED
Dwg. No: 1119-03A	
Date: March 2024	
Client: Mr. & Mrs. A. Offord The Bungalow, Church Lane, Haltham Lincolnshire, LN9 6JF	
Scale @ 1:50	
Do NOT scale this drawing - use figured dims only.	