


<p>LIABILITY</p> <p>NO LIABILITY IS ACCEPTED TO ANY THIRD PARTY RELYING ON INFORMATION CONTAINED IN THIS DRAWING.</p> <p>CONTRACTORS MUST VERIFY ALL DIMENSIONS ON SITE BEFORE COMMENCING ANY WORK ON SITE OR PREPARING CONSTRUCTION DRAWINGS.</p>	<p>PARTY WALLS</p> <p>WORKS TO A PARTY WALL STRUCTURE OR WITHIN 3 METRES OF THE LINE OF JUNCTION WILL REQUIRE NOTICES SERVED UPON YOUR NEIGHBOUR(S).</p> <p>WHERE DISPUTES ARISE, A PARTY WALL AWARD MAY NEED TO BE PREPARED PRIOR TO ANY WORKS COMMENCING ON SITE.</p>
---	--

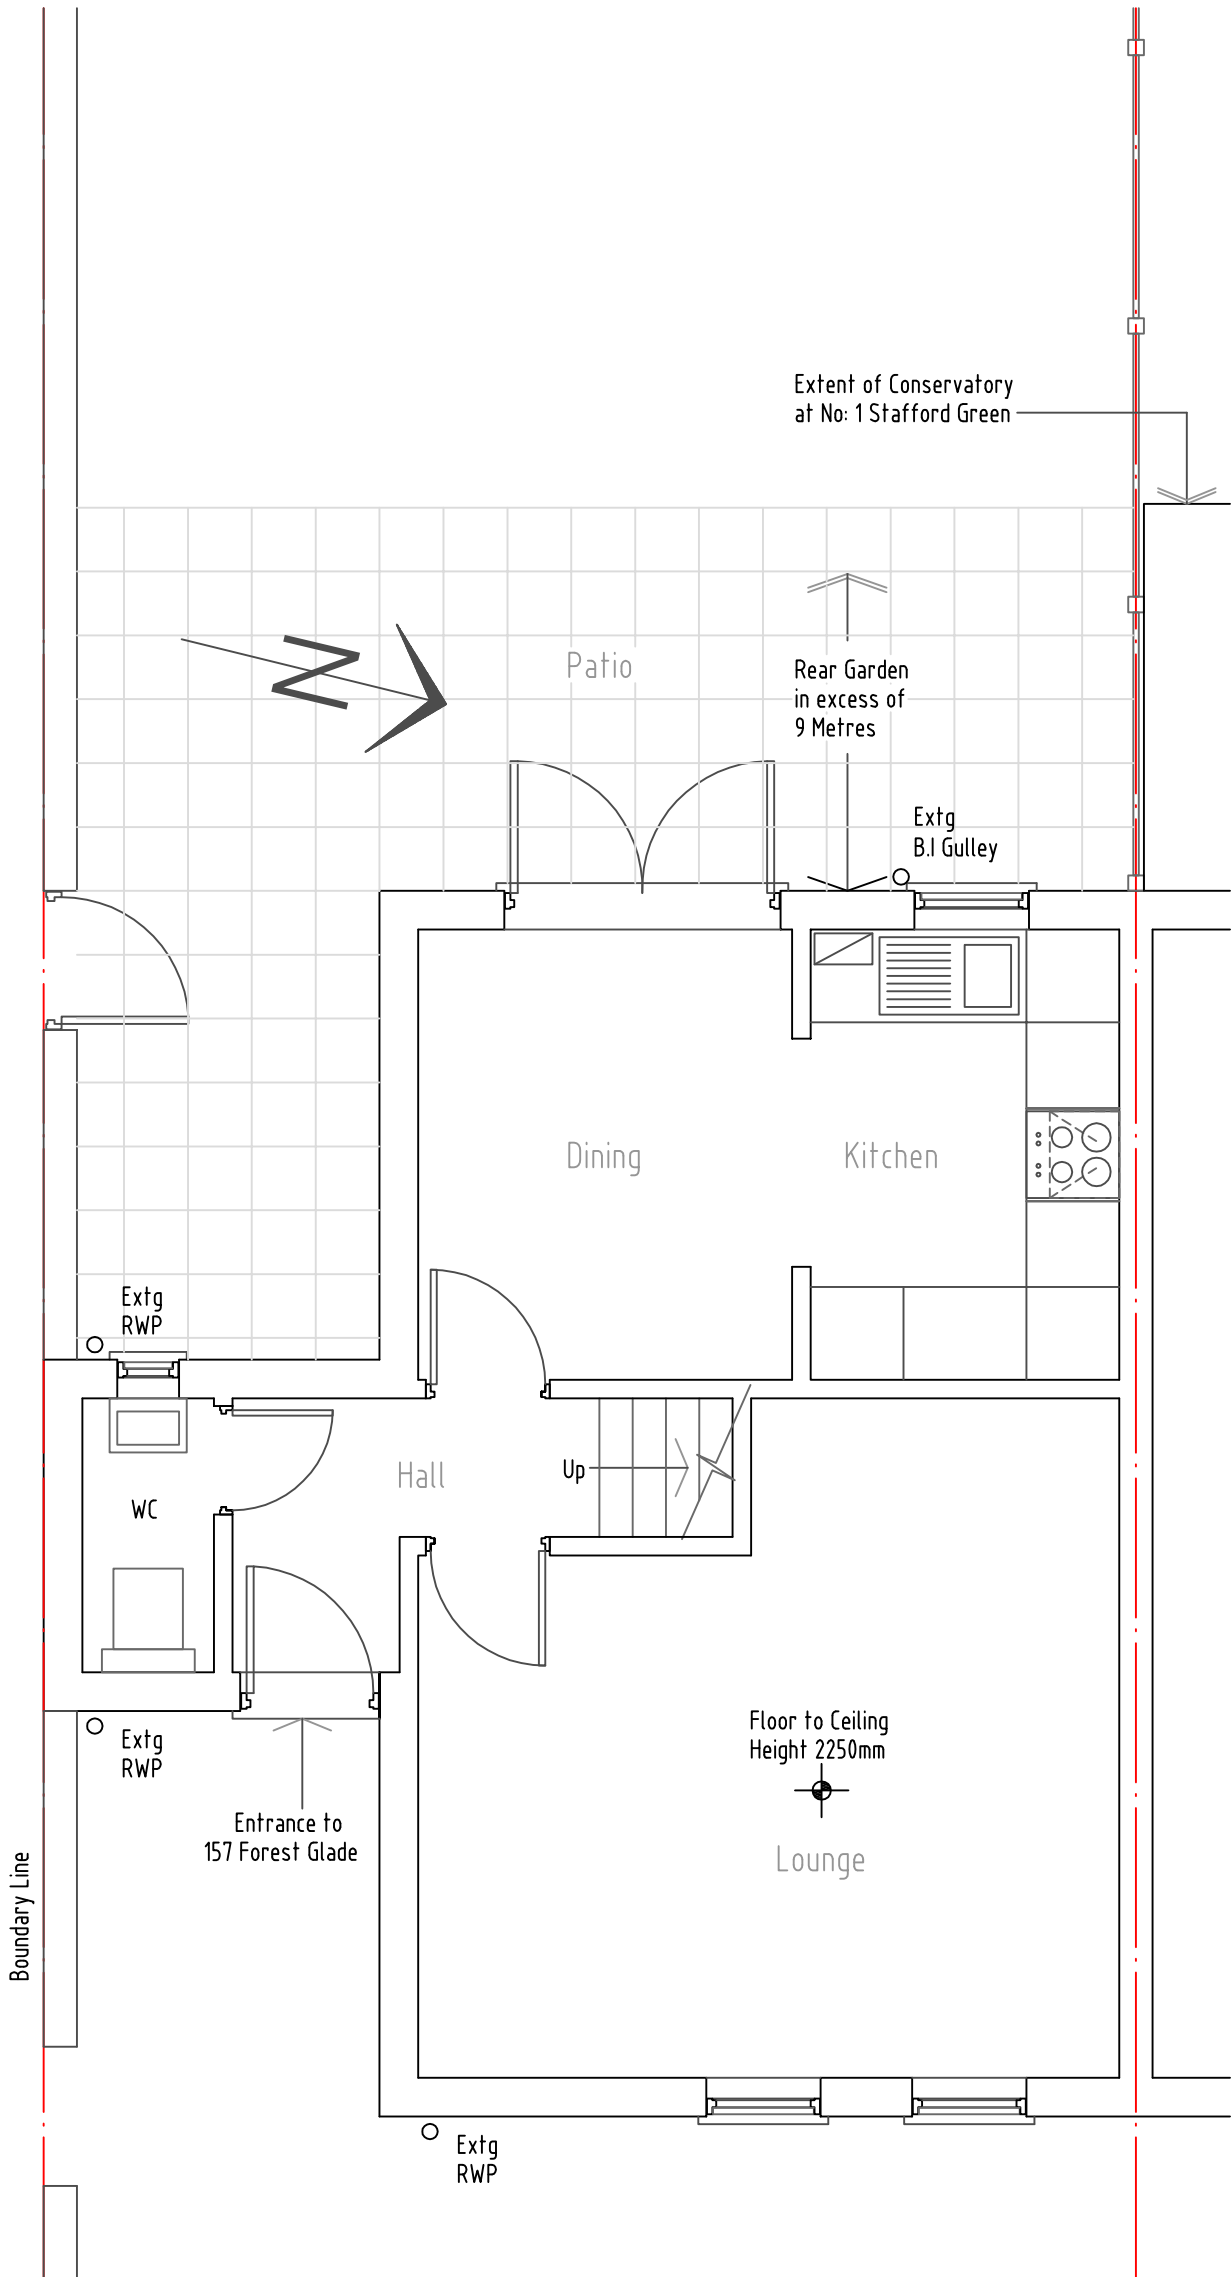

Existing and Proposed Ground Floor Plan

157 FOREST GLADE
 LANGDON HILL, BASILDON, ESSEX, SS16 6SG
 EXISTING & PROPOSED GROUND FLOOR PLAN



Drawn By:	Checked By:	Authorised By:	Revision By:	New Authorised By:
Date: JULY 23	Scale: 1:50 1:100	Drawing No: 157/FG/E/02	Rev date:	Rev:

© Copyright 2020