





PROPOSED FRONT ELEVATION 1:100

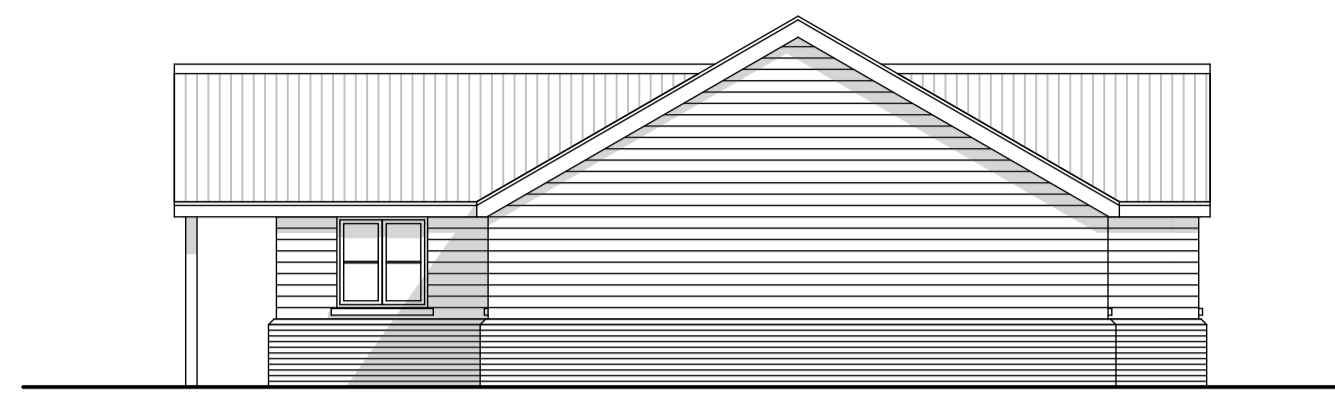

PROPOSED SIDE ELEVATION 1:100



PROPOSED REAR ELEVATION 1:100

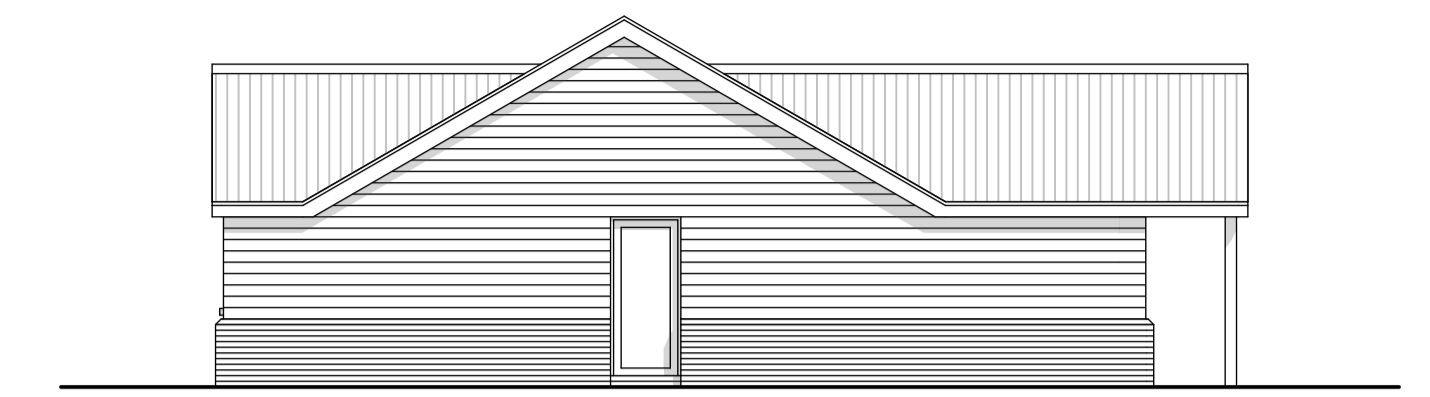


PROPOSED SIDE ELEVATION 1:100



PROPOSED GROUND FLOOR PLAN 1:50



Proposed Footprint Area 151.1 m²
 Proposed Volume 595.3 m³

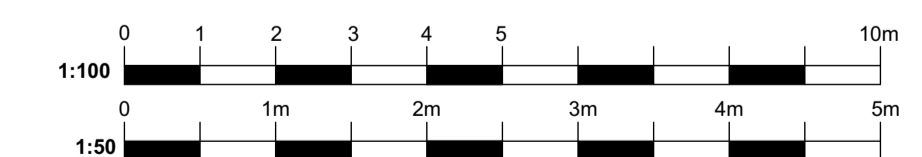

THIS DRAWING IS COPYRIGHT. It must not be traced or copied in any way or form, in part or whole, without prior written consent and may only be used by the present owner in relation to the property on the drawing unless otherwise agreed in writing with MUNDAY & CRAMER. DO NOT SCALE FROM THIS DRAWING. Dimensions are stated for guidance only. The contractor is to verify all dimensions & boundary positions on site before commencement and prior to making workshop drawings or purchasing materials. The Contractor should in accordance with the Building Regulations meet the Building Inspector on site before commencement of any works. Please advise Munday & Cramer of any trees found within 40 metres of the proposed works that are not noted on the plans prior to commencement of works.

Drawing title: PLOT 1 - PLAN & ELEVATIONS Project: RESIDENTIAL SITE DEVELOPMENT Address: DENBY LODGE, CRAYS HILL ROAD CRAYS HILL, BILLERICAY ESSEX, CM11 2YR		Client: J LINNETT Drawn by: J.P. Allum Drawing No. J399/05 Revision: B	 MUNDAY + CRAMER 39 KNIGHT STREET SOUTH WOODHAM FERRERS ESSEX CM3 5ZL 01245 326200 www.mcessex.co.uk
08.03.2024 B Client issue 29.08.2023 A Client issue 09.08.2023 - Client issue	Date Rev Description © copyright	Note All Scales relate to A1 paper size - (Do not print at fit to page)	