

AREA SCHEDULE

EXISTING TOTAL:

- BARN 1 - 187 m²
- BARN 2 - 124 m²
- BARN 3 - 137 m²
- STABLE BLOCK - 38 m²

TOTAL - 486 m²


PROPOSED TOTAL:

- BARN 1 - 160 m²
- BARN 2 - 300 m²
- BARN 3 - 137 m²
- STABLE BLOCK - (TAKEN INTO BARN 2)


TOTAL - 597 m²

EXISTING BUILDINGS SHOWN IN PURPLE OUTLINE

PARKING PROVISION FOR BARN 2

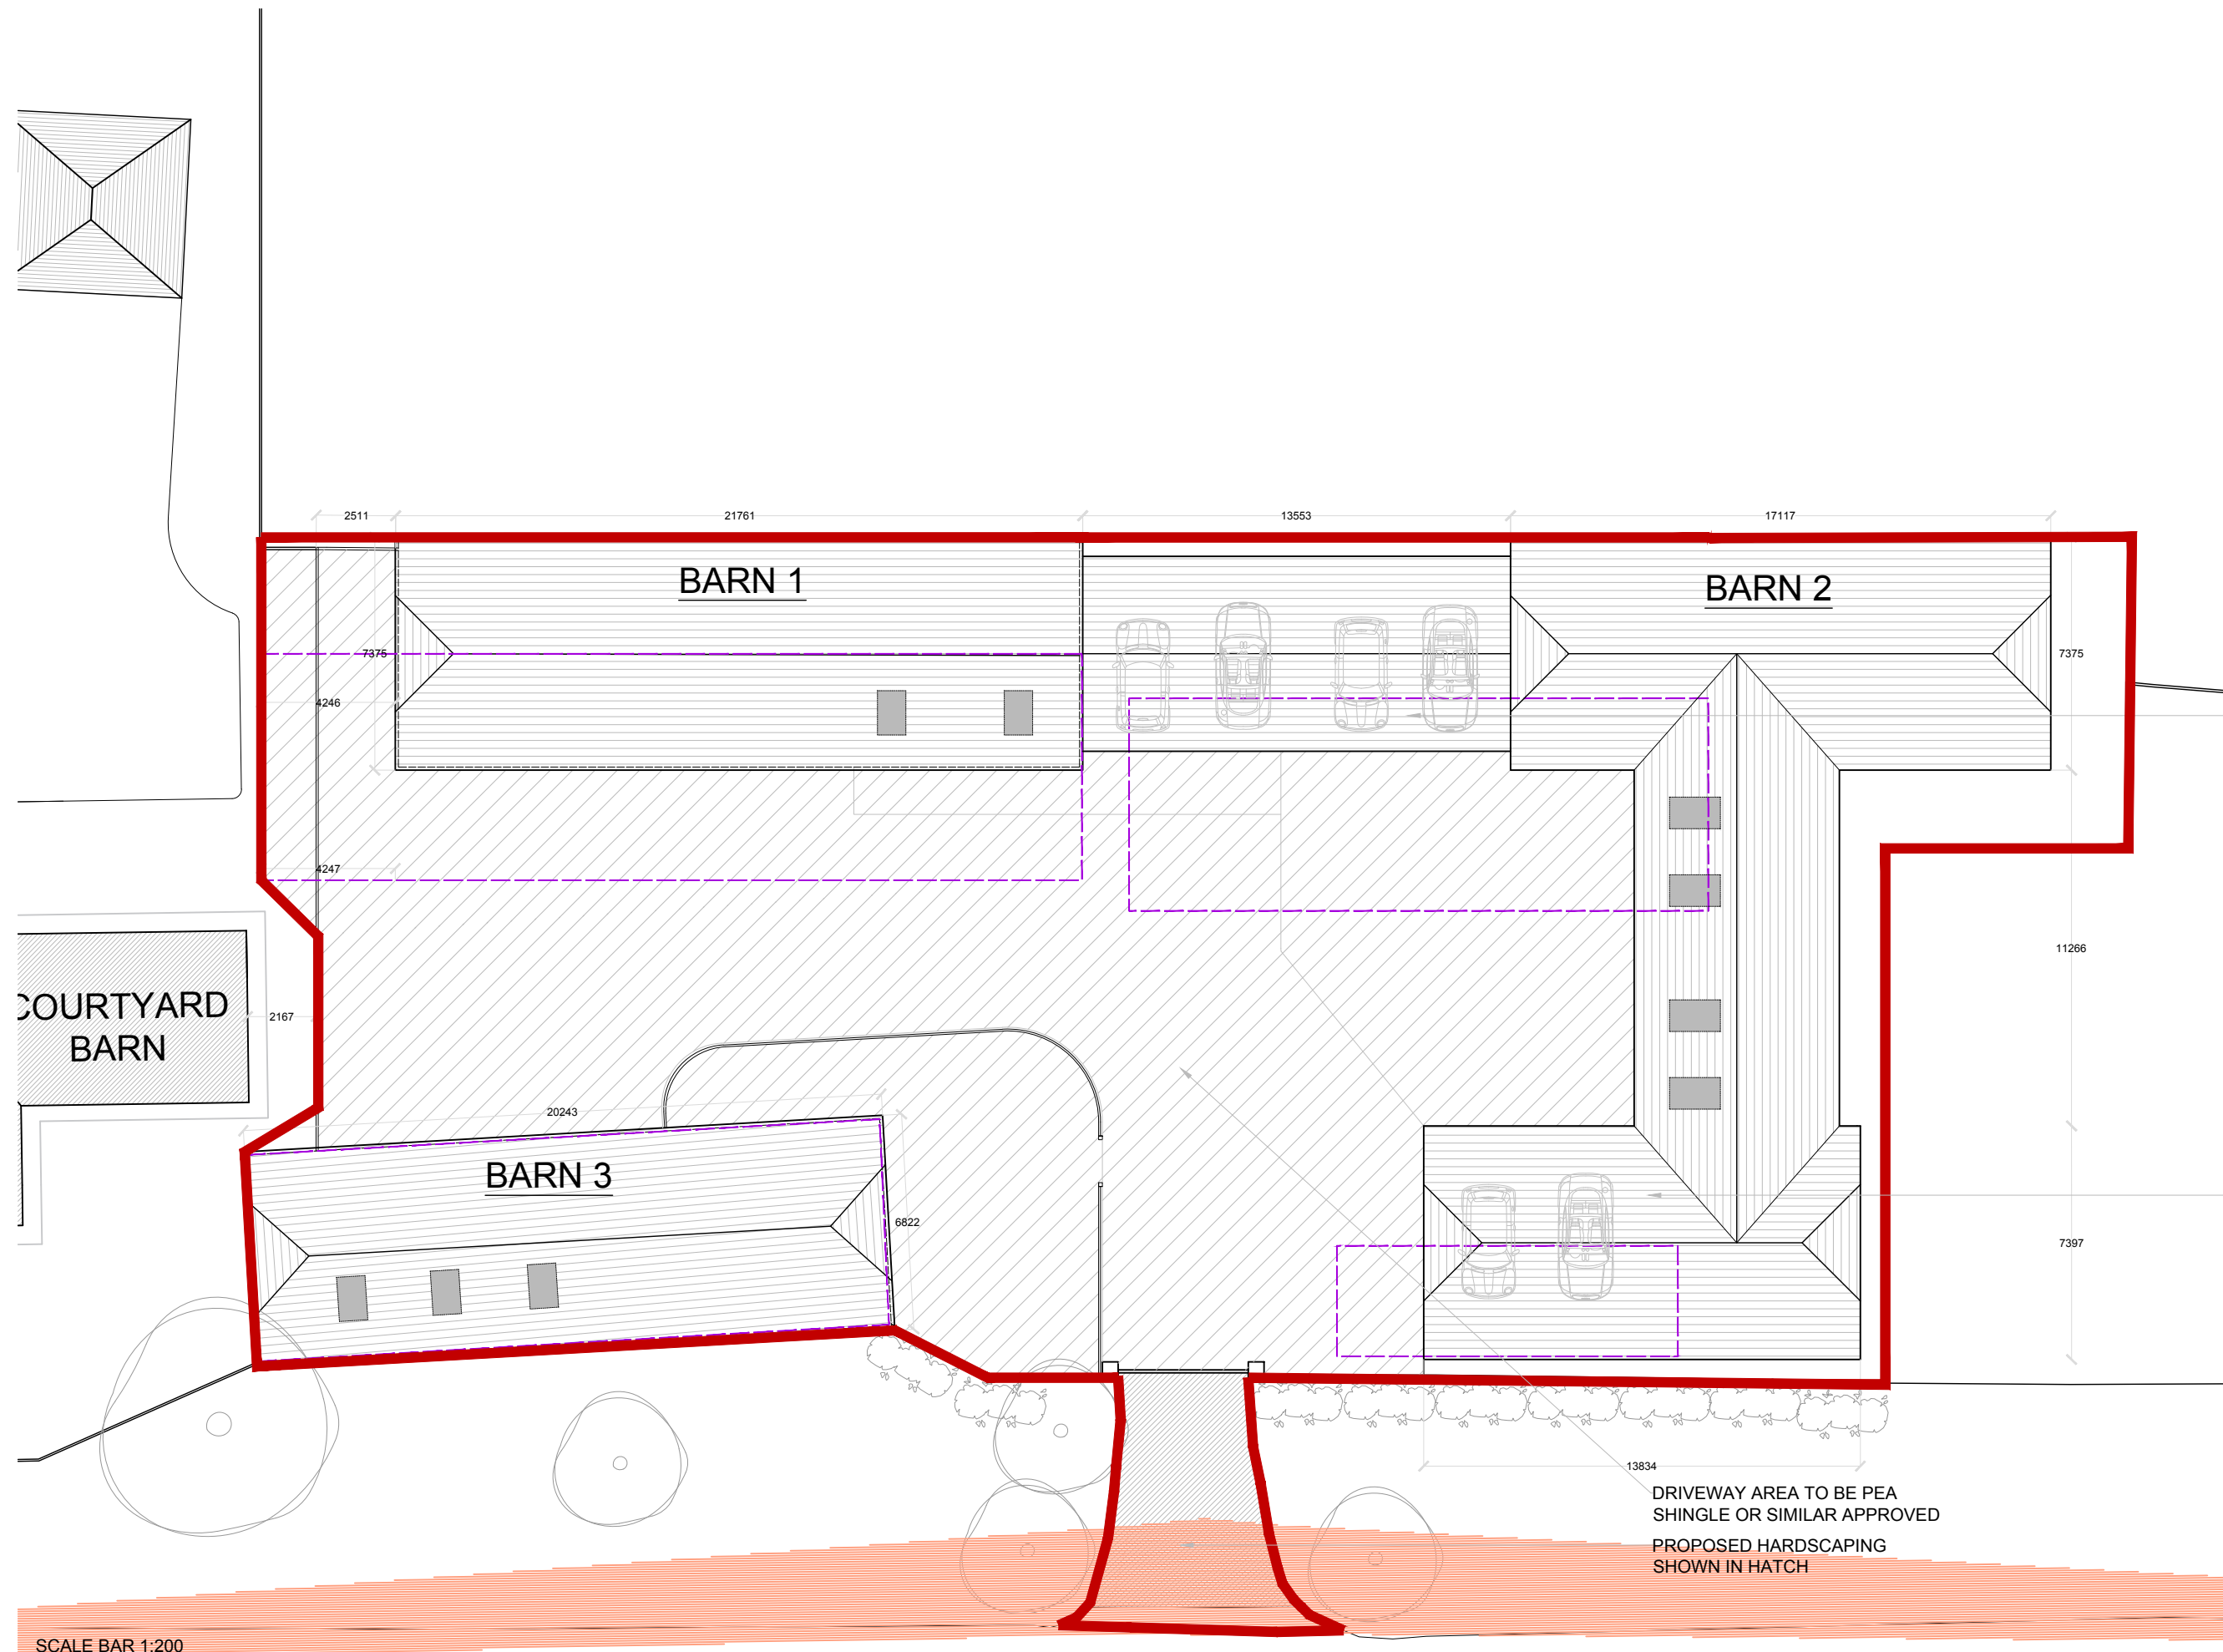

DRIVEWAY AREA TO BE PEA SHINGLE OR SIMILAR APPROVED
PROPOSED HARDSCAPING SHOWN IN HATCH

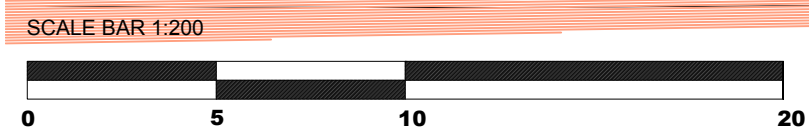

HORSEMAN SIDE ROAD

Rev	Date	Description	Checked
Project			
Land East of Courtyard Barn			
Title			
Proposed site plan with existing overlay			
Project No.	Scale	Drawing Size	
-	1:200	A3	
Drawing No.	Revision		
02	-		