



NOTE: ALL DIMENSIONS SHOWN ARE TO BE CONFIRMED ON SITE BY CONTRACTOR


- Notes
- 1 THIS DRAWING IS COPYRIGHT AND MAY NOT BE REPRODUCED WITHOUT PERMISSION.
 - 2 UNTIL TECHNICAL APPROVAL HAS BEEN OBTAINED FROM THE RELEVANT AUTHORITY, IT SHOULD BE UNDERSTOOD THAT ALL DRAWINGS & DETAILS ISSUED ARE PRELIMINARY AND NOT FOR CONSTRUCTION. SHOULD THE CONTRACTOR COMMENCE SITE WORK PRIOR TO APPROVAL BEING GIVEN, IT IS ENTIRELY AT HIS OWN RISK.
 - 3 ALL DIMENSIONS ARE IN MILLIMETERS UNLESS NOTED OTHERWISE.
 - 4 ANY AMBIGUITIES OR DISCREPANCIES BETWEEN THIS DRAWING AND ANY OTHER INFORMATION GIVEN ELSEWHERE MUST BE REPORTED TO THE ENGINEER FOR CLARIFICATION BEFORE WORK PROCEEDS.
 - 5 ALL WORKS TO BE IN ACCORDANCE WITH THE LATEST RELEVANT BRITISH STANDARDS, CODES OF PRACTICE, PROJECT SPECIFICATIONS AND SPECIALIST SUB-CONTRACTORS DETAILS.

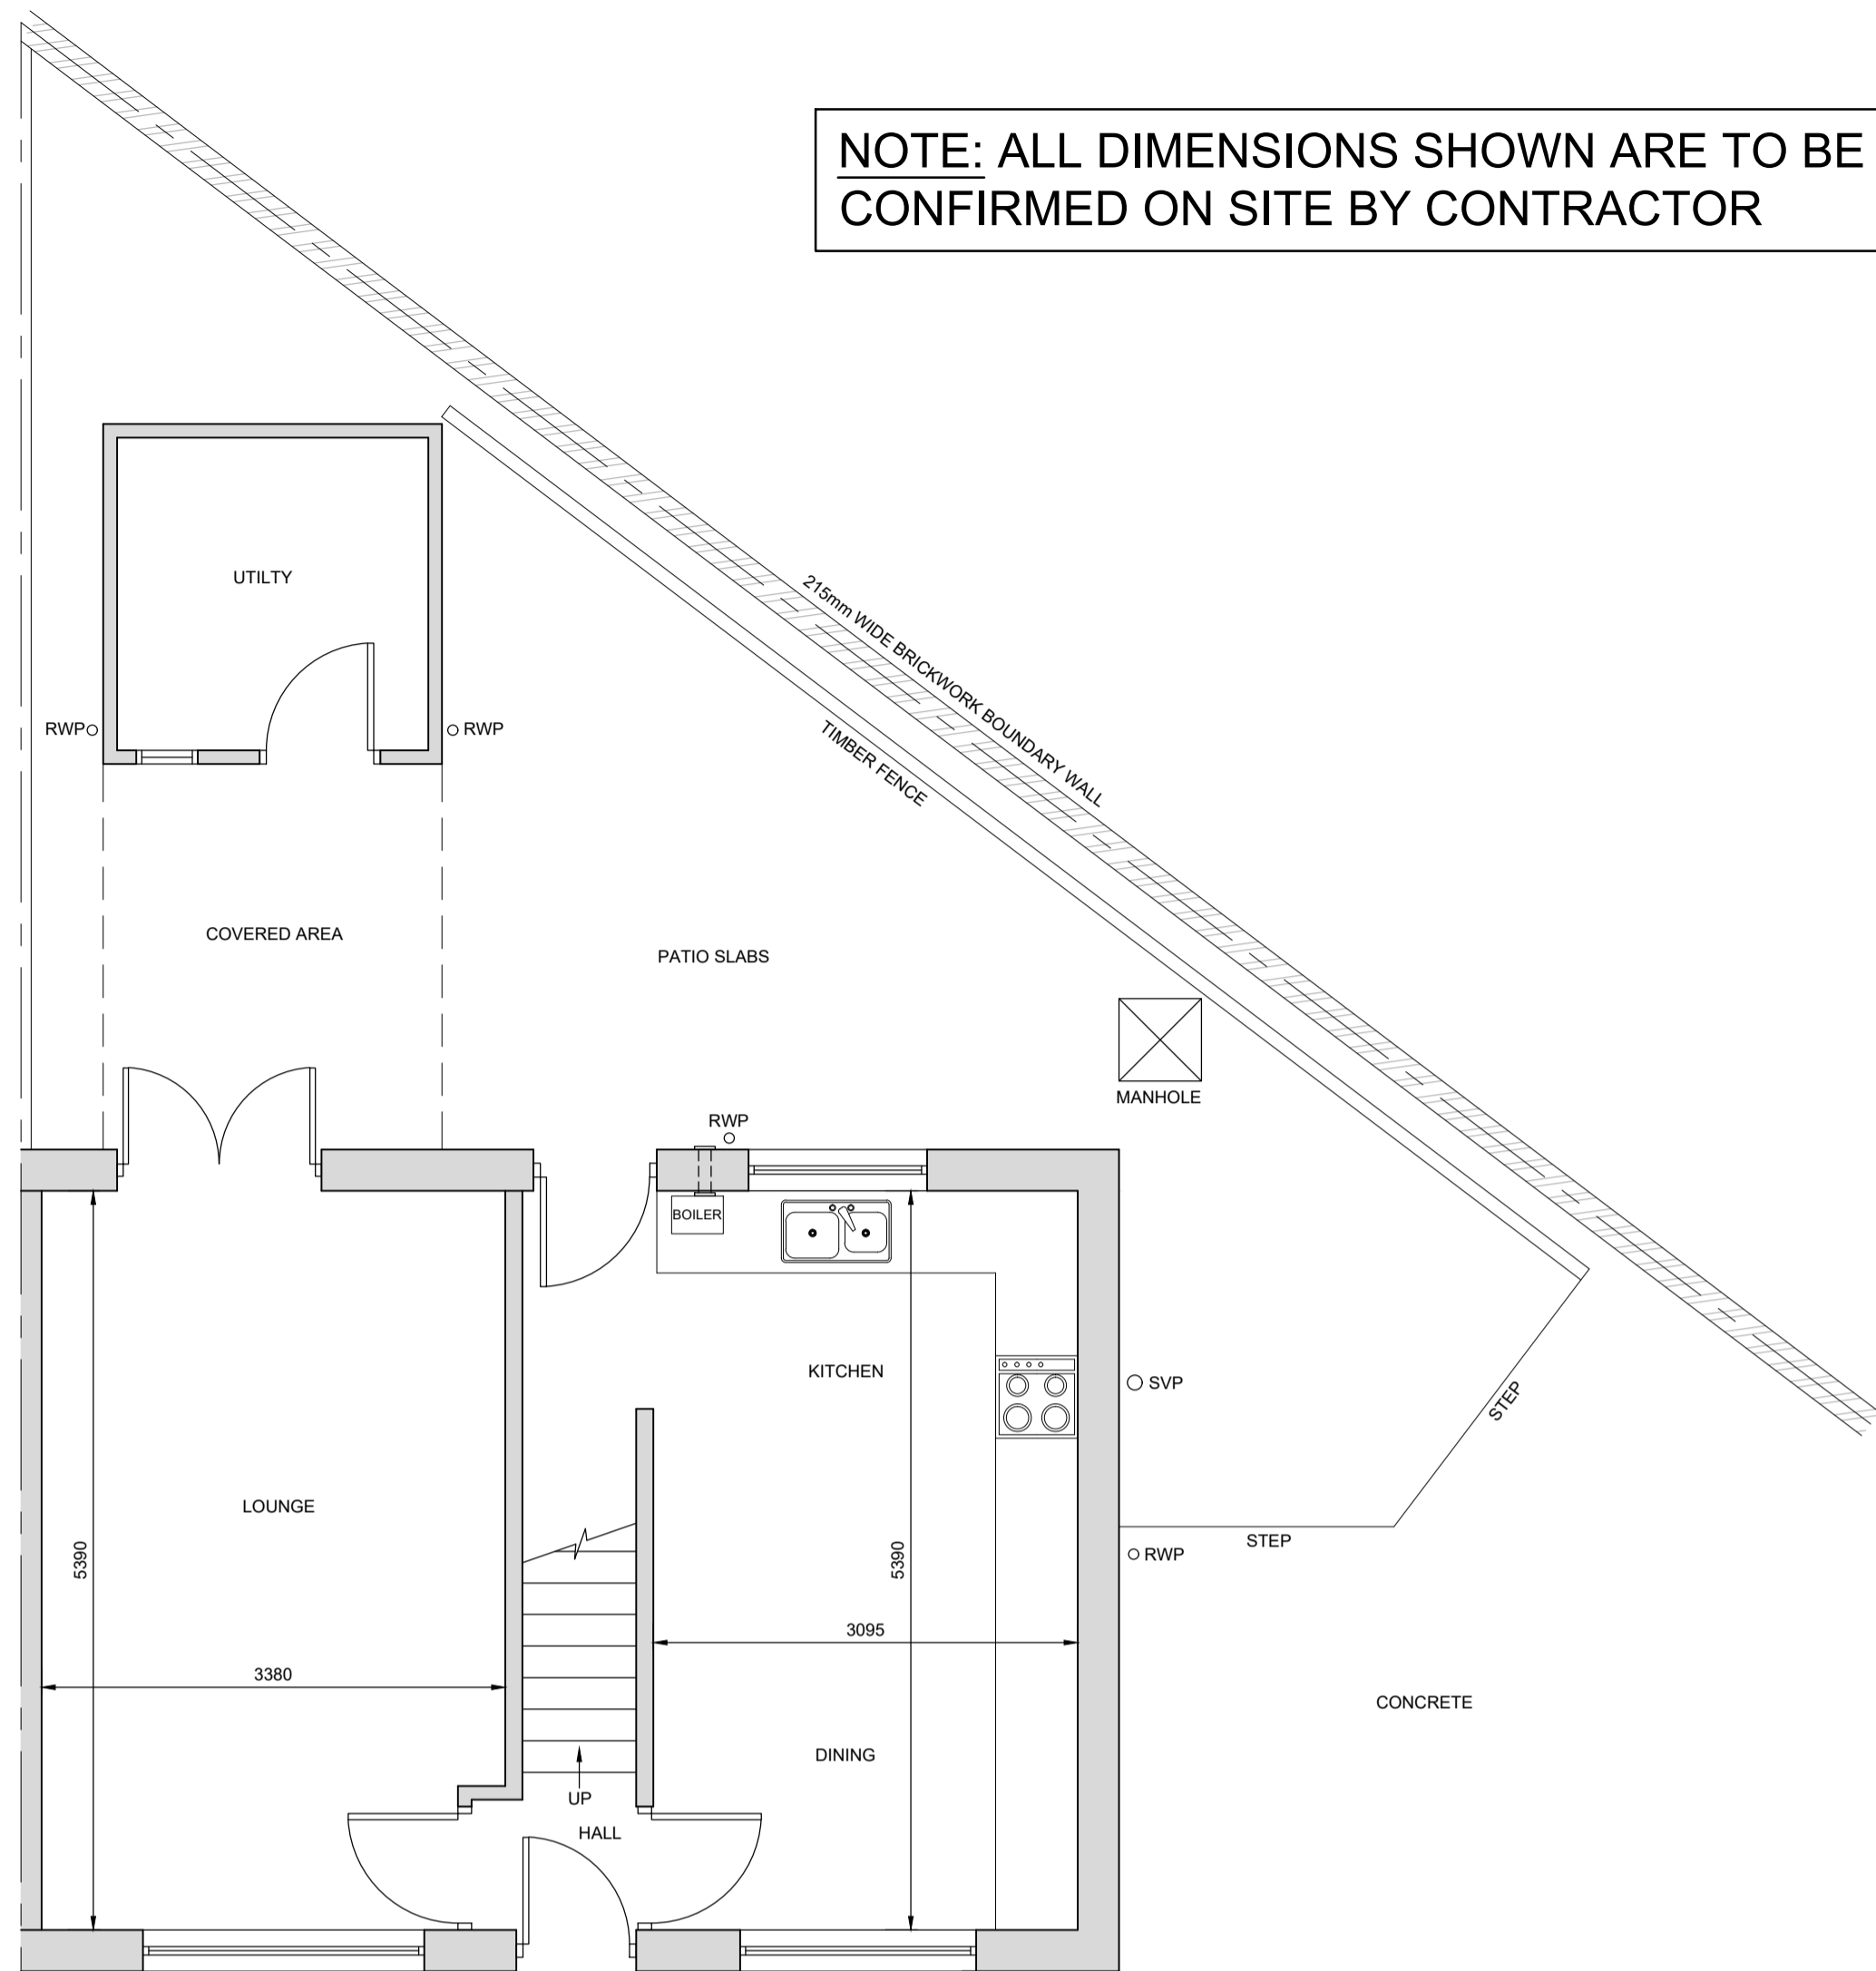

EXISTING GROUND FLOOR PLAN
(SCALE 1:50)

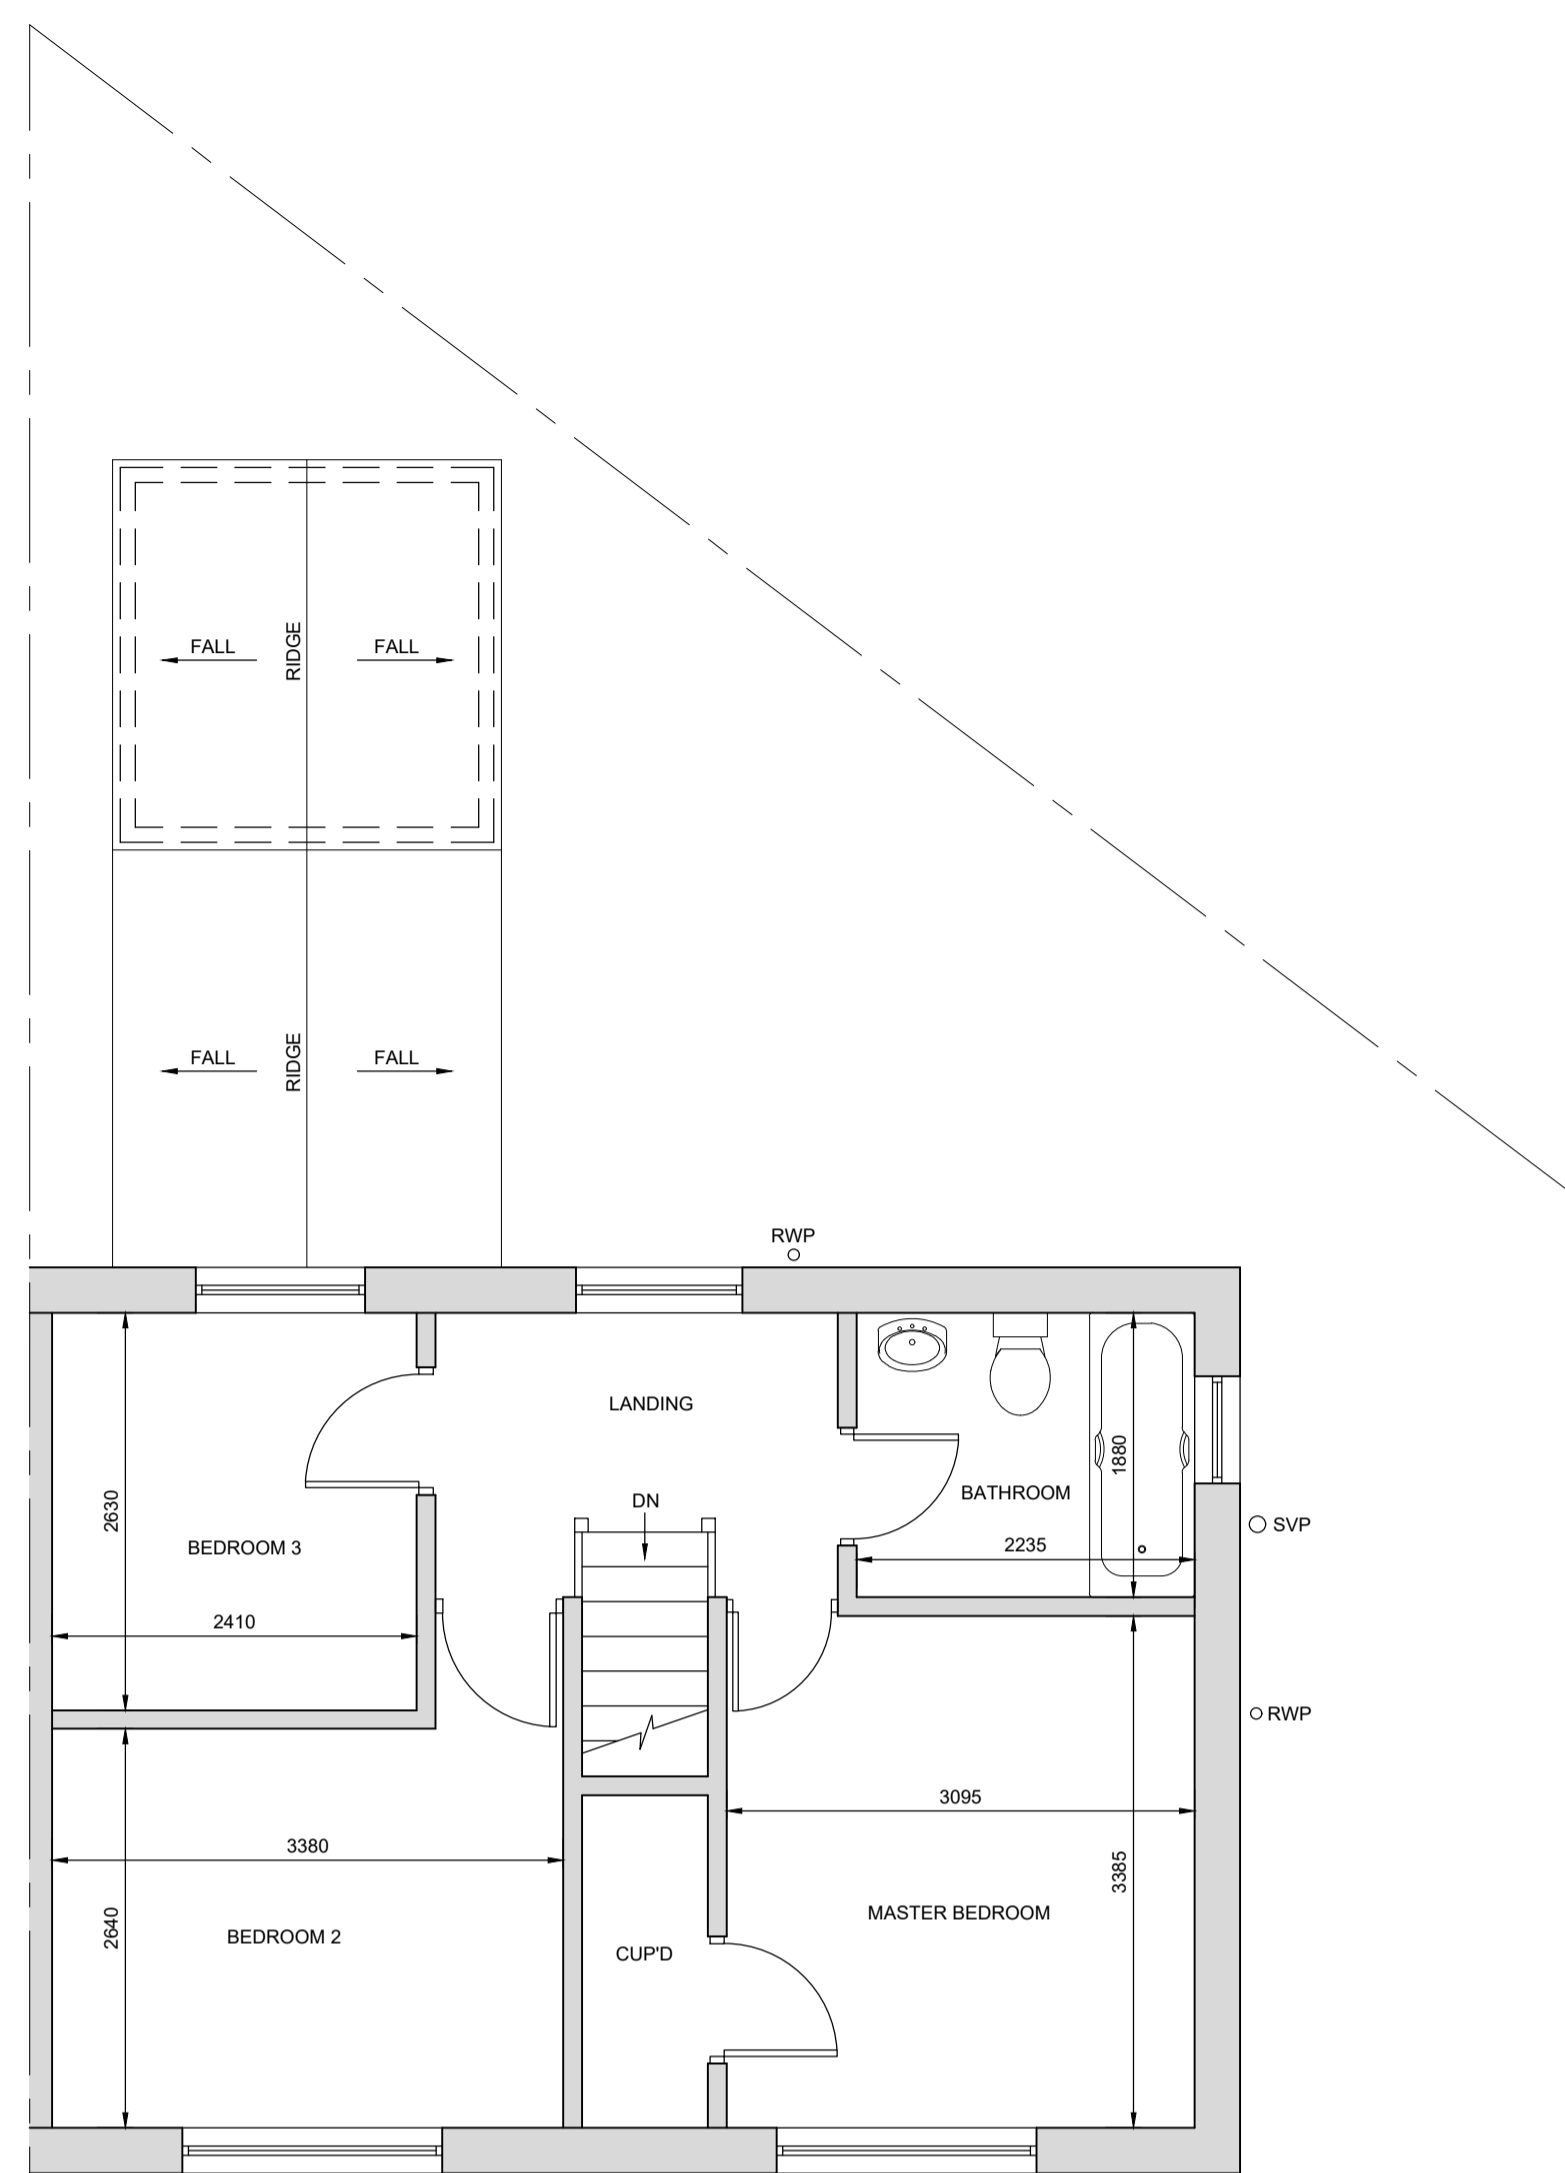

EXISTING FIRST FLOOR PLAN
(SCALE 1:50)

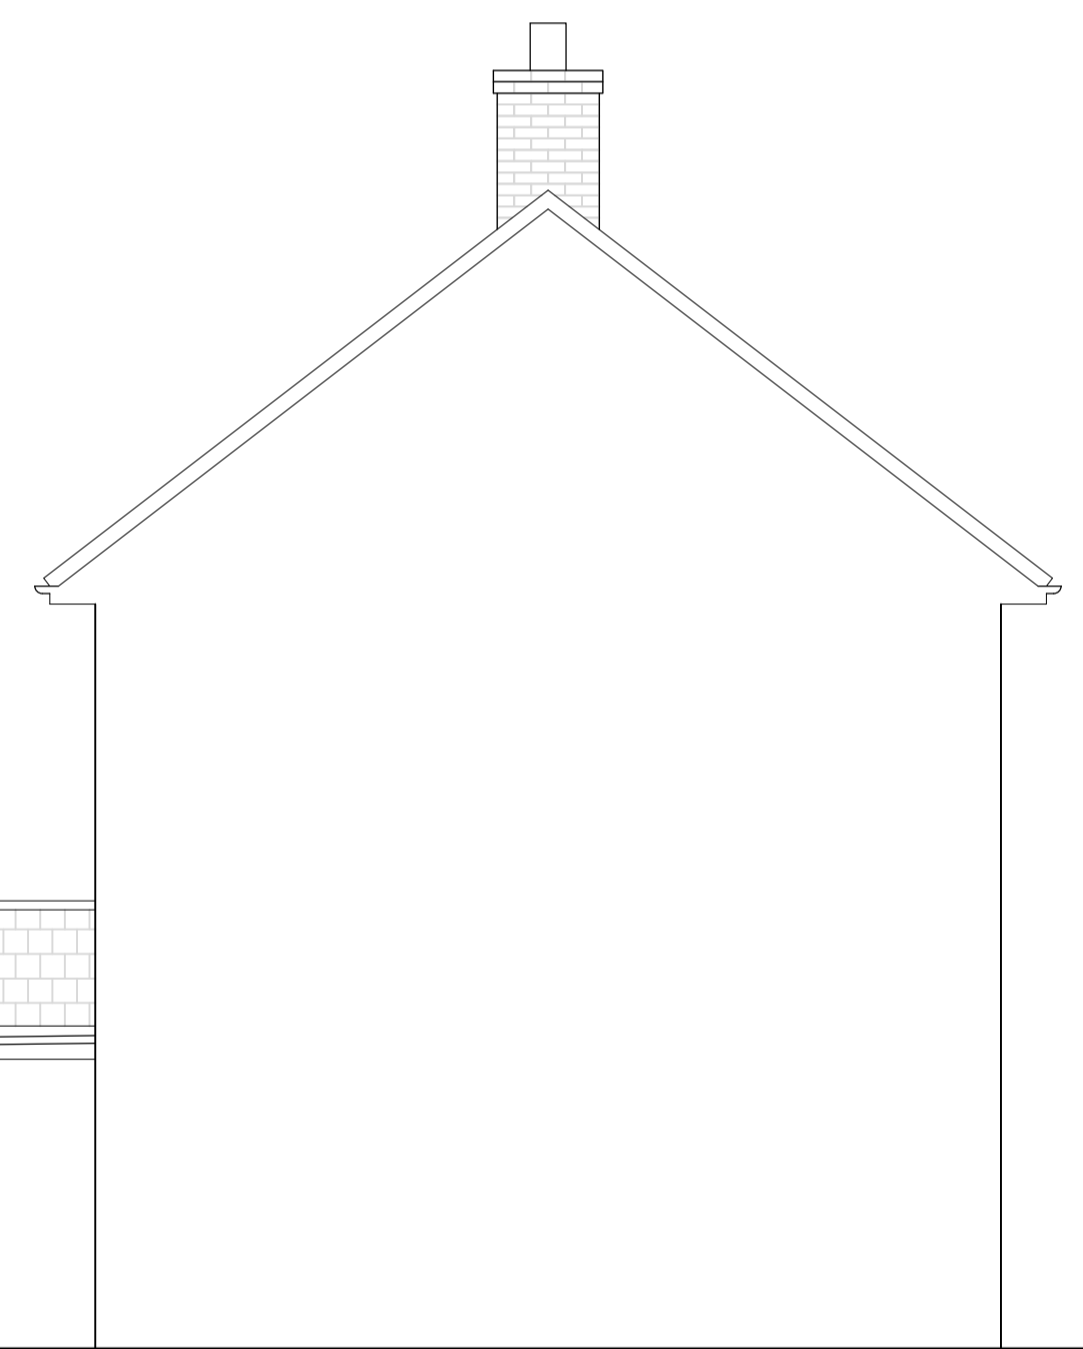

EXISTING SIDE ELEVATION 2
(SCALE 1:50)




EXISTING REAR ELEVATION
(SCALE 1:50)



EXISTING SIDE ELEVATION 1
(SCALE 1:50)

EXISTING MATERIALS
 WALLS - PEBBLEDASH / RENDER
 ROOF - PLAIN CONCRETE ROOF TILES
 WINDOWS - WHITE PVCu
 DOORS - WHITE PVCu
 RAINWATER GOODS - BLACK PLASTIC

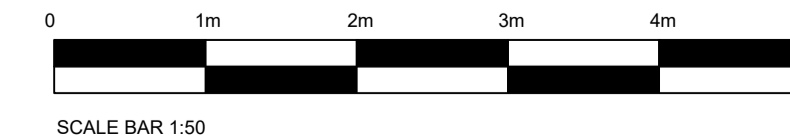

FOR PLANNING PERMISSION

Client	Mr. Jacob Palmer
Contract	Proposed Single Storey Rear Extension 45, Brynheulog Street, Penybryn, Hengoed, CF82 7GB
Drawing Title	Existing Plans & Elevations
Scale @ A1	1:50
Drawn Date	MARCH 2024
Drawing No.	01