


EXISTING ROOF PLAN



EXISTING EAST ELEVATION



EXISTING SOUTH ELEVATION

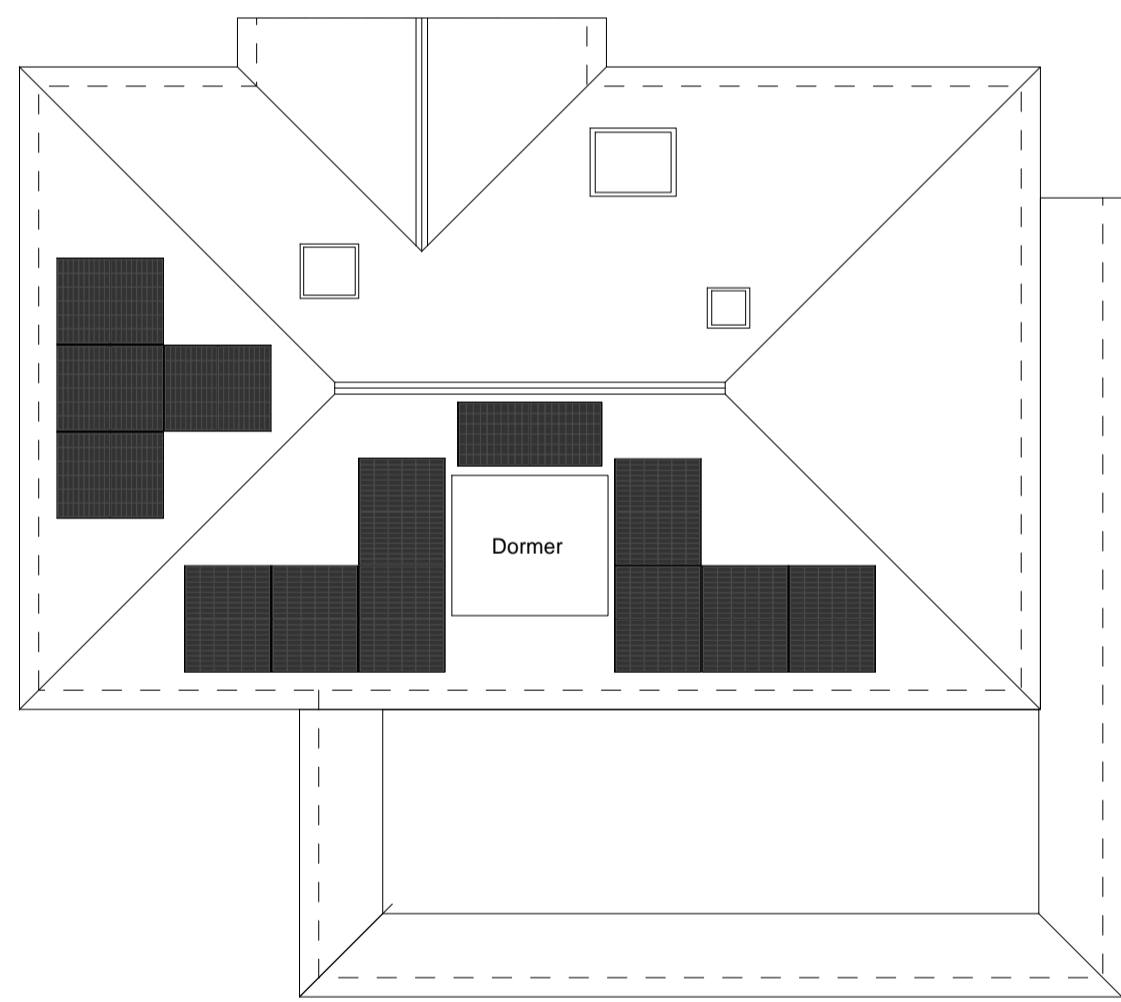


PROPOSED ROOF PLAN


Roof plan showing proposed roof mounted Solar Panels




PROPOSED EAST ELEVATION

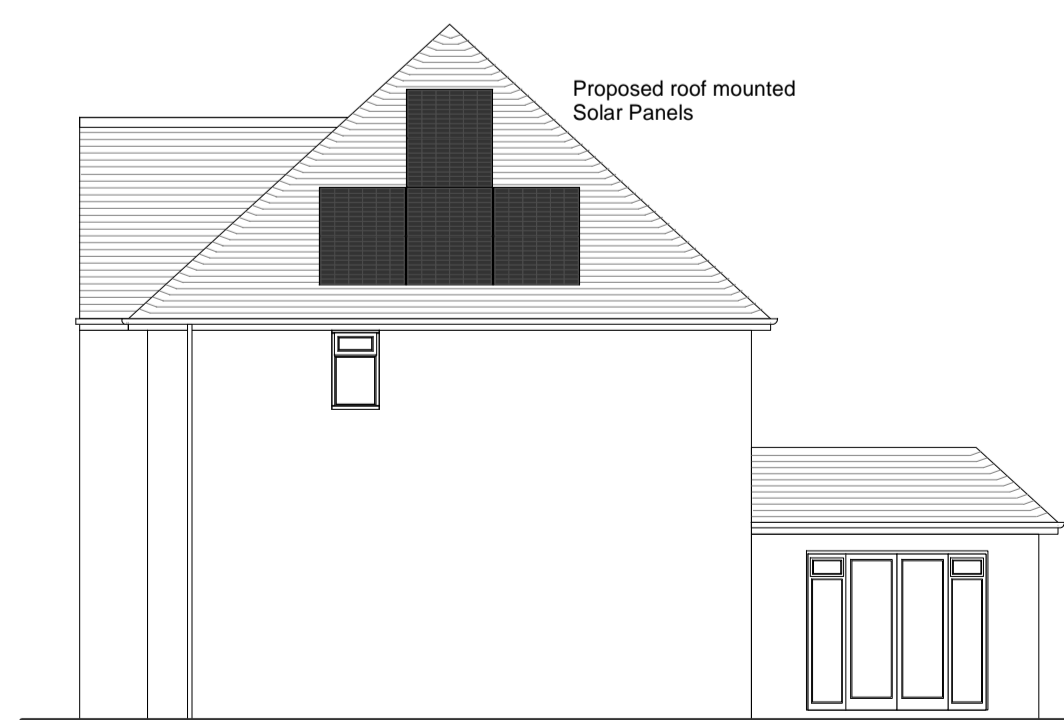

PROPOSED SOUTH ELEVATION

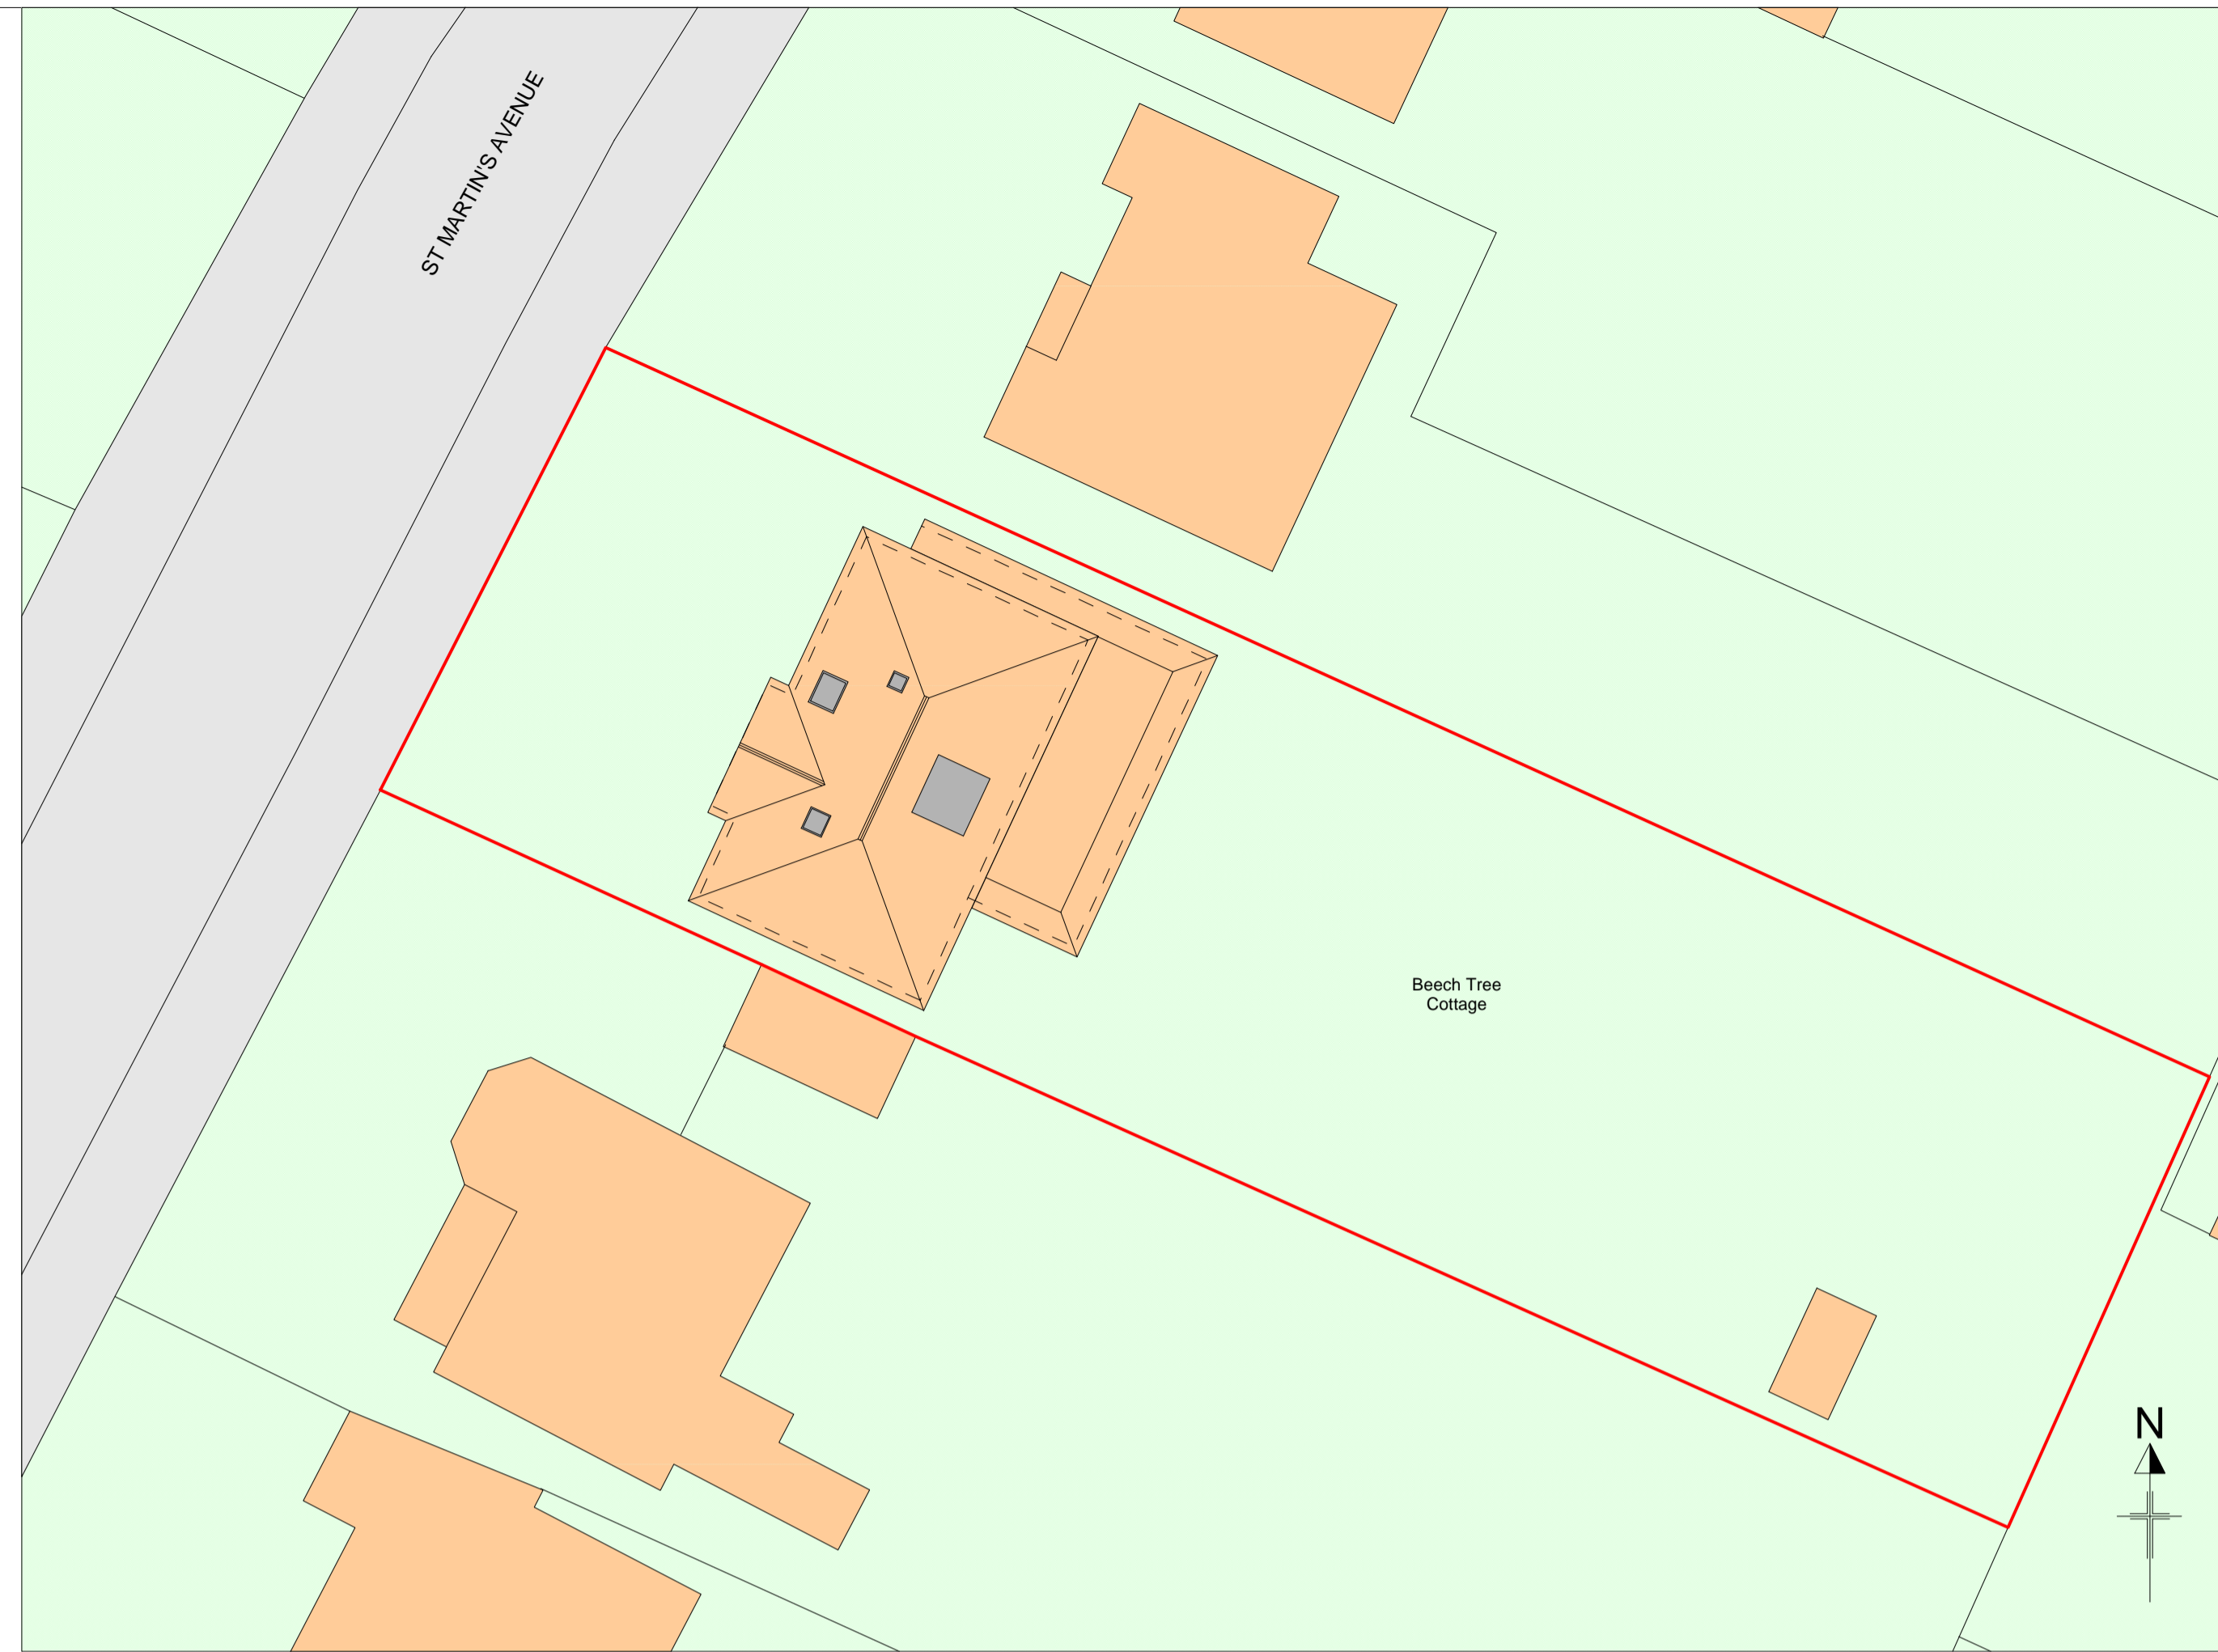


EXISTING SITE PLAN
SCALE 1:200

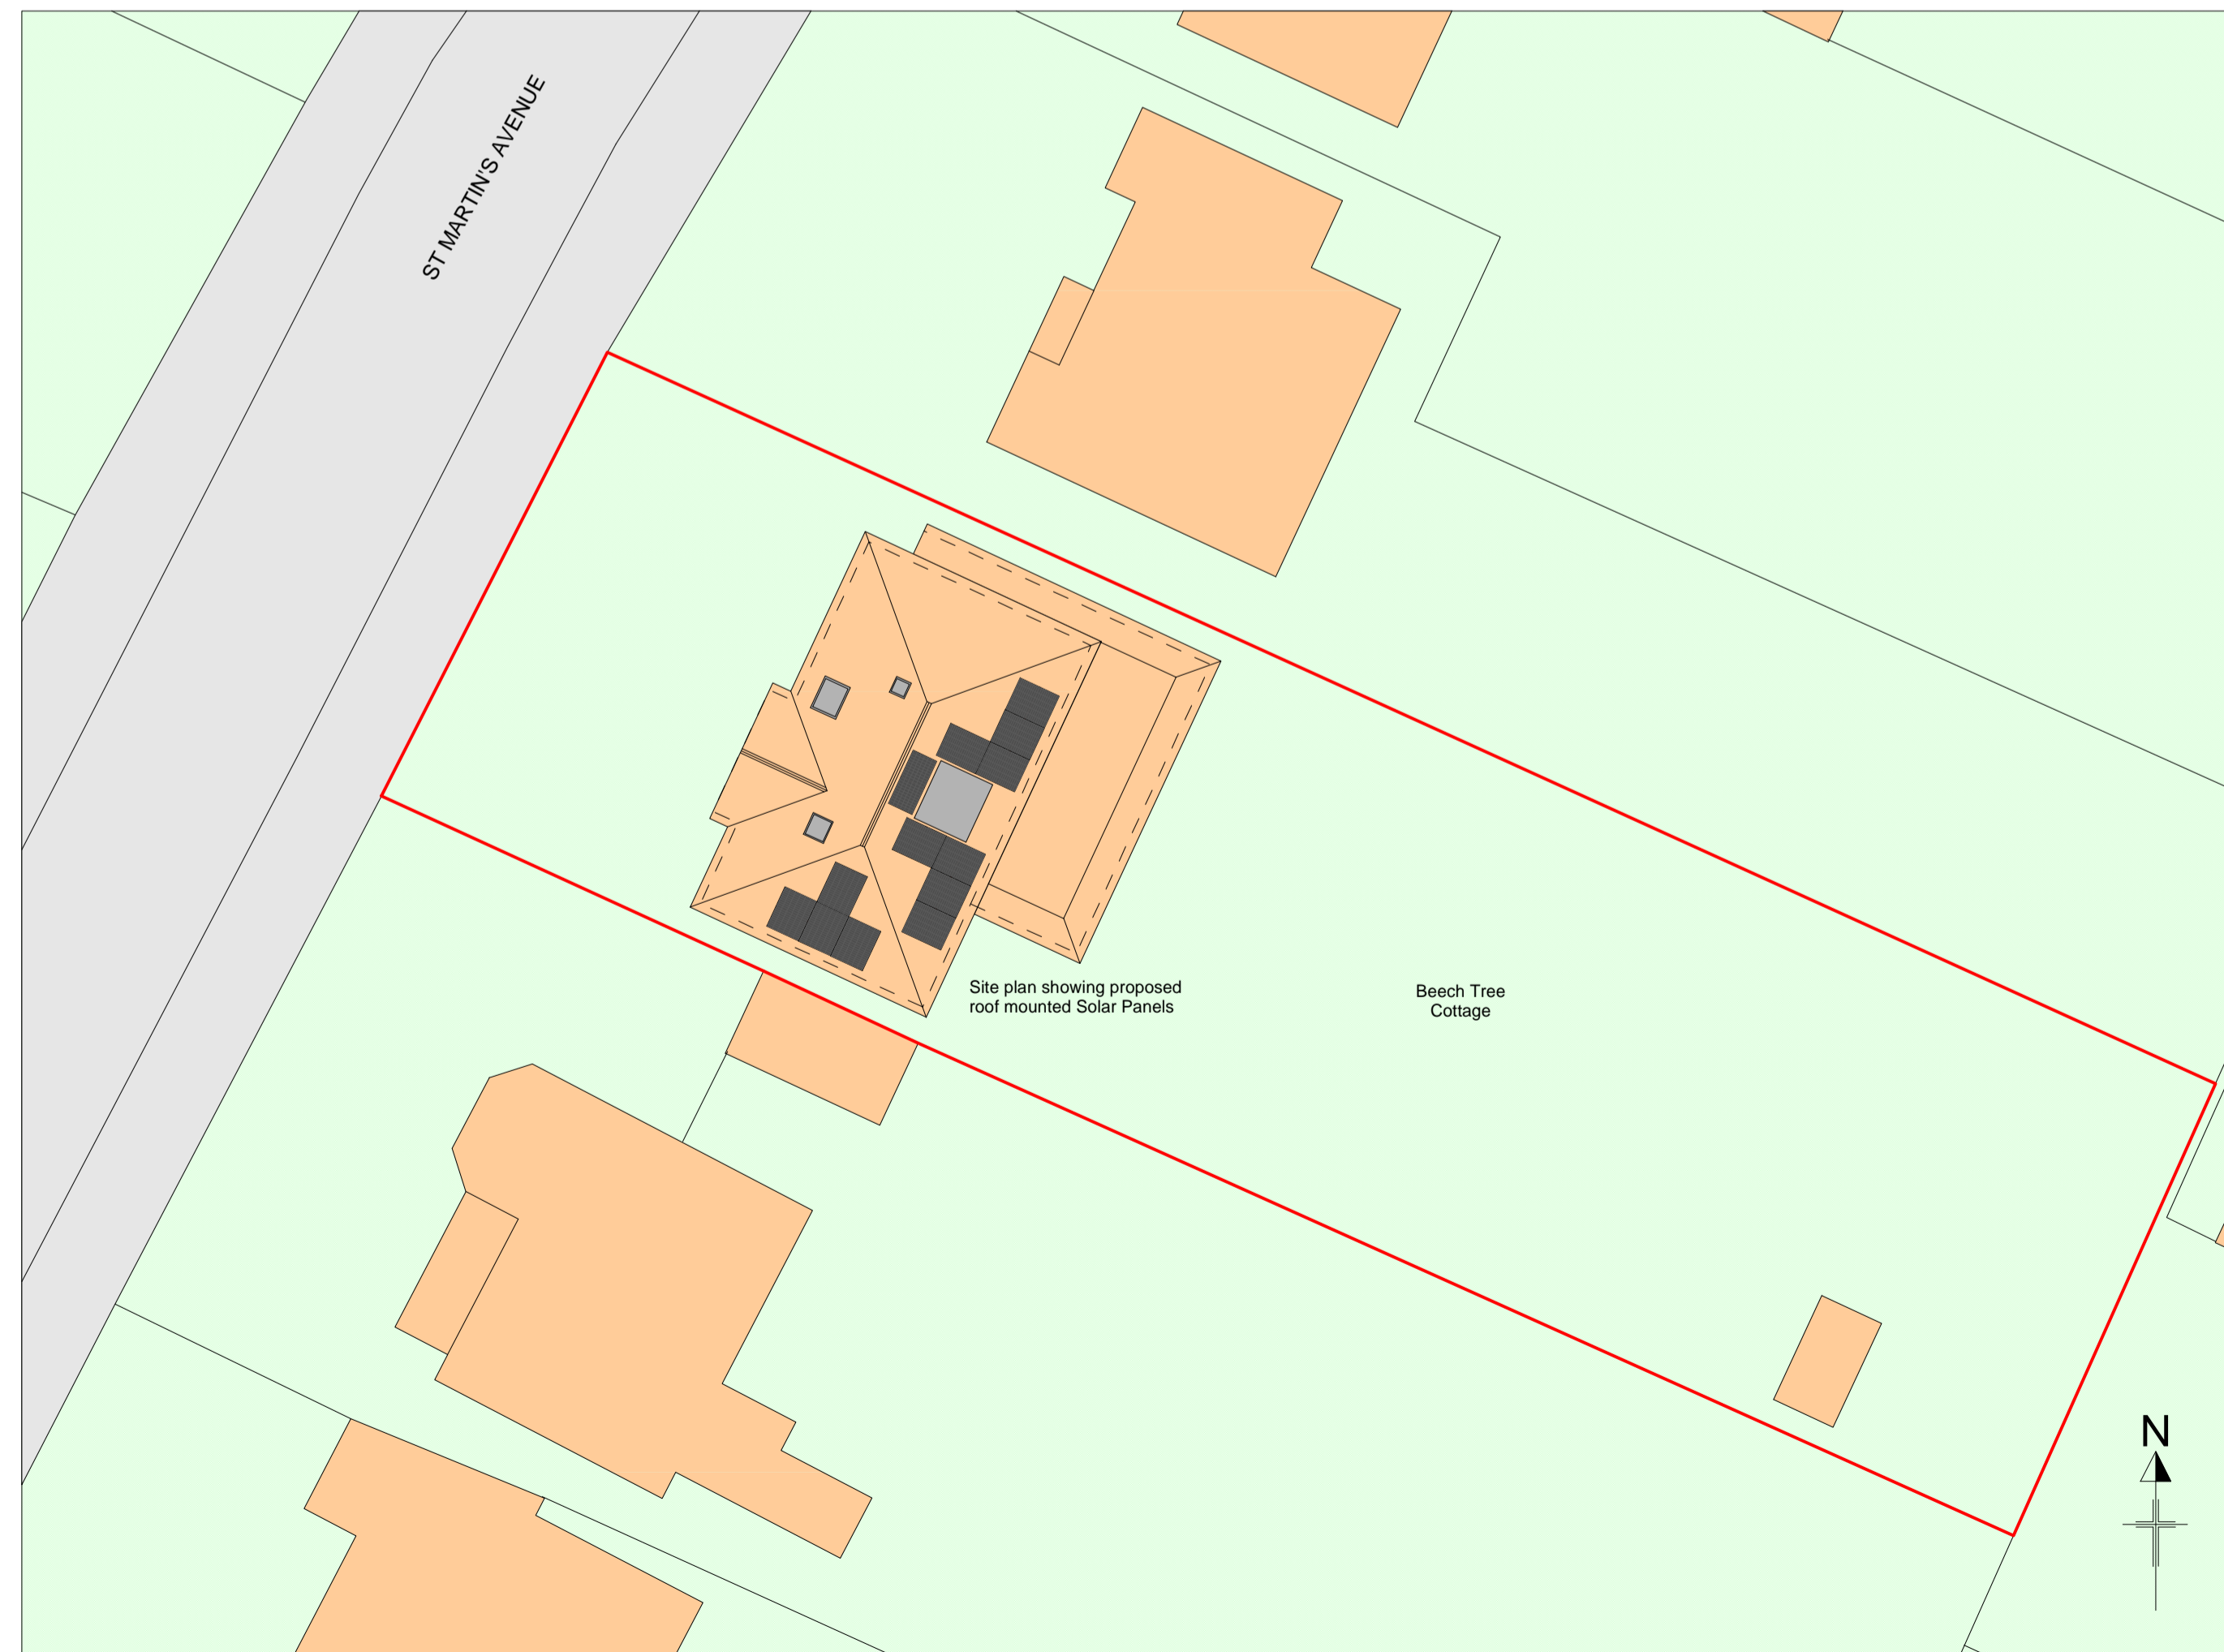


PROPOSED SITE PLAN
SCALE 1:200



LOCATION PLAN
SCALE 1:1250

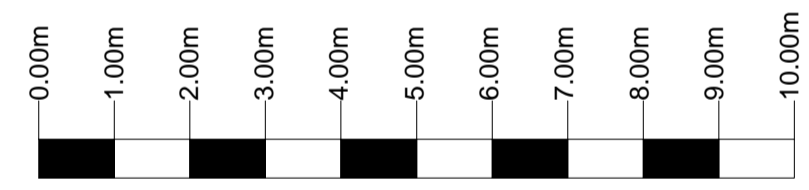

Scale 1:100

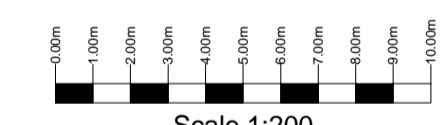

Scale 1:200

PROPOSED 13no ROOF MOUNTED SOLAR PANELS AT BEECH TREE COTTAGE ST MARTIN'S AVENUE EPSOM SURREY KT18 5HS

PROPOSED AND EXISTING ELEVATIONS ROOF PLANS AND SITE PLANS

Client
PROJECT SOLAR UK

Date: March 2024
Scale: 1:100 and 1:200 Drawing no 70436/01 Page size A1

Brian Newman - Planning and Building Consultant
Autumn Lodge
Cotton
Hexham
Northumberland
NE47 9QS
01434 683401
email brian@ineedplanningpermission.co.uk
www.ineedplanningpermission.co.uk

