


PLANNING DRAWING



EXISTING REAR ELEVATION WITH GARDEN
1:50



PROPOSED REAR ELEVATION WITH GARDEN
1:50

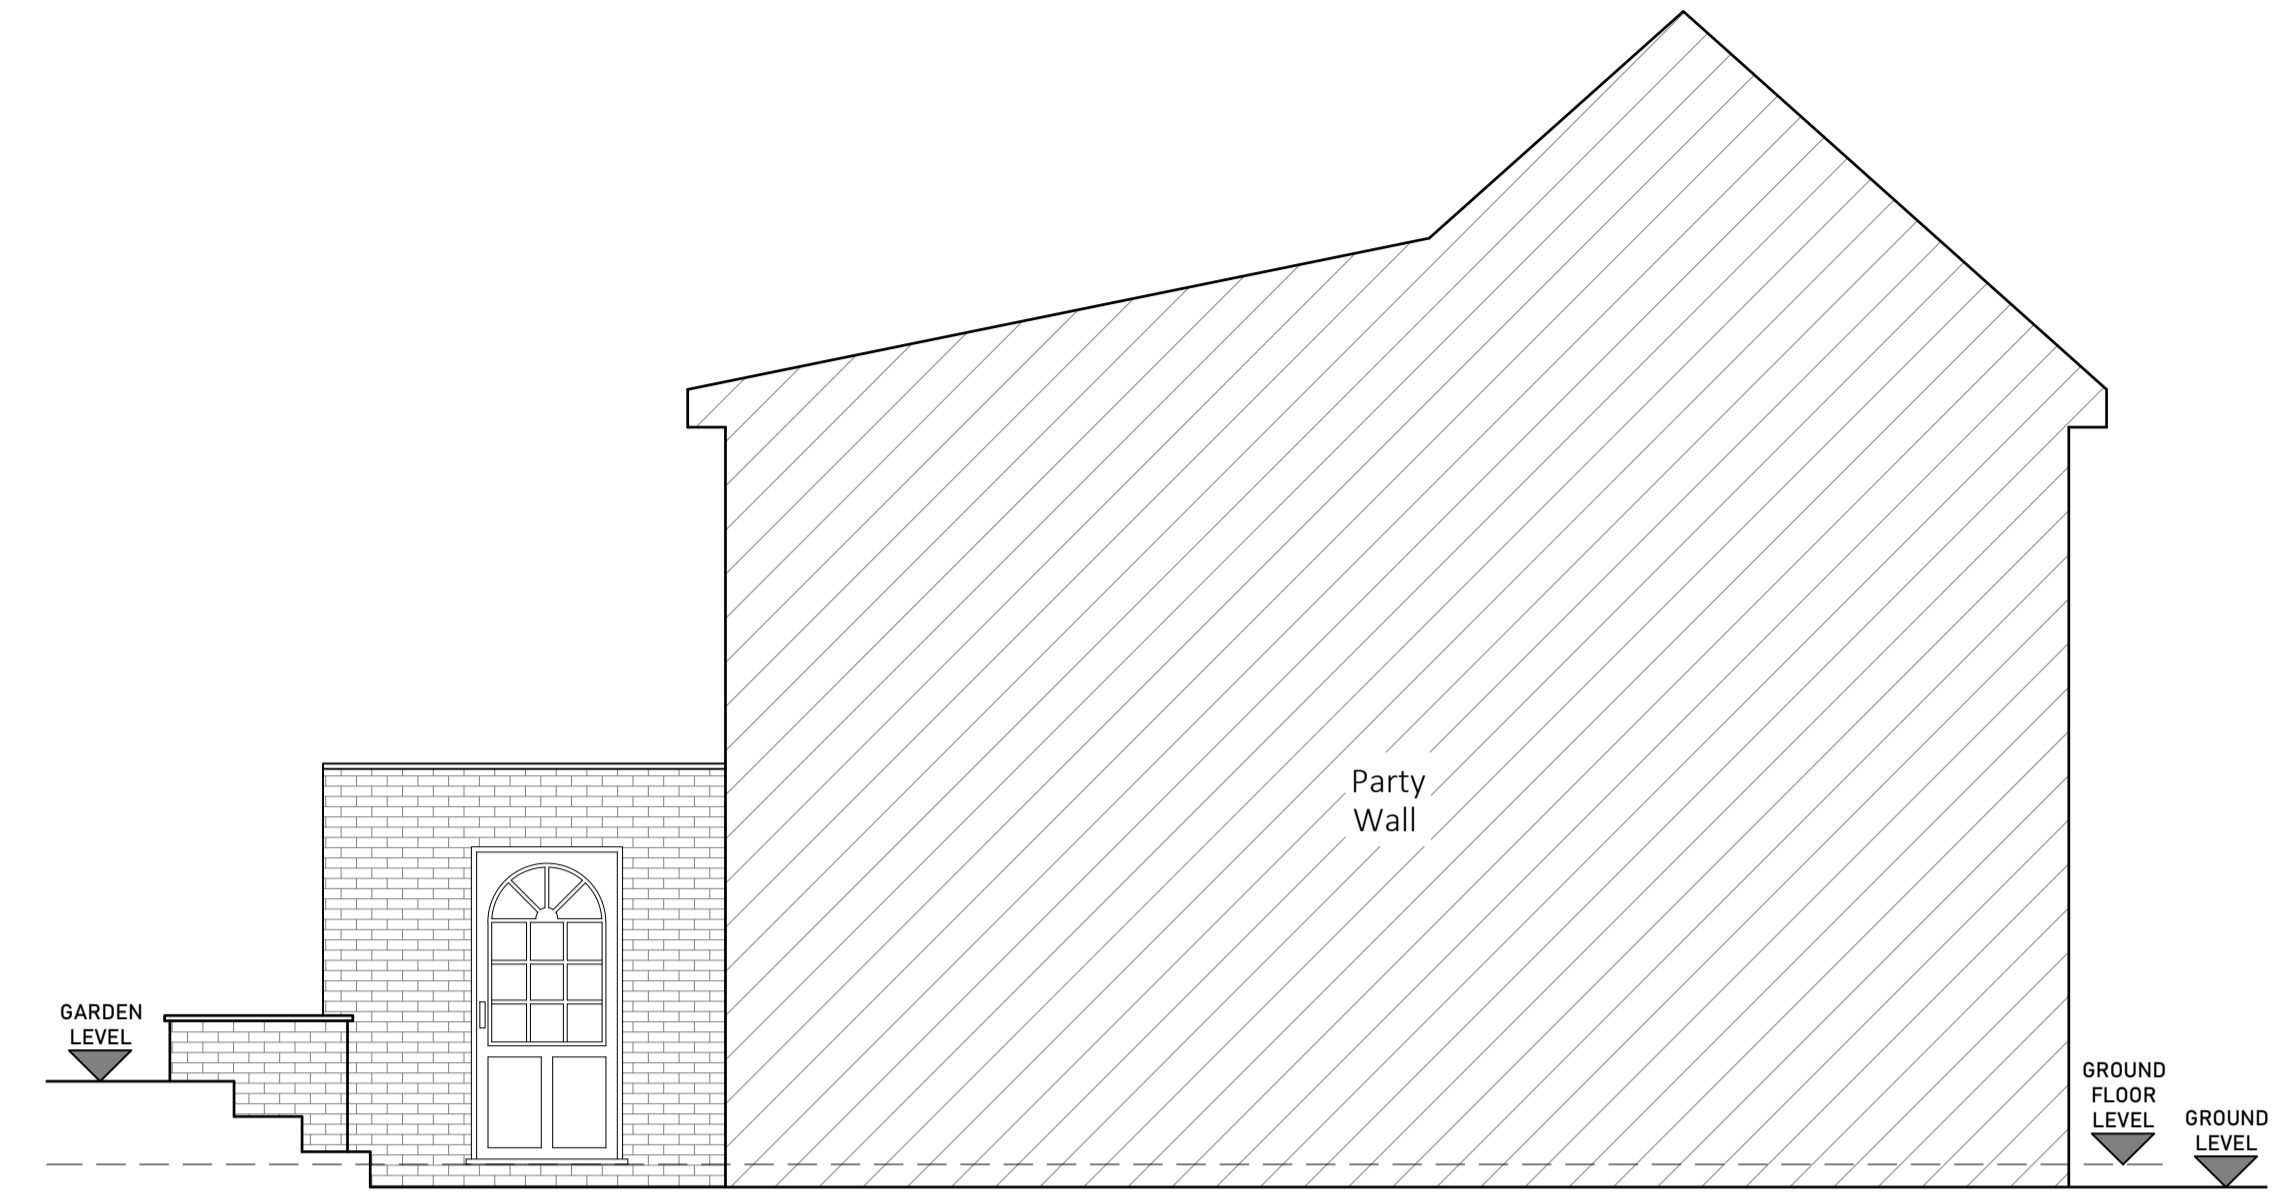


EXISTING SIDE ELEVATION
1:50



EXISTING REAR ELEVATION
1:50



PROPOSED REAR ELEVATION
1:50

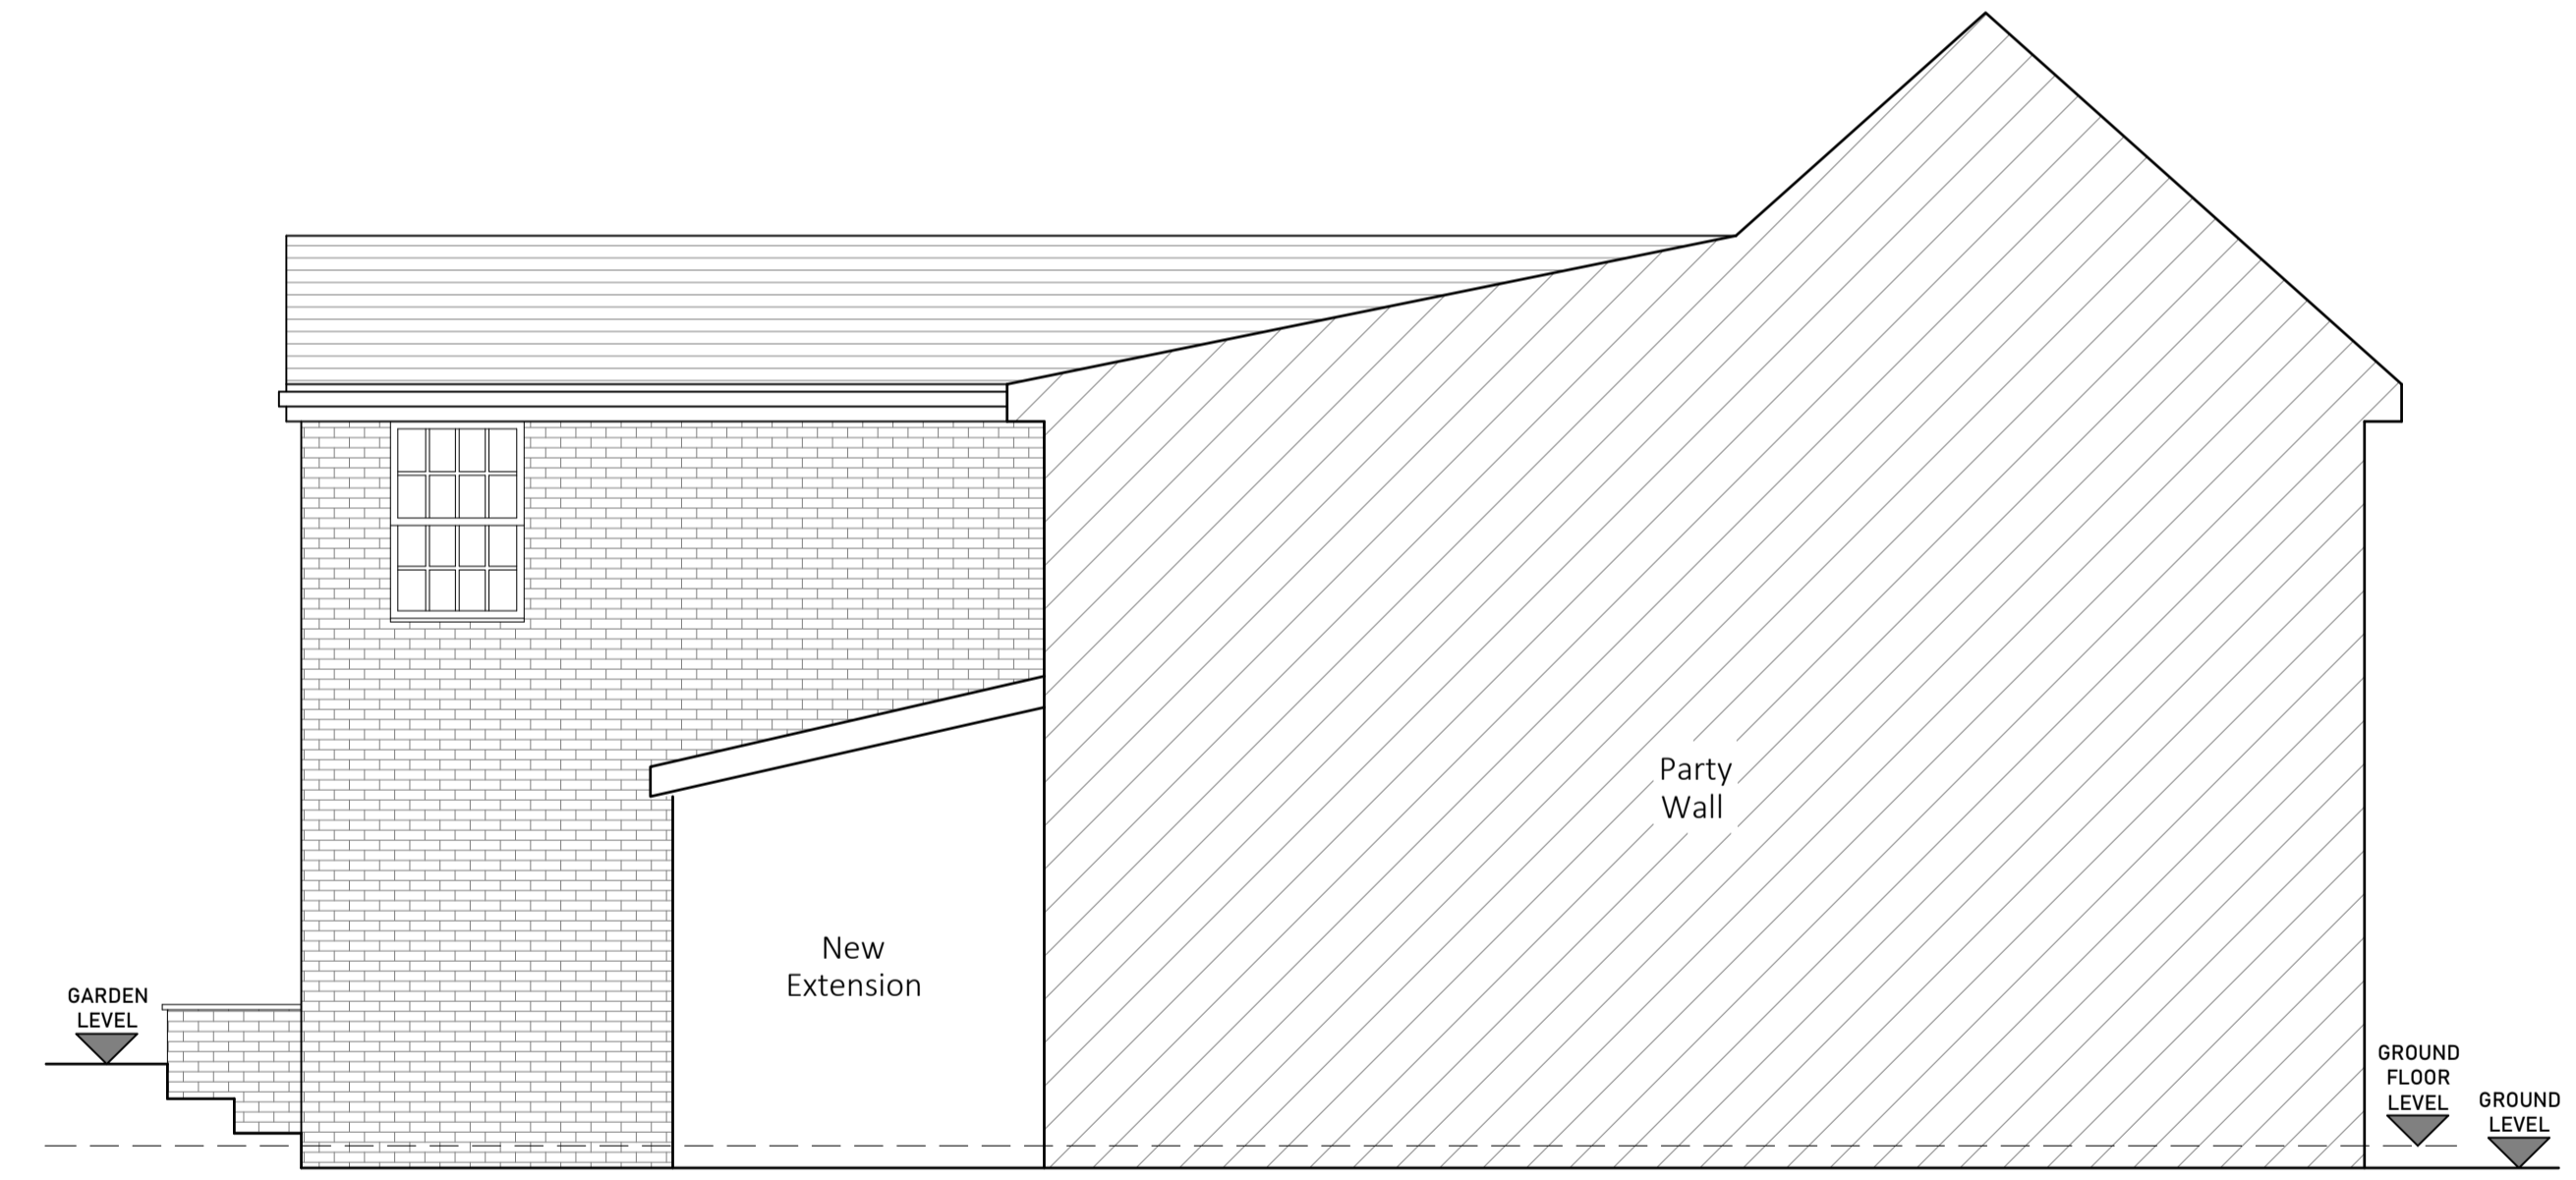

PROPOSED SIDE ELEVATION
1:50

CLIENT	-
ADDRESS	Deanscroft House, High Street, Stoke Ferry, PE33 9SF
TITLE	ELEVATION
PROJECT STATUS	PLANNING DRAWING
DATE	JAN 2024
REVISION	As Indicated @A1
SCALE	PL004
SHEET No.	0010/20/FA
REFERENCE	
DRAWN BY	