


Green roof as specified in drainage strategy and photovoltaic array as specified in sustainability and energy statement of 2 panels per flat combined in biosolar roof

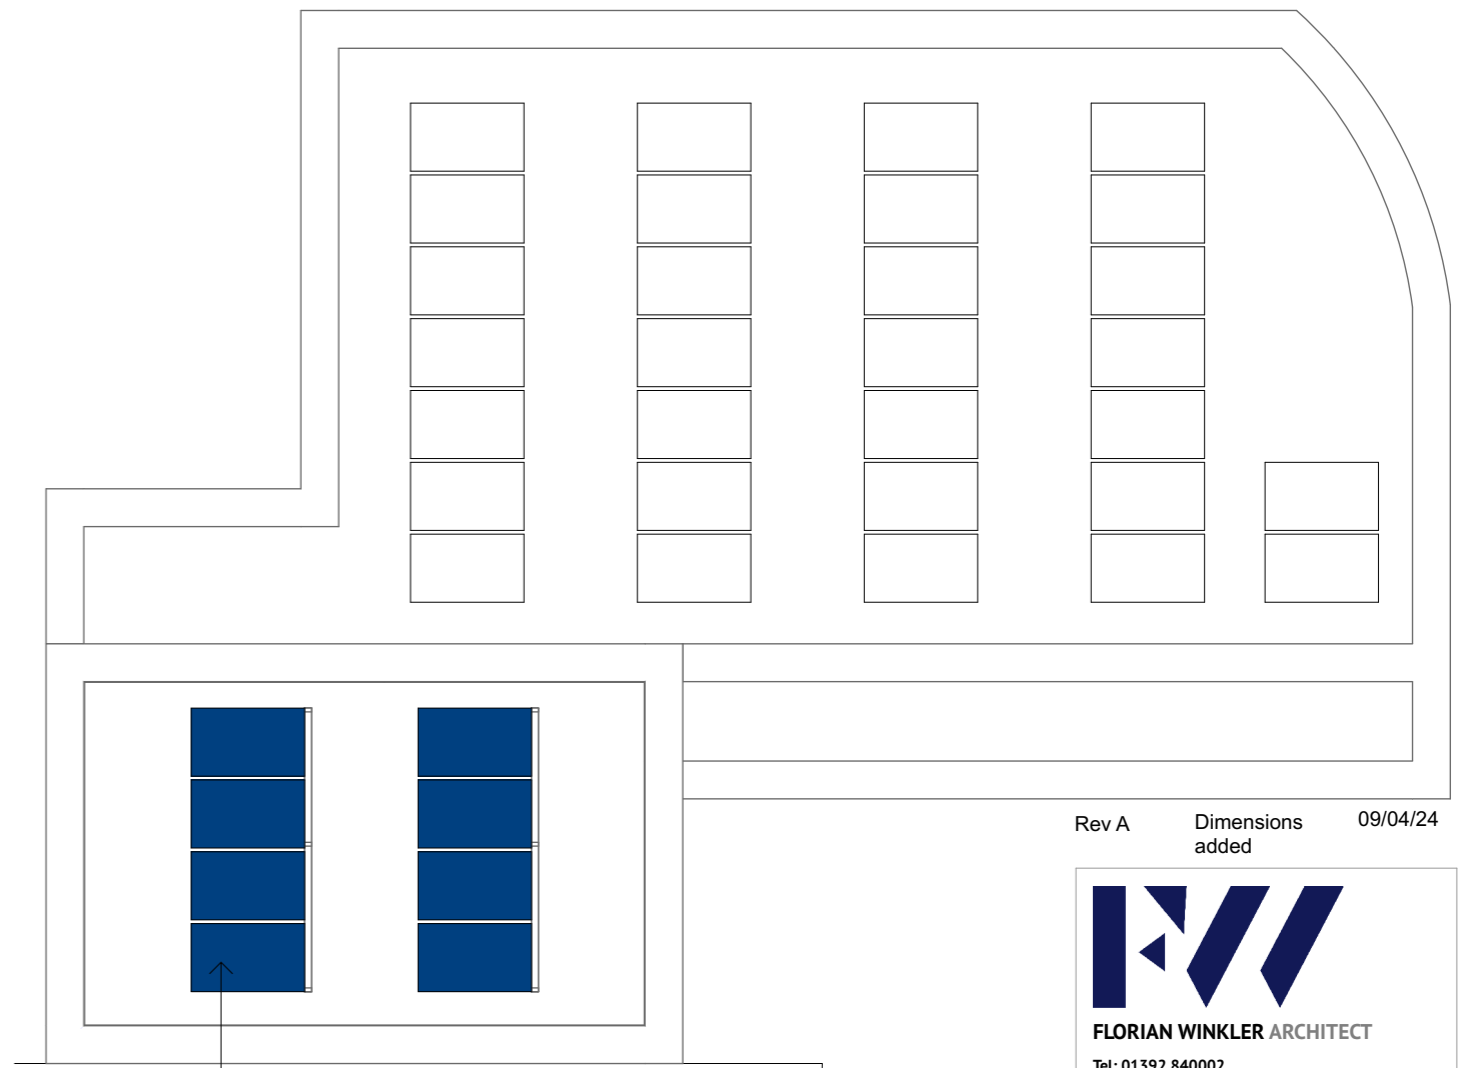

Photovoltaic array as specified in sustainability and energy statement of 8 panels for business units

Upper Roof Plan

Rev A Dimensions added 09/04/24




FLORIAN WINKLER ARCHITECT
 Tel: 01392 840002
 Mob: 07748515077
 Email: fphwinkler@gmail.com
 Address: Unit 1 Imbert Green Technology Park, Stoke Canon, Exeter EX5 4RJ


2 GLOUCESTER ROAD
 LUTON LU1 3HX

PROPOSED
 ROOF PLANS

SCALE 1:100
 DATE 11/01/2023

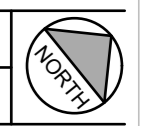

J852 10 **A**

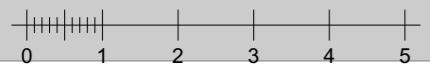

The contractor must verify all dimensions on site before making shop drawings or commencing work of any kind. Scale for planning purposes only.