



REAR ELEVATION AS PROPOSED

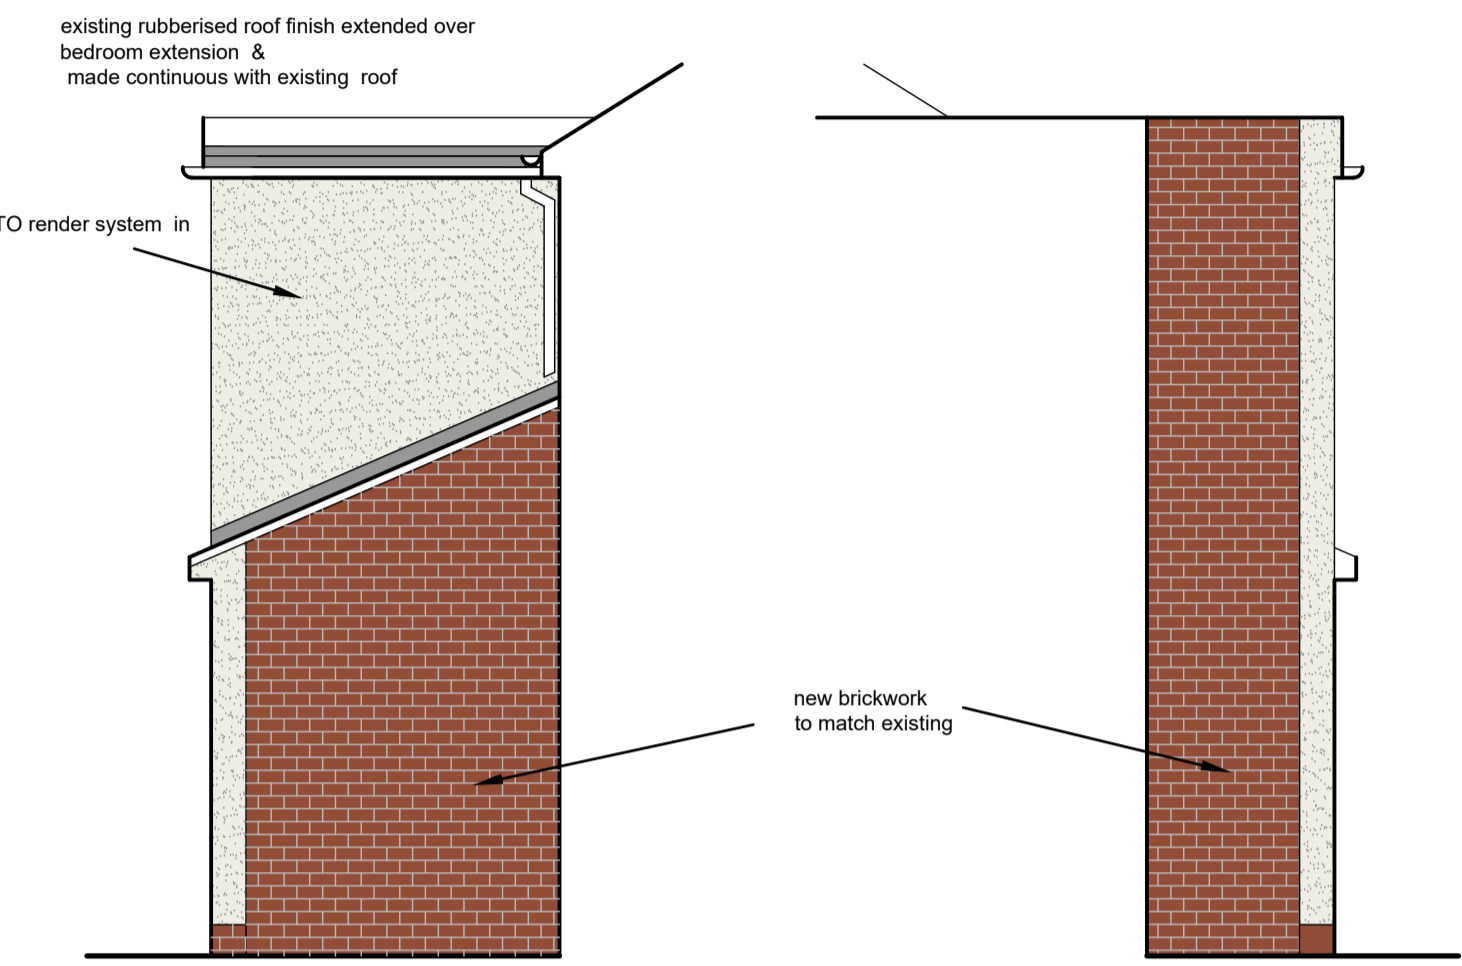


FRONT ELEVATION AS PROPOSED




REAR GABLES ELEVATION AS PROPOSED

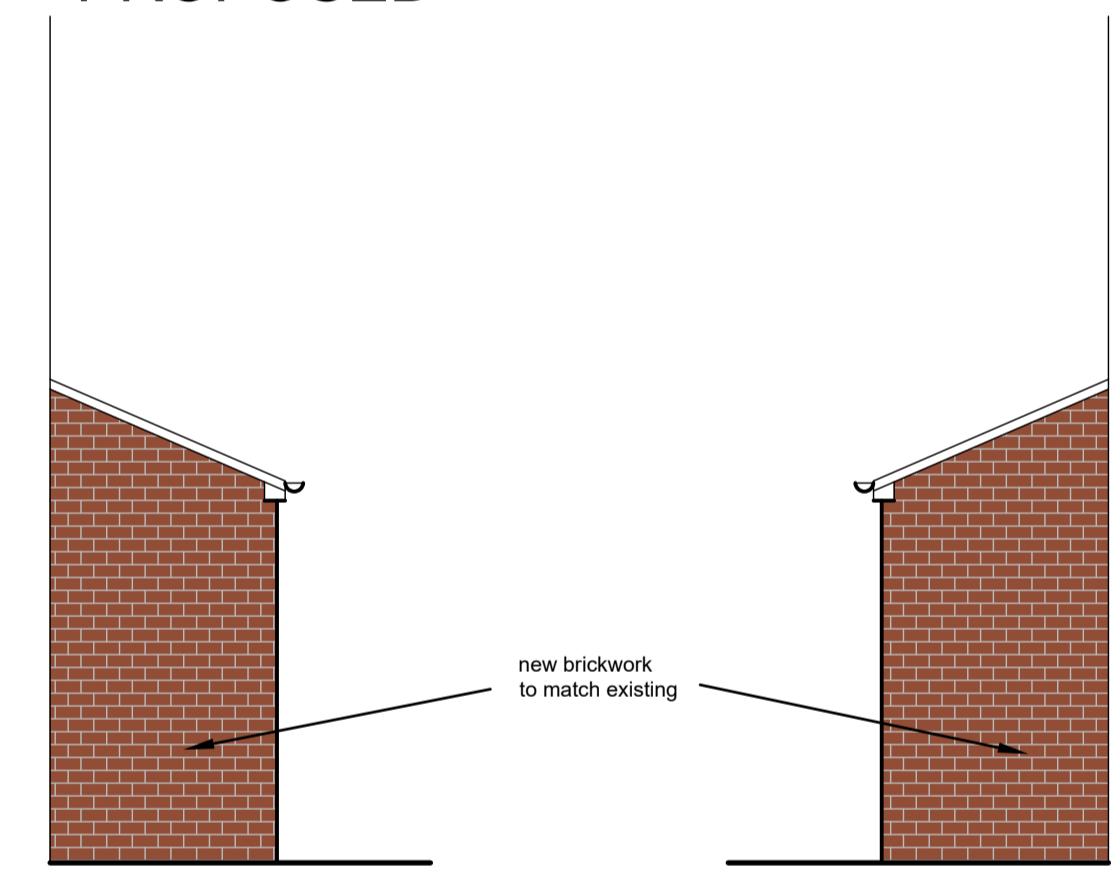

FRONT GABLES ELEVATION AS PROPOSED

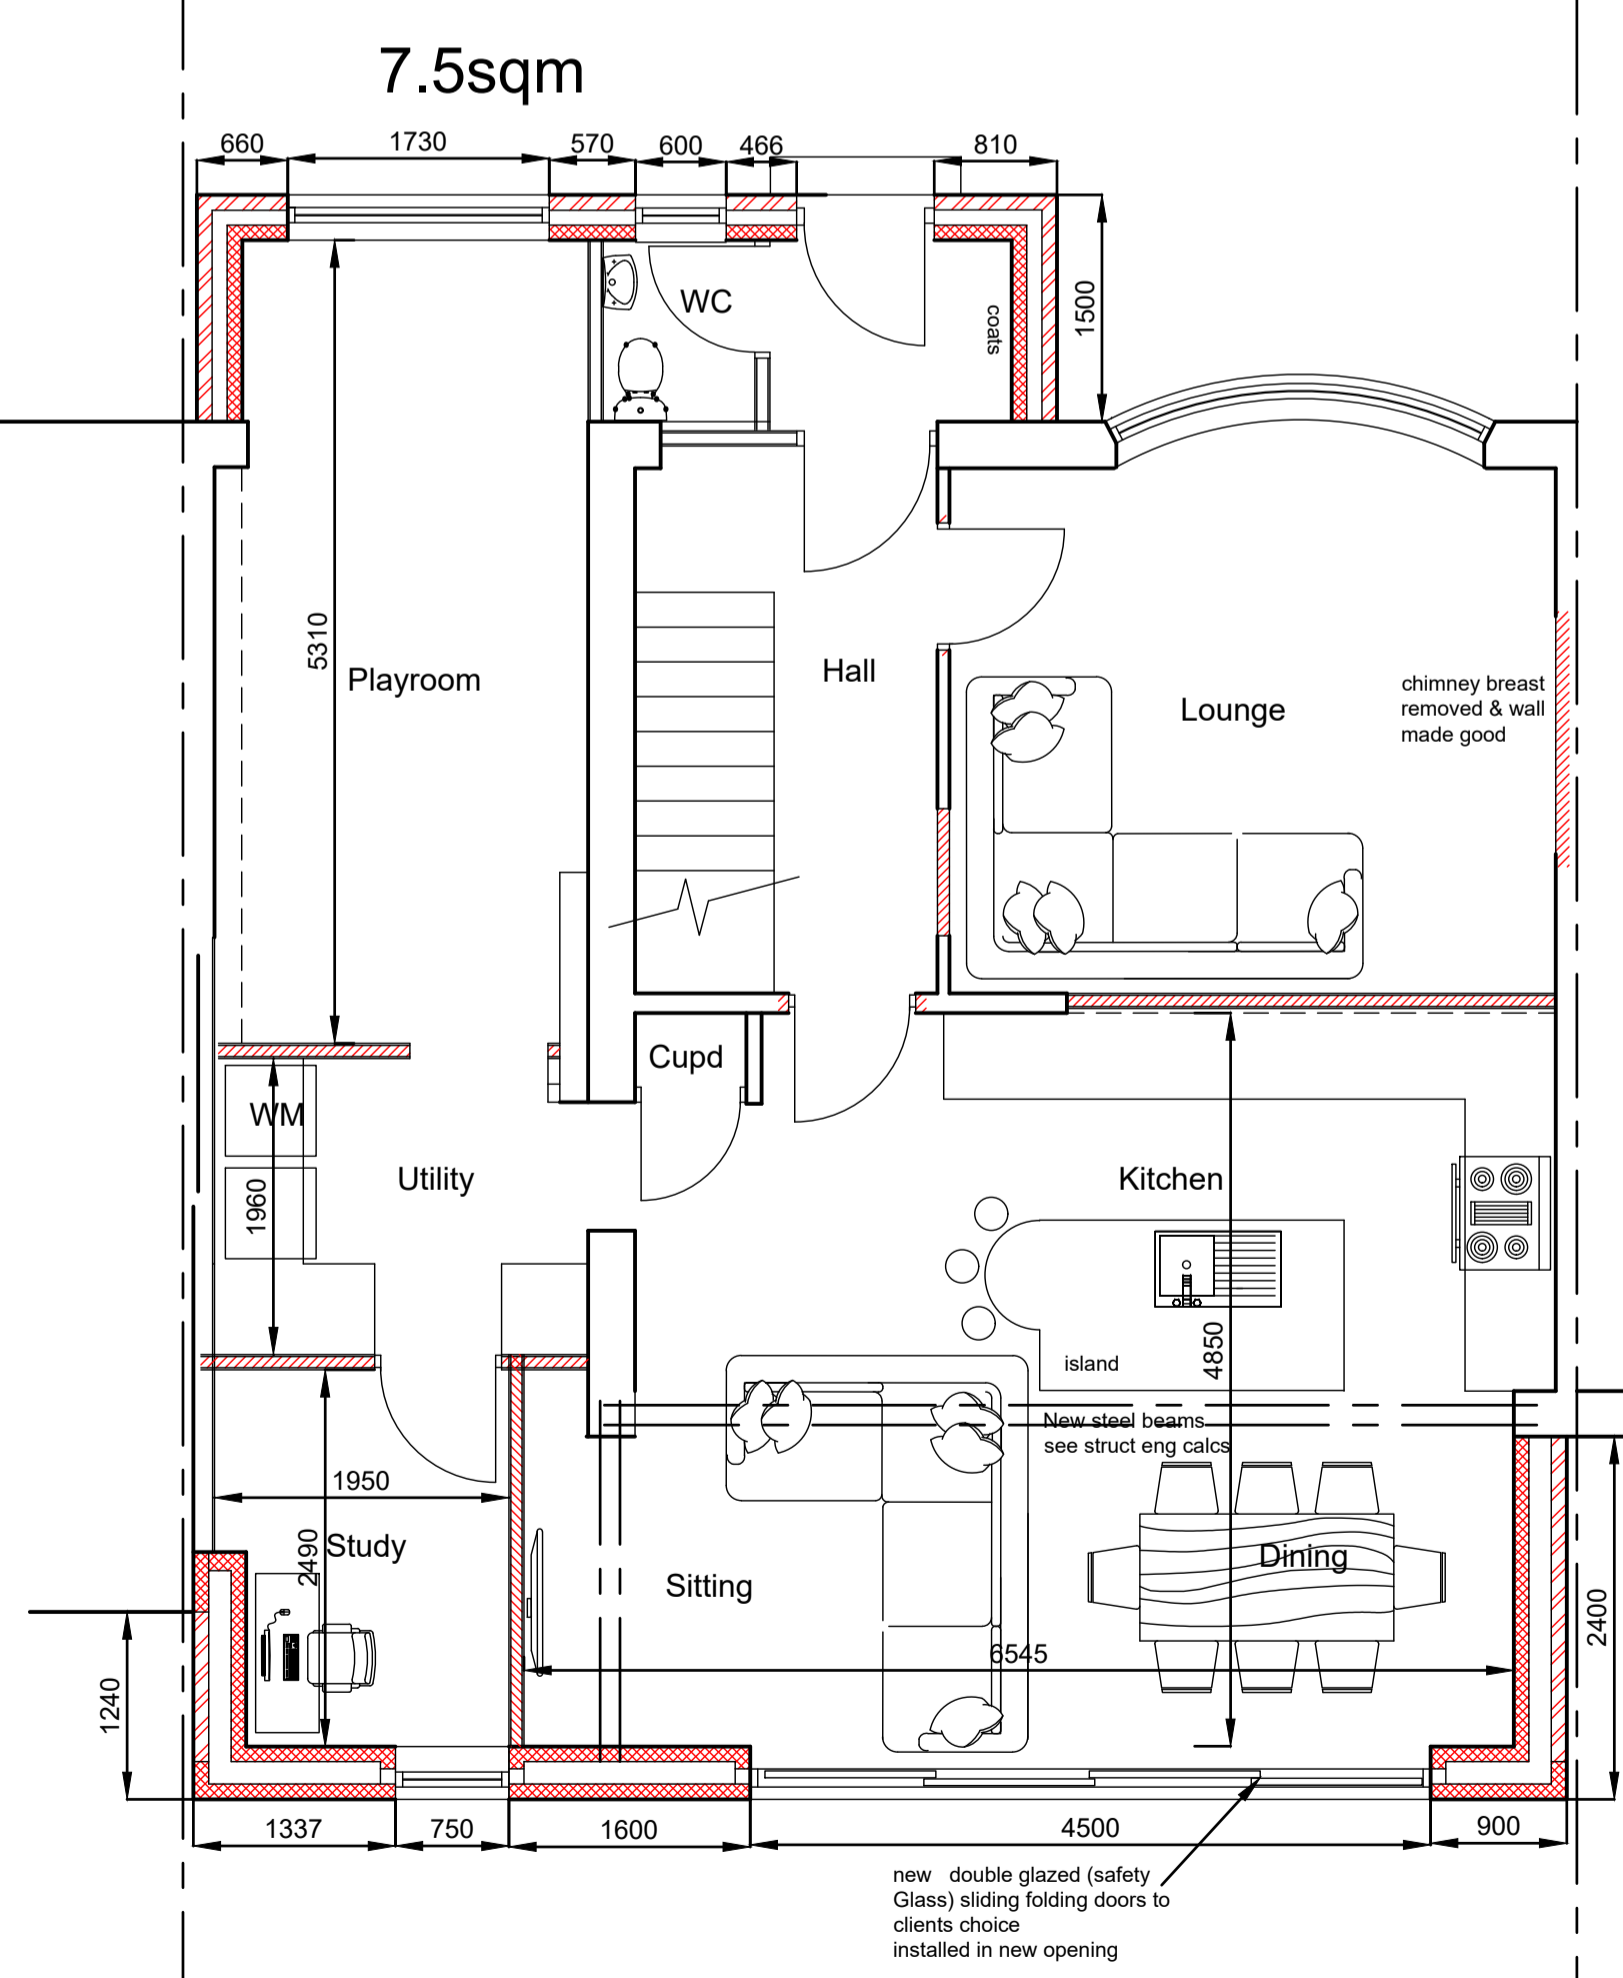

GROUND FLOOR PLAN AS PROPOSED
17.5sqm

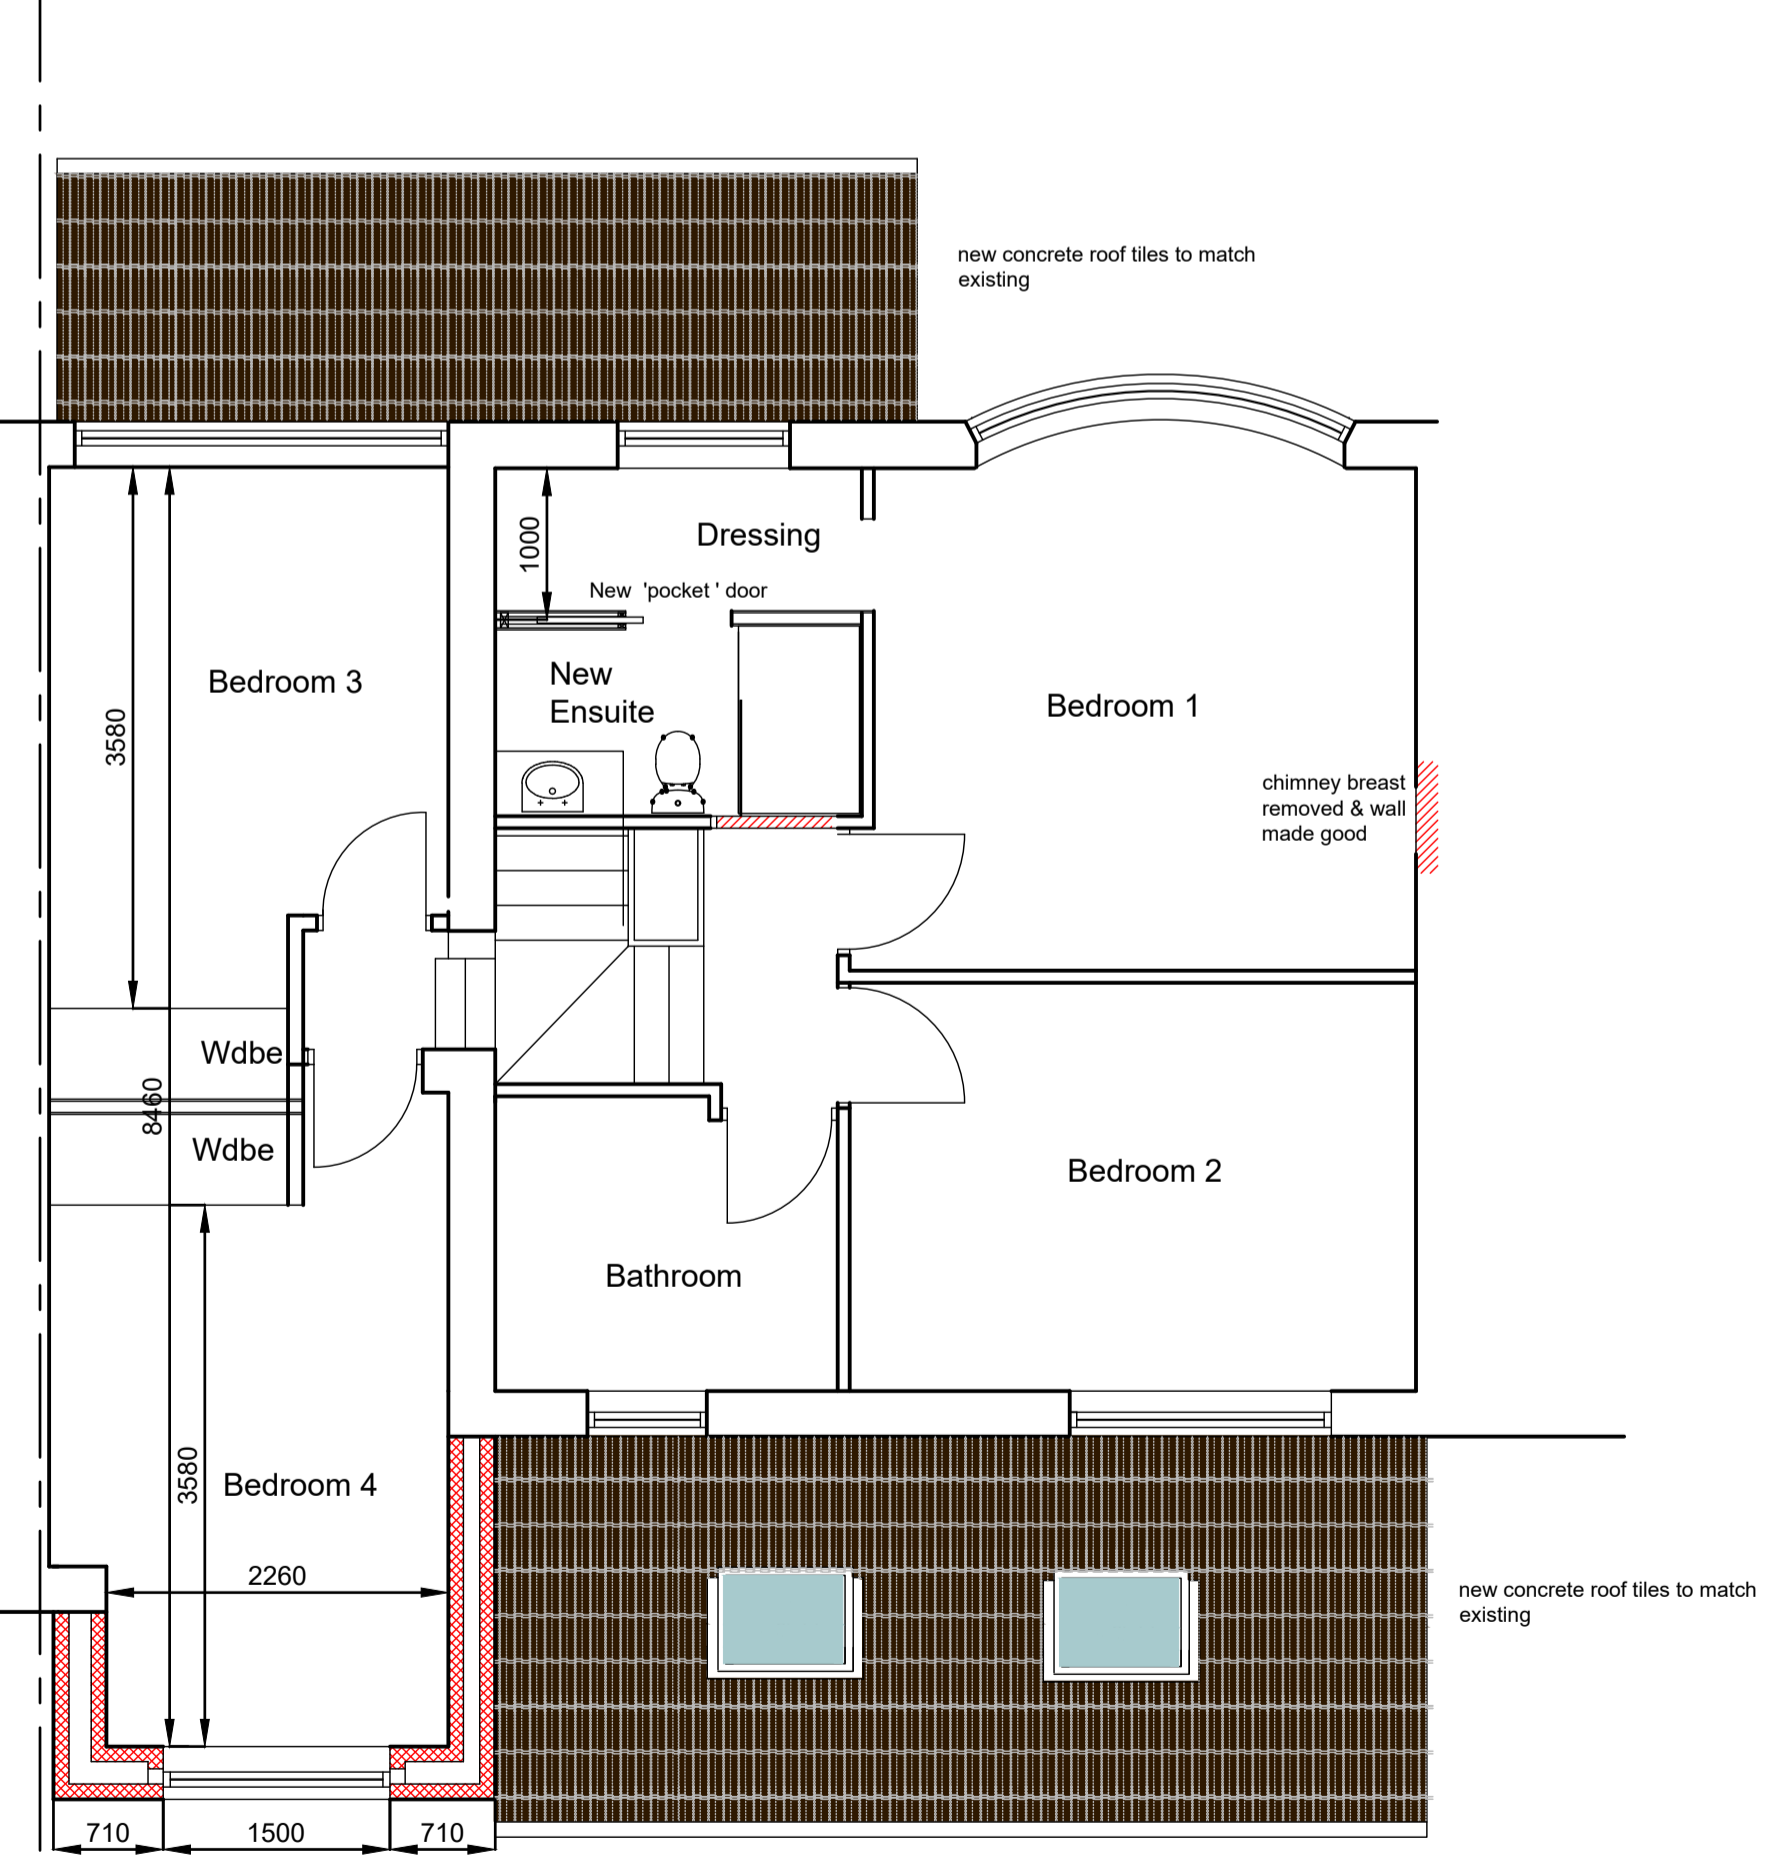

FIRST FLOOR PLAN AS PROPOSED
3.0sqm

AJDESIGNNCL
07734342533
WWW.AJDESIGNNCL.CO.UK

CLIENT
AMY & JENNA HILLS

ADDRESS
46 WINCHESTER WALK
WIDEOPEN
NEWCASTLE UPON TYNE
NE13 6JP

JOB TITLE
46 WINCHESTER WALK
WIDEOPEN
NEWCASTLE UPON TYNE
NE13 6JP

PLANS AS PROPOSED

contractor to note
All dimensions to be checked on site
Figured dimensions to be taken in preference to scaling
Any discrepancies to be reported to the Architect immediately

SCALE
1:50 @ A1

DATE

DWG No
1051 /02

REV No