


GENERAL NOTES


ALL DIMENSIONS TO BE CHECKED ON SITE PRIOR TO COMMENCEMENT OF WORKS. PLEASE REFER TO DRAWING SPECIFICATIONS TO THE CONTRACT. THIS DRAWING HAS BEEN PRODUCED FOR THE PURPOSES OF PLANNING BE A FULL WORKING DRAWING. THIS DRAWING IS TO BE READ IN CONJUNCTION WITH ALL OTHER DRAWINGS AND SPECIFICATIONS OF WORK AND SHALL BE THE DESIGNERS DETAILS AS APPROPRIATE. THE DRAWING IS THE COPYRIGHT OF PUMP HOUSE DESIGNS AND ANY FURTHER REPRODUCTION OF THE PLAN IS NOT PERMITTED WITHOUT OBTAINING PRIOR CONSENT. © DESIGN COPYRIGHT - LICENSE NO. 10030227

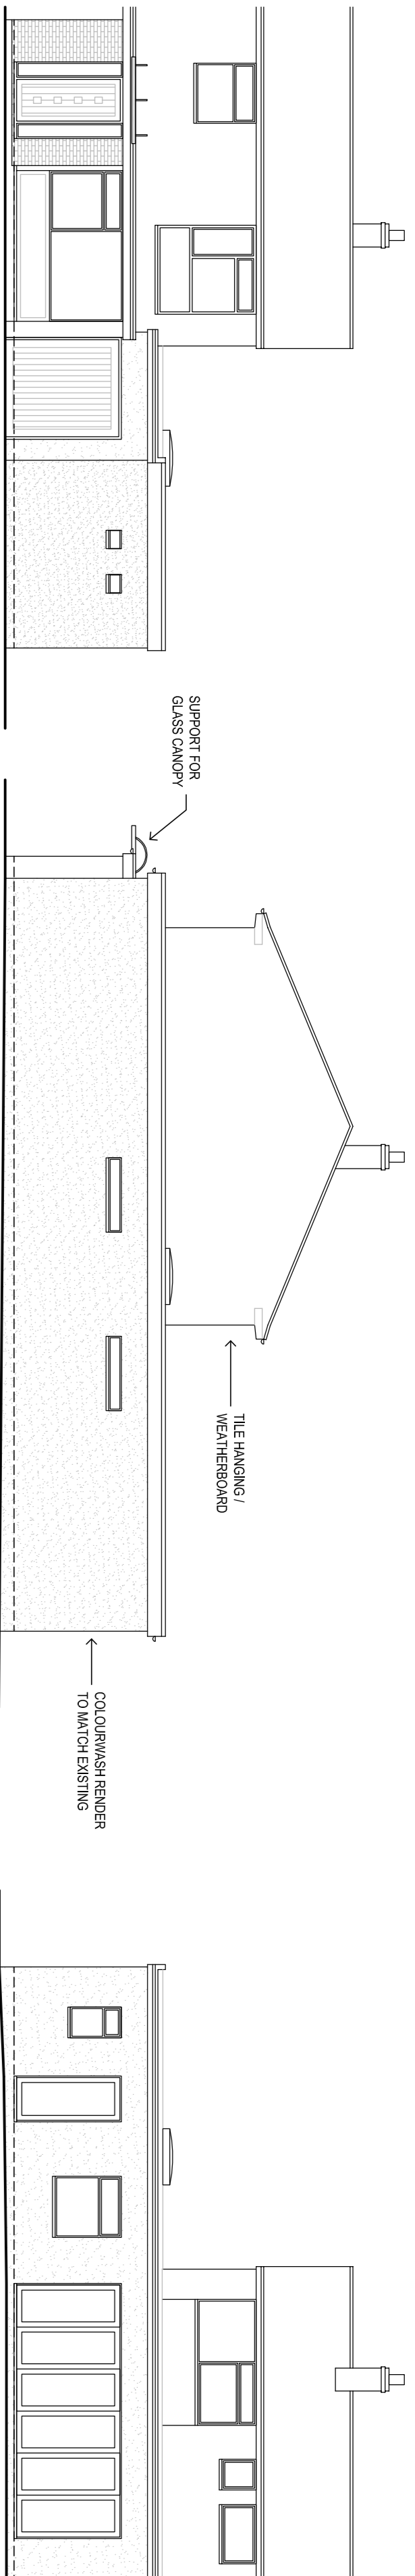

FRONT ELEVATION


SIDE ELEVATION

REAR ELEVATION

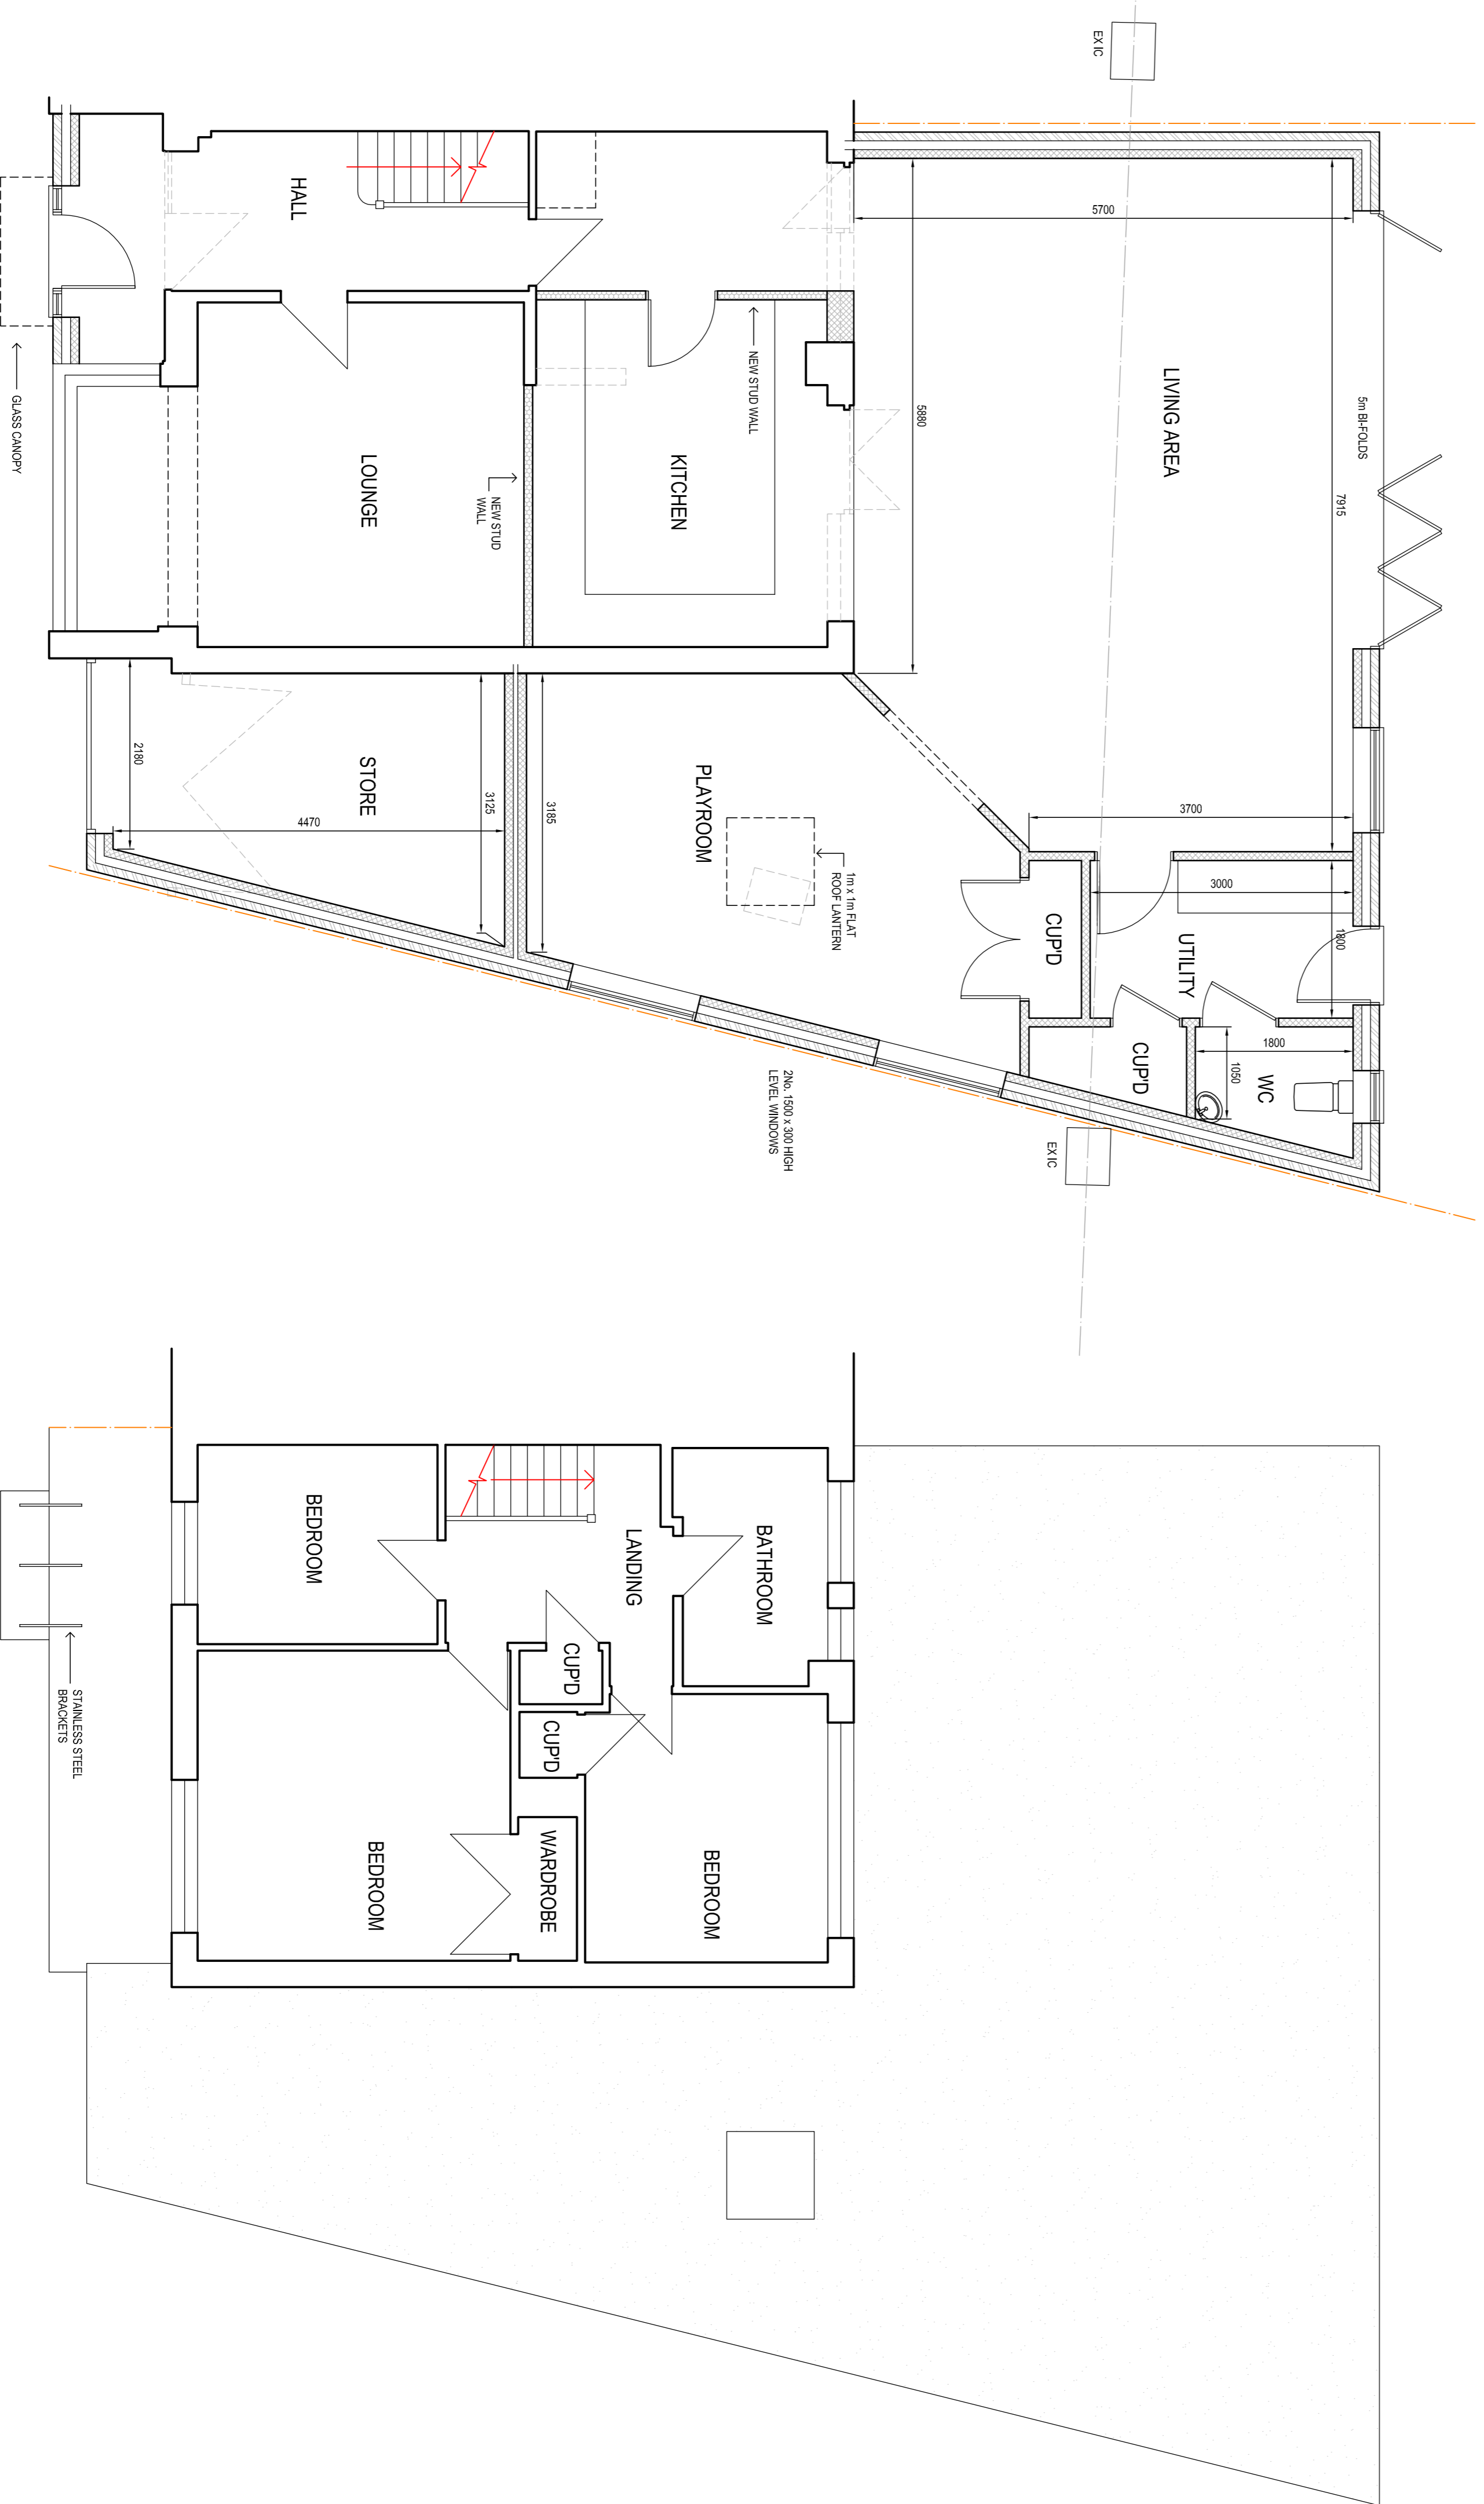

GROUND FLOOR PLAN

FIRST FLOOR PLAN

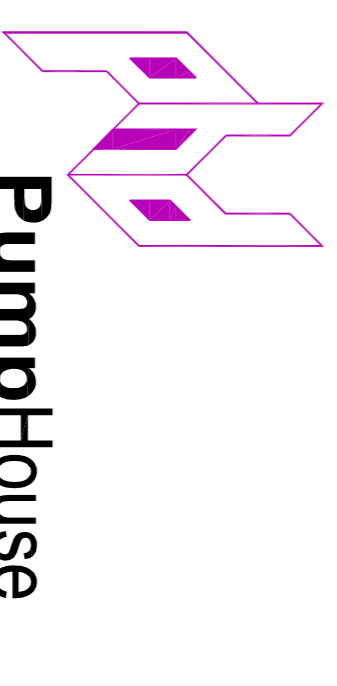

PumpHouse
DESIGNS
Architectural Consultants
Pump House Yard
The Green
Sedlescombe
East Sussex
TN33 0QA
info@pumphousedesigns.co.uk
www.pumphousedesigns.co.uk

E	F		
D			
C			
B			
A			
CLIENT REFERENCES		SMG	JAN 16

37 CHIEVELEY DRIVE
TUNBRIDGE WELLS
KENT
for Mr J Beasley & Miss M Baker

PROPOSED EXTENSION
DRAWN BY - SMG
DATE - DECEMBER 2015
SCALE - 1:50 & 1:100 @A1
DRAWING NO. 5024 / 1 / A