




Proposed Front Elevation  
Scale 1:50

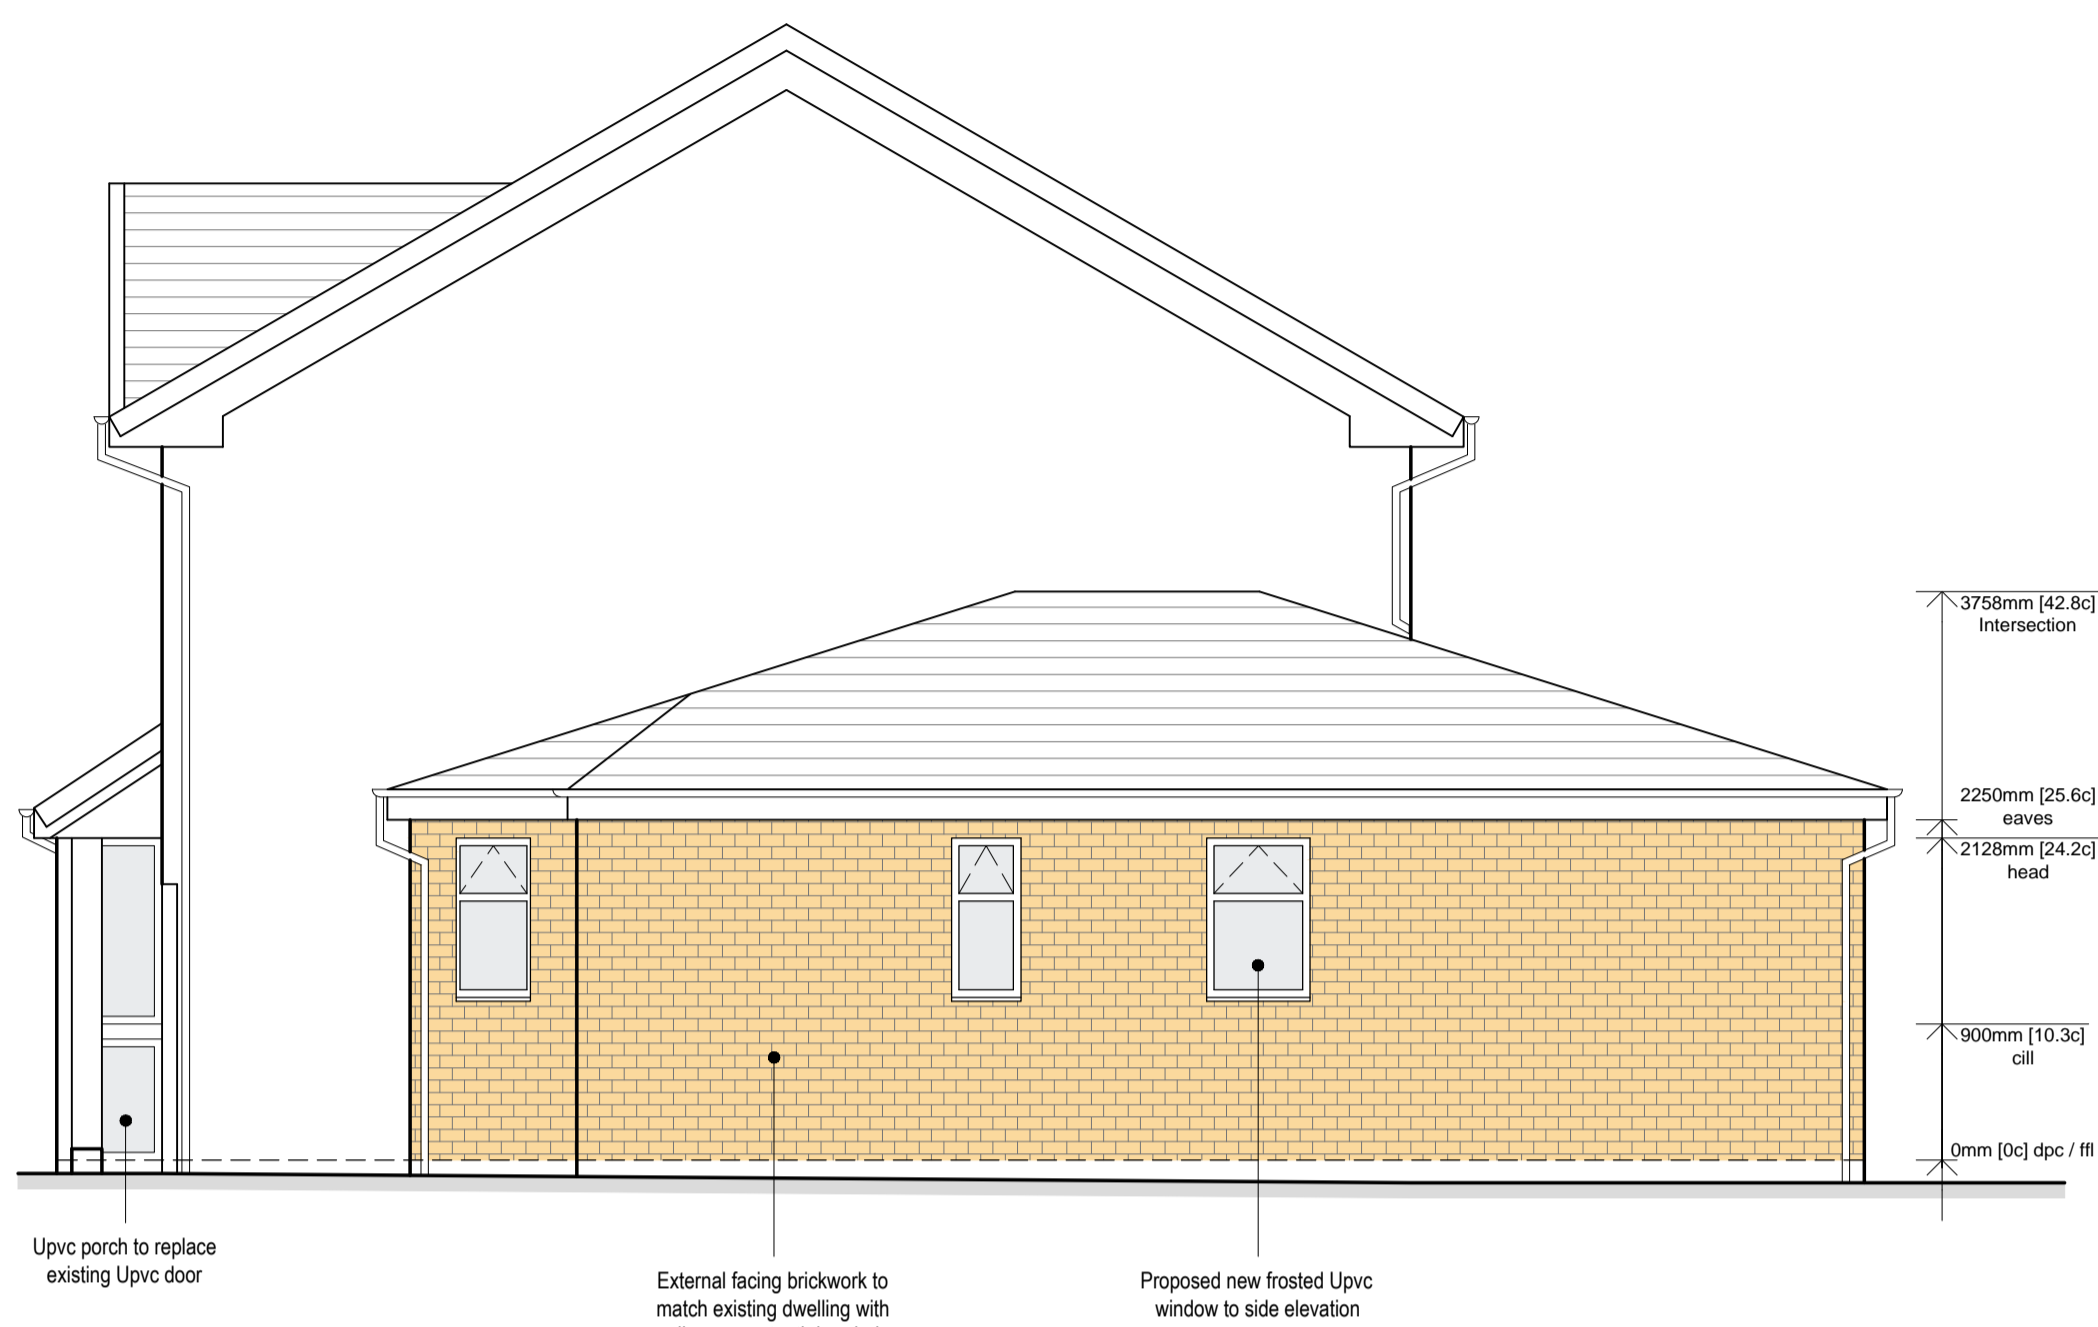

Proposed Side Elevation  
Scale 1:50

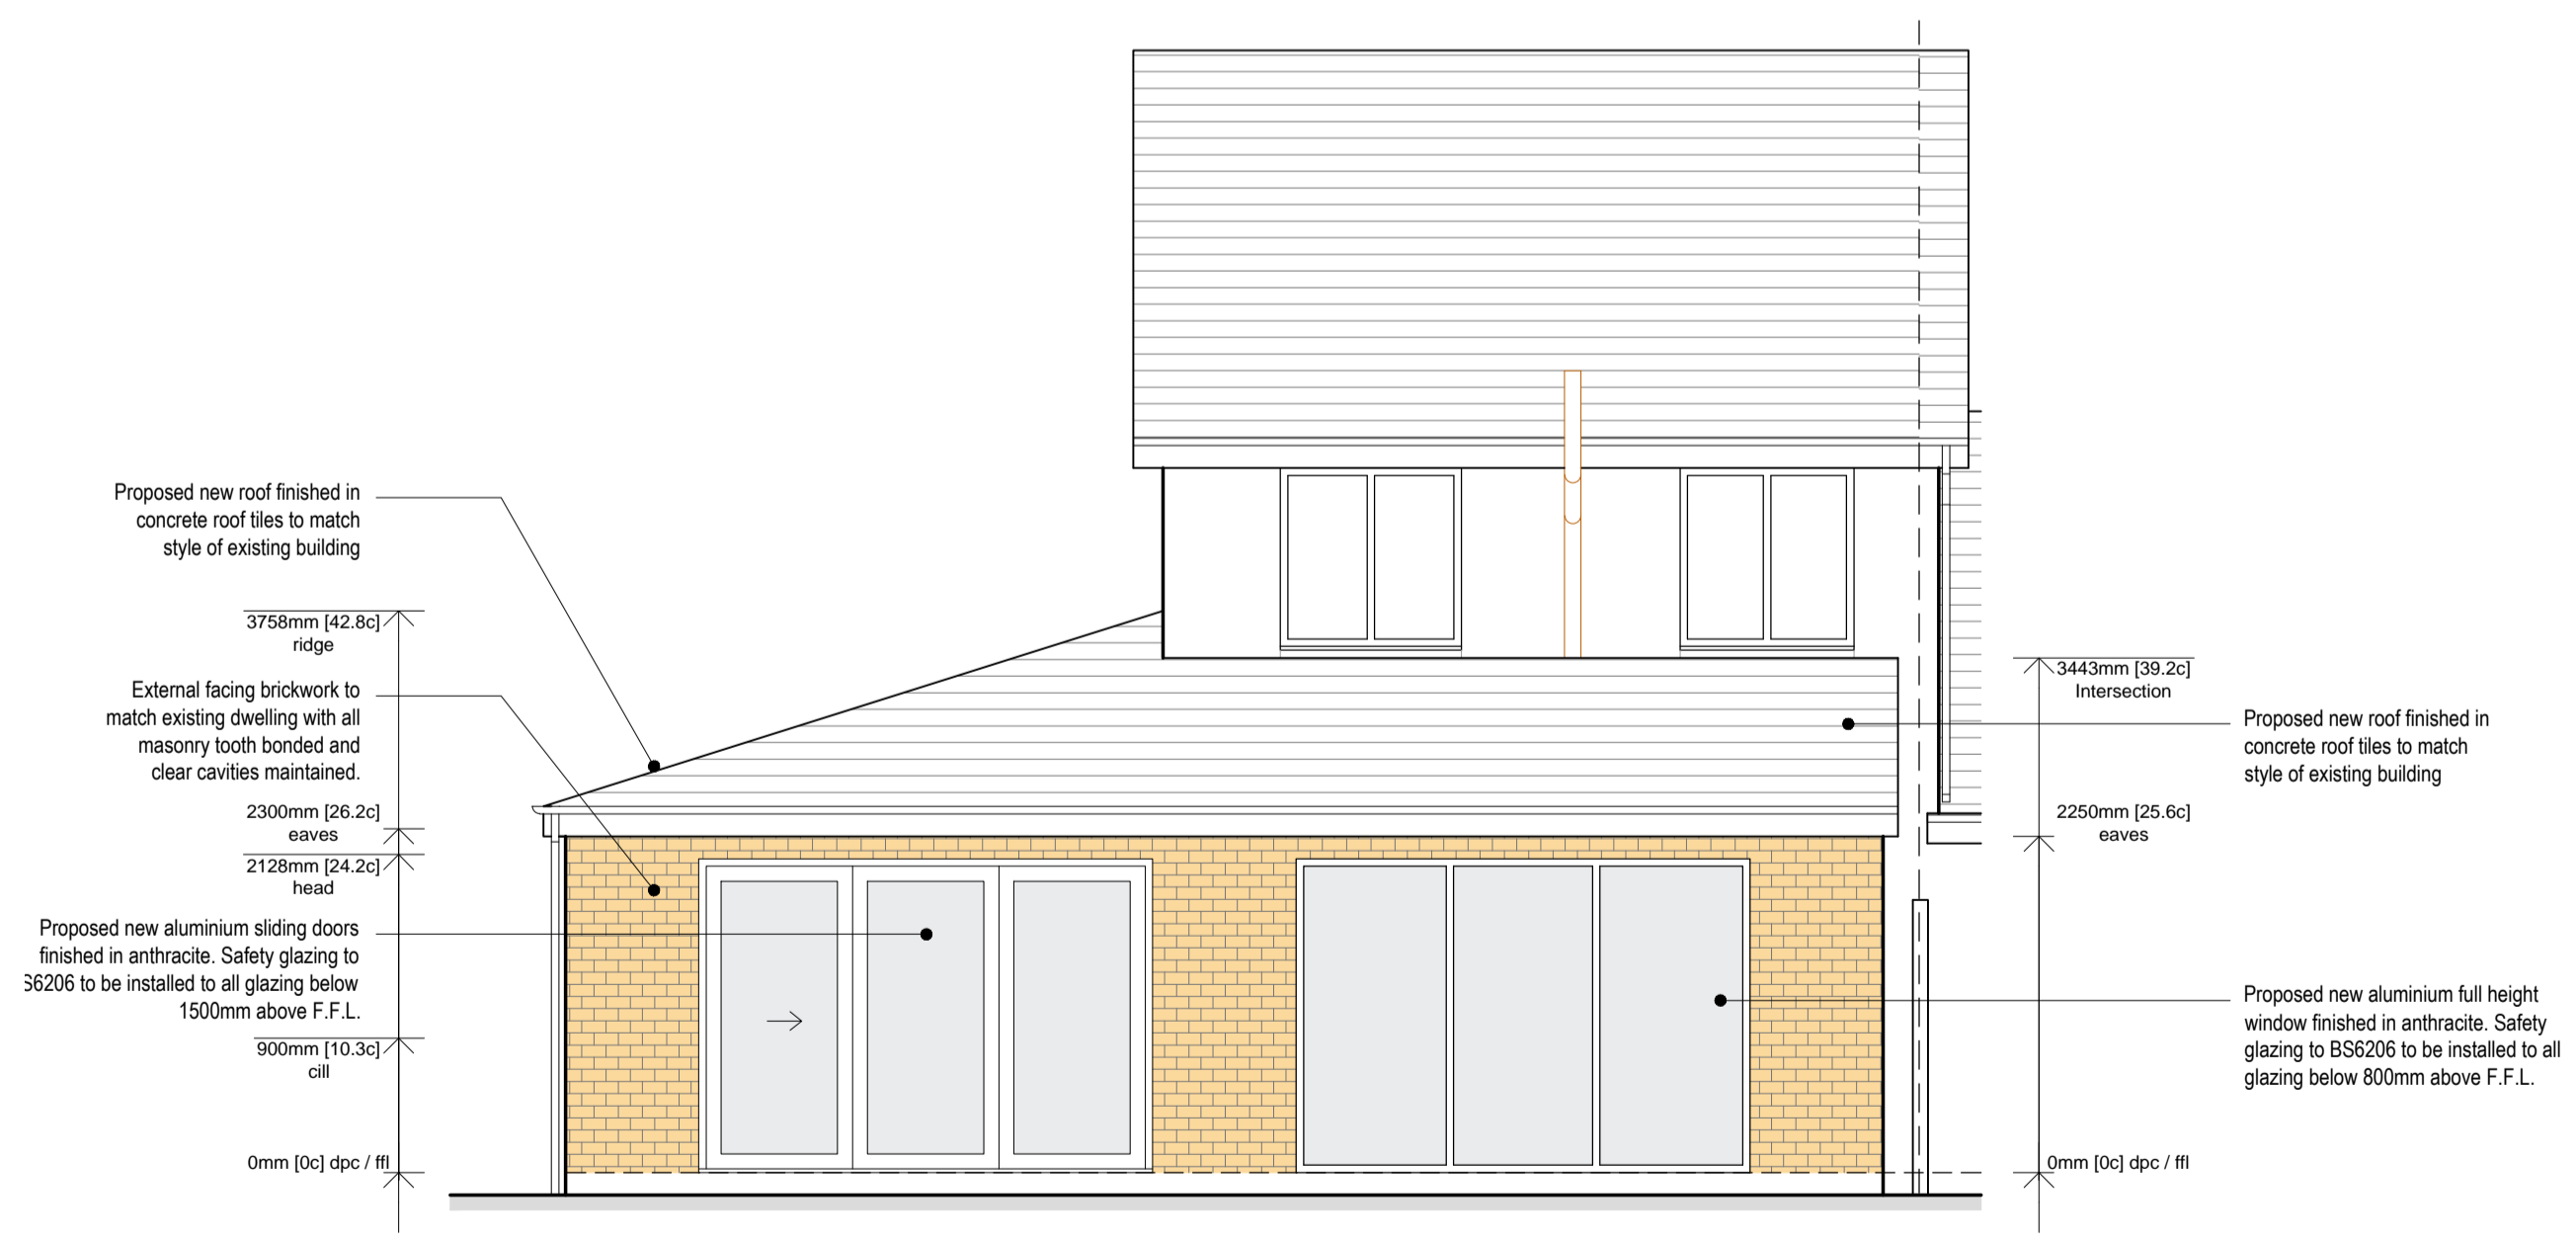

Proposed Rear Elevation  
Scale 1:50

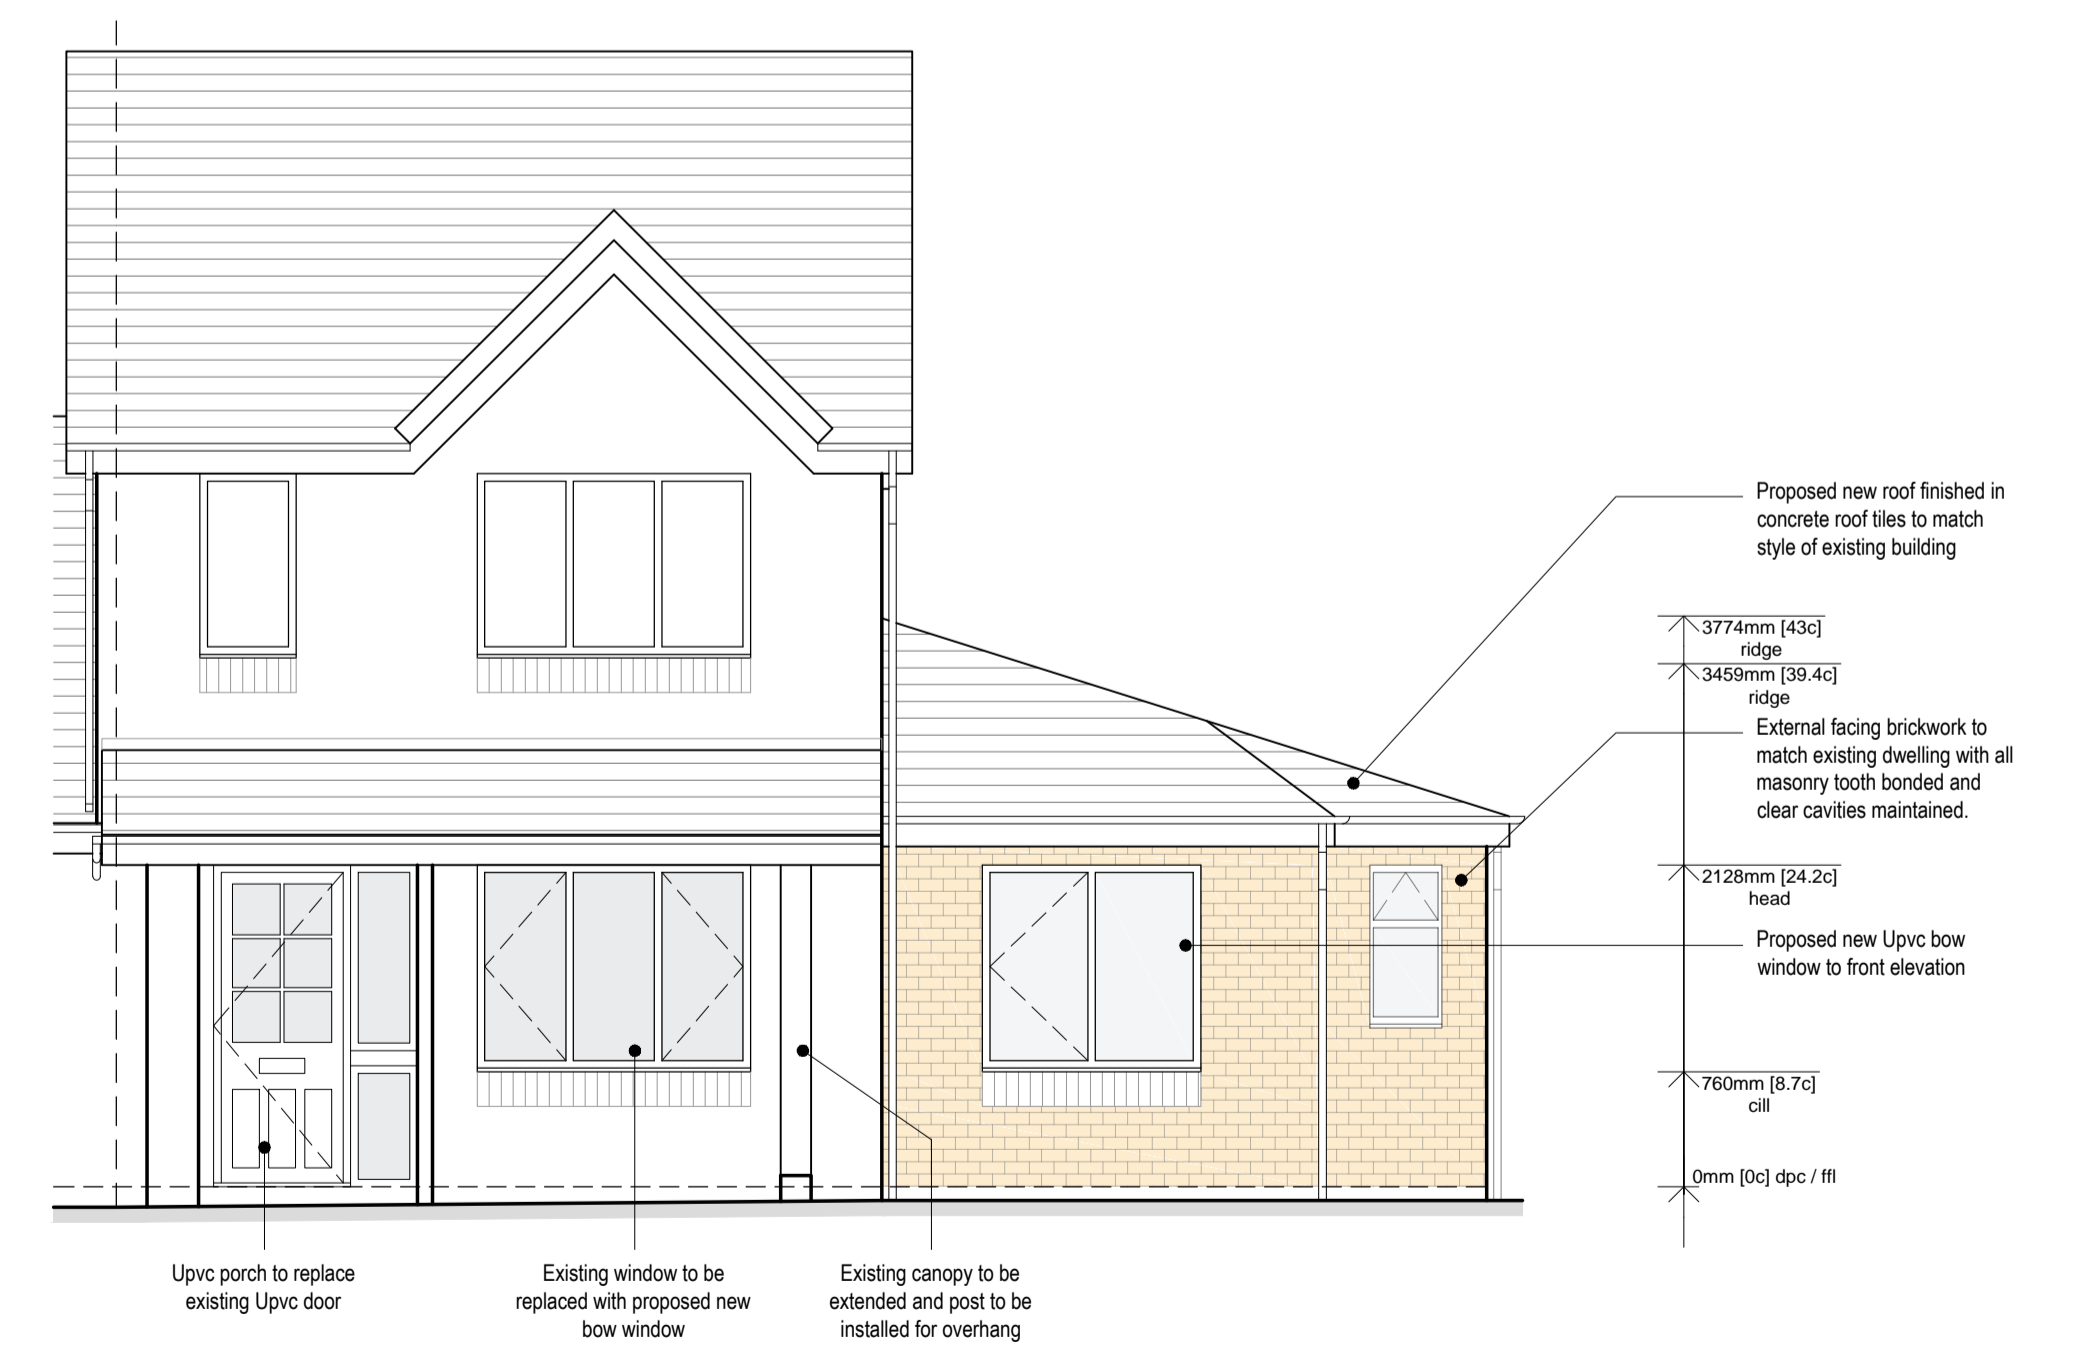

Proposed Front Elevation (No gate shown)  
Scale 1:50

NOTES

- All dimensions and levels are to be checked on site.
- Title overlay drawings and ownership boundaries are produced using all reasonable endeavors.
- This drawings shall not be used to ascertain dimensions. Work to figured dimensions only.
- Any discrepancies to be reported to SDS prior to commencement of works.
- This drawing is to be used for LPA appraisal only.

CDM 2015 Notes

- Proposed layout subject to Building Control approval of fire strategy and access arrangements.
- Any identifiable structural works to be designed by Structural Engineer if requested by Building Control.
- Client to seek specialist advice regarding relocation of gas/electric and water supply, meters and appliances.
- Suitable mechanical equipment to be commissioned by Contractor / Builder to lift heavy materials to avoid unnecessary injury on site.
- Appropriate on site projection for client and Contractor to be arranged by Contractor / Builder prior to commencement on site.

Rev	Date	Drawn by	Checked by
D	09/04/2024	TBS	TBS
Validation Officer's comment incorporated			
C	04/03/2024	TBS	TBS
Updated for planning			
B	22/12/2023	TBS	TBS
Updated following meeting on 22/12/23			
A	21/12/2023	TBS	TBS
Dimensions, notes and porch proposal added			
-	14/12/2023	TBS	TBS
Draft Issue - Issued for client's information			

Speaks Design Services  
6A Middle Road  
Coedpoeth  
Wrexham  
LL11 3TN  
Tel 01978 692872  
Mob 07592 759095  
Mail info@speaksds.co.uk  
Web www.speaksds.co.uk

Project 3 Kirkwood Close, Chester, CH3 5JX			
Client Nikhil Rai	Purpose of Issue For Approval		Planning
Title Proposed Elevations			
Scale @ A1 1:50	Date Nov 2023	Ref 273	Drawn TBS
Dwg No 273/KCC/PL/305			Rev D