

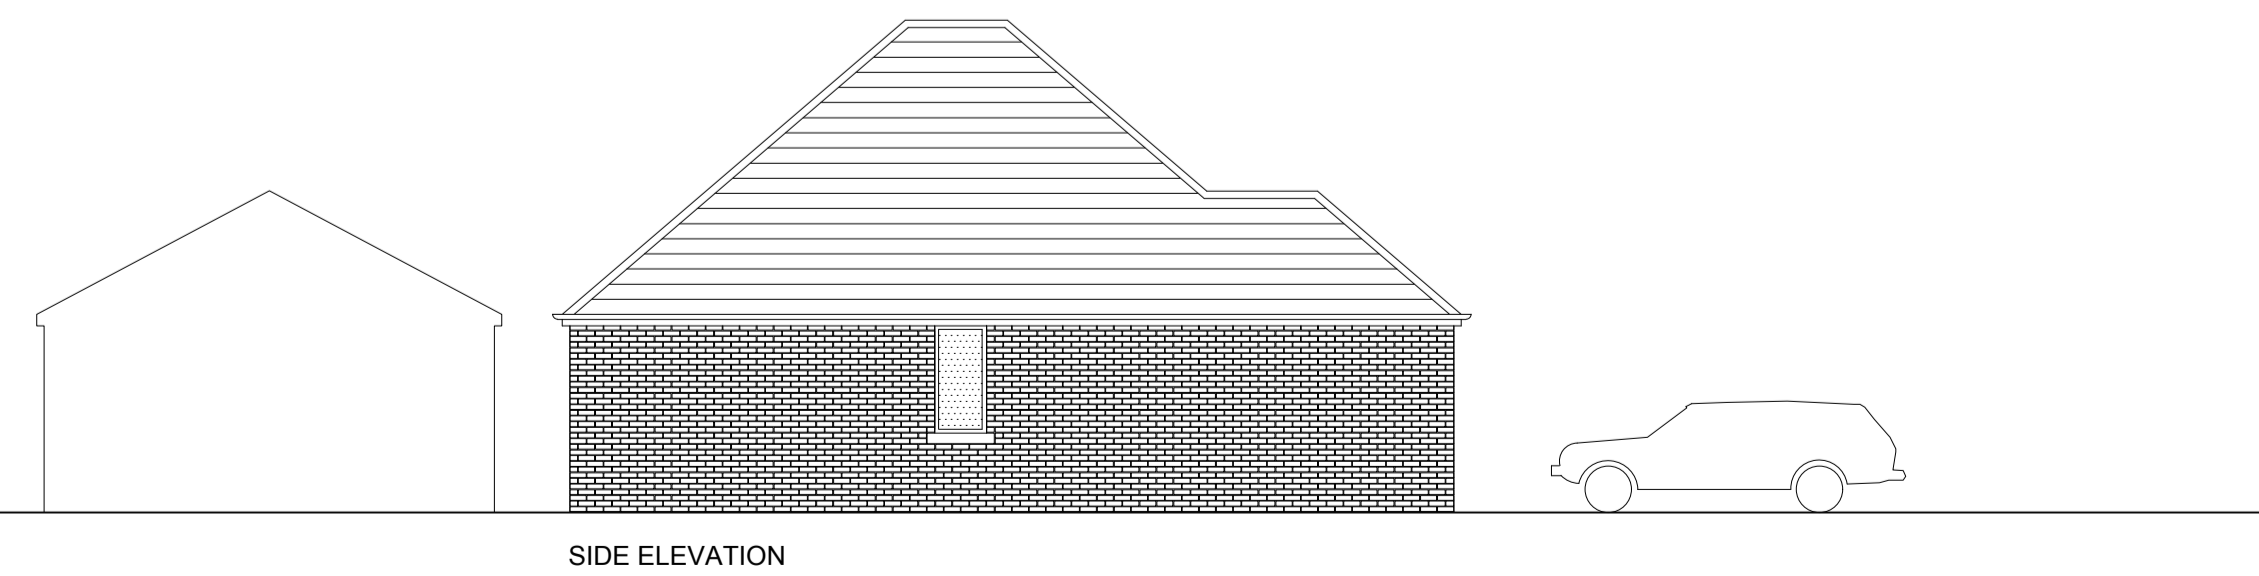
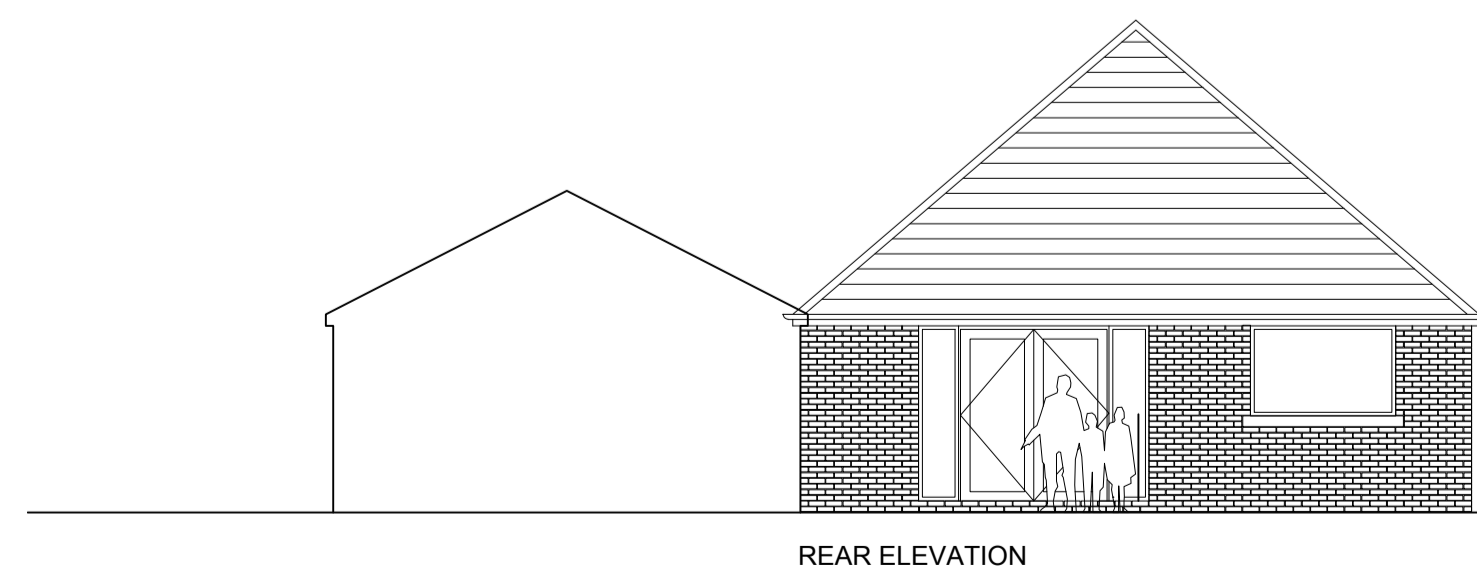
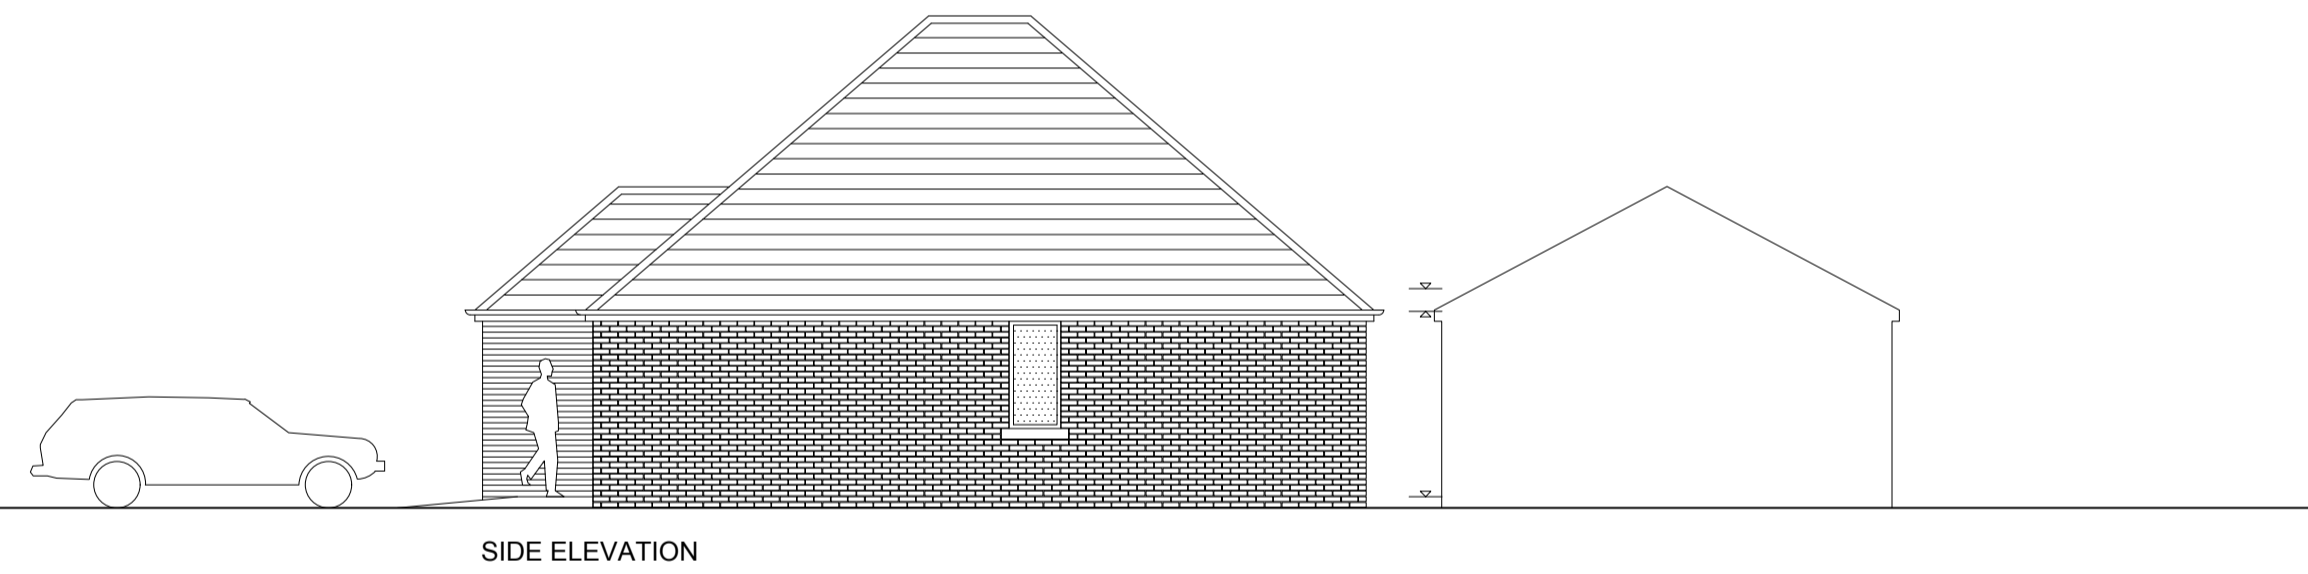
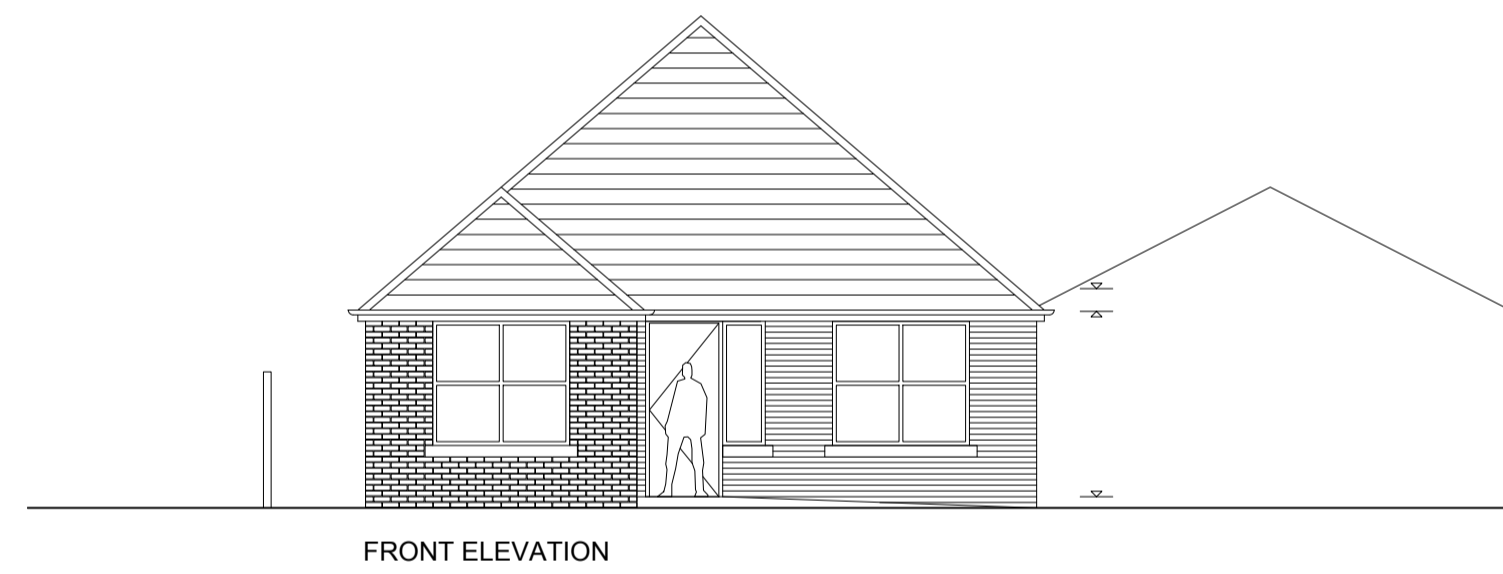


This drawing must not be scaled. Discrepancies are to be reported to the Architect immediately. All dimensions are approximate and are to be checked on site. All information is to be subject to site surveys. This drawing, or any portion of it must not be reproduced without prior consent from the Architect.
 © Joseph Boniface Architects Ltd

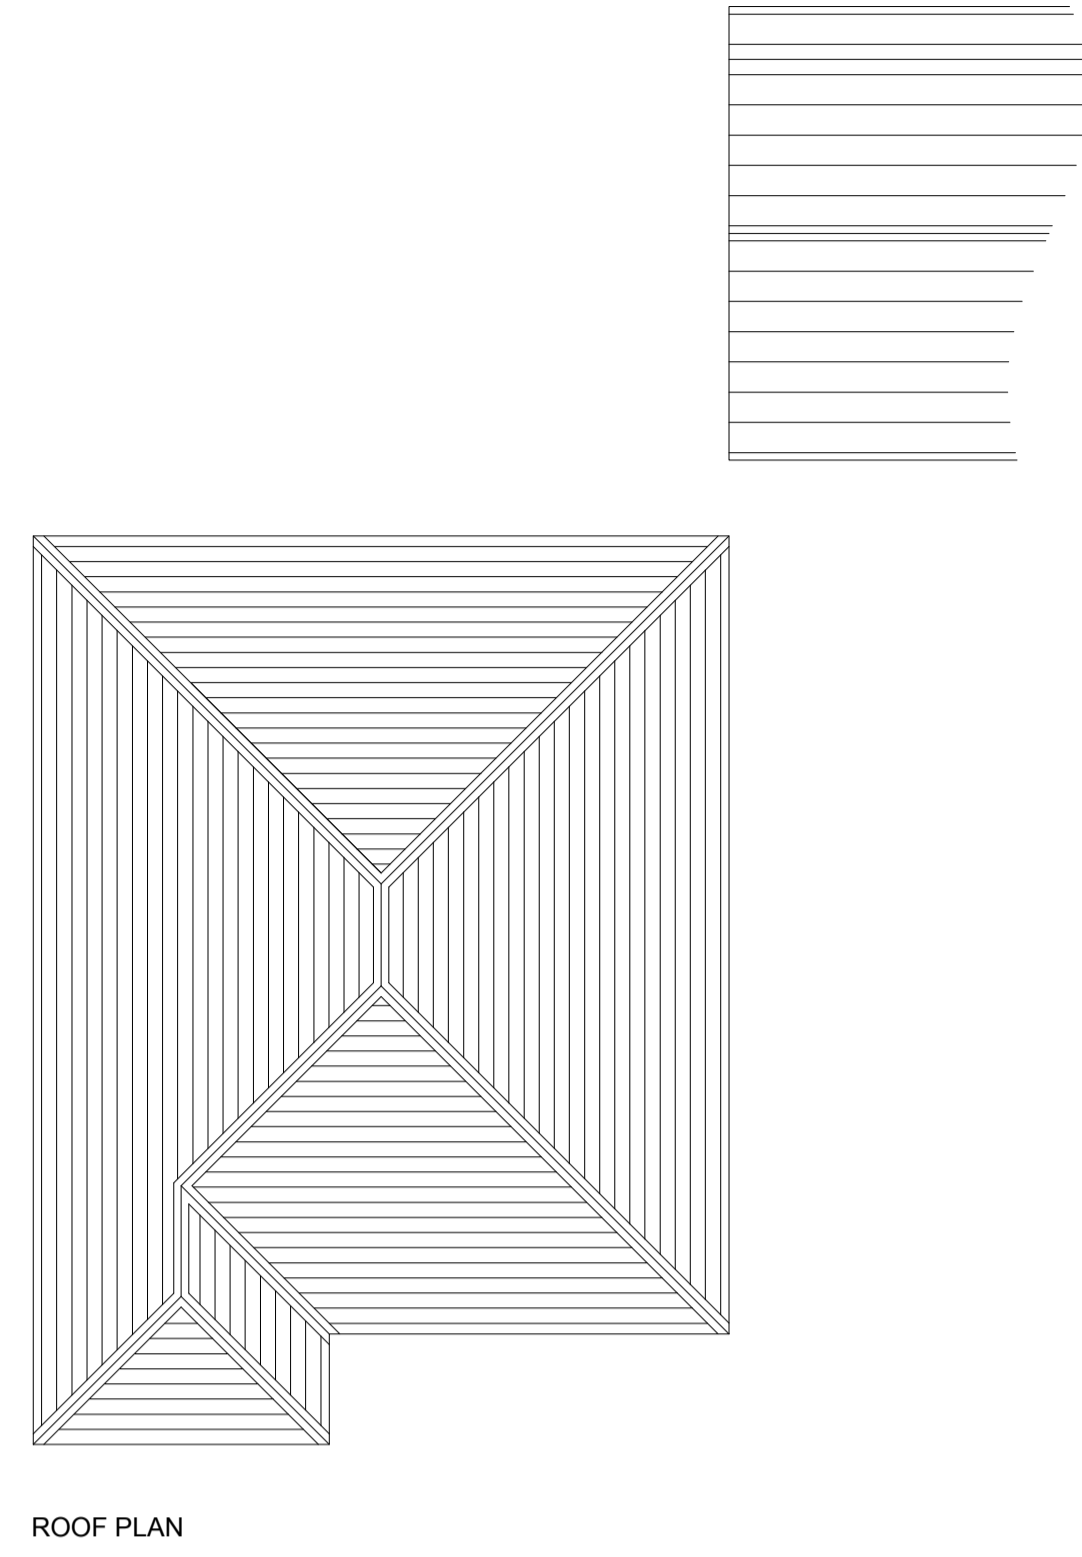

Rev.	Amendment	Date	By / Chk
1	- Initial issue.	04/12/23	JB / AC

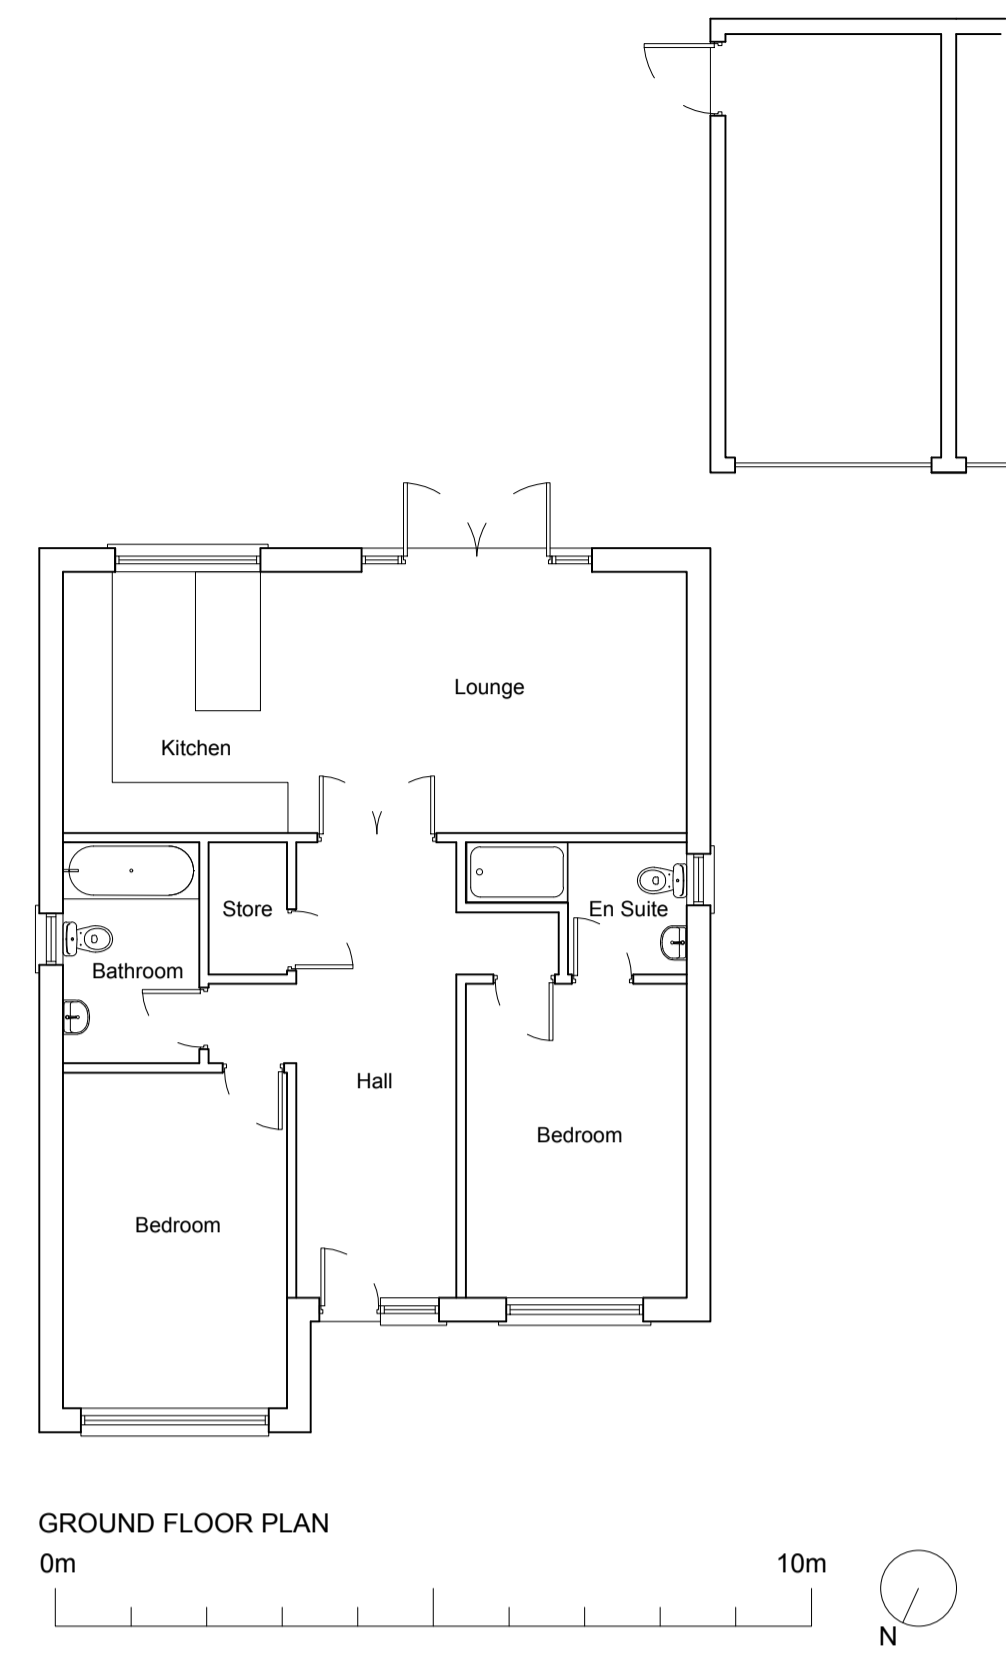

Joseph Boniface Architects Ltd
 01253 280 485
 bonifacearchitects.co.uk
 office@bonifacearchitects.co.uk
 62 Caunce Street, Blackpool, FY1 3LA.

Project
**New Residential Scheme,
 Land off Midgeland Road,
 Blackpool**

Client
Mr. D. McKay
 Drawing Title
**Proposed Unit 17
 Elevations and Floor Plans**

Status
PLANNING

Scale
1:100 @ A1

Drawn By	Date
JB	04/12/2023

Drawing Number	Revision
JBA363-PL-025	/