


Do not scale dimensions off drawings. Use written or calculated dimensions. The contractor is responsible for checking all dimensions before ordering or starting work.


This drawing has been produced for the client for the project on the site shown. It was prepared for a purpose agreed with the client and will have a commensurate degree of accuracy. It is not a record "as built". This drawing is not intended for use by any other person or for any other purpose than that specified here. Inkpen Downie Architecture & Design accept no liability whatsoever if this drawing is used by any other person or for any other purpose.

NOTES

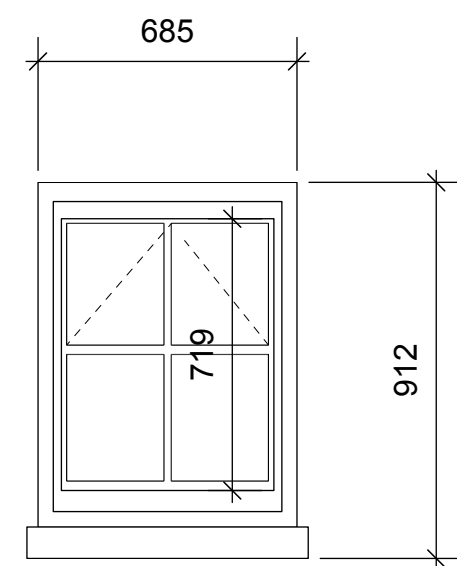


1 **Pet Room W01**
Scale: 1:20

W01- Pet Room- Rationel Forma Guided Casement
685x 912

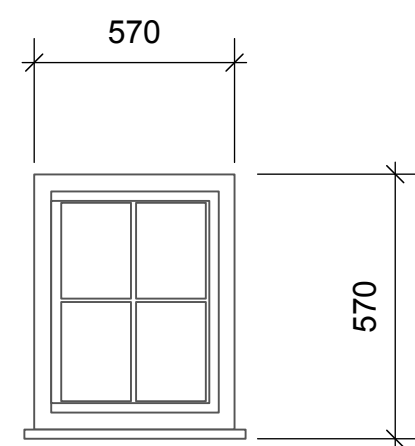


2 **Utility Window W02**
Scale: 1:20

W02- Utility- Rationel Forma Guided Casement
570 X 570

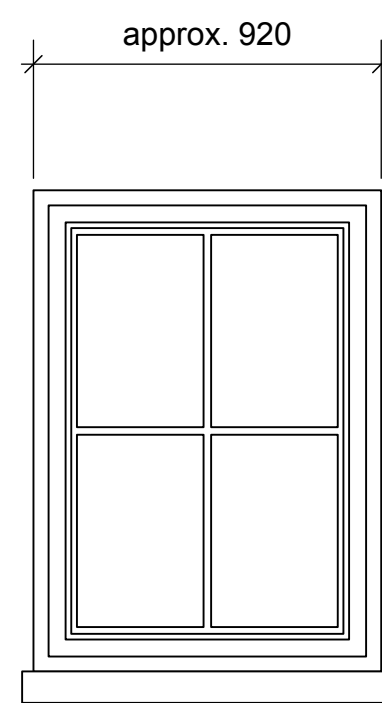


3 **Replacement of pantry W.06**
Scale: 1:20


Frosted glass- to fit existing opening

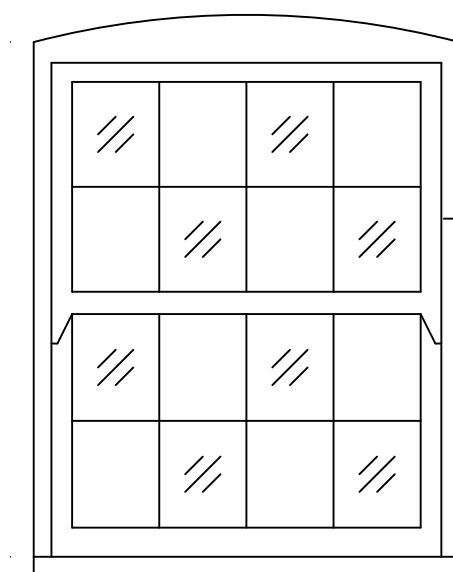


4 **Redecoration W.04 to pr. entrance hall**
Scale: 1:20

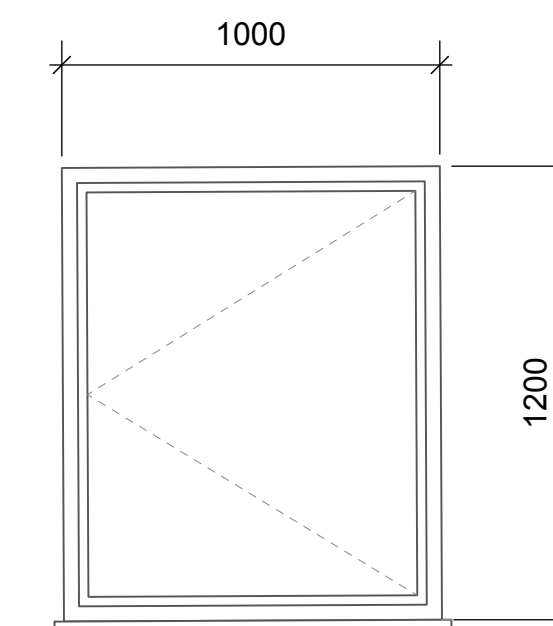


5 **W.08 north wall to kitchen ext.**
Scale: 1:20

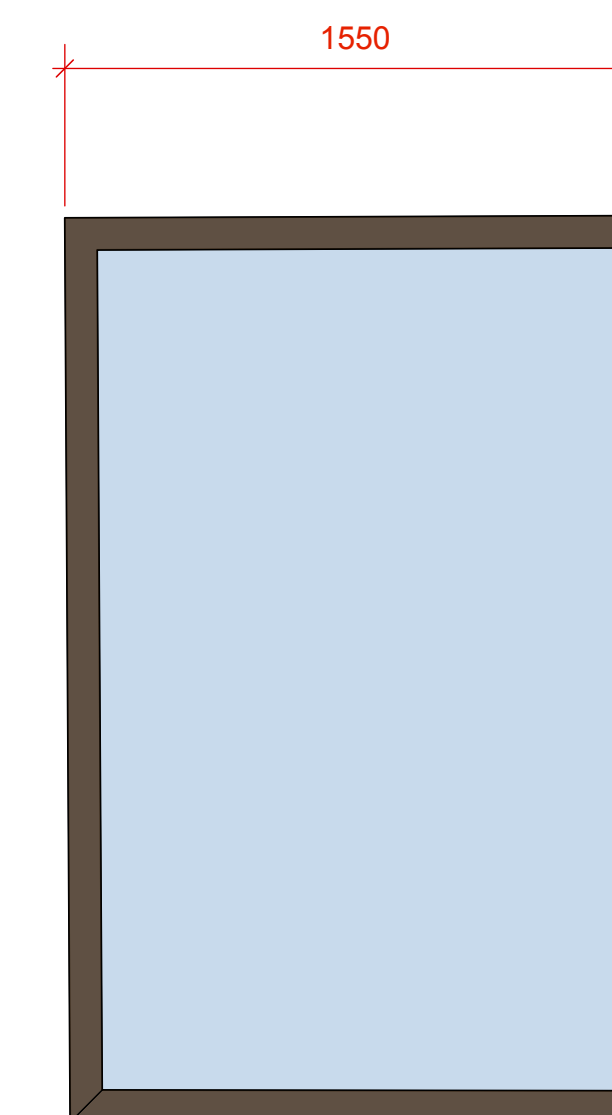


9 **W.08 Fixed Glazed Window**
Scale: 1:20

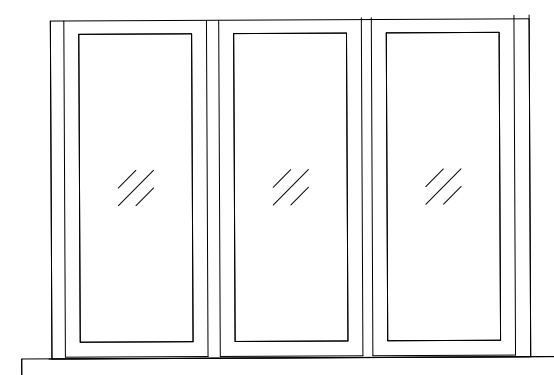


8 **W.03 new utility exact replacement**
Scale: 1:20

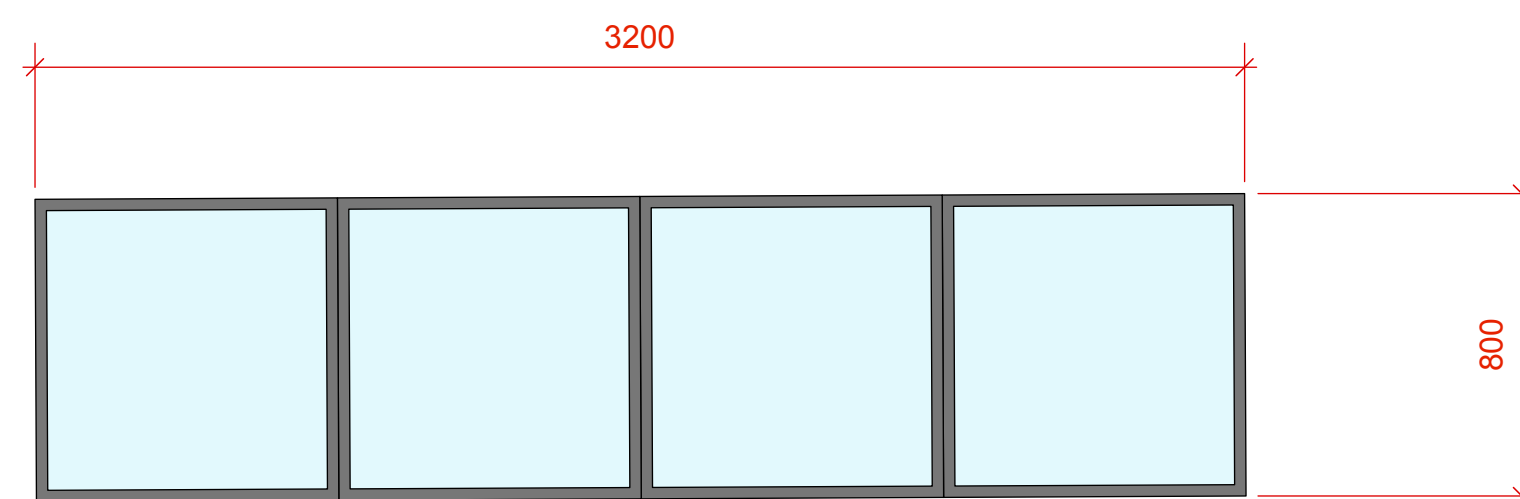

6 **Rooflight**
Scale: 1:20

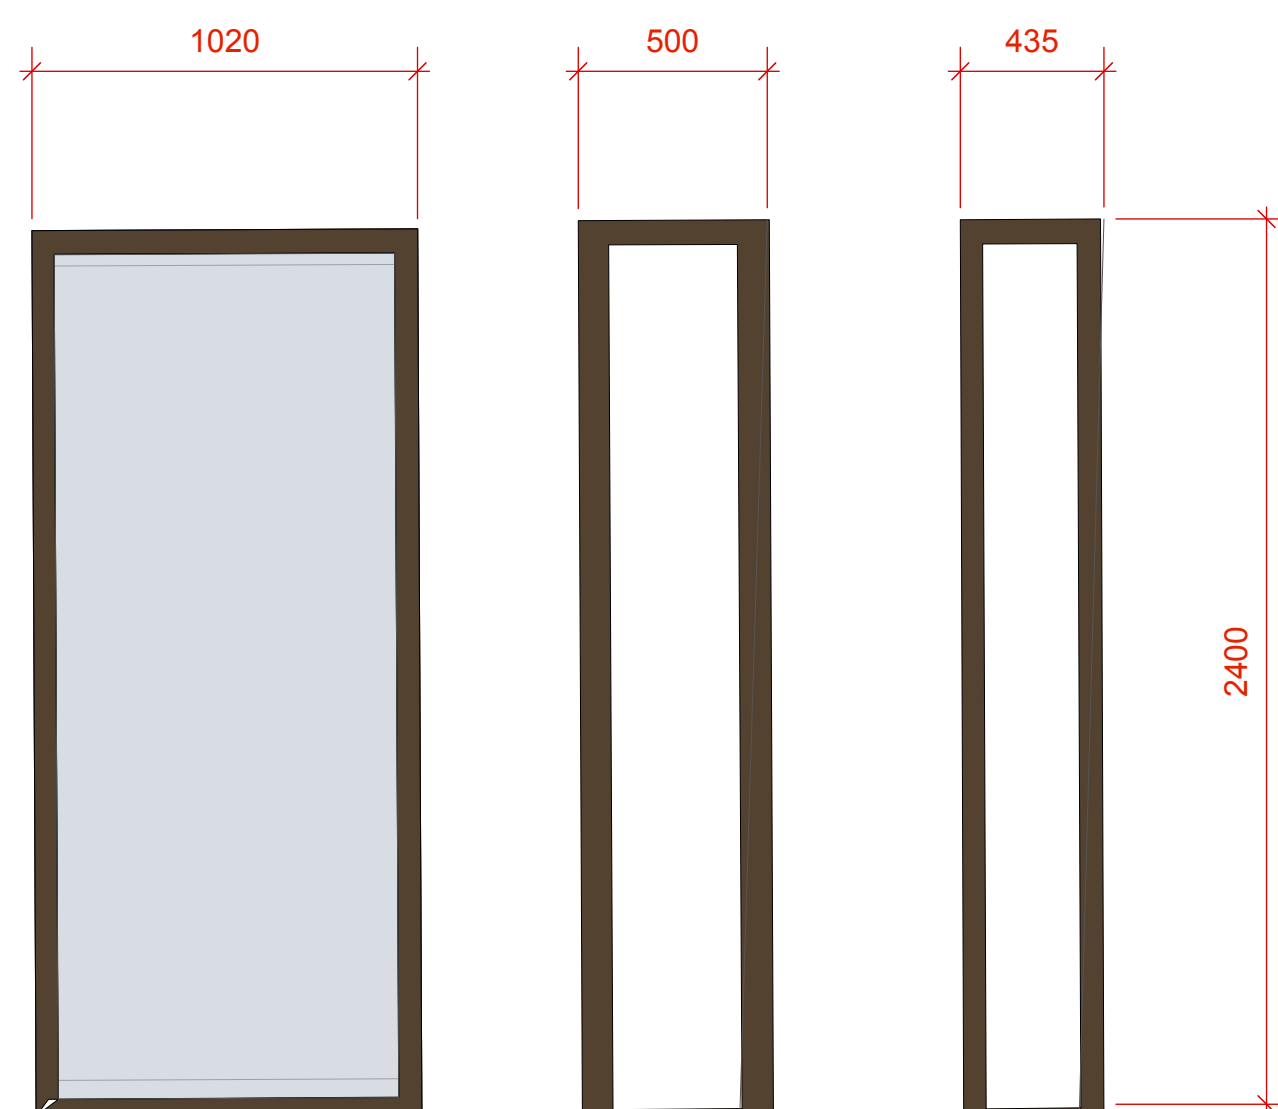

Glazed indent on South elevation
Glazed indents on North elevation

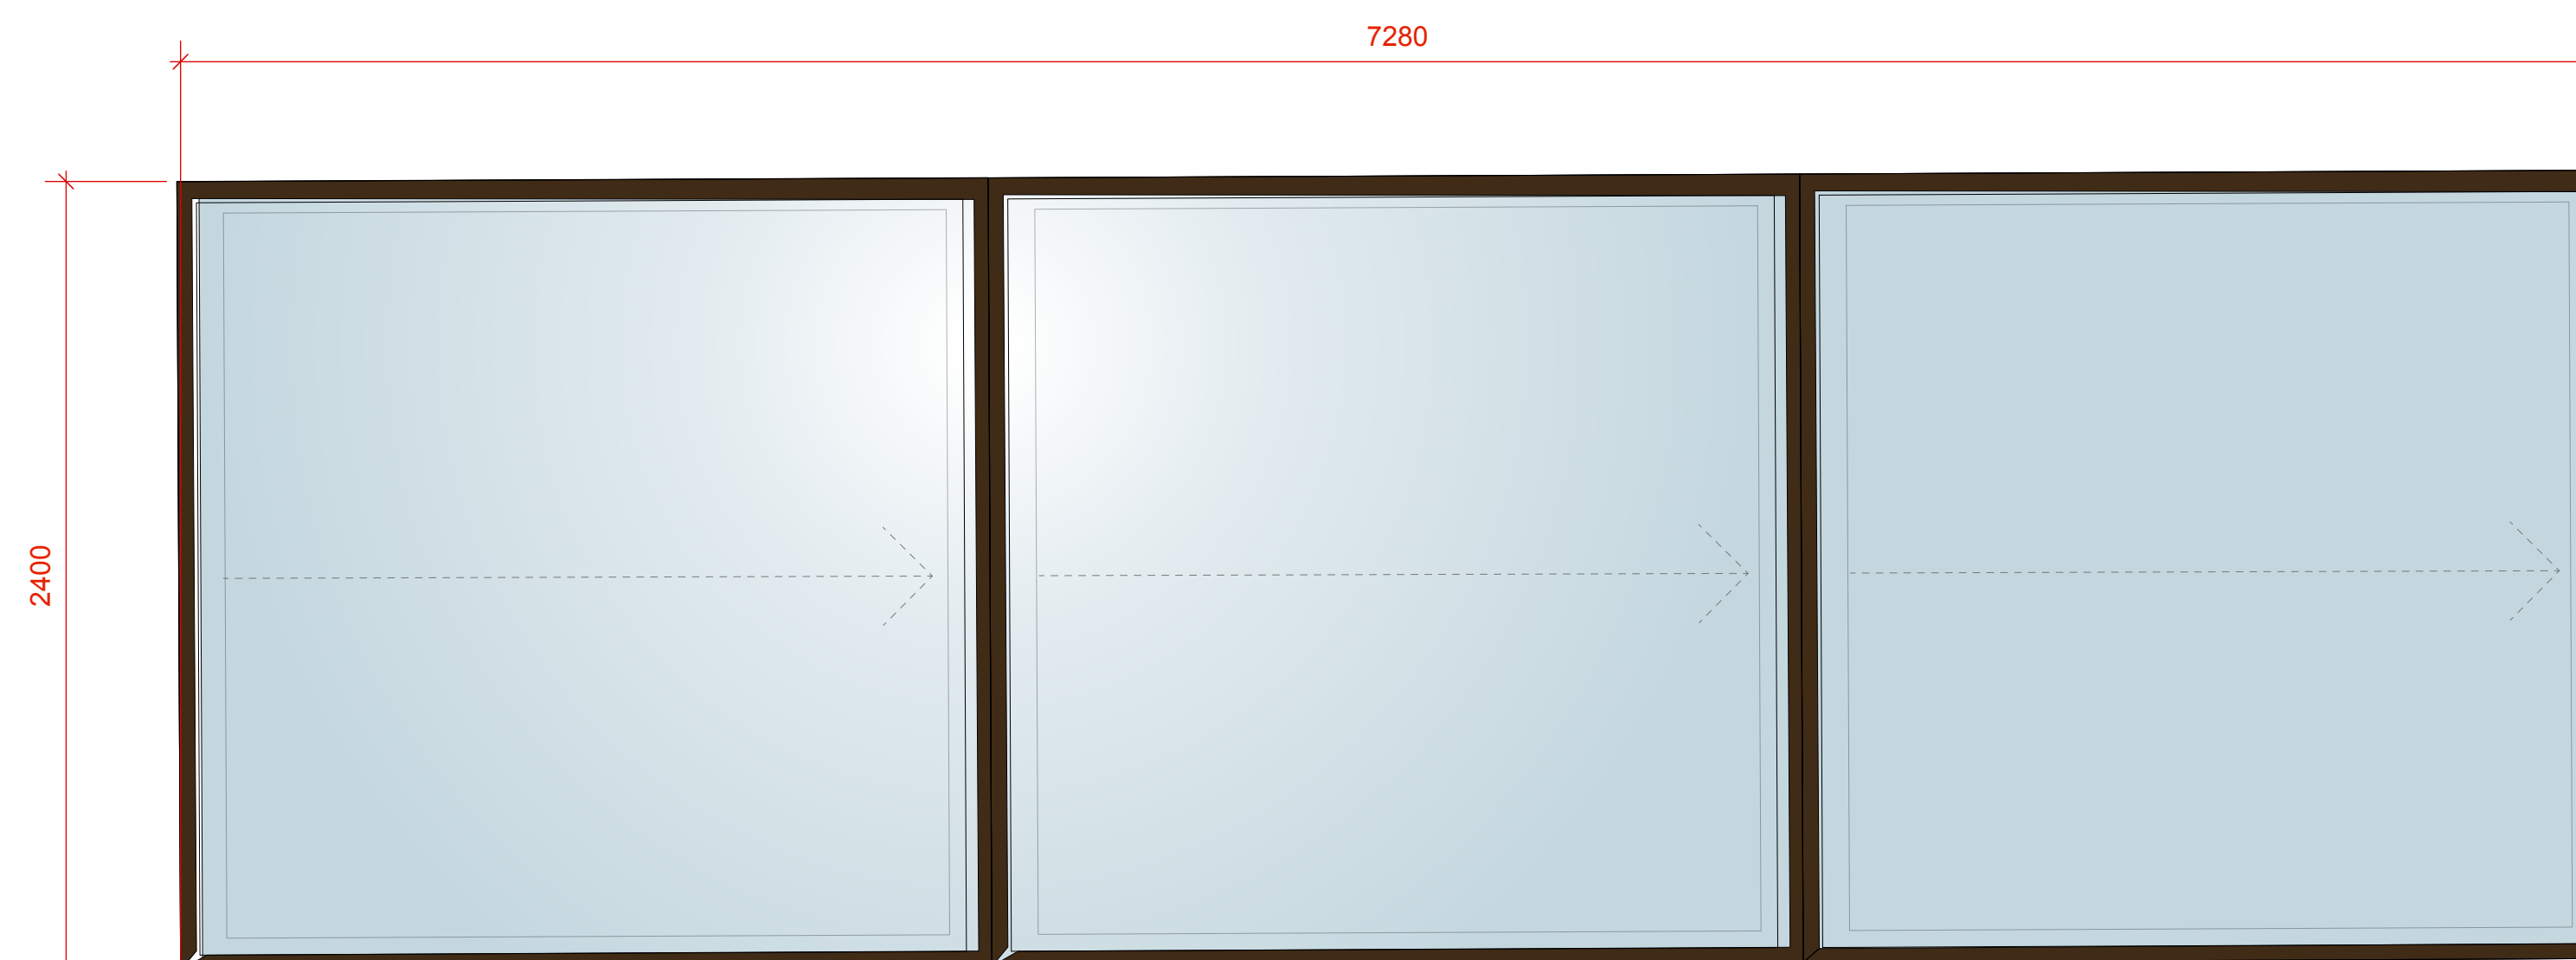

Glazing: Low-E glass with warm edge black
RAL 7016 anthracite grey matt

7 **Rationel Forma, Solarlux Cero III**
Scale: 1:20

Rev	Date	Revision	Drawn By
P02	Oct 2023	Amendment to scope of work	SP



Inkpen Downie Architecture & Design Ltd
2 Balkerne House • Balkerne Passage • Colchester • CO1 1PA
Tel 01206 577 244 • Fax 01206 563 377
arch@inkpendownie.co.uk • www.inkpendownie.co.uk

Drawing Status
DISCHARGE OF CONDITIONS

Project
St Martins, Gaston Street
Alterations and Extension

Client
Mr & Mrs Kitching

Cad File Scale Drawn By / Date Checked By / Date
2038-IDA 1:20@A1 JC/12/22 JC/12/22

Title
Proposed
Window Schedule

Drawing No. Rev No.
2038-IDA-XX-ZZ-DR-A-0203 SO-P03

Copyright reserved by Inkpen Downie Architecture & Design. This drawing shall not be reproduced or used without prior permission of the partnership.