

12

11

10

9

8

7

6

5


4

3


2

1

THE INFORMATION CONTAINED HEREIN CONSTITUTES PROPRIETARY CONFIDENTIAL AND TRADE SECRET INFORMATION OF OCEAN HYDRAULIC'S LIMITED AND IS TO BE ACCEPTED SUBJECT TO THAT UNDERSTANDING. THIS DRAWING MUST BE KEPT CONFIDENTIAL AND REMAINS THE PROPERTY OF OCEAN HYDRAULIC'S LIMITED AND MAY NOT BE LOANED, COPIED, EXHIBITED OR DISCLOSED TO THIRD PARTIES OR USED FOR ANY OTHER PURPOSE OTHER THAN THAT FOR WHICH IT IS SUPPLIED WITHOUT PRIOR WRITTEN AUTHORITY FROM OCEAN HYDRAULIC'S LIMITED

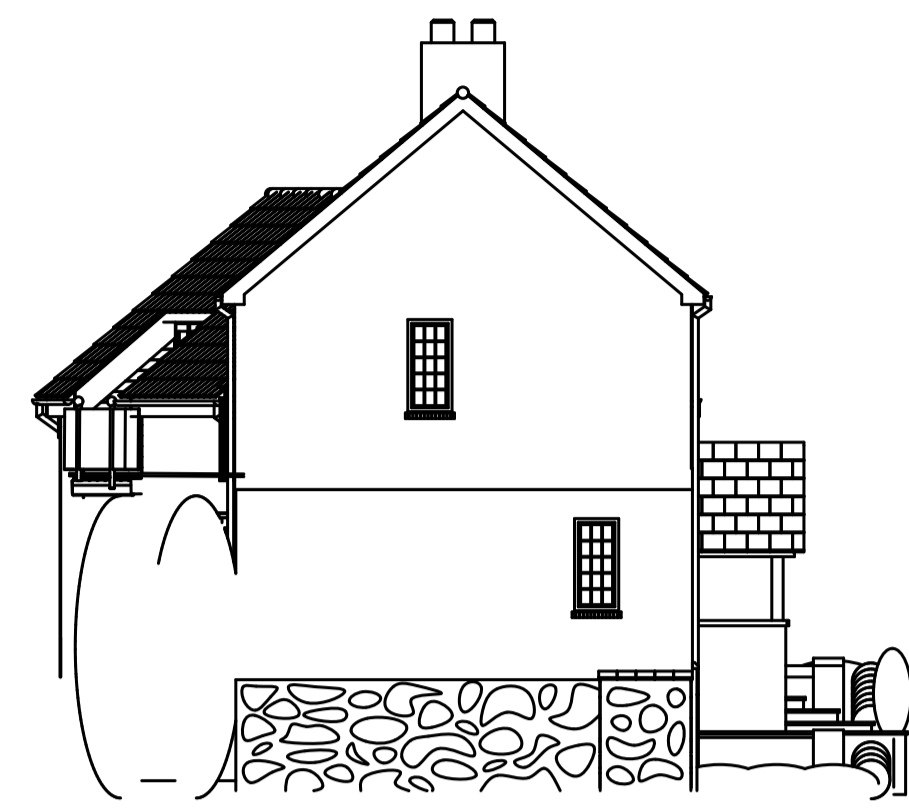


NORTH WEST ELEVATION
(Existing - End Elevation)

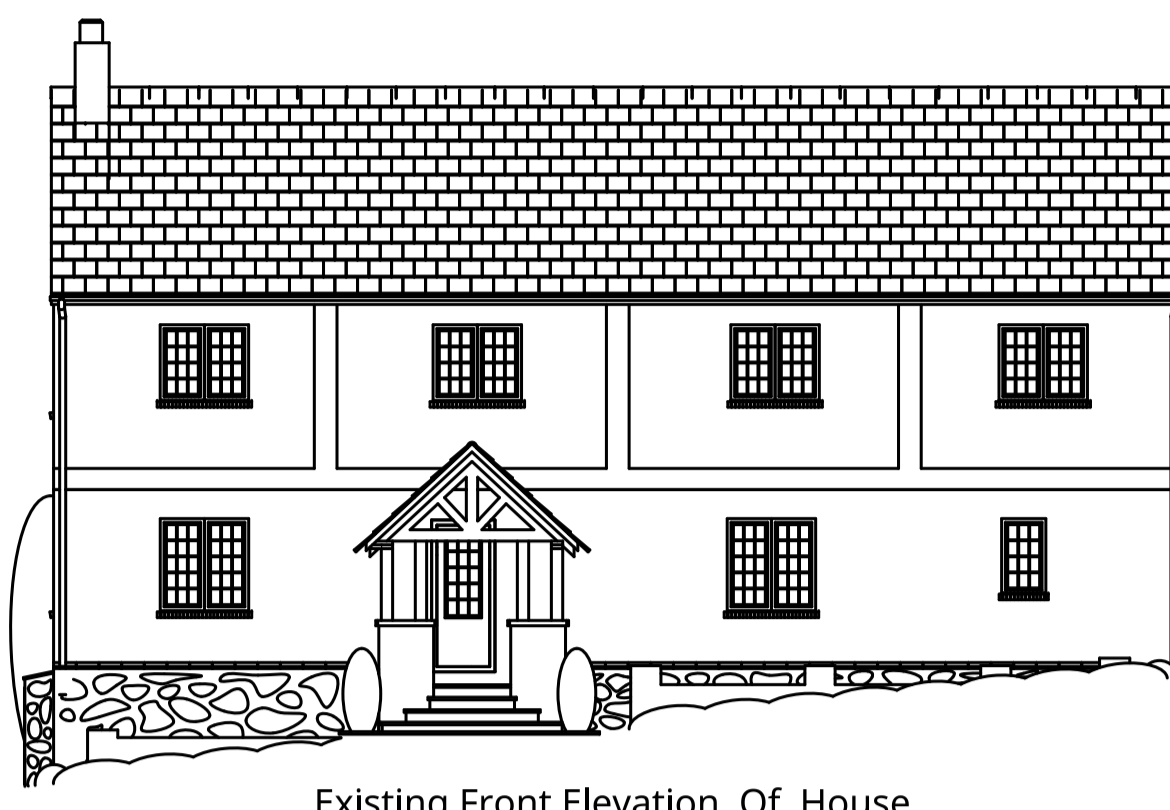

Existing Front Elevation Of House

SOUTH WEST ELEVATION

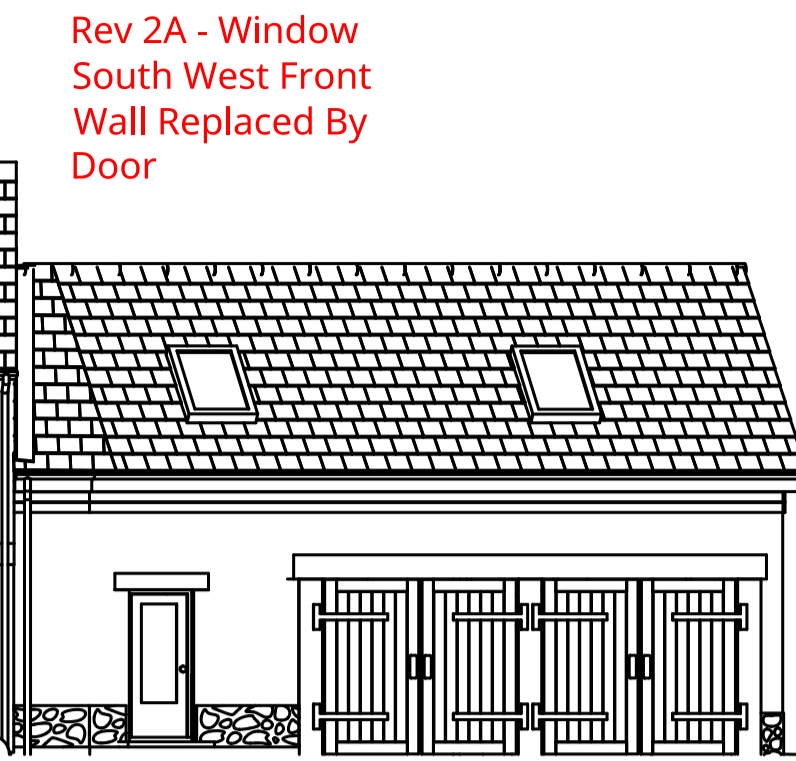

Proposed - Double Garage
(Enclosed Frontage - Split Barn Doors)

Rev 2A - Window
South West Front
Wall Replaced By
Door




Proposed - End Elevation
SOUTH EAST ELEVATION



Proposed - Back Elevation
Existing Gas Bottle Shelter
To Be Removed & Cooker
Changed To All Electric

Rev 2A - Window Moved From South East
Gable Wall To North West Back Garden Wall

NORTH WEST ELEVATION

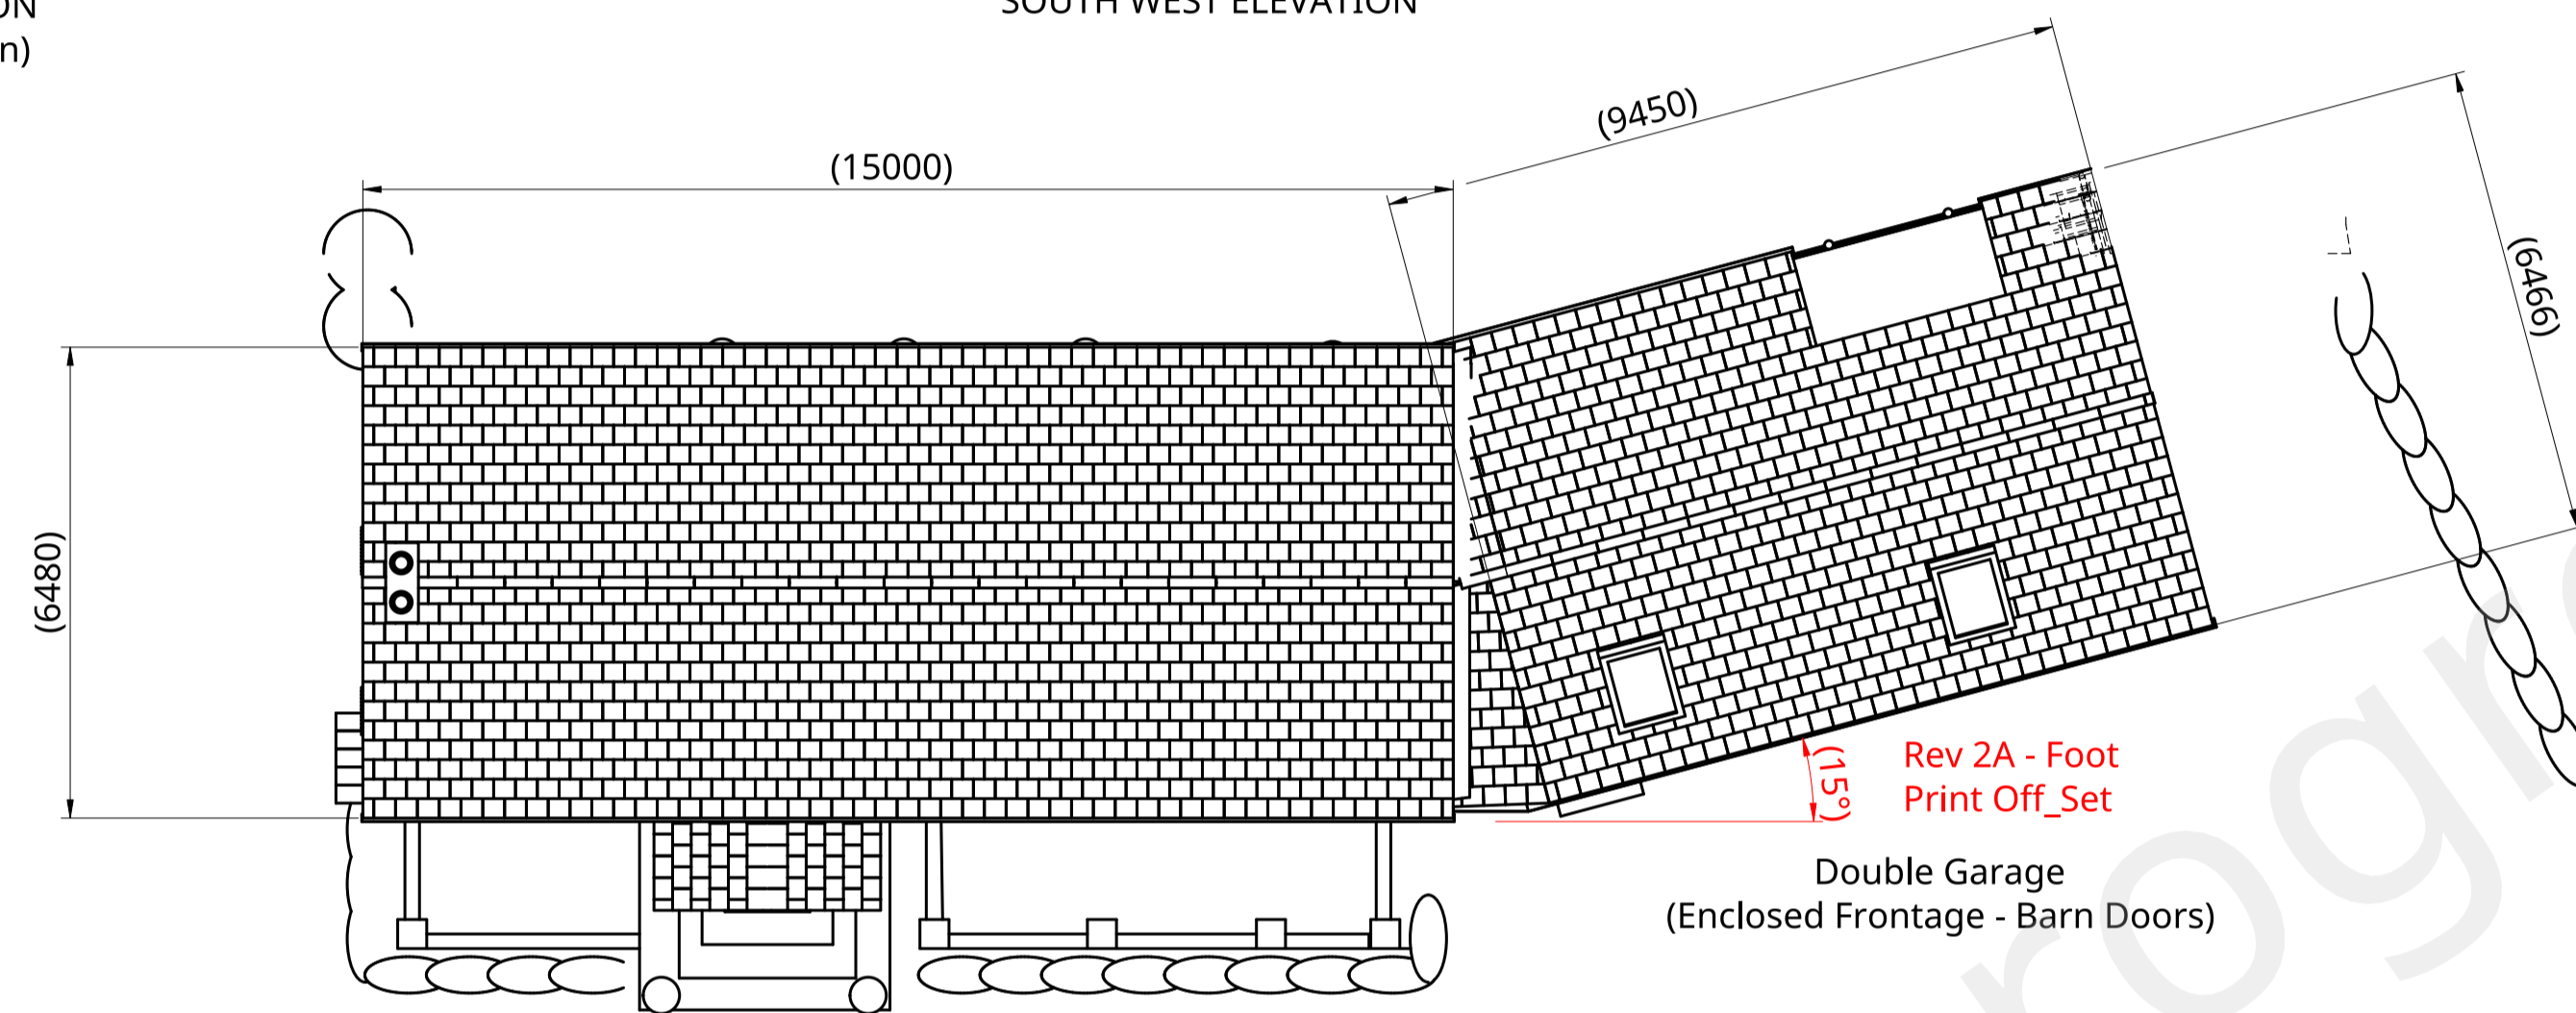

Existing House

Proposed Extension

Rev 2A - Foot
Print Off_Set
Double Garage
(Enclosed Frontage - Barn Doors)

PLAN VIEW
(Double Garage Extension With Room In Roof)



ASPECT - Arrow B
ARTIST IMPRESSION'S OF PROPOSED EXTENSION IN SITU WITH EXISTING HOUSE
Part Rendered/Part Timber/Stone Clad (TBA) With Oak Timber Frontage & Tiled Roof.




ASPECT - Arrow A



PHOTOGRAPH - EXISTING HOUSE
ASPECT - Arrow A



PHOTOGRAPH - EXISTING HOUSE
ASPECT - Arrow B

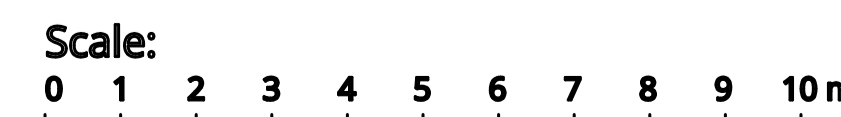

| | | | |
|---|-----------------|-----------|------------|
| UNLESS OTHERWISE SPECIFIED, DIMENSIONS ARE IN MILLIMETERS | NAME | SIGNATURE | DATE |
| ANGULAR = ± ° | STEPHEN CUDDIHY | | 2024-03-21 |
| SURFACE FINISH 1:5 um Ra (63µ" CLA) | CHECKED | | |
| DO NOT SCALE DRAWING | APPROVED | | |
| BREAK ALL SHARP EDGES AND REMOVE BURRS | | | |
| FIRST ANGLE PROJECTION | MATERIAL | FINISH | |
| | As Stated | As Stated | |

PROPOSED EXTENSION

TITLE
WYLD COURT MILL - EX13 5TZ
(Double Garage Extension With Room
In Roof - 15° Foot Print Off_Set)

SIZE A1 DWG NO. CUDD 2017-002 REV 2A
SCALE 1:100 SHEET 1 of 1

12

11

10

9

8

7

6

5

4

3

2

1