




PROPOSAL SUBJECT TO:
 SITE SURVEY;
 STATUTORY APPROVALS;
 DESIGN DEVELOPMENT.

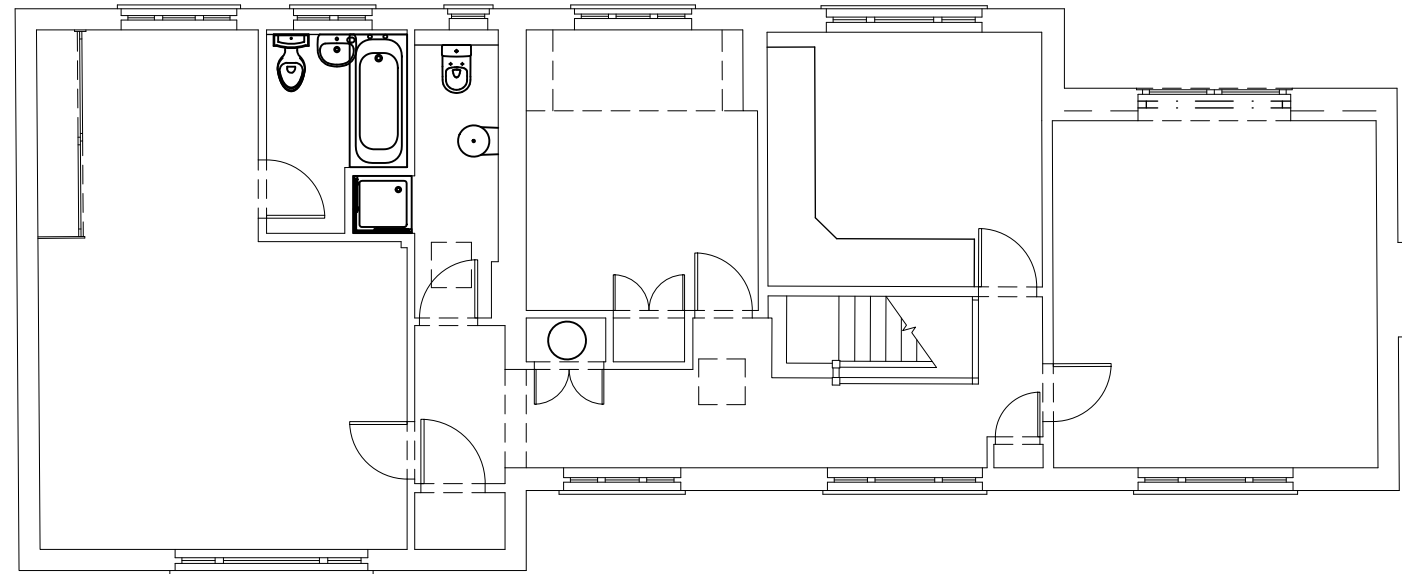

FIRST FLOOR PLAN- EXISTING

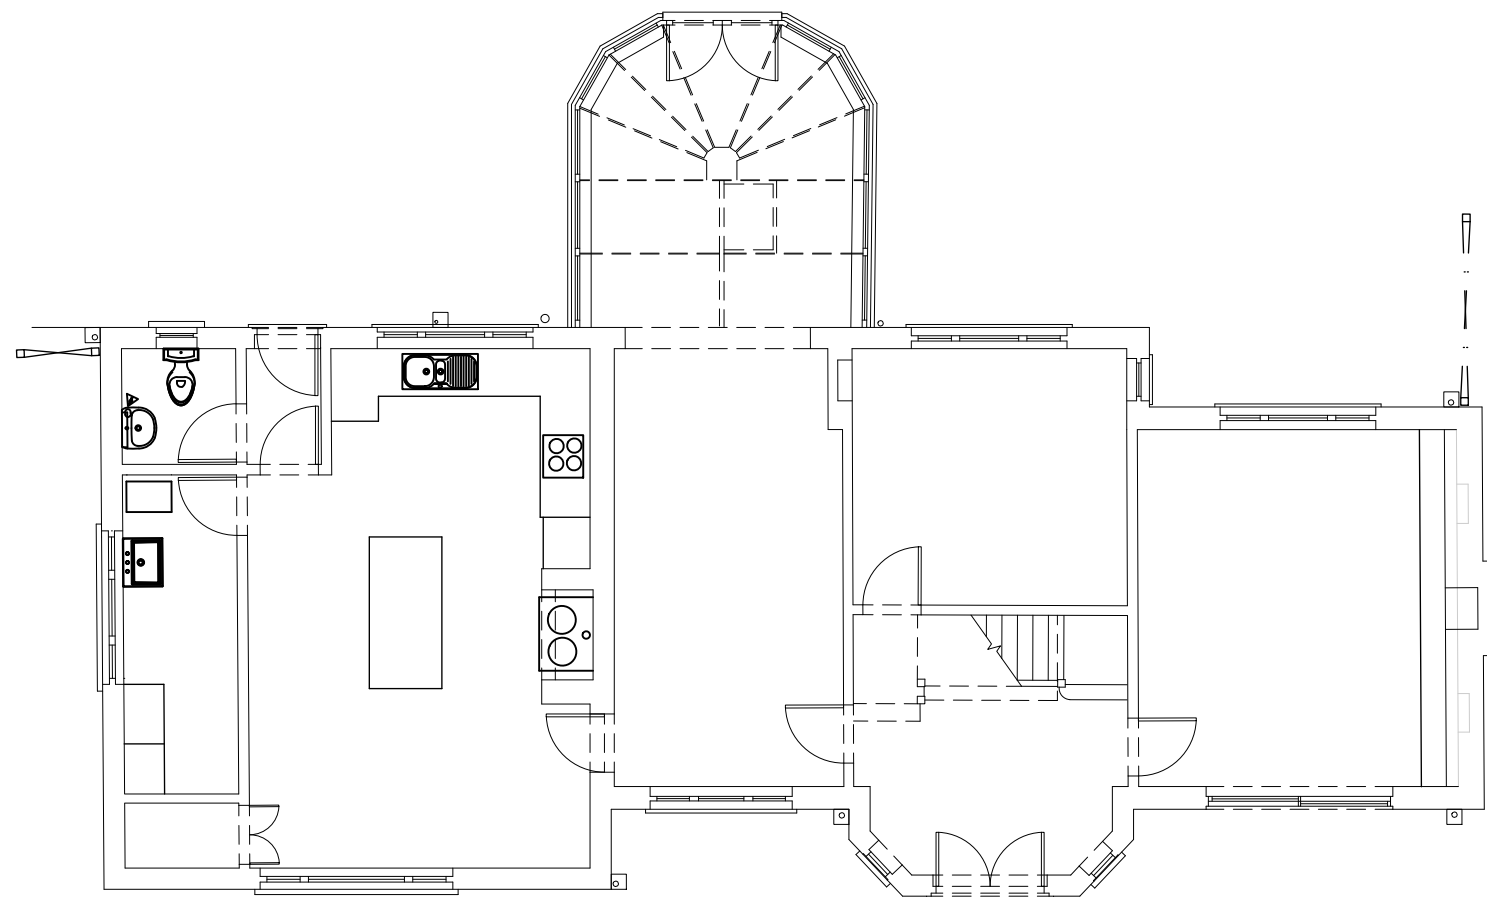

GROUND FLOOR PLAN- EXISTING

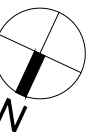

PLANNING

Project Title
 Clevedon Road
 Flax Bourton
 Drawing Title
 Existing Floor Plans

Date Description Drawn Checked Rev.

**ANGUS MEEK
 ARCHITECTS**

Date
 March 2024
 Drawn
 AB
 Checked
 PW

Cedar Yard, 290A Gloucester Road, Bristol, BS7 8PD
 T 0117 942 82 86 E architecture@angusmeek.co.uk

Scale
 1:100@A3

Project No. Drawing No. Rev.
 2809 E200 /

Not to be reproduced in part or whole, without consent. Any discrepancies to be reported to the architect. Contractors to verify all dimensions and sizes on site.