



01 FRONT ELEVATION & SECTION A'  
AS EXISTING

**Notes**  
Existing windows as labelled on front and rear elevation drawings, are to be replaced with like-for-like double glazed units.

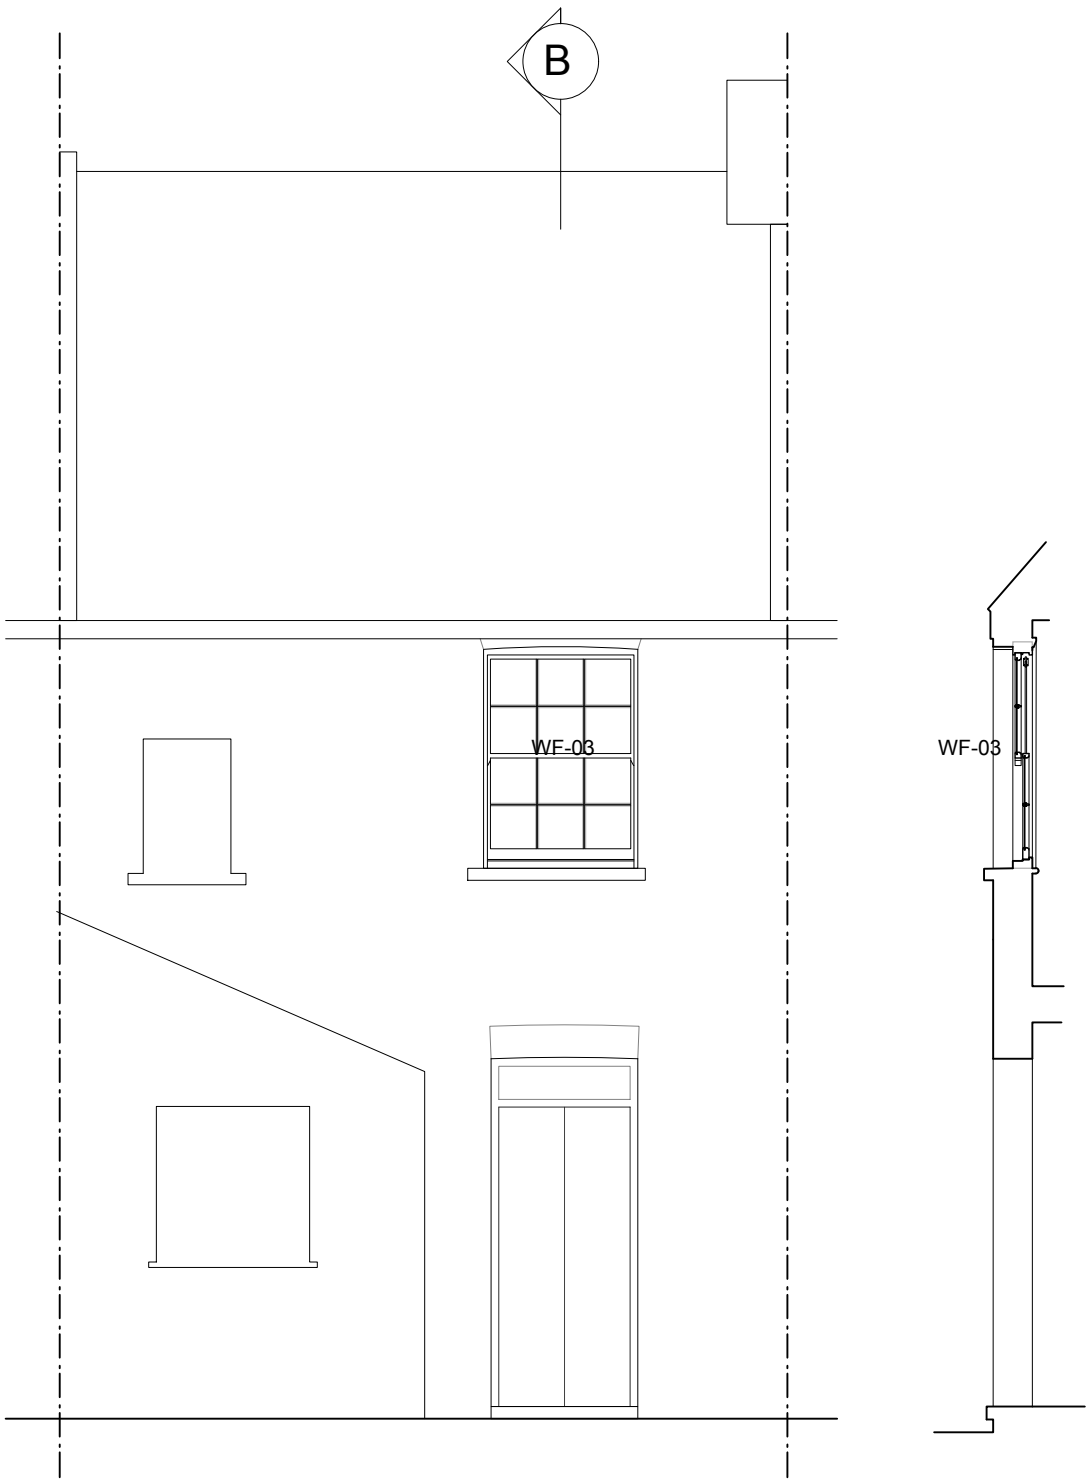

02 REAR ELEVATION & SECTION B'  
AS EXISTING

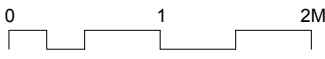


51 RANDALL PLACE, LONDON, SE10 9LA

Dwg No. 89\_05\_001 - FRONT & REAR ELEVATIONS AS EXISTING  
SCALE: 1:50 @ A3  
MARCH 2024

**FOR PLANNING**


George Hodgson A R B  
Flat 31 Rye Court, 214 Peckham Rye, London SE22 0LT  
Email: g.hodgson@live.co.uk Tel: 07515761891

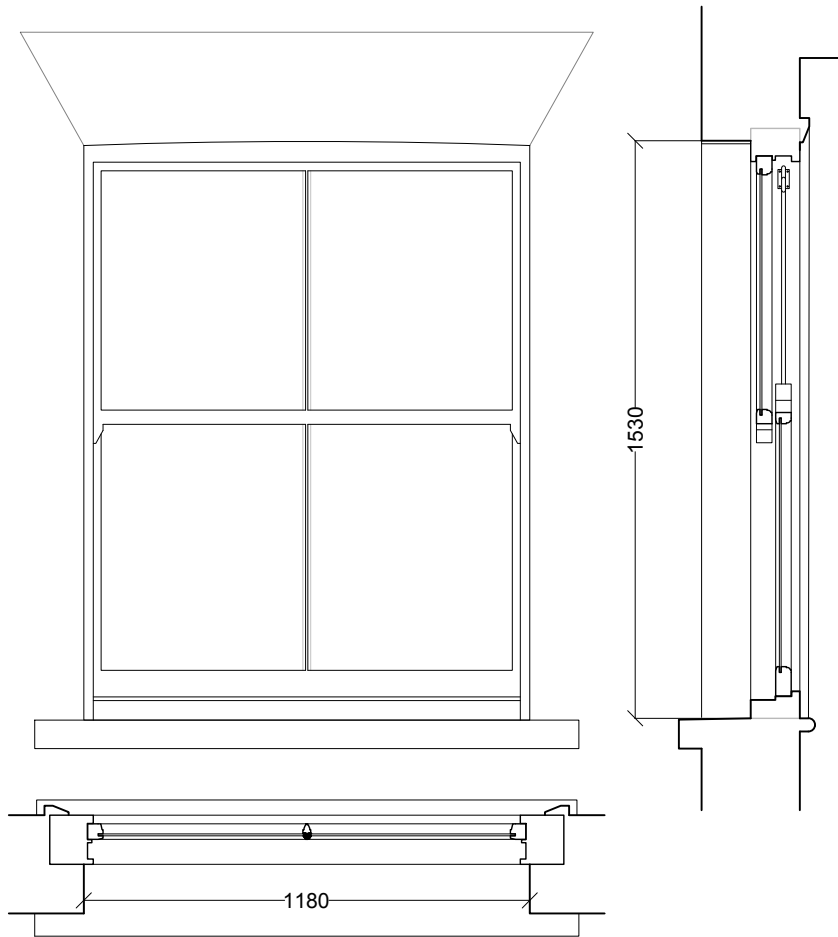


01 GROUND FLOOR FRONT WINDOW WG-01  
AS EXISTING



02 FIRST FLOOR FRONT WINDOWS WF-01 & WF-02  
AS EXISTING

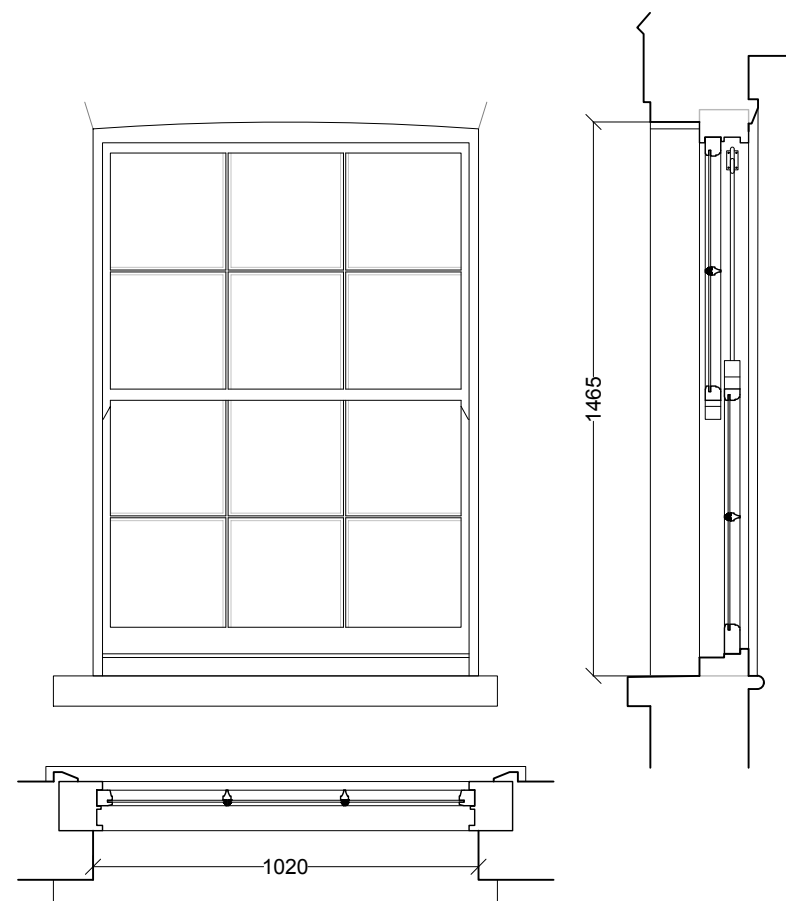

03 FIRST FLOOR REAR WINDOW WF-03  
AS EXISTING

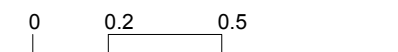

51 RANDALL PLACE,  
LONDON, SE10 9LA

Dwg No. 80\_06\_001 WINDOWS AS EXISTING  
SCALE: 1:20@A3

MARCH 2024

**FOR PLANNING**

George Hodgson A R B  
Flat 31 Rye Court, 214 Peckham Rye, London, SE22 0LT  
Email: g.hodgson@live.co.uk Tel: 07515761891