



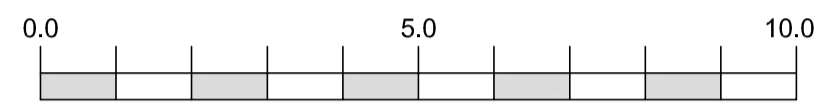

FRONT ELEVATION




SIDE ELEVATION

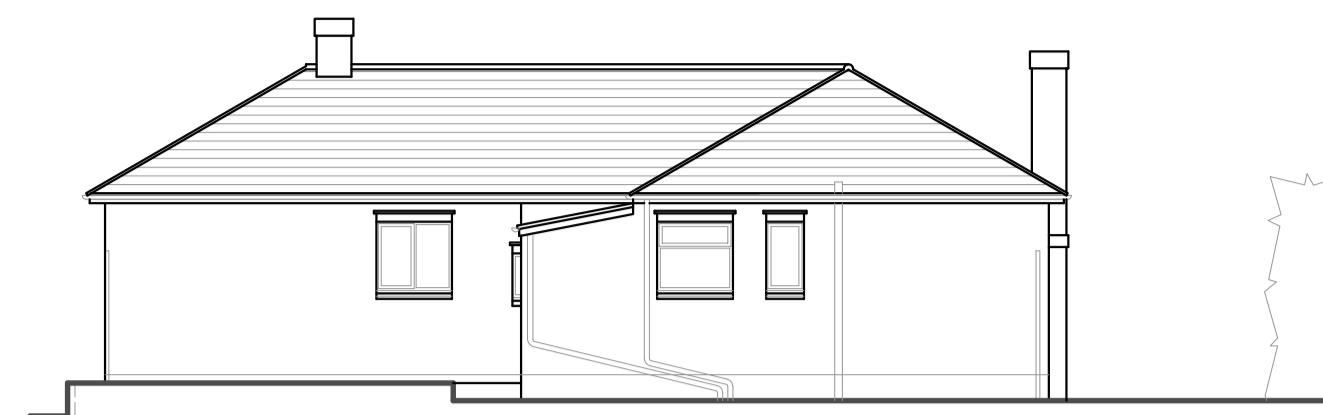



REAR ELEVATION



SIDE ELEVATION

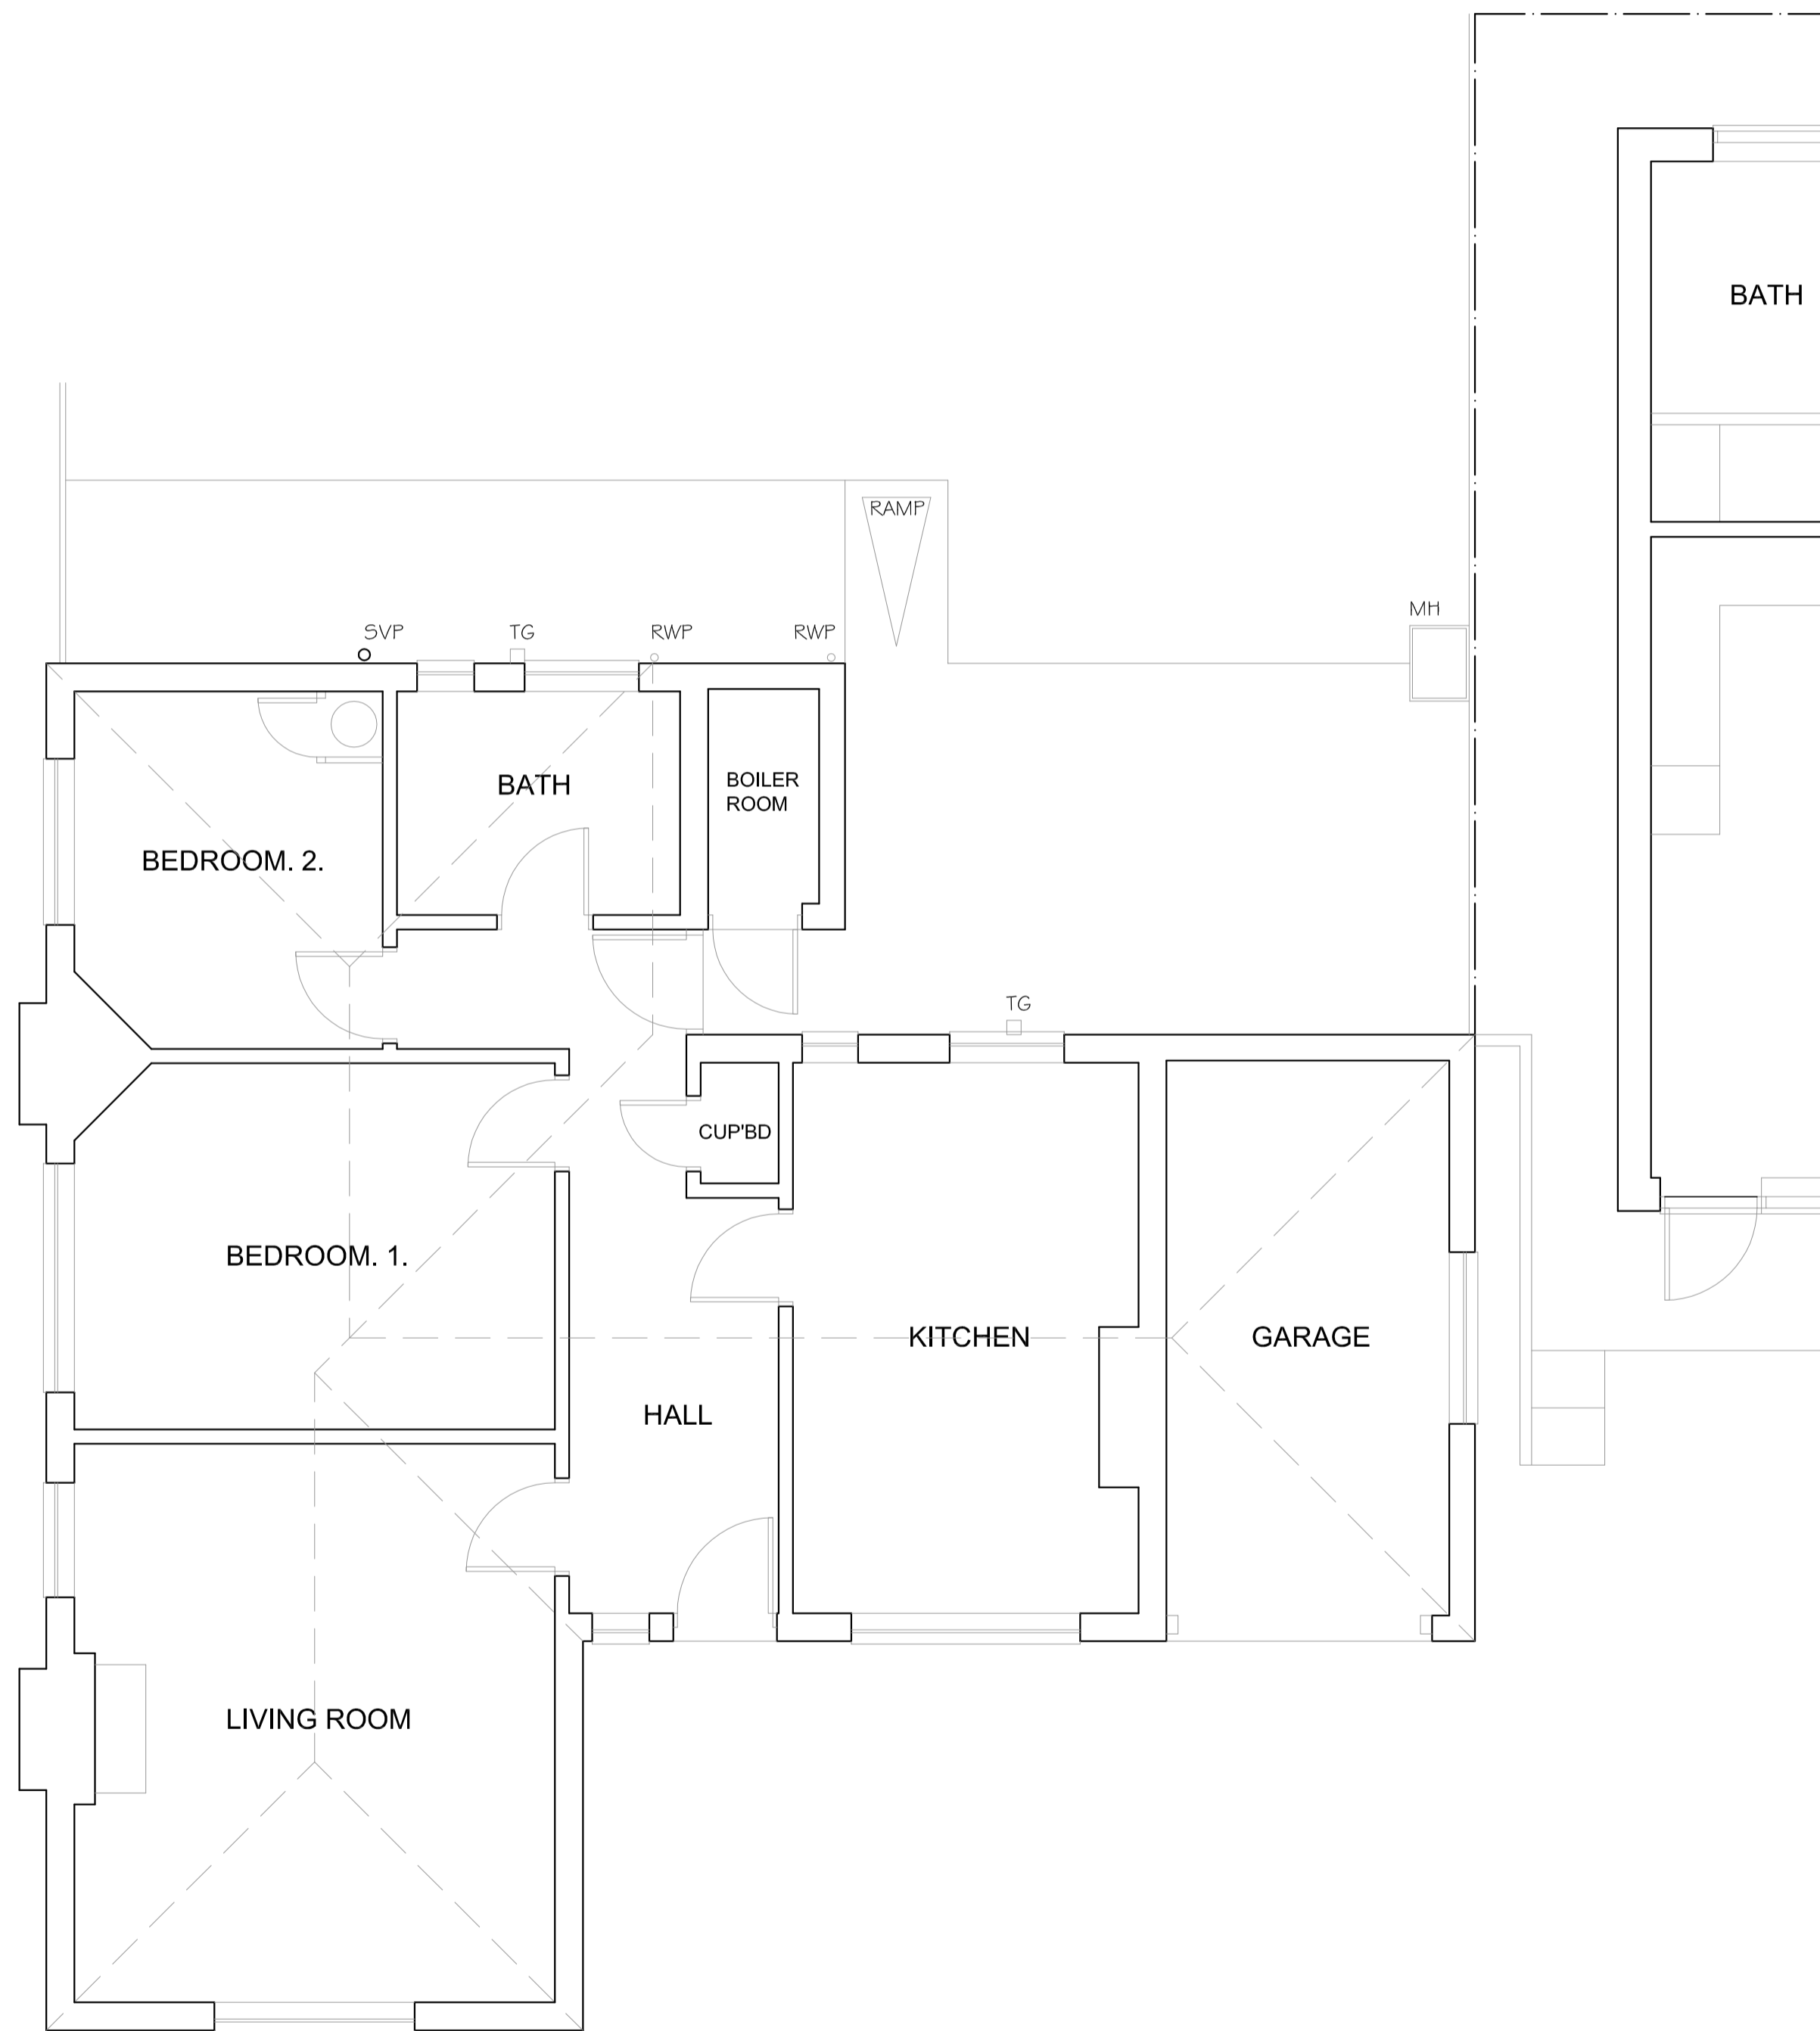

GROUND FLOOR PLAN

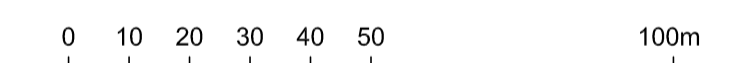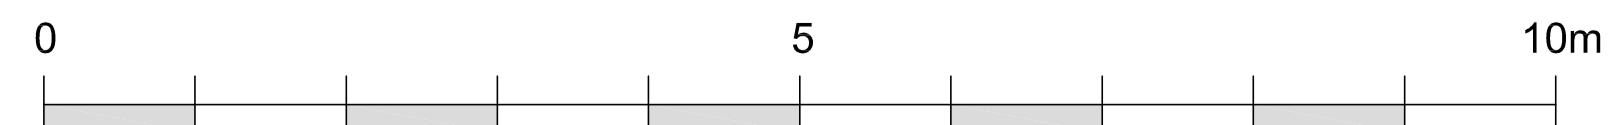

LOCATION PLAN



CDM REGULATIONS 2015

The Clients attention is drawn to the Construction Design and Management (CDM) Regulations 2015 and their responsibilities of appointing a Principal Designer. Nothing in the appointment of Building Design Services or provision of drawings shall be deemed to create any appointment as or obligations to the role of Duty Holder pursuant to Regulation 7 of the CDM Regulations 2015.

PROJECT TITLE: PROPOSED ALTERATIONS
 SITE LOCATION: 'NORTON CROFT', WOLVERTON ROAD, NORTON LINDSEY, WARWICK
 DRAWING TITLE: FLOOR PLANS : ELEVATIONS - EXISTING

REVISIONS :	CLIENT:
DATE : JUNE 2022	Mrs. S. Pike
SCALES on A1 : 1 : 50 1 : 100 1 : 1250	DRAWING No. 276 - 03

Figured dimensions must be taken in preference to scaled dimensions. Contractors must verify all dimensions on site before commencement of work.

BUILDING DESIGN SERVICES ©
 planning & architectural design

3 Garway Close, Leamington spa, Warwickshire, CV32 6LH
 Tel: Home 01926 336557
 Mobile 07778 005123