

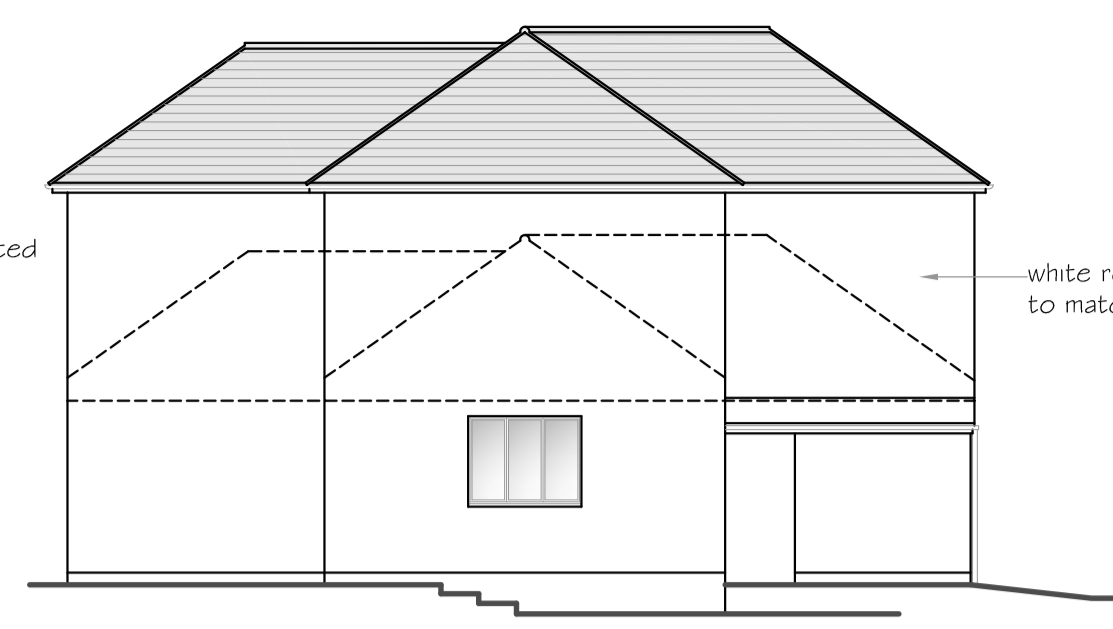



FRONT ELEVATION

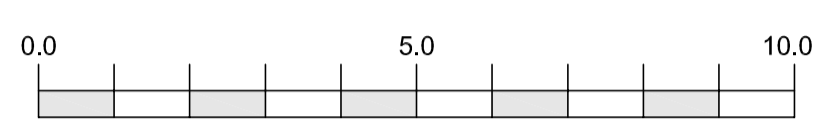

SIDE ELEVATION

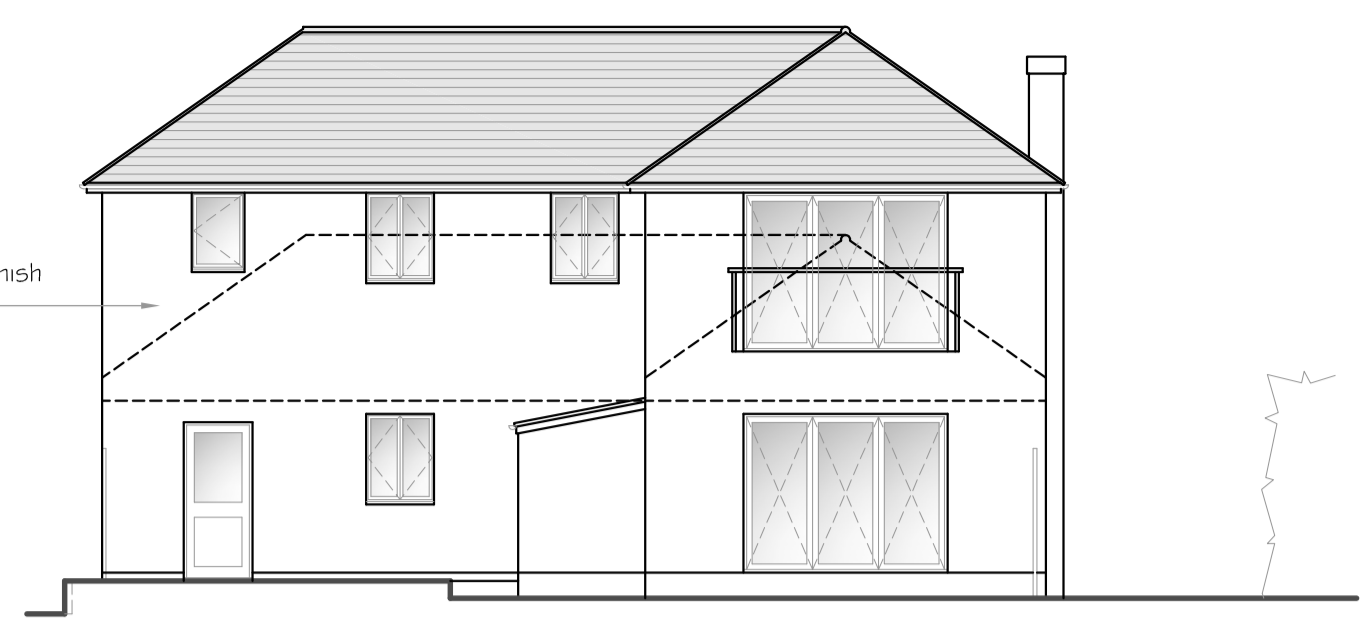



REAR ELEVATION

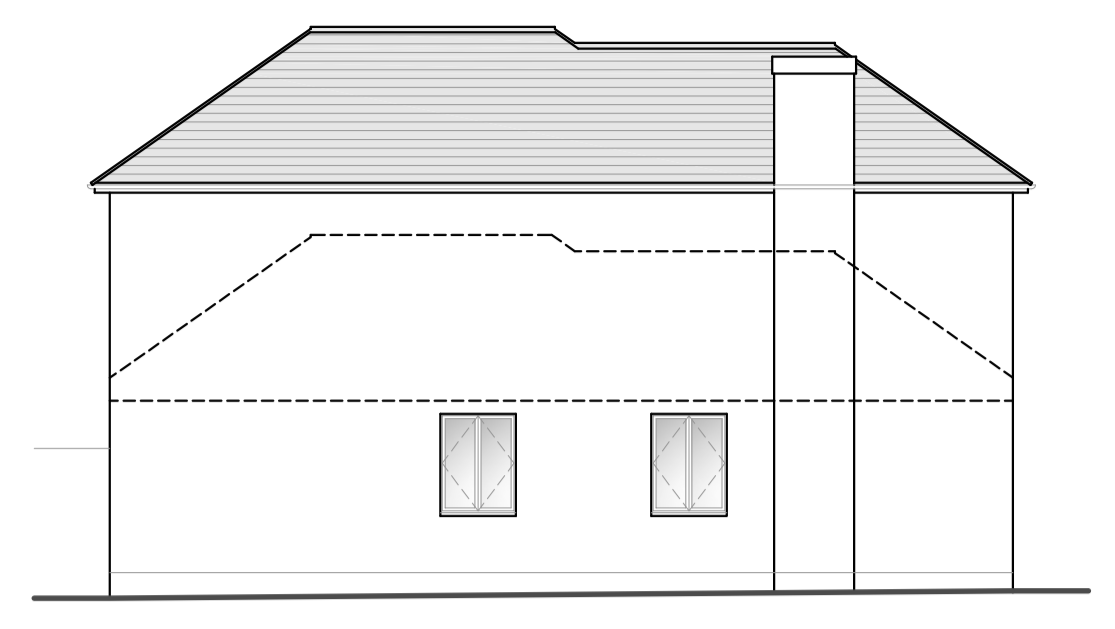

SIDE ELEVATION




GROUND FLOOR PLAN

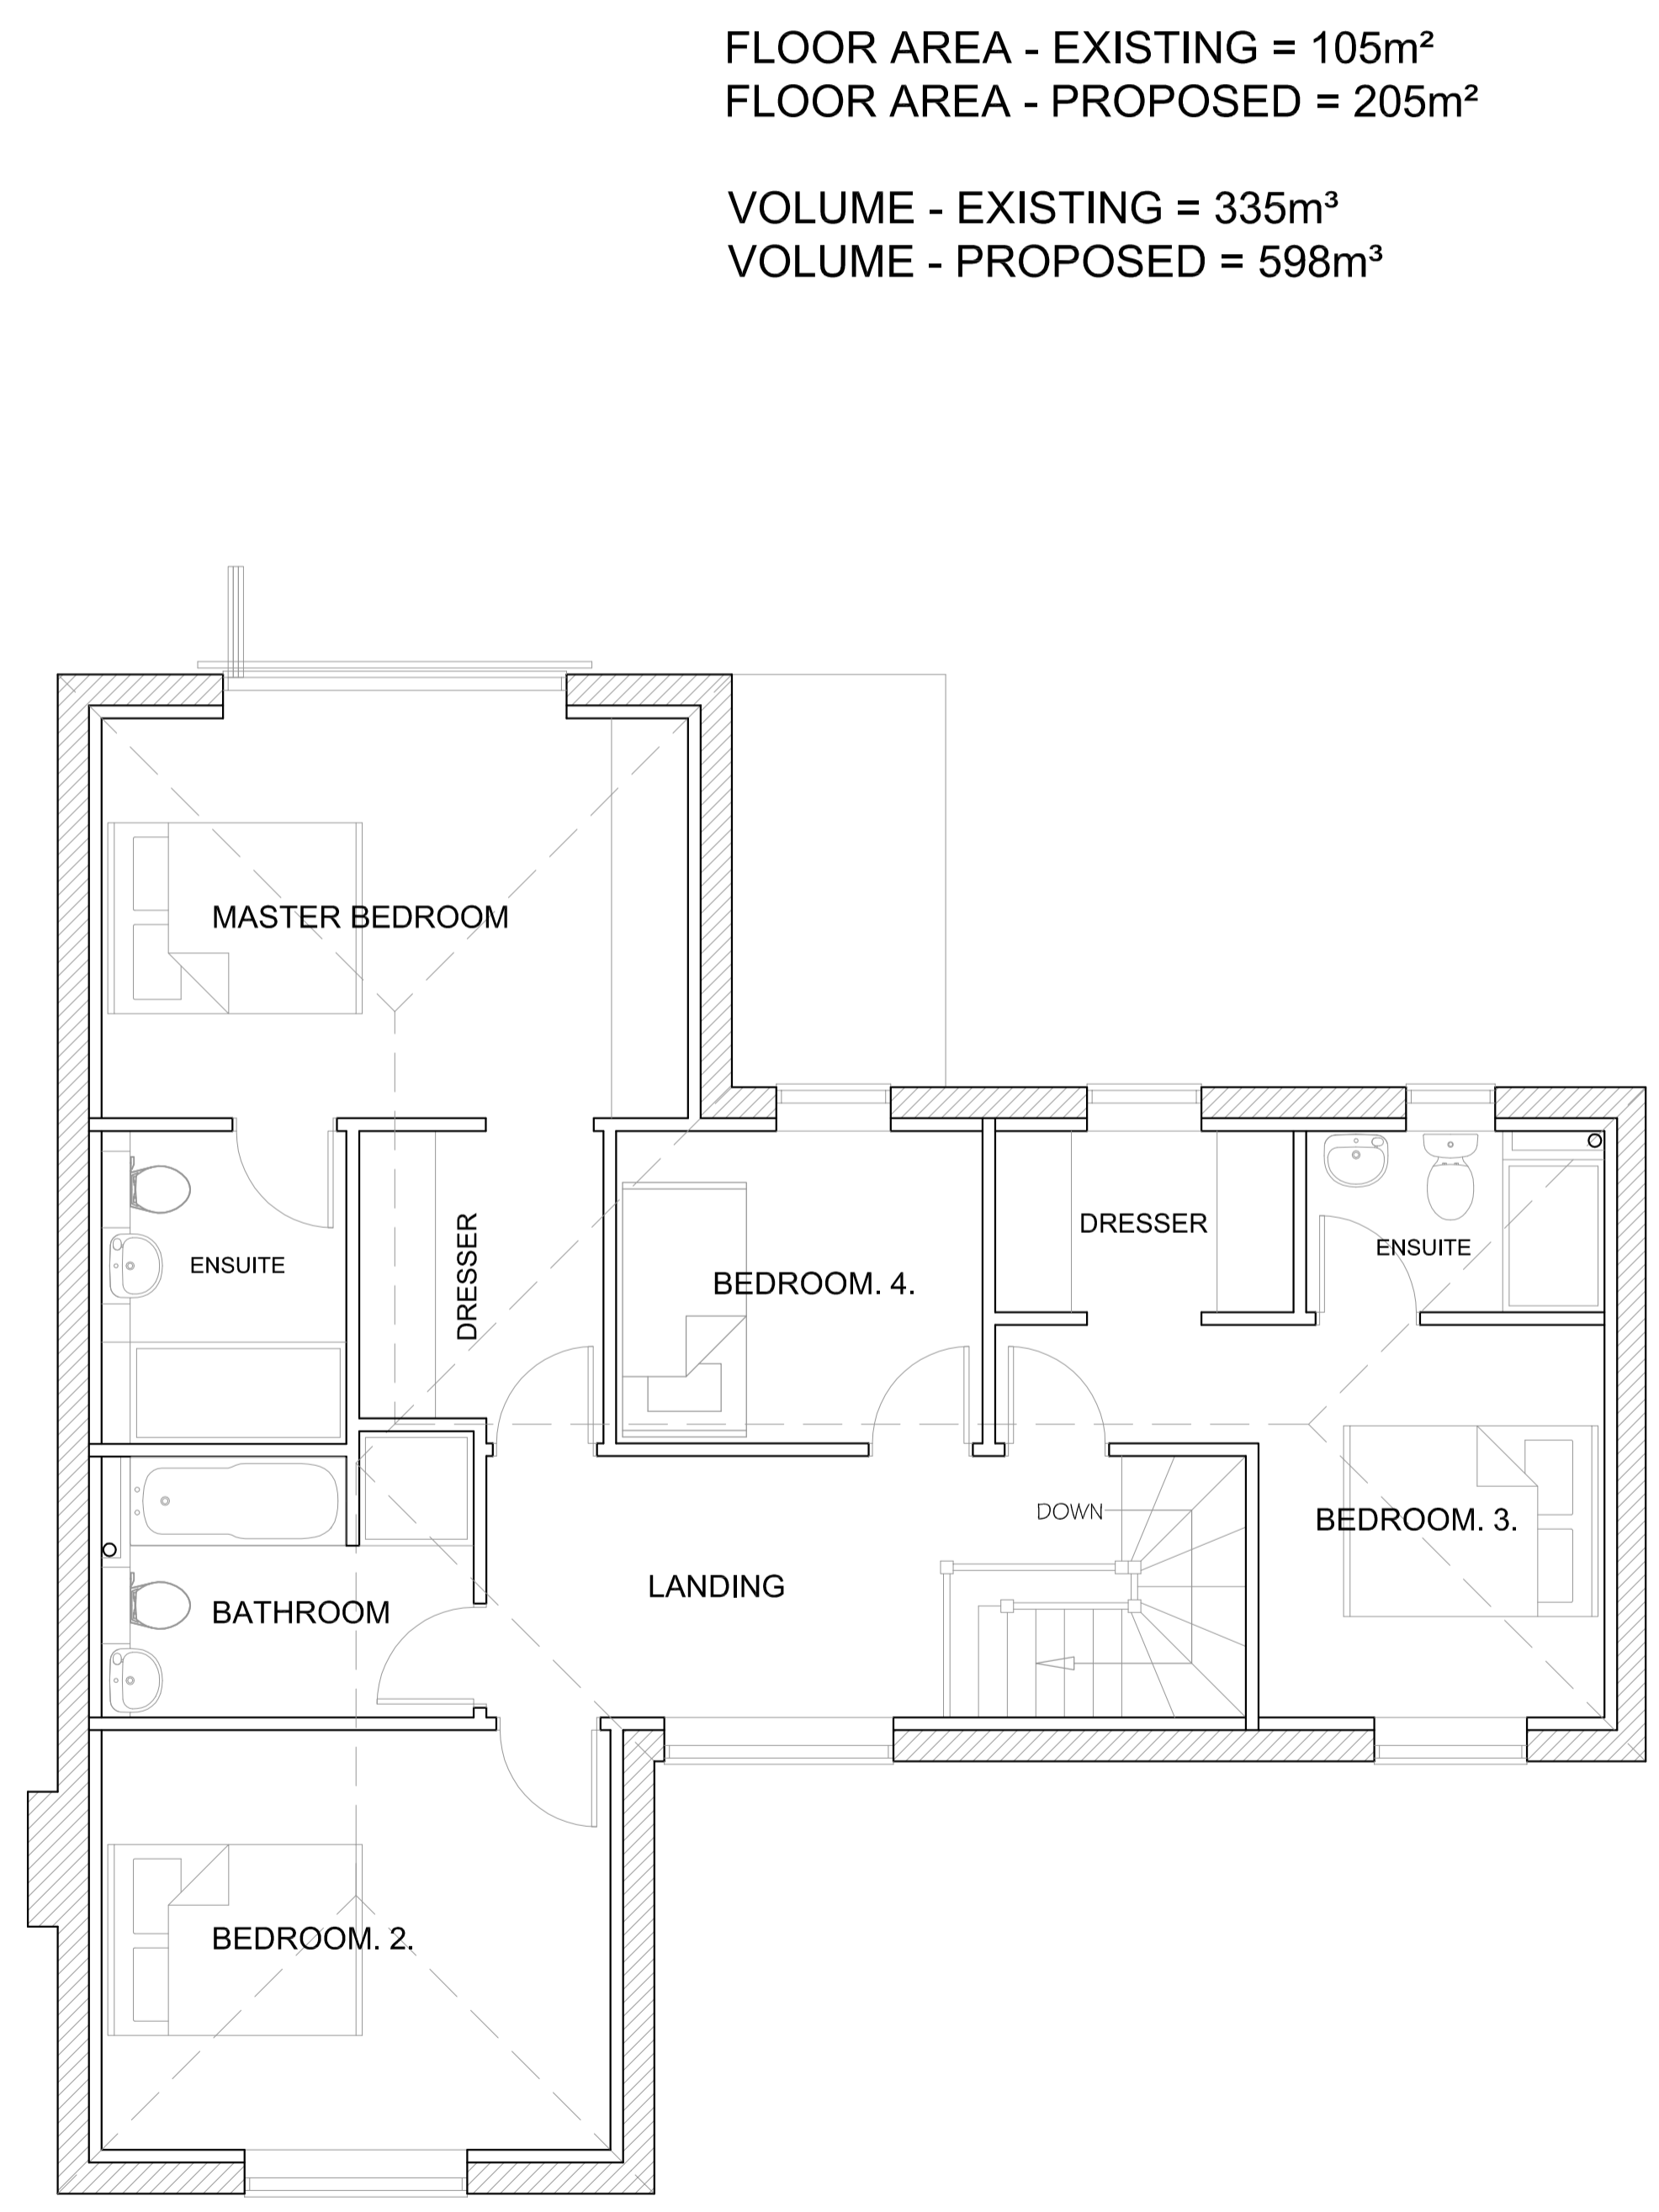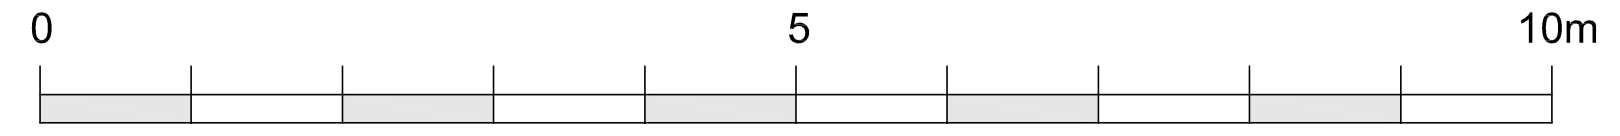

FIRST FLOOR PLAN

FLOOR AREA - EXISTING = 105m²
 FLOOR AREA - PROPOSED = 205m²
 VOLUME - EXISTING = 335m³
 VOLUME - PROPOSED = 598m³

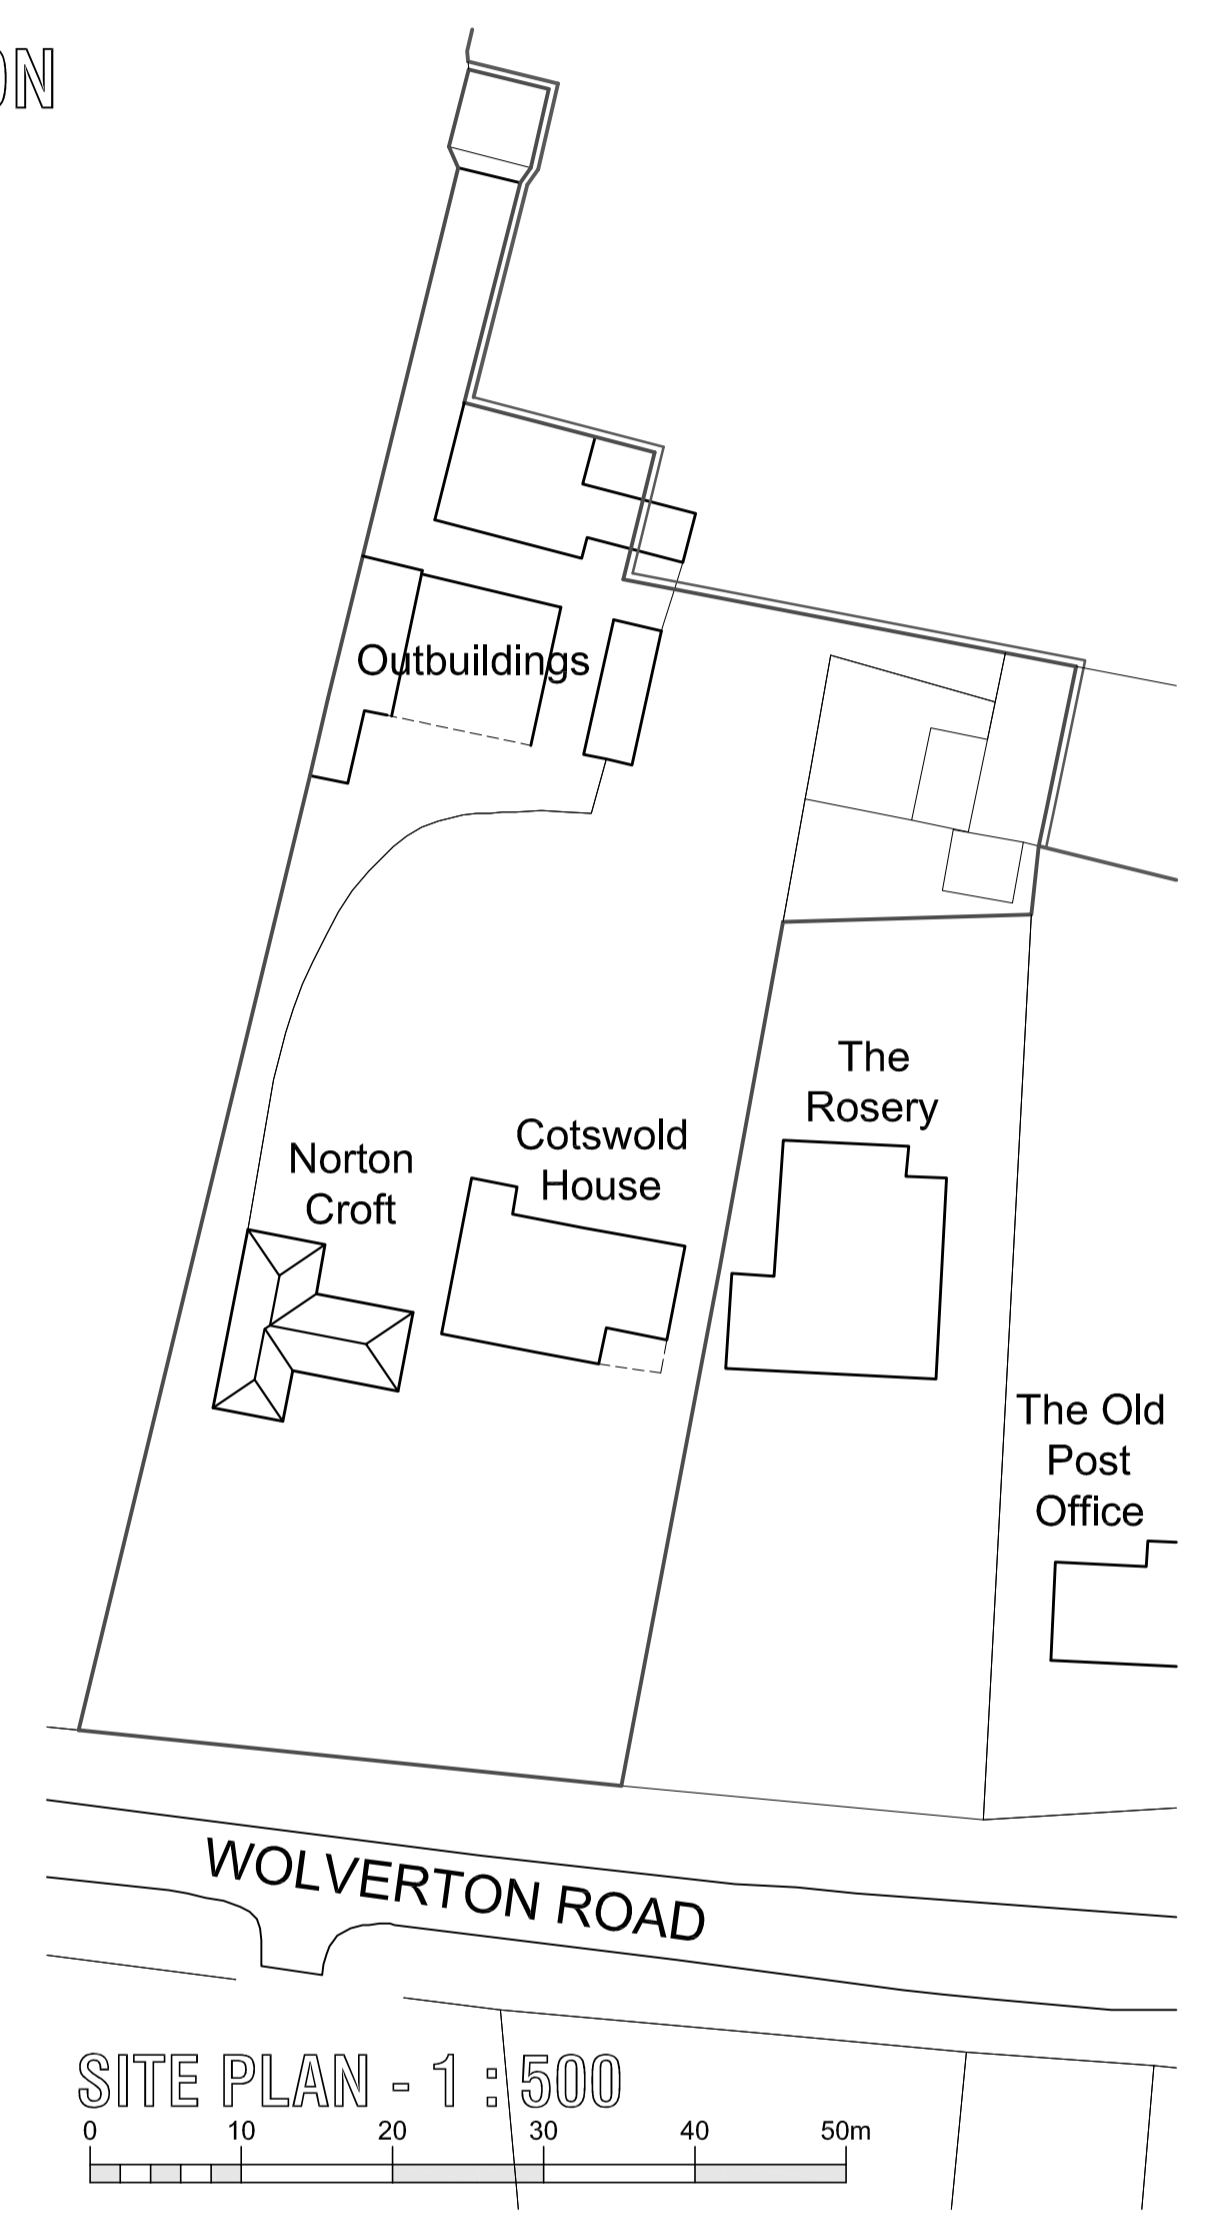

SITE PLAN - 1 : 500

CDM REGULATIONS 2015
 The Clients attention is drawn to the Construction Design and Management (CDM) Regulations 2015 and their responsibilities of appointing a Principal Designer. Nothing in the appointment of Building Design Services or provision of drawings shall be deemed to create any appointment as or obligations to the role of Duty Holder pursuant to Regulation 7 of the CDM Regulations 2015.

PROJECT TITLE:	PROPOSED FIRST FLOOR EXTENSION		
SITE LOCATION:	'NORTON CROFT', WOLVERTON ROAD, NORTON LINDSEY, WARWICK		
DRAWING TITLE:	FLOOR PLANS : ELEVATIONS - PROPOSED		
REVISIONS :	CLIENT:	Mrs. S. Pike	
DATE : JUNE 2023			
SCALES on A1 : 1 : 50 1 : 100 1 : 500	DRAWING No.	276 - 15	

Figured dimensions must be taken in preference to scaled dimensions. Contractors must verify all dimensions on site before commencement of work.

BUILDING DESIGN SERVICES

BUILDING DESIGN SERVICES ©
 planning & architectural design
 3 Garway Close, Leamington spa, Warwickshire. CV32 6LH
 Tel: Home 01926 336557
 Mobile 07778 005123