




1 EXISTING SIDE ELEVATION 1:100

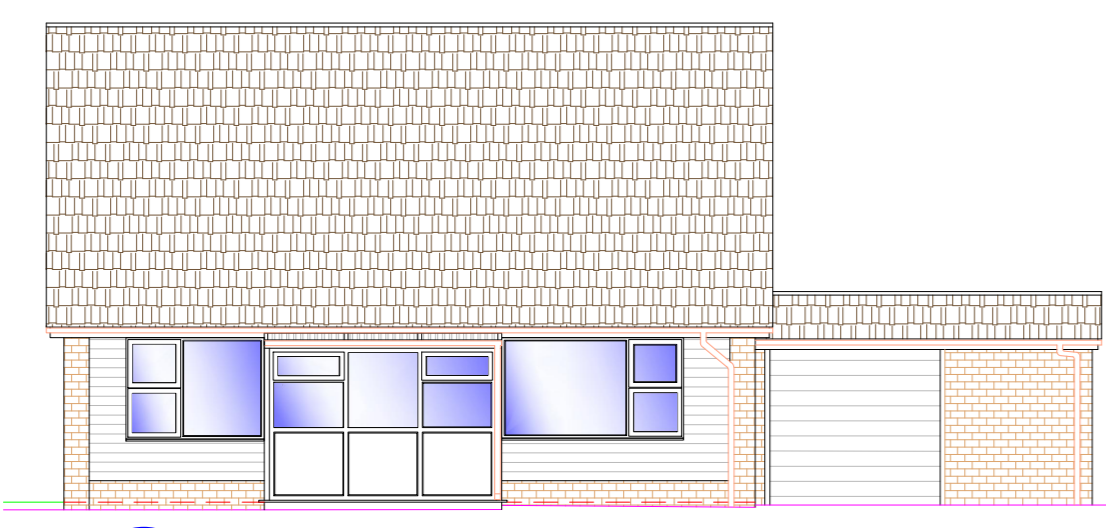


2 EXISTING FRONT ELEVATION 1:100

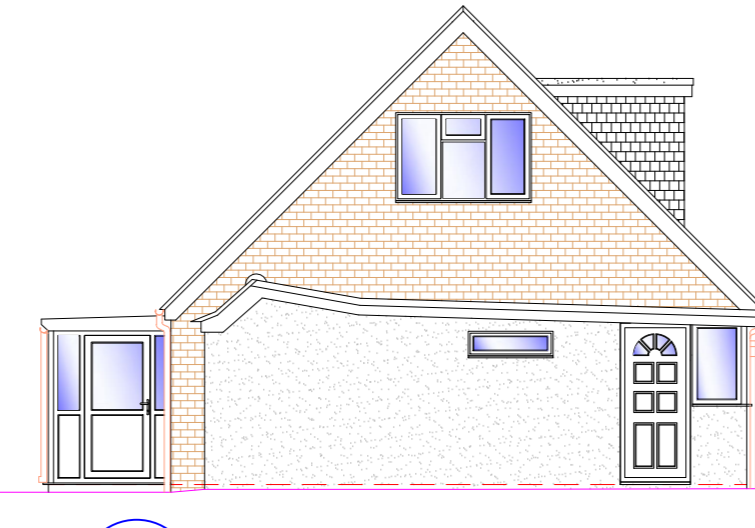


3 EXISTING SIDE ELEVATION 1:100

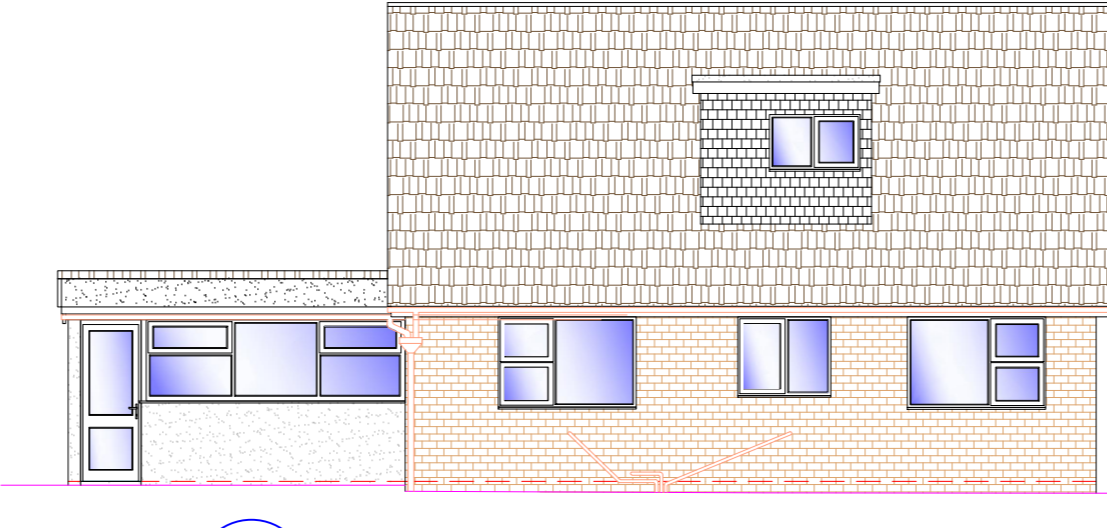


4 EXISTING REAR ELEVATION 1:100

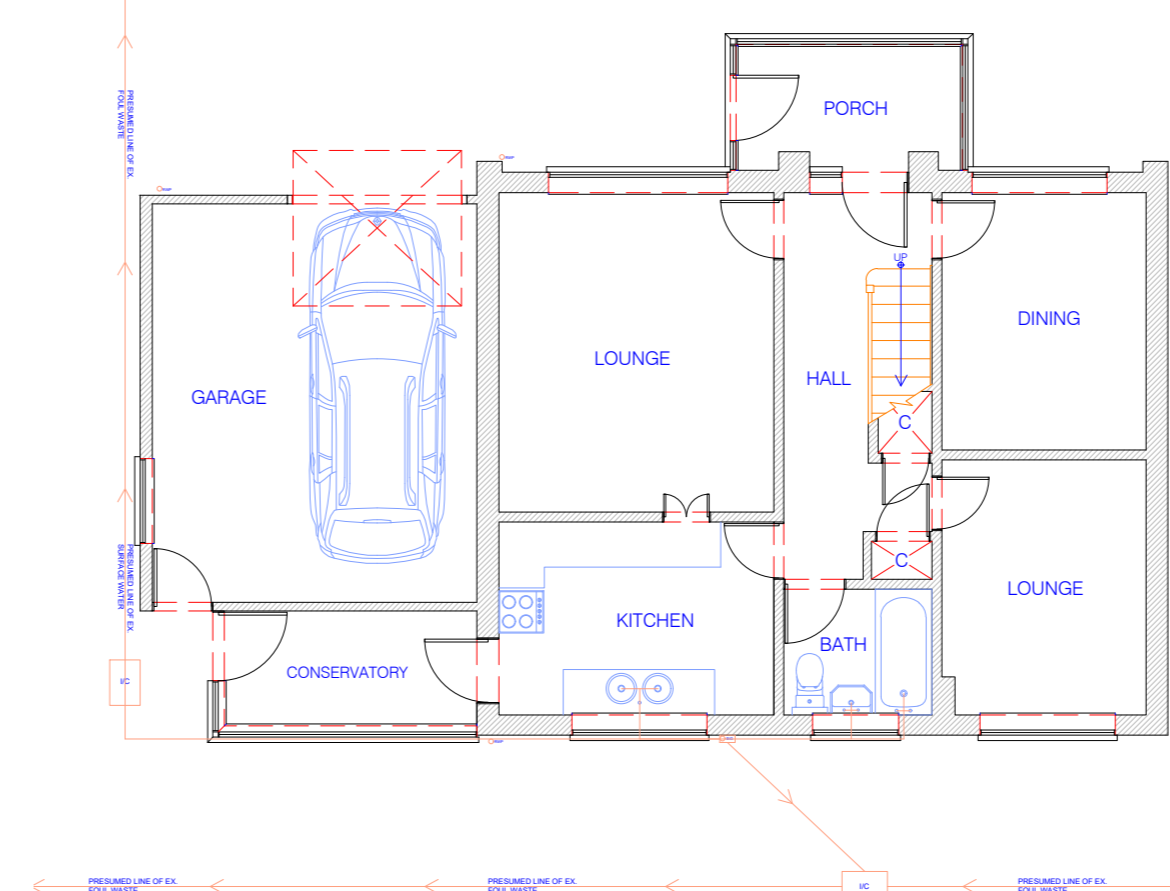


5 EXISTING GRD FLOOR PLAN 1:100

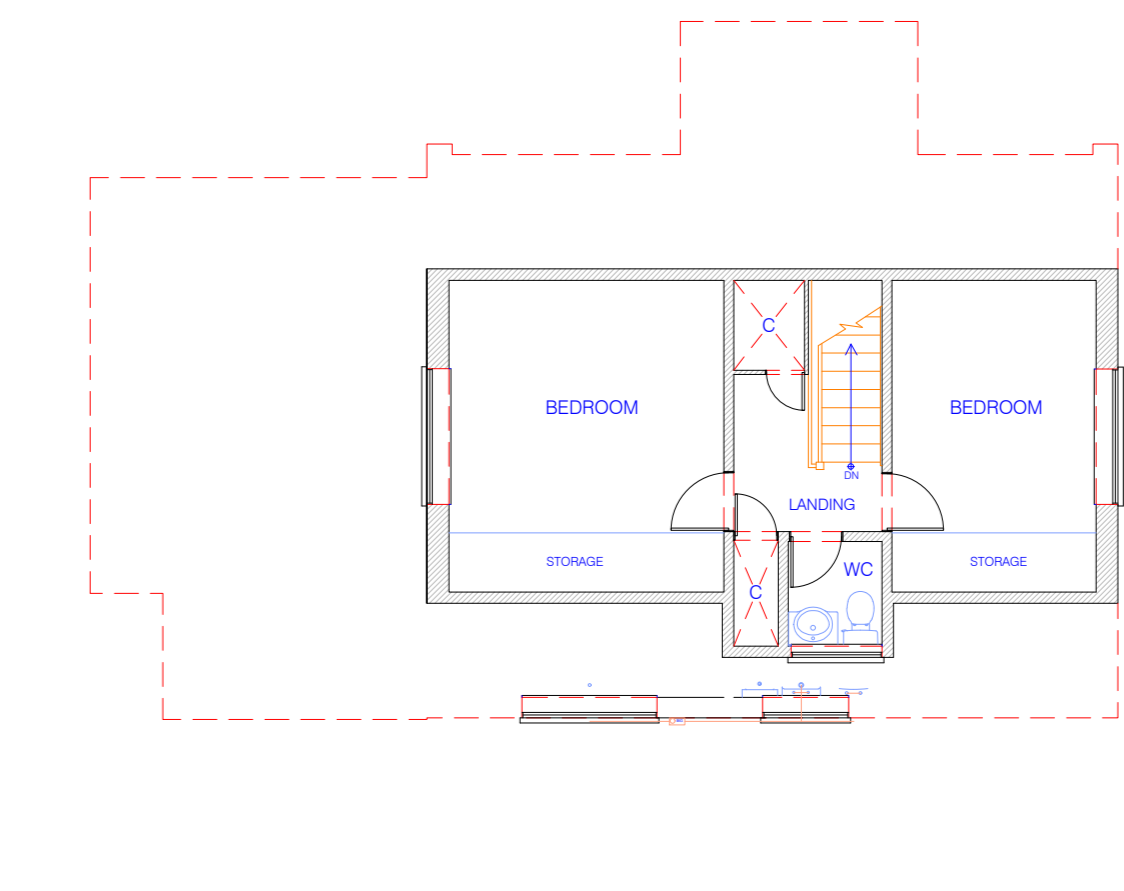


6 EXISTING FIRST FLOOR PLAN 1:100

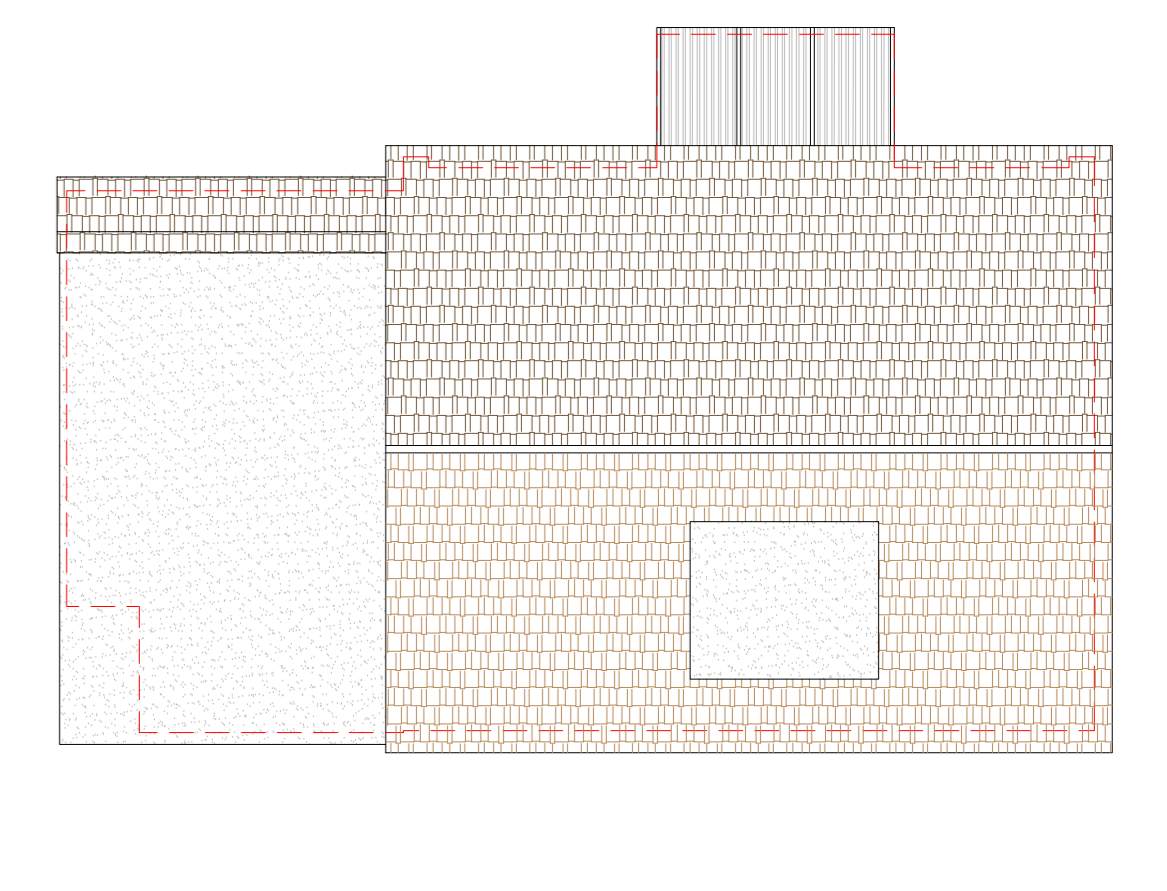


7 EXISTING ROOF PLAN 1:100

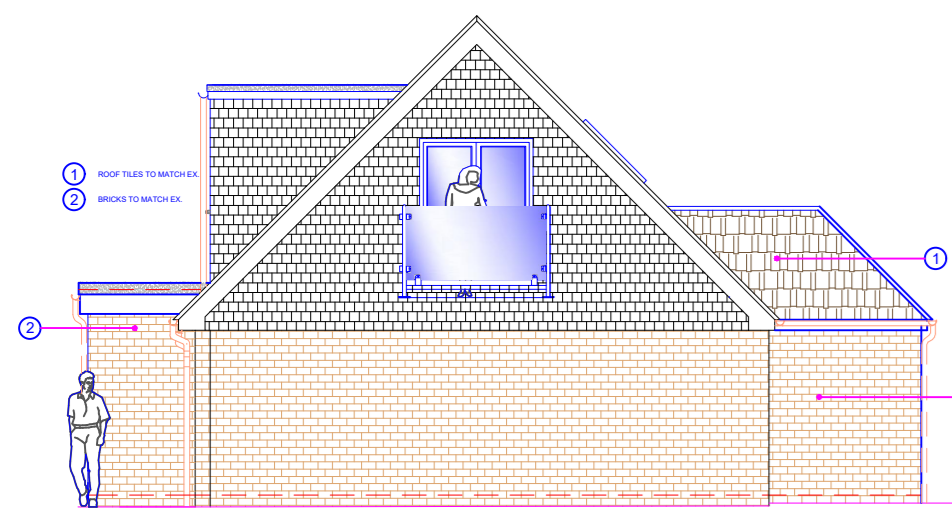


8 PROPOSED SIDE ELEVATION 1:100

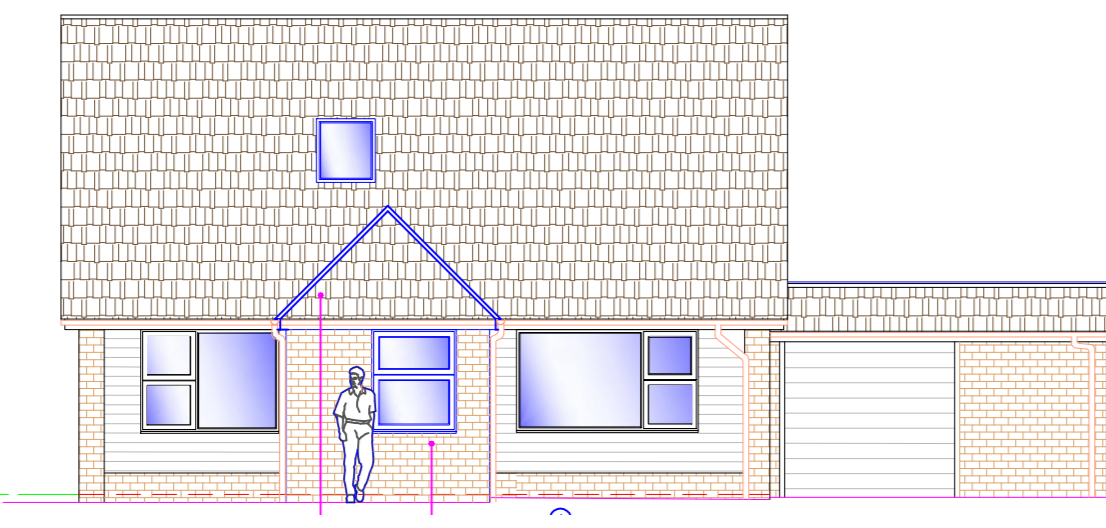


9 PROPOSED FRONT ELEVATION 1:100

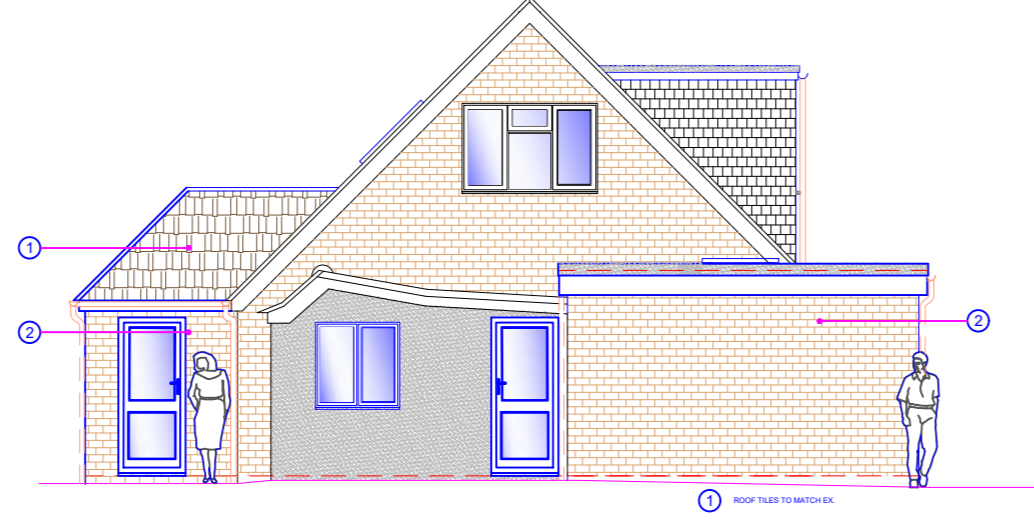


10 PROPOSED SIDE ELEVATION 1:100

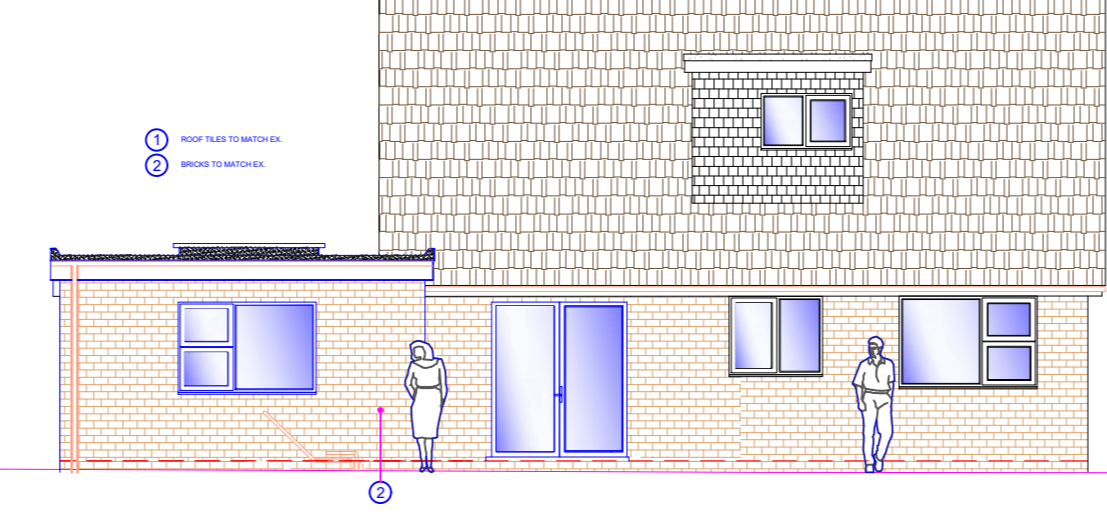


11 PROPOSED REAR ELEVATION 1:100

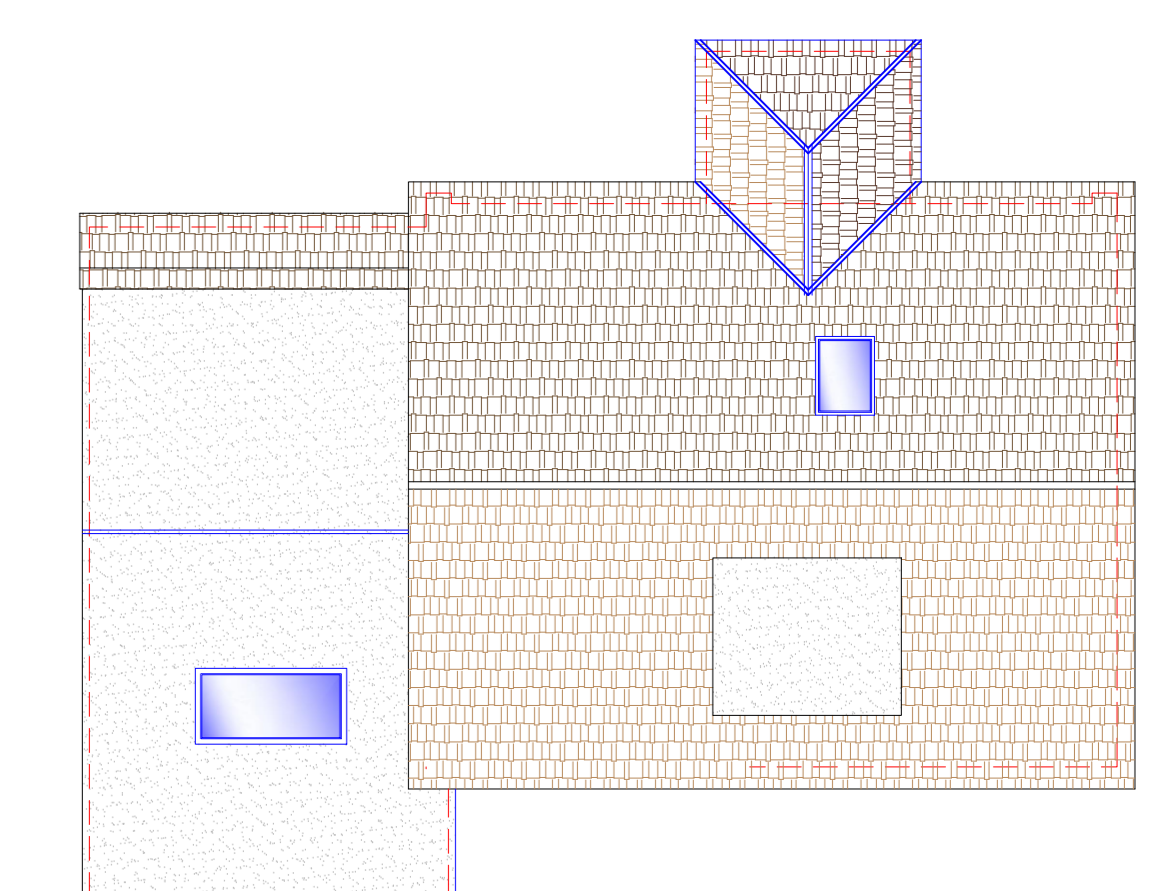


12 PROPOSED ROOF PLAN 1:100

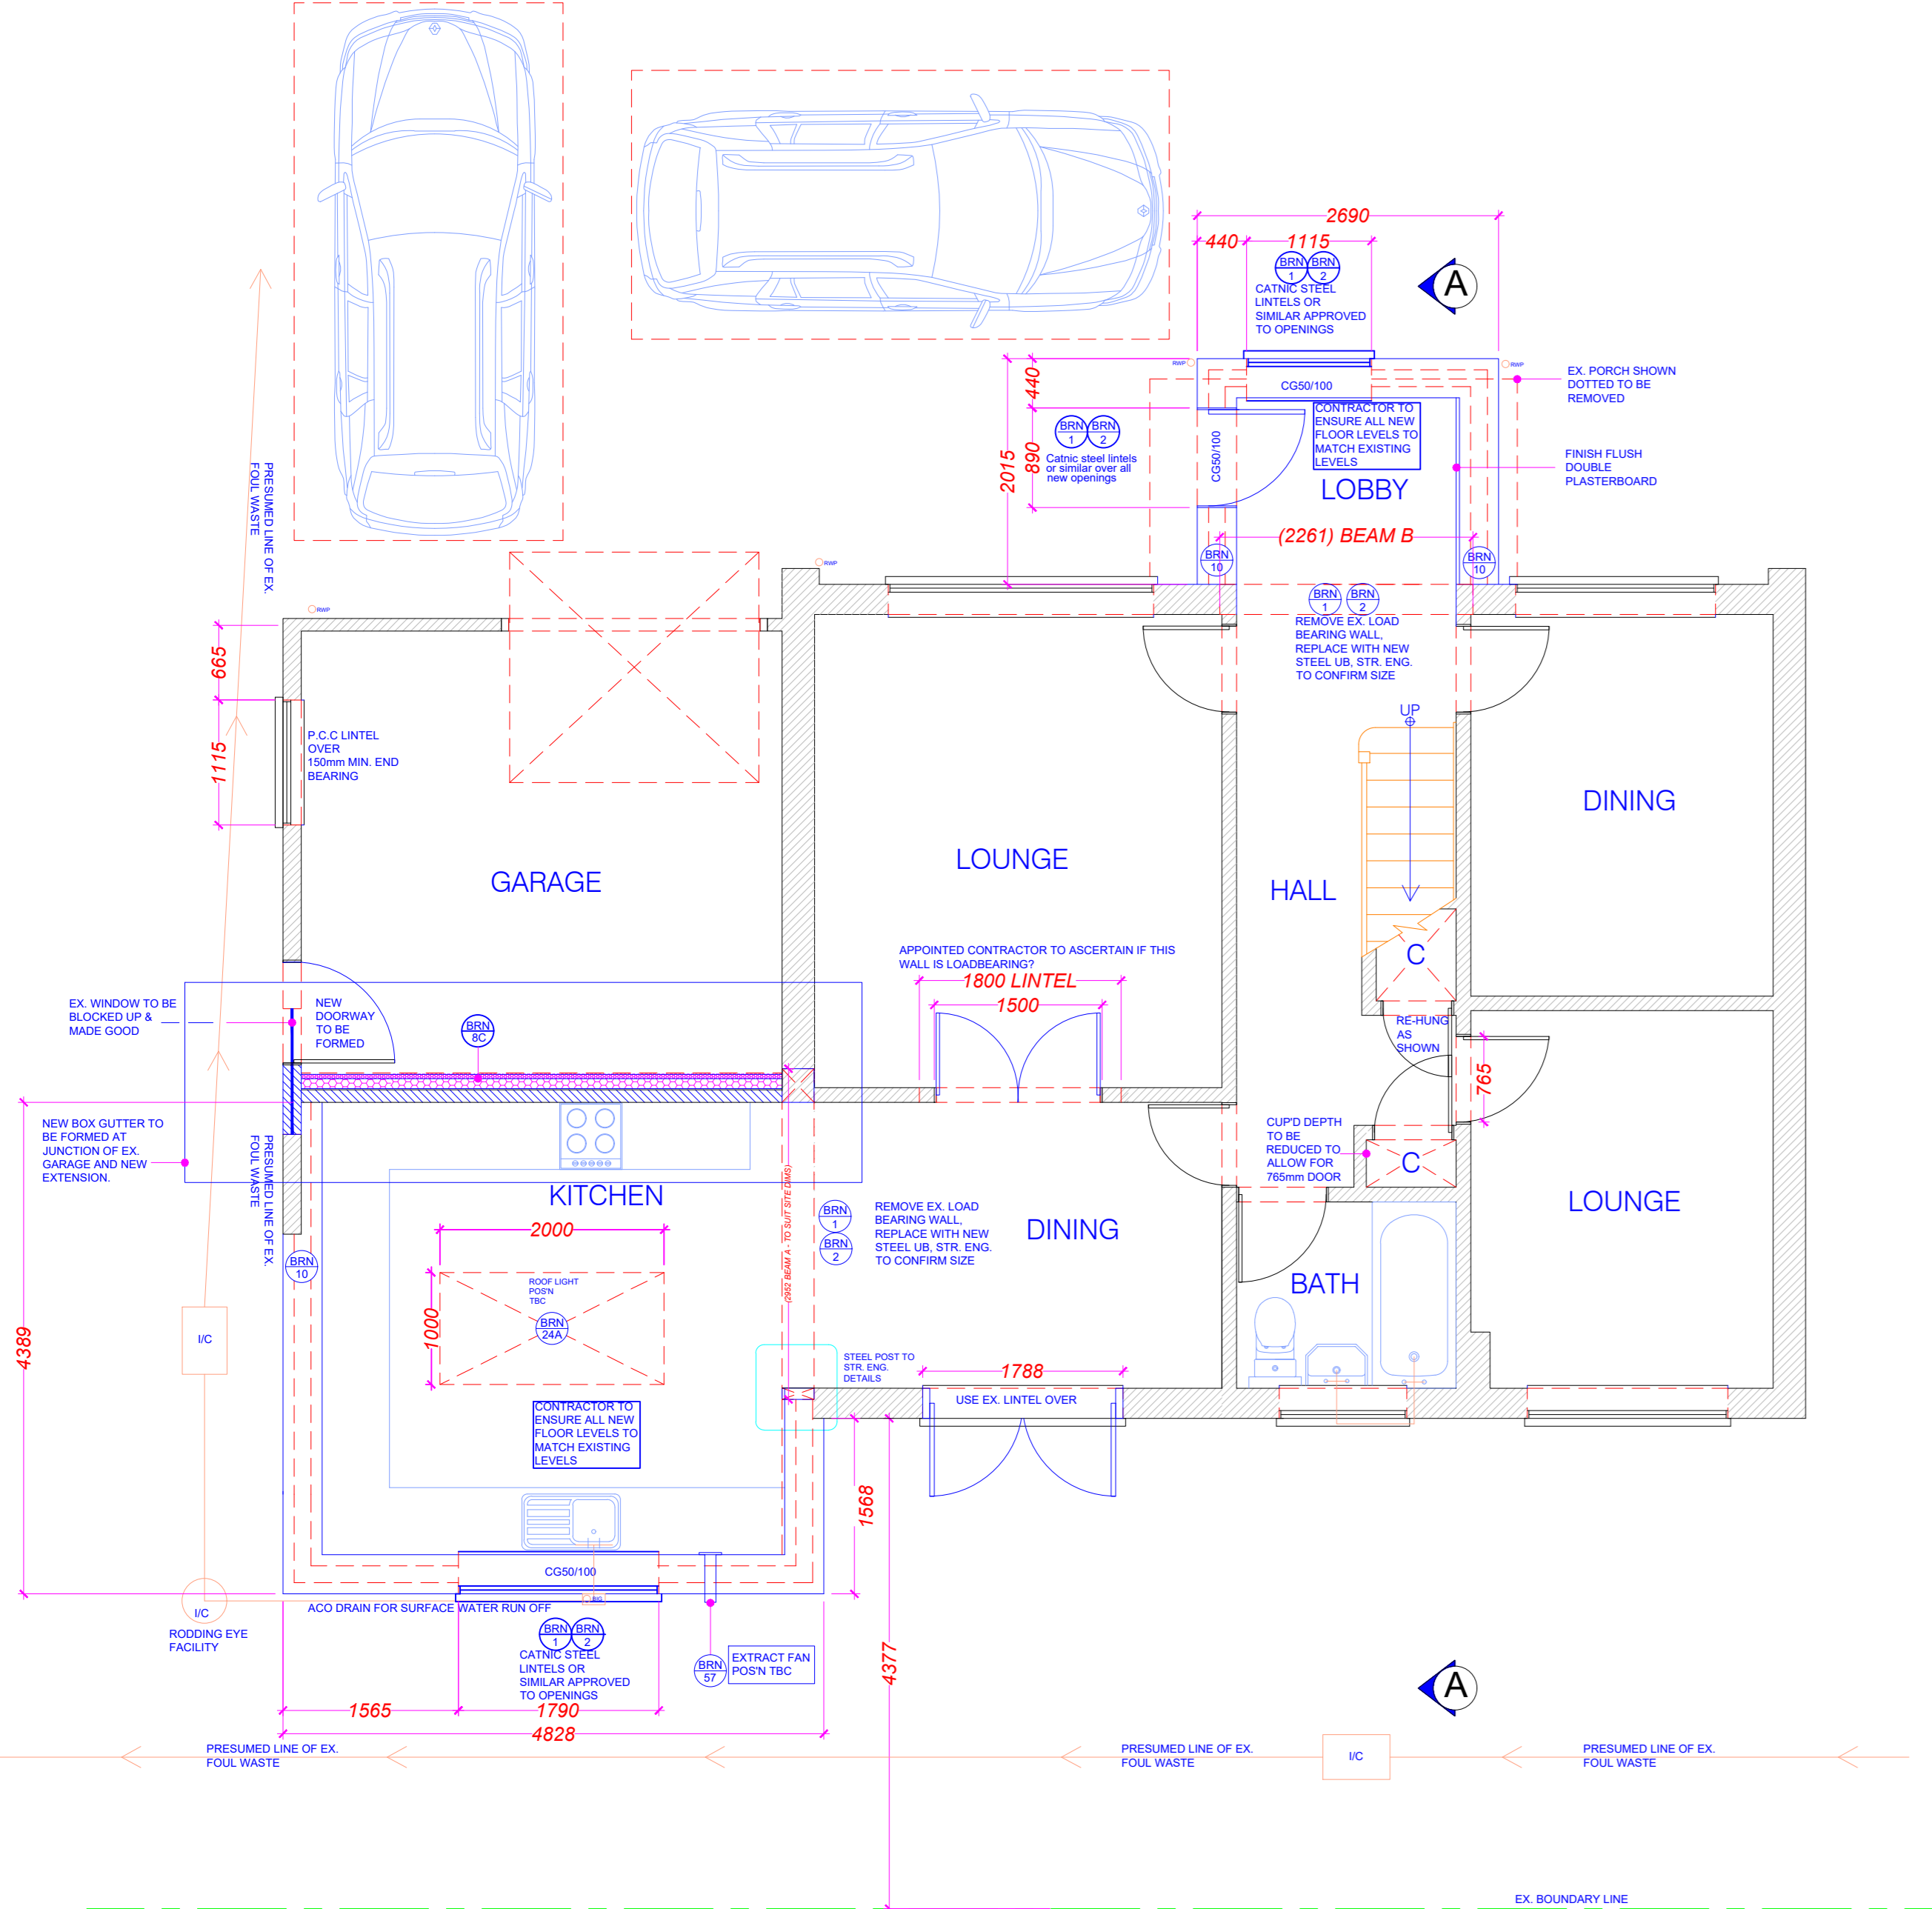

13 PROPOSED GRD FLOOR PLAN 1:50

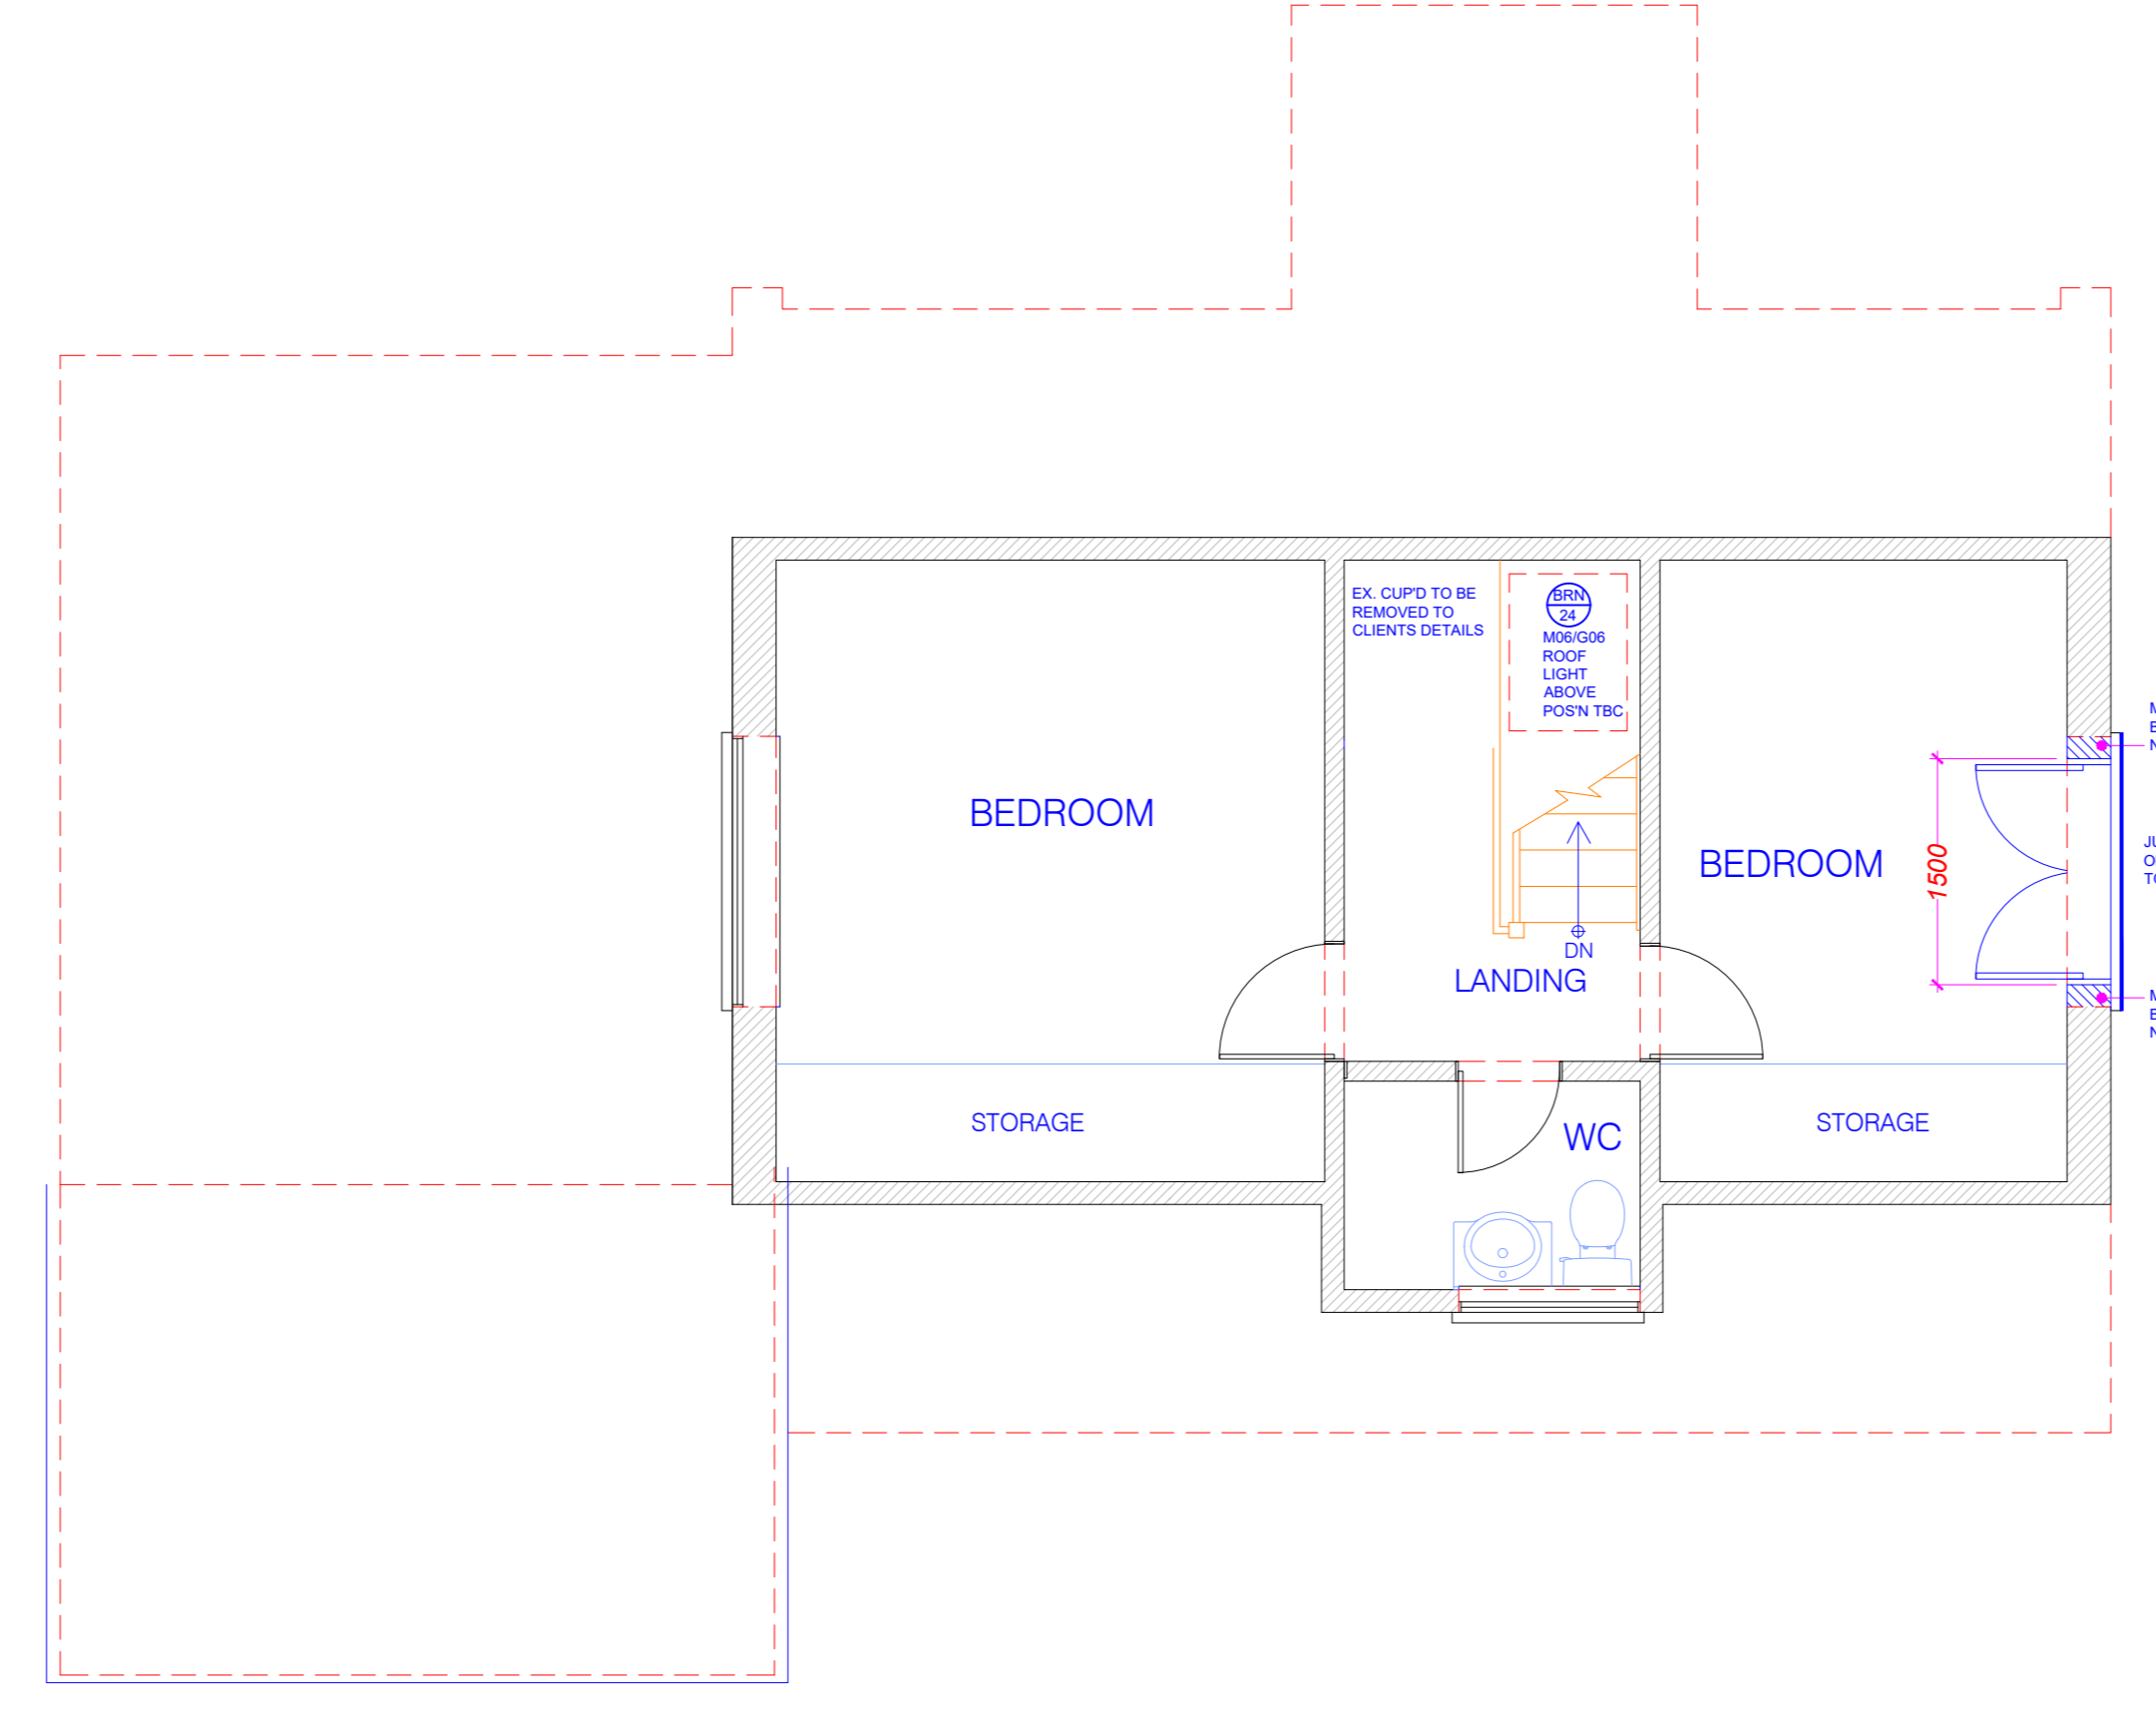


14 PROPOSED FIRST FLOOR PLAN 1:50

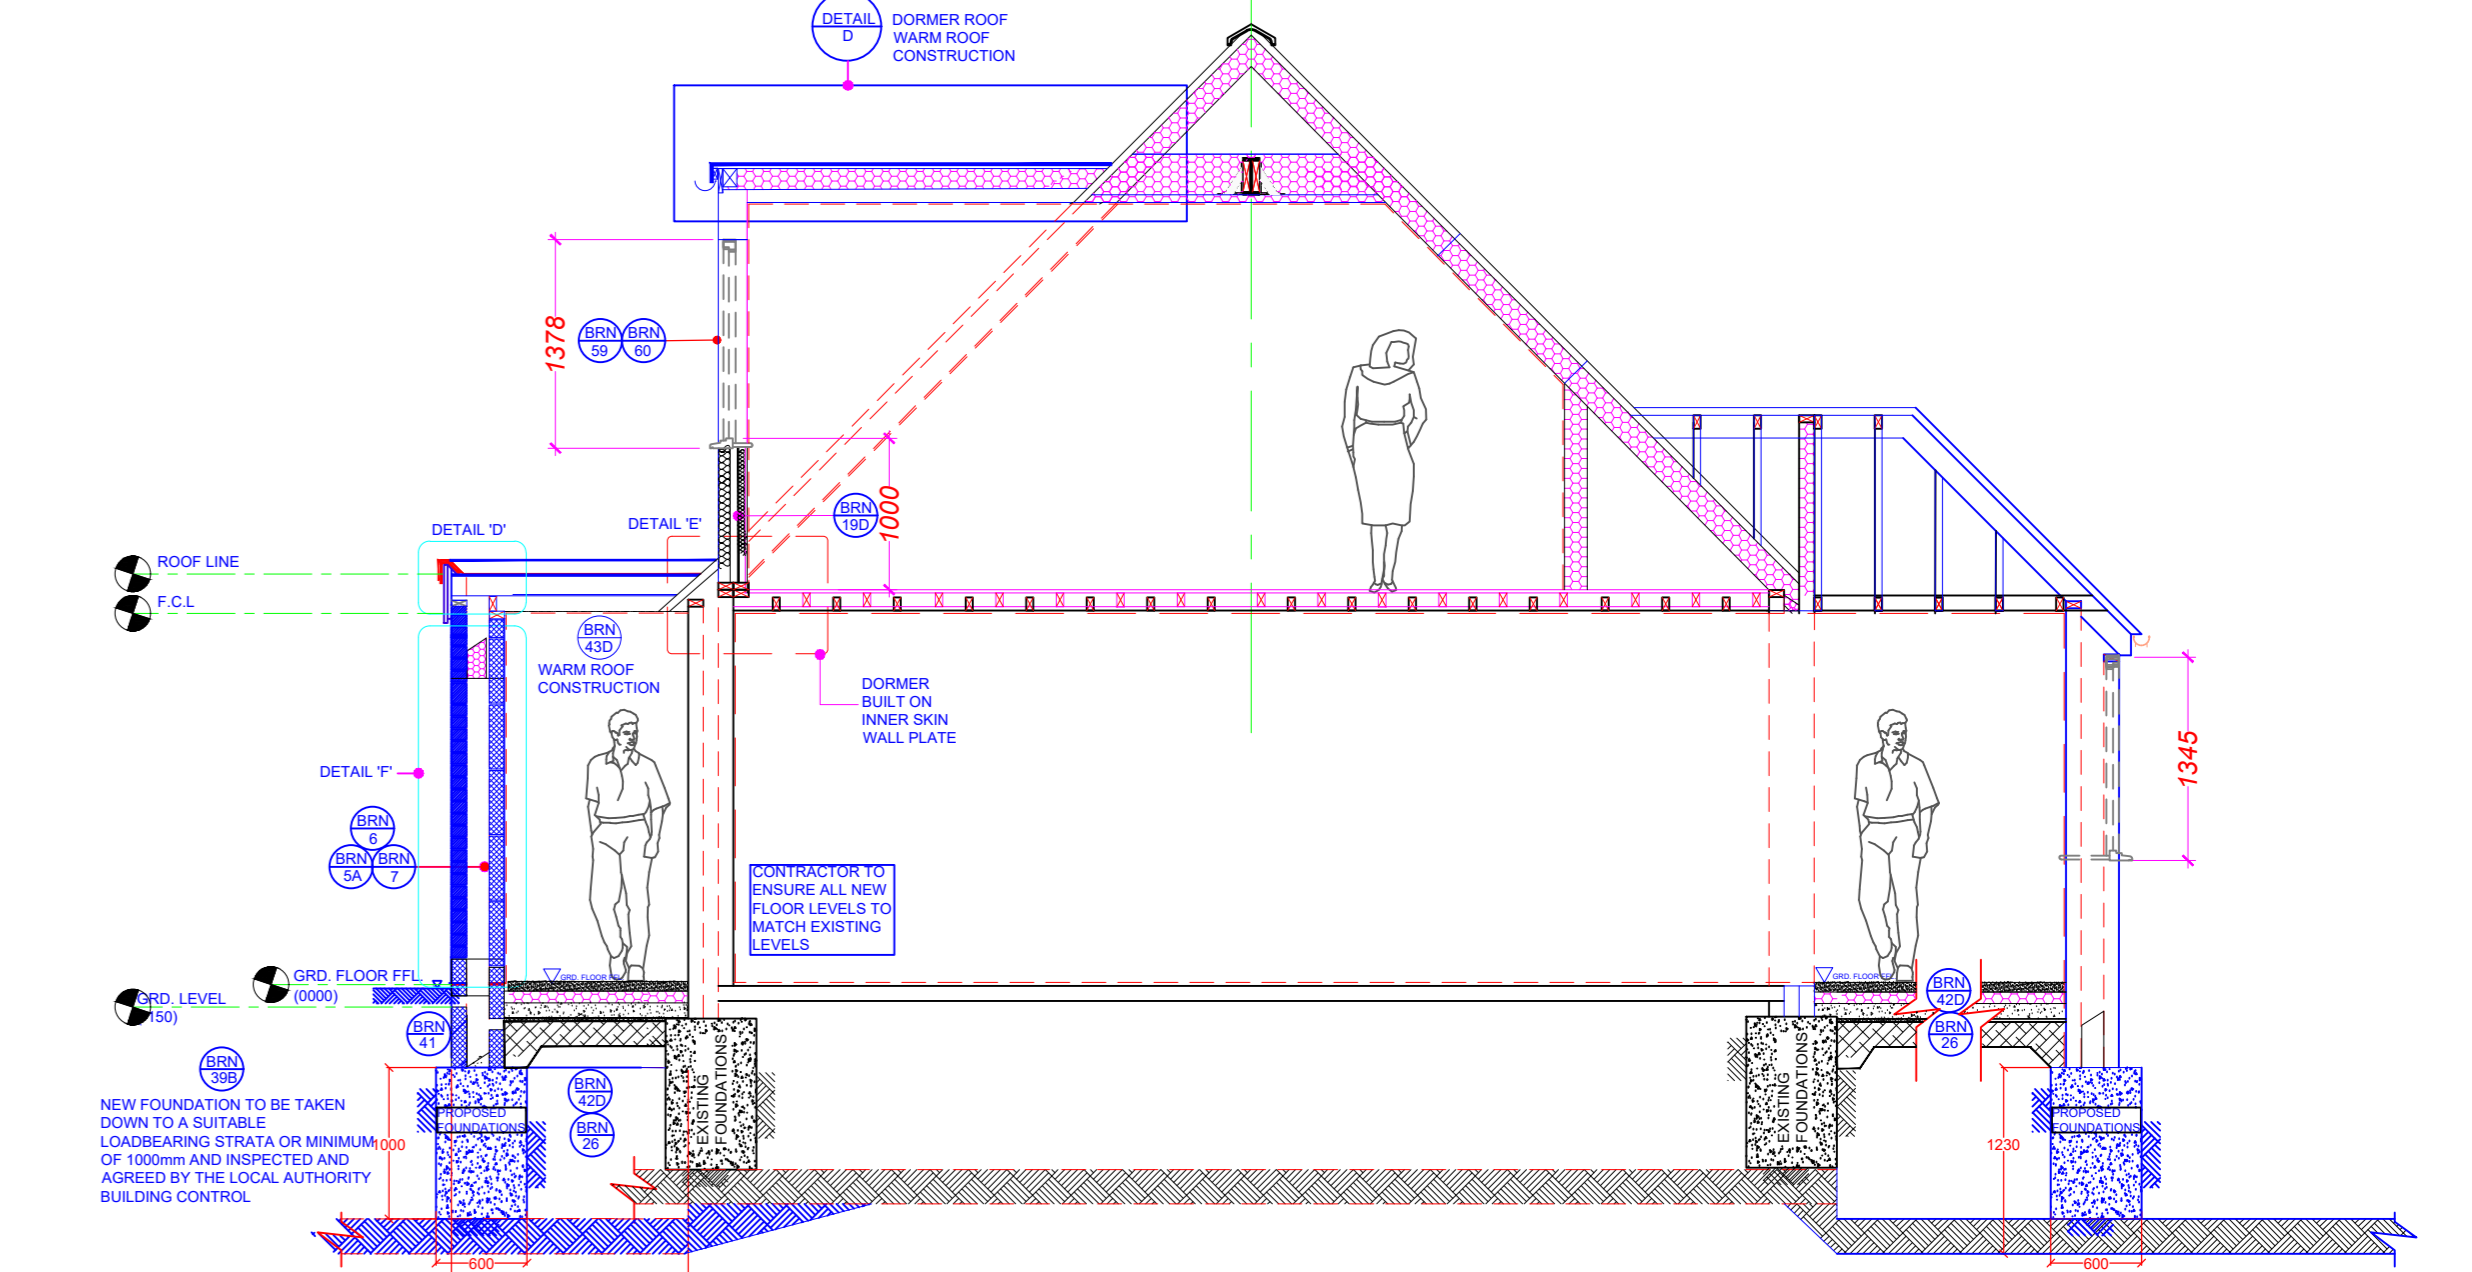


15 PROPOSED SECTION 'A' - 'A' 1:50

WARM FLAT ROOF

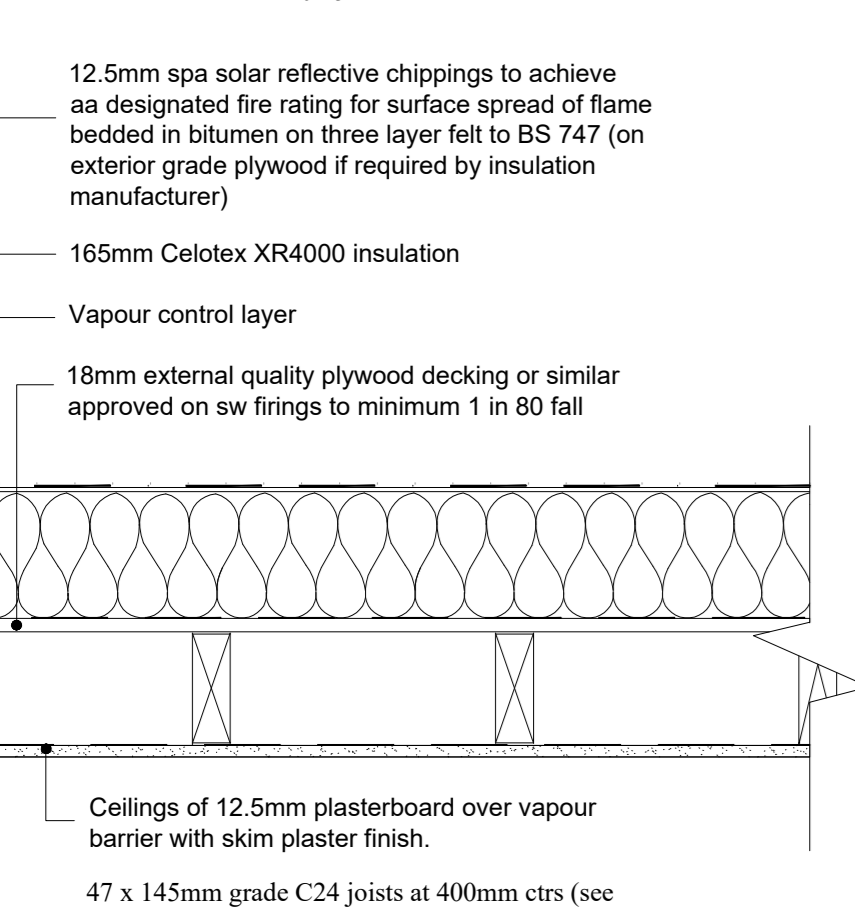


19 PROPOSED GROUND ROOF SECTION & DETAIL 'D' 1:20


PITCHED ROOF

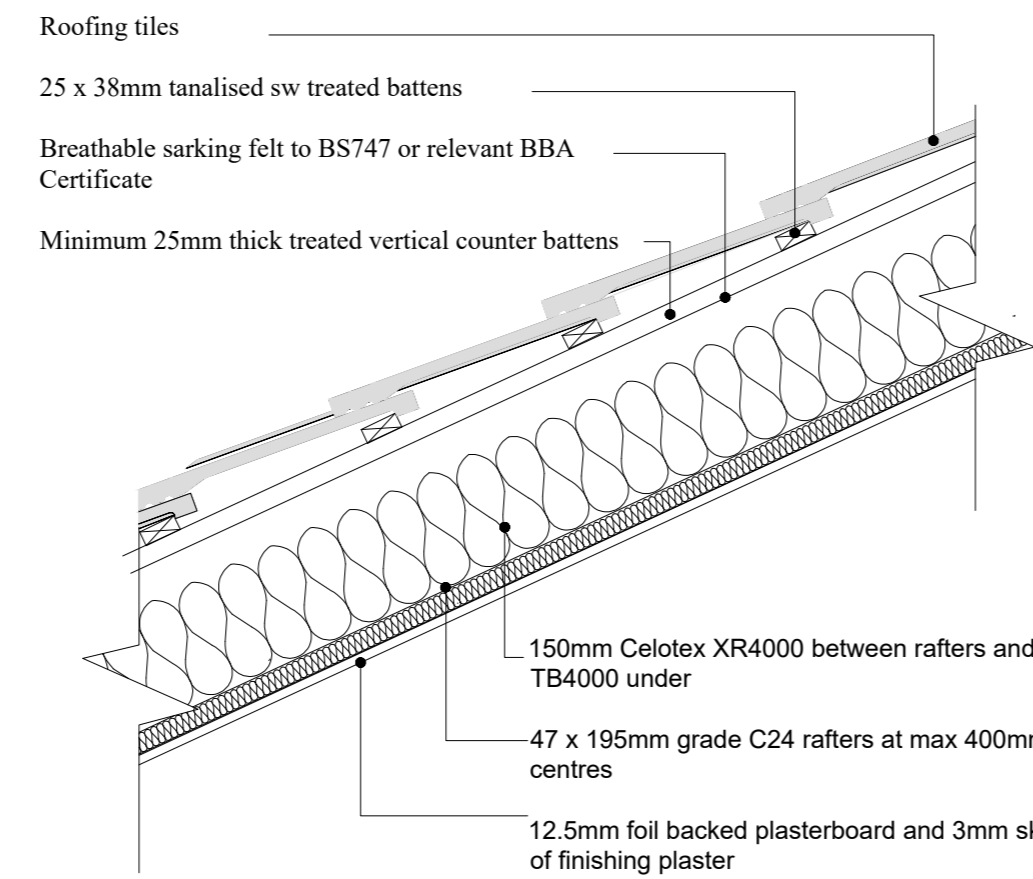


16 PITCHED LOFT SKILLION ROOF DETAIL 1:20

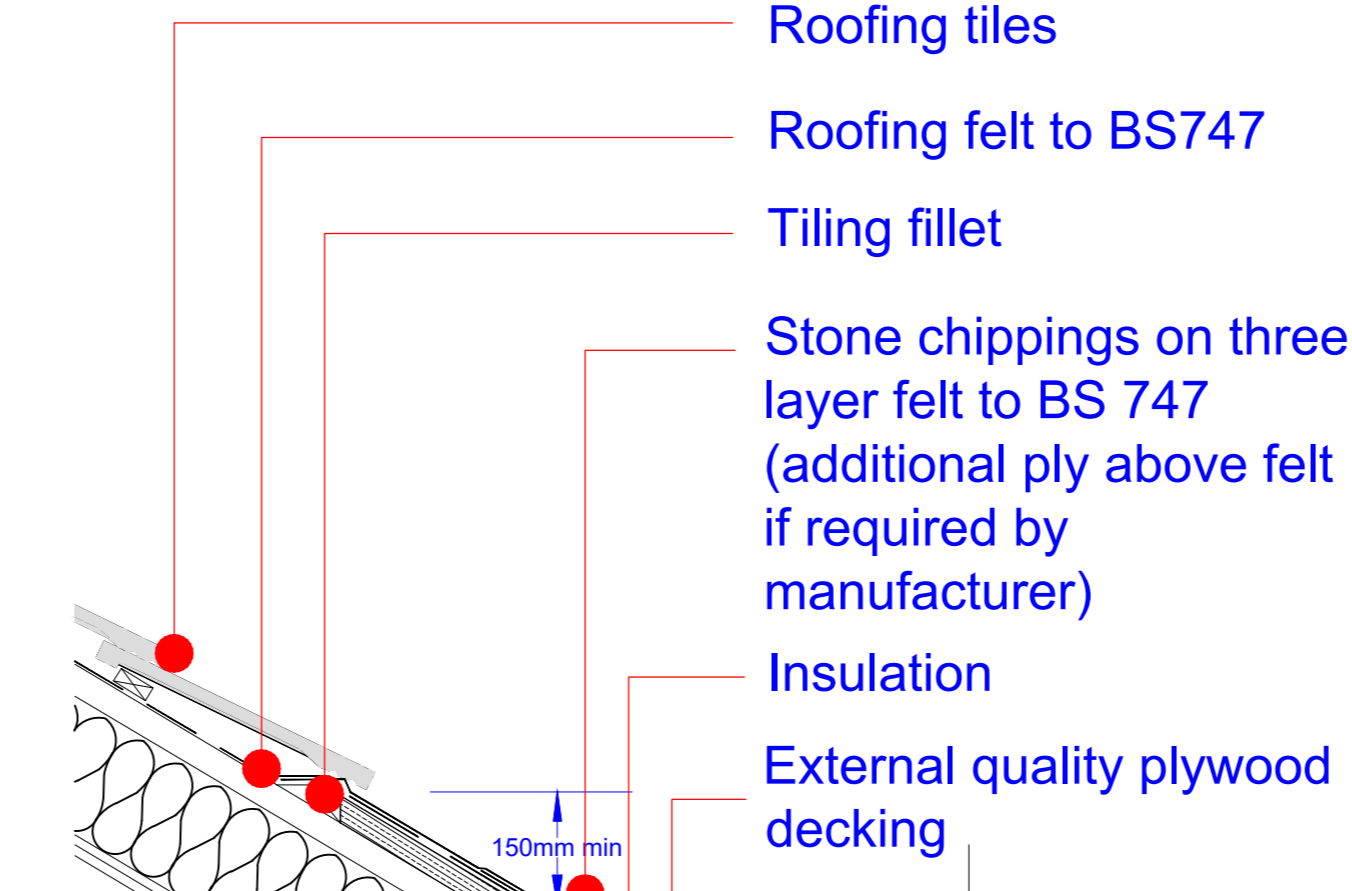


17 PROPOSED DETAIL 'E' 1:20

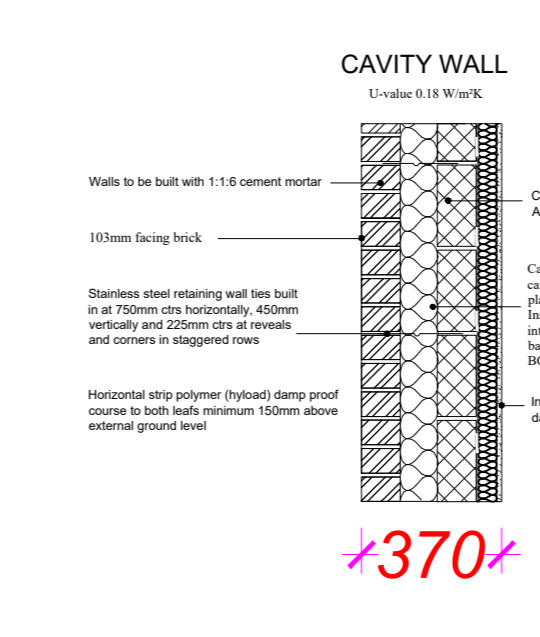


18 PROPOSED FIRST FLOOR WALL SECTION 1:20

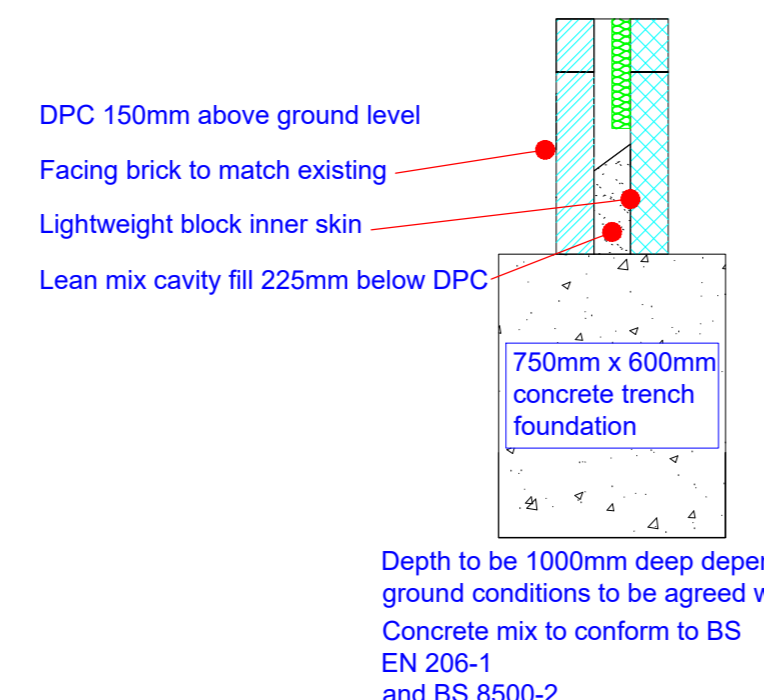


20 PROPOSED FOUNDATION SECTION 1:20

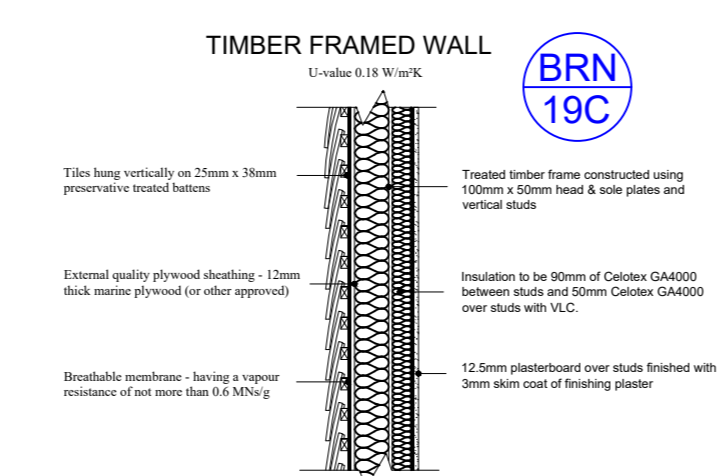


21 PROPOSED DORMER WALLS 1:20

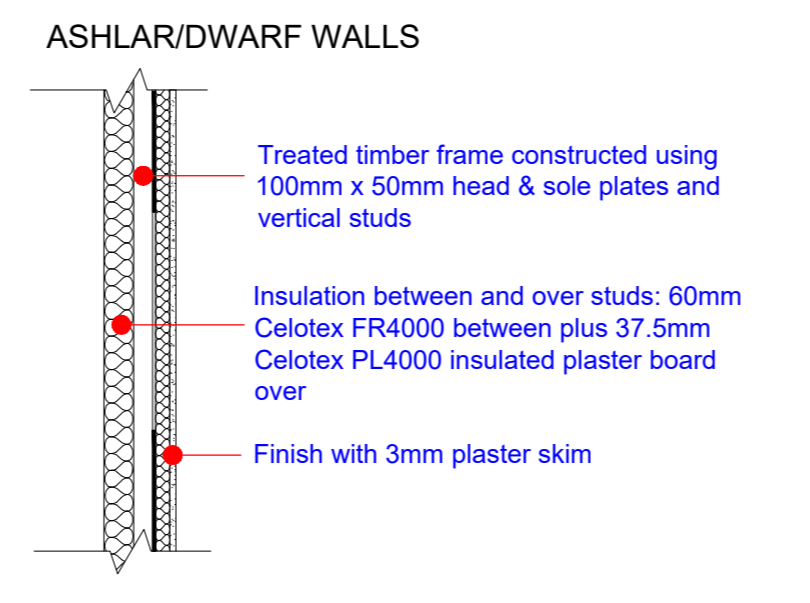

22 PROPOSED ASHLAR/DWARF WALL 1:20

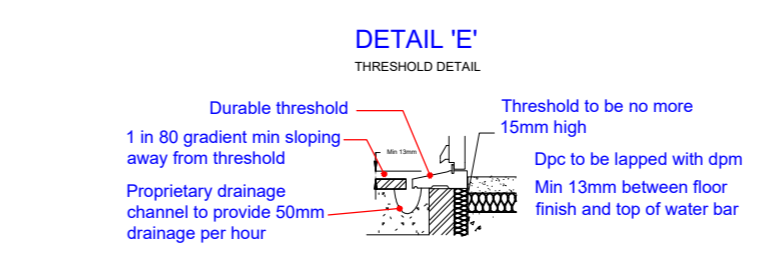

23 PROPOSED THRESHOLD DETAIL 1:30

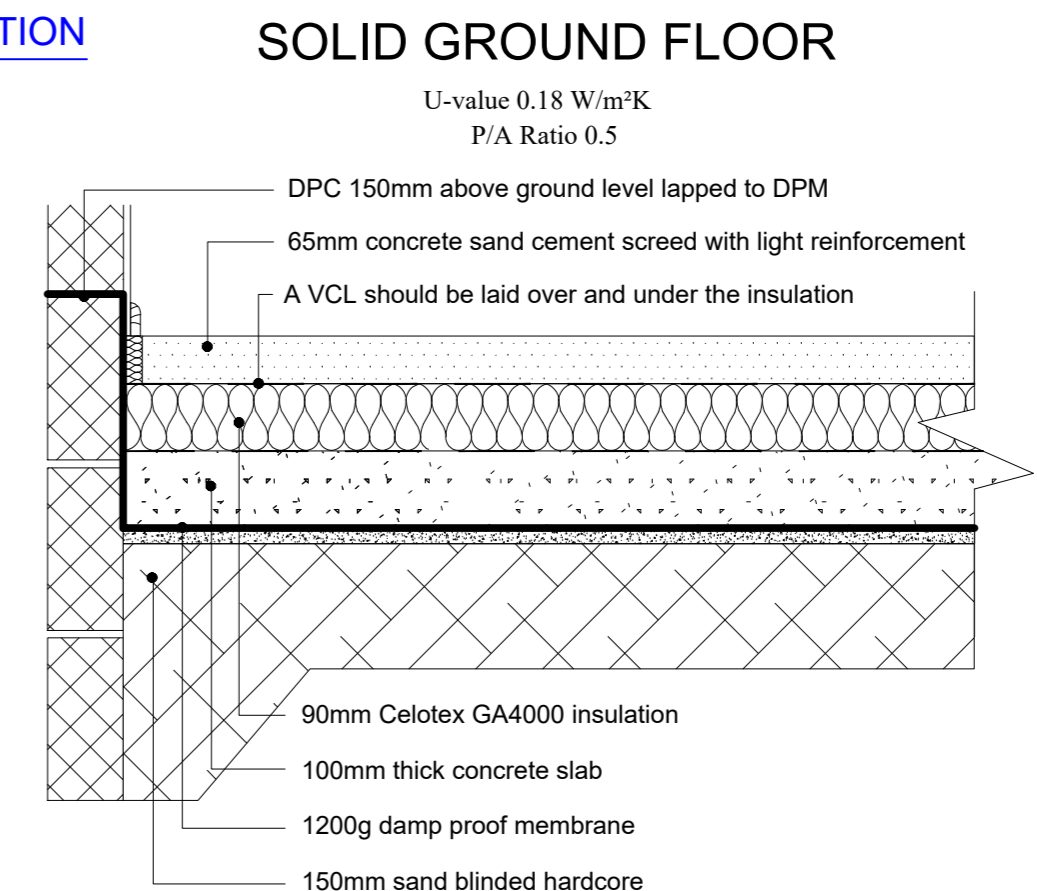


24 PROPOSED FLOOR SECTION 1:10

NOTE: DRAWING: HILL_01A TO BE USED IN CONJUNCTION WITH ASSOCIATED BUILDING REGULATIONS NOTES HILL/BRN. DIRECTIONAL NORTH ARROW SHOWN ON BLOCK & LOCATION HILL/BLP.

DETAILS AND DIMENSIONS OF ALL LEVELS OF PROPOSED PLANS TO BE CHECKED ON SITE BY APPOINTED CONTRACTOR PRIOR TO ANY COMMENCEMENT/ORDERING OF MATERIALS OF WORK, ANY QUERIES, VARIATIONS OR DISCREPANCIES DIRECTED TO CLIENT - DM DESIGNS ACCEPTS NO RESPONSIBILITY IN ANY PART ON DRAWINGS UNLESS OTHERWISE AGREED PRIOR.

BRN 1 DENOTES ATTACHED BUILDING REGULATION NOTES DENOTES ITEM No.

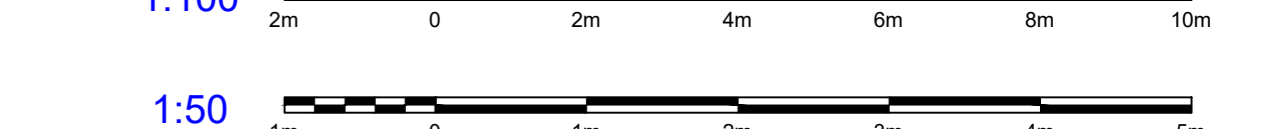

MODIFICATIONS: AMENDED LAYOUTS

TITLE: SINGLE STOREY REAR EXTENSION TO REPLACE EX. CONSERVATORY PROPOSED JULIET BALCONY TO NW ELEVATION PROPOSED PORCH TO REPLACE EXISTING

CUSTOMER: 1 BURGESS CLOSE, HAYLING ISLAND, HAVANT, PO11 9QT

DM designs logo and drawing metadata including drawing number (1 OF 1), scale (SCALE), date (19.09.2023), revision (B), and issue (AO).