






Rear Elevation

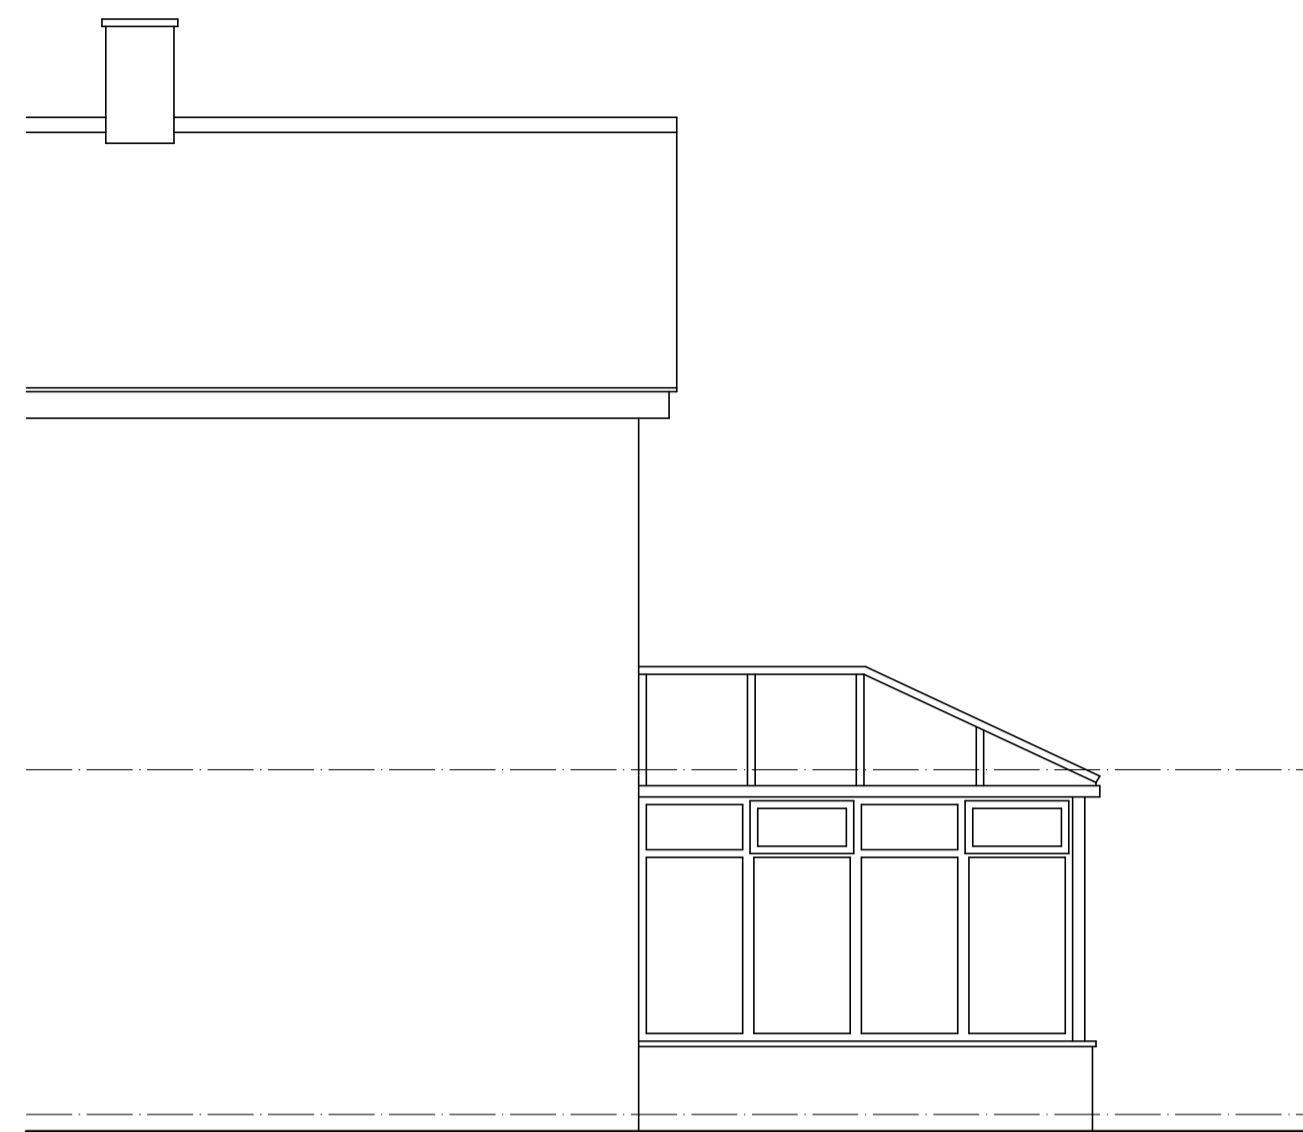

Side Elevation

 

Side Elevation

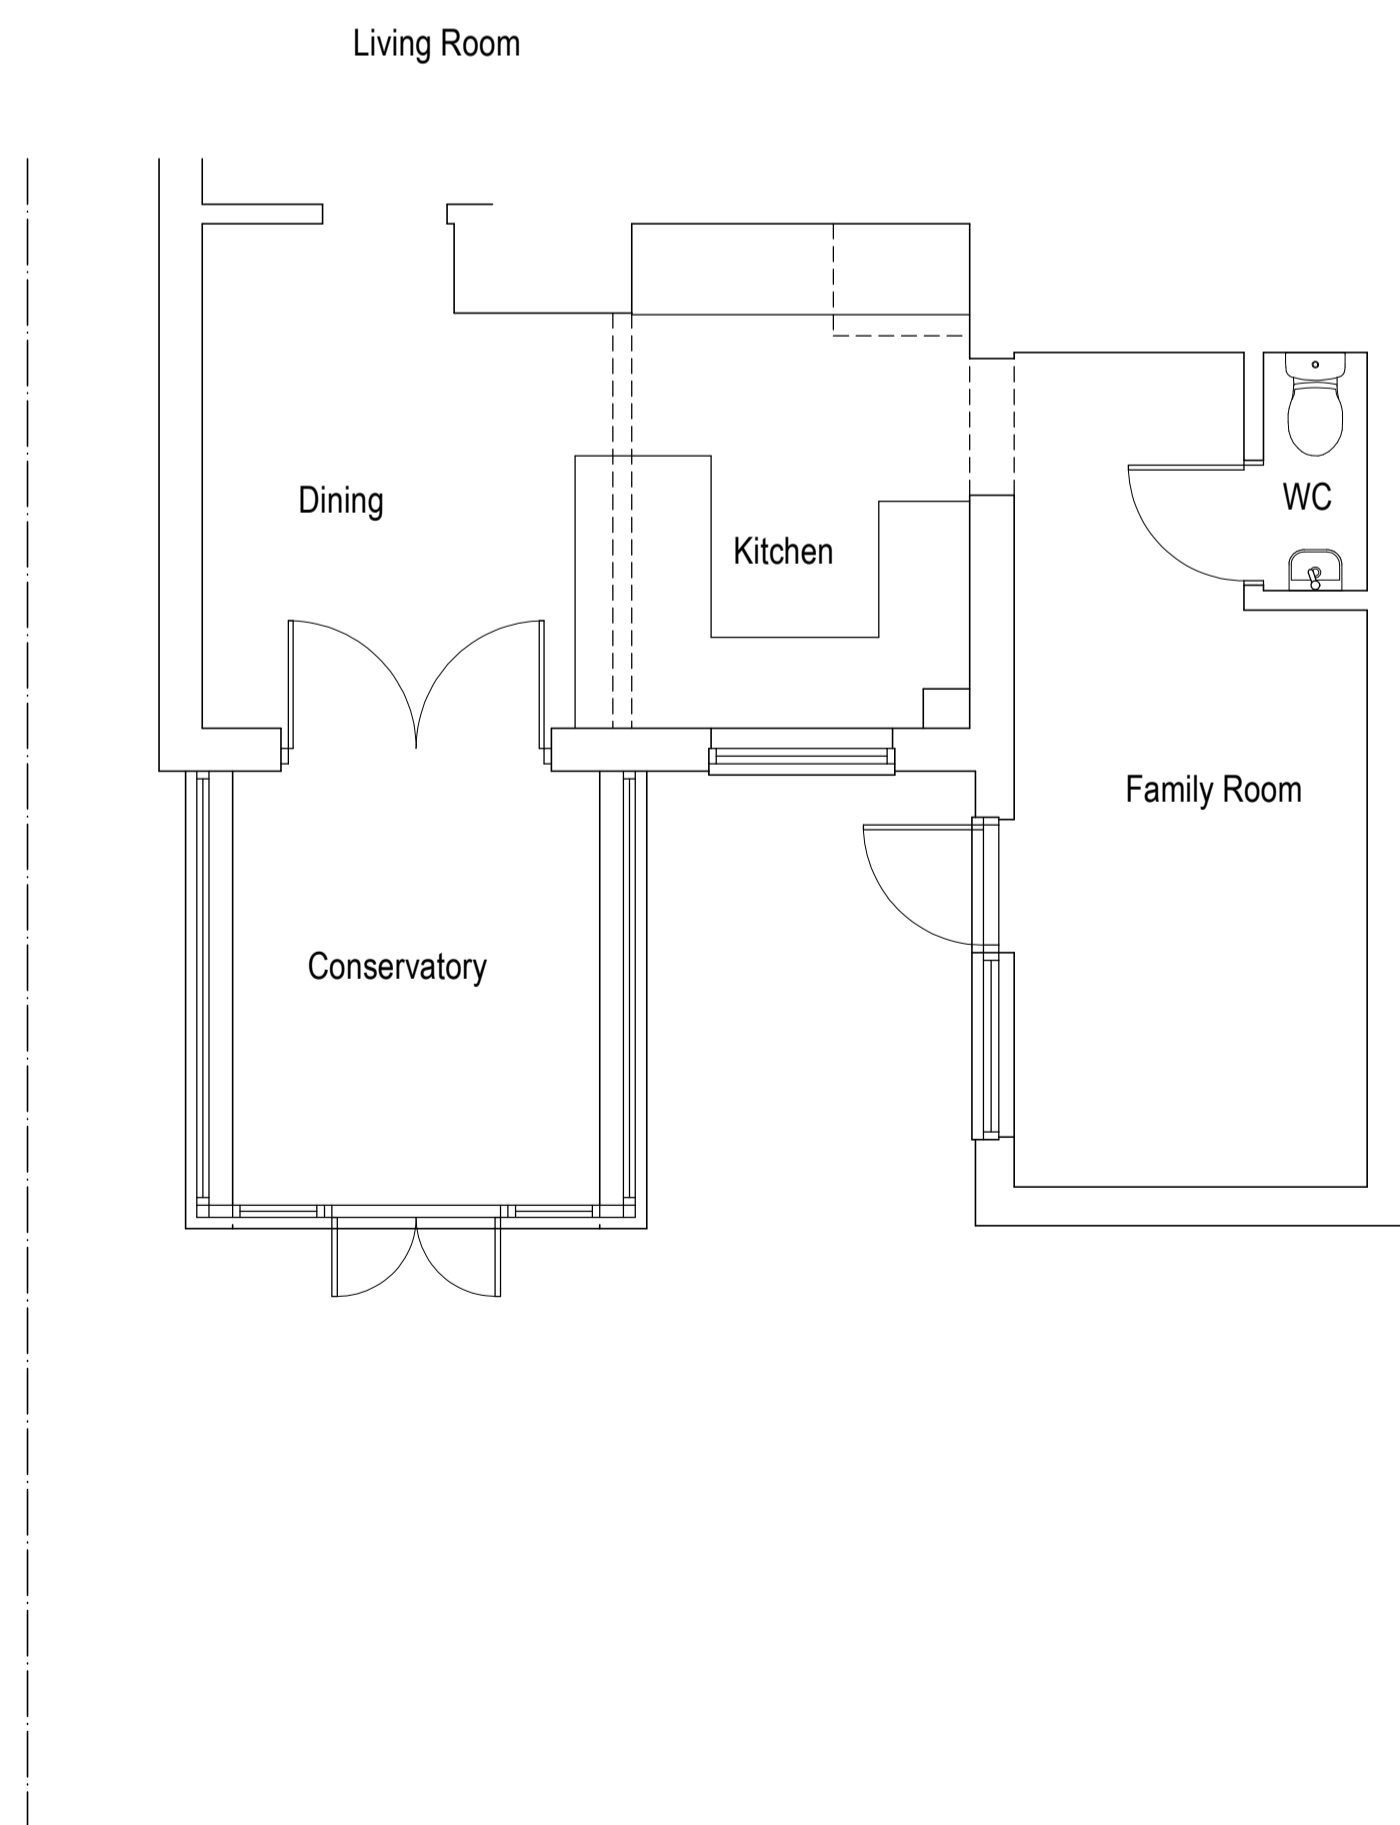

Ground Floor Plan

No.	Revision/Issue	Date

All dimensions and setting out to be checked on site prior to commencement of works.
Any discrepancies to be reported.
Written dimensions to be used in preference over scaled dimensions.
See structural engineers calculations for all steelwork details.



MWT
 Architecture Ltd
 07753 827008
 matt@mwtarchitecture.co.uk
 www.mwtarchitecture.co.uk
 4 Ashford Close
 Aylesbury
 Bucks
 HP21 9TW

Drawing
Existing Plans and Elevations

Project Name and Address
Proposed extension & alterations
9 Weston Road
Great Horwood
Bucks

Client
Mr and Mrs L Zagrobelny

Date March 2024	Scale 1:50, 1:100 (A1)	Drawing number 24/0379/01	Rev -
--------------------	---------------------------	------------------------------	-------